




Do not scale off this drawing.  
 All indicated dimensions to be checked and verified on site by the Main Contractor before commencement of any fabrication drawings or work whatsoever on site.  
 Report all discrepancies to the Architect immediately. This drawing is to be read in conjunction with all the related Architect's and Structural Engineer's drawings, details and all relevant information.

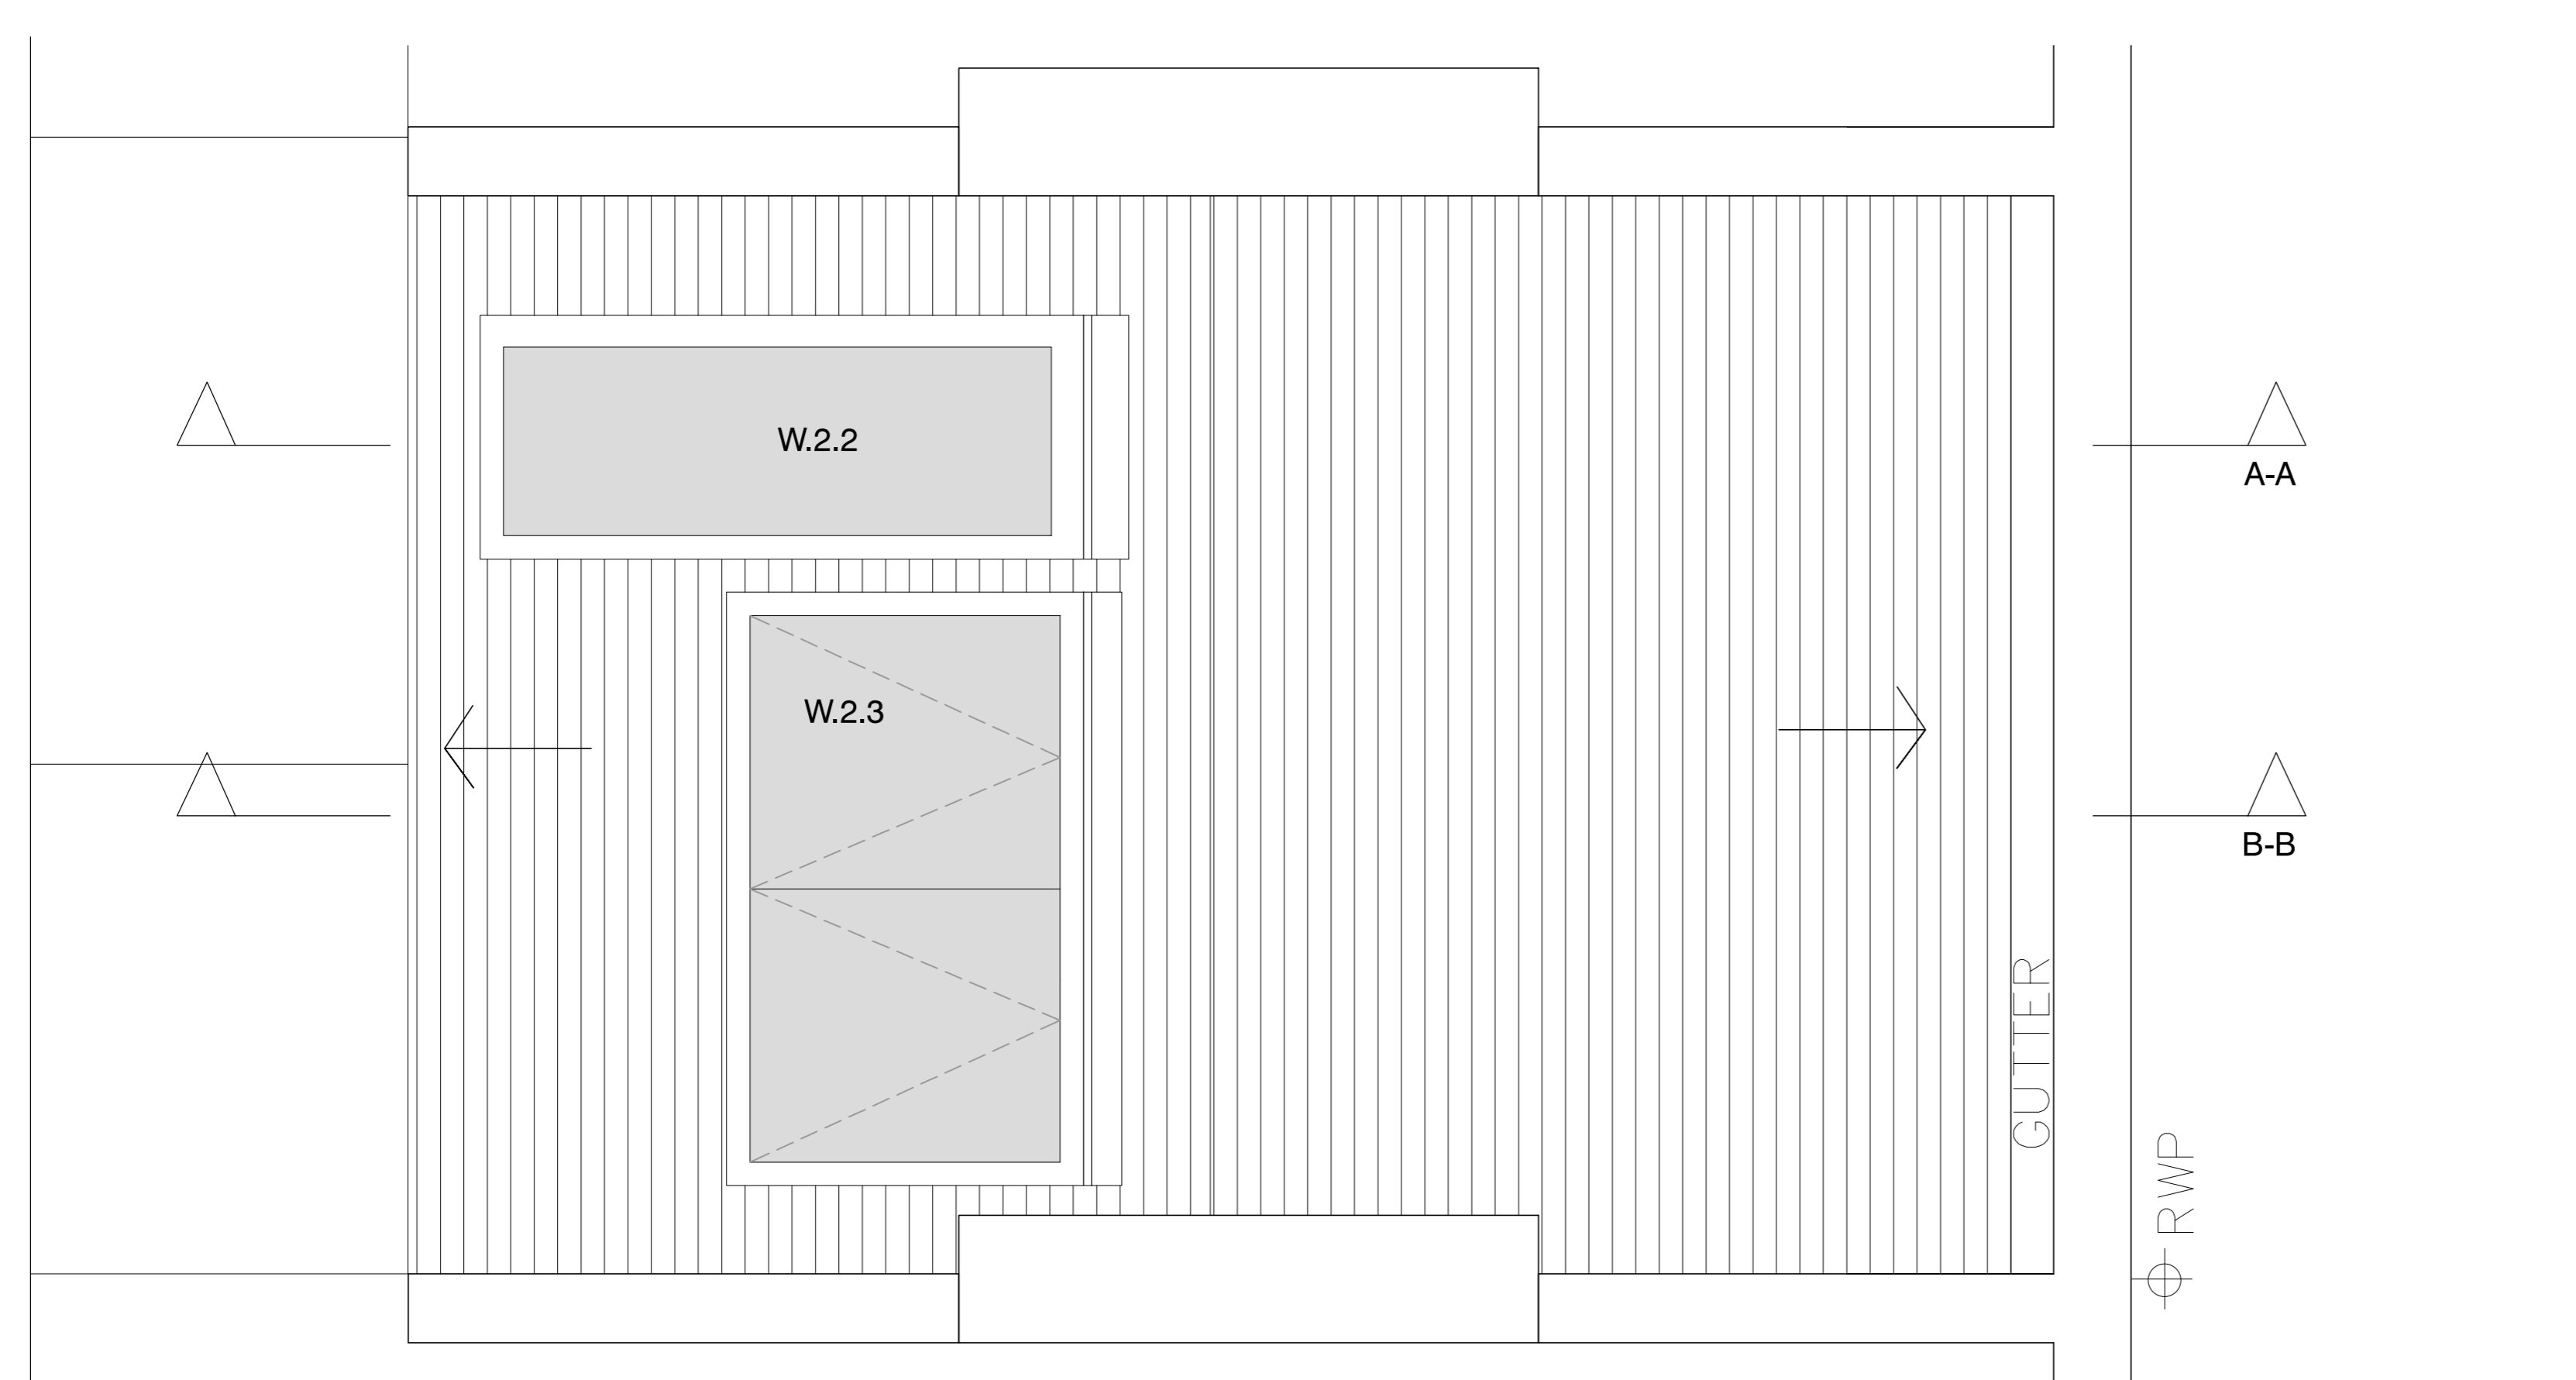

Roof Plan

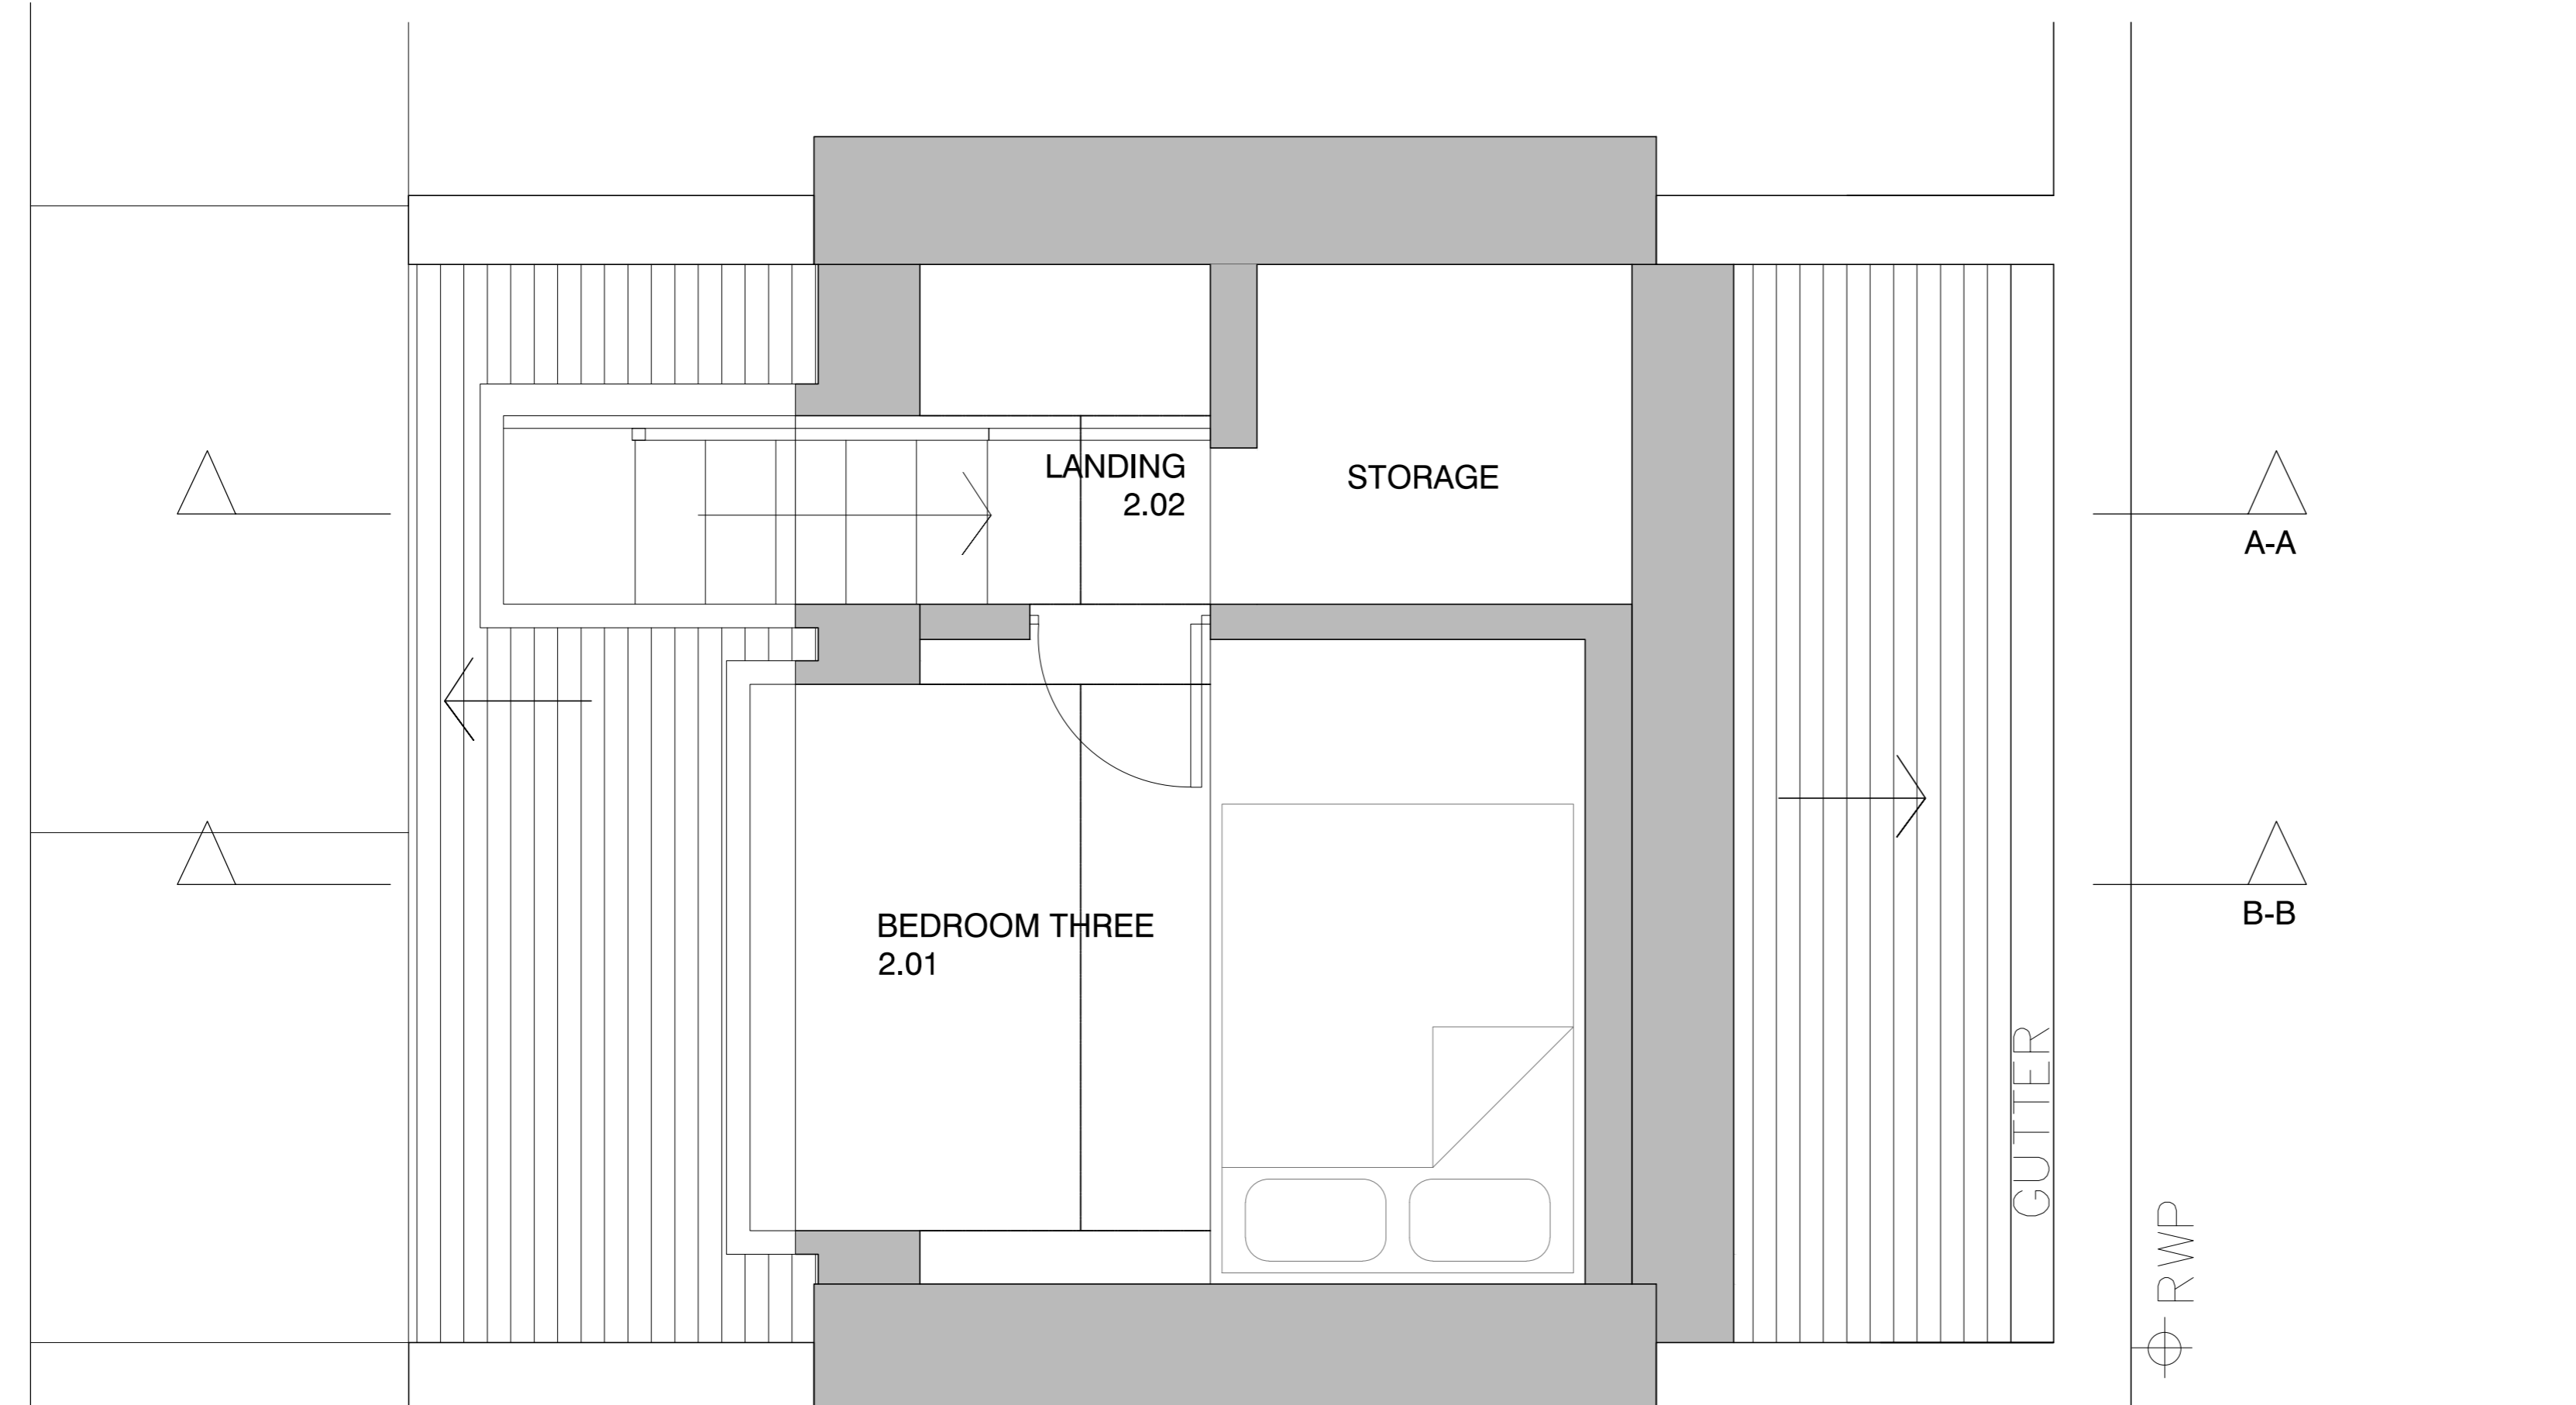

2nd Floor Plan

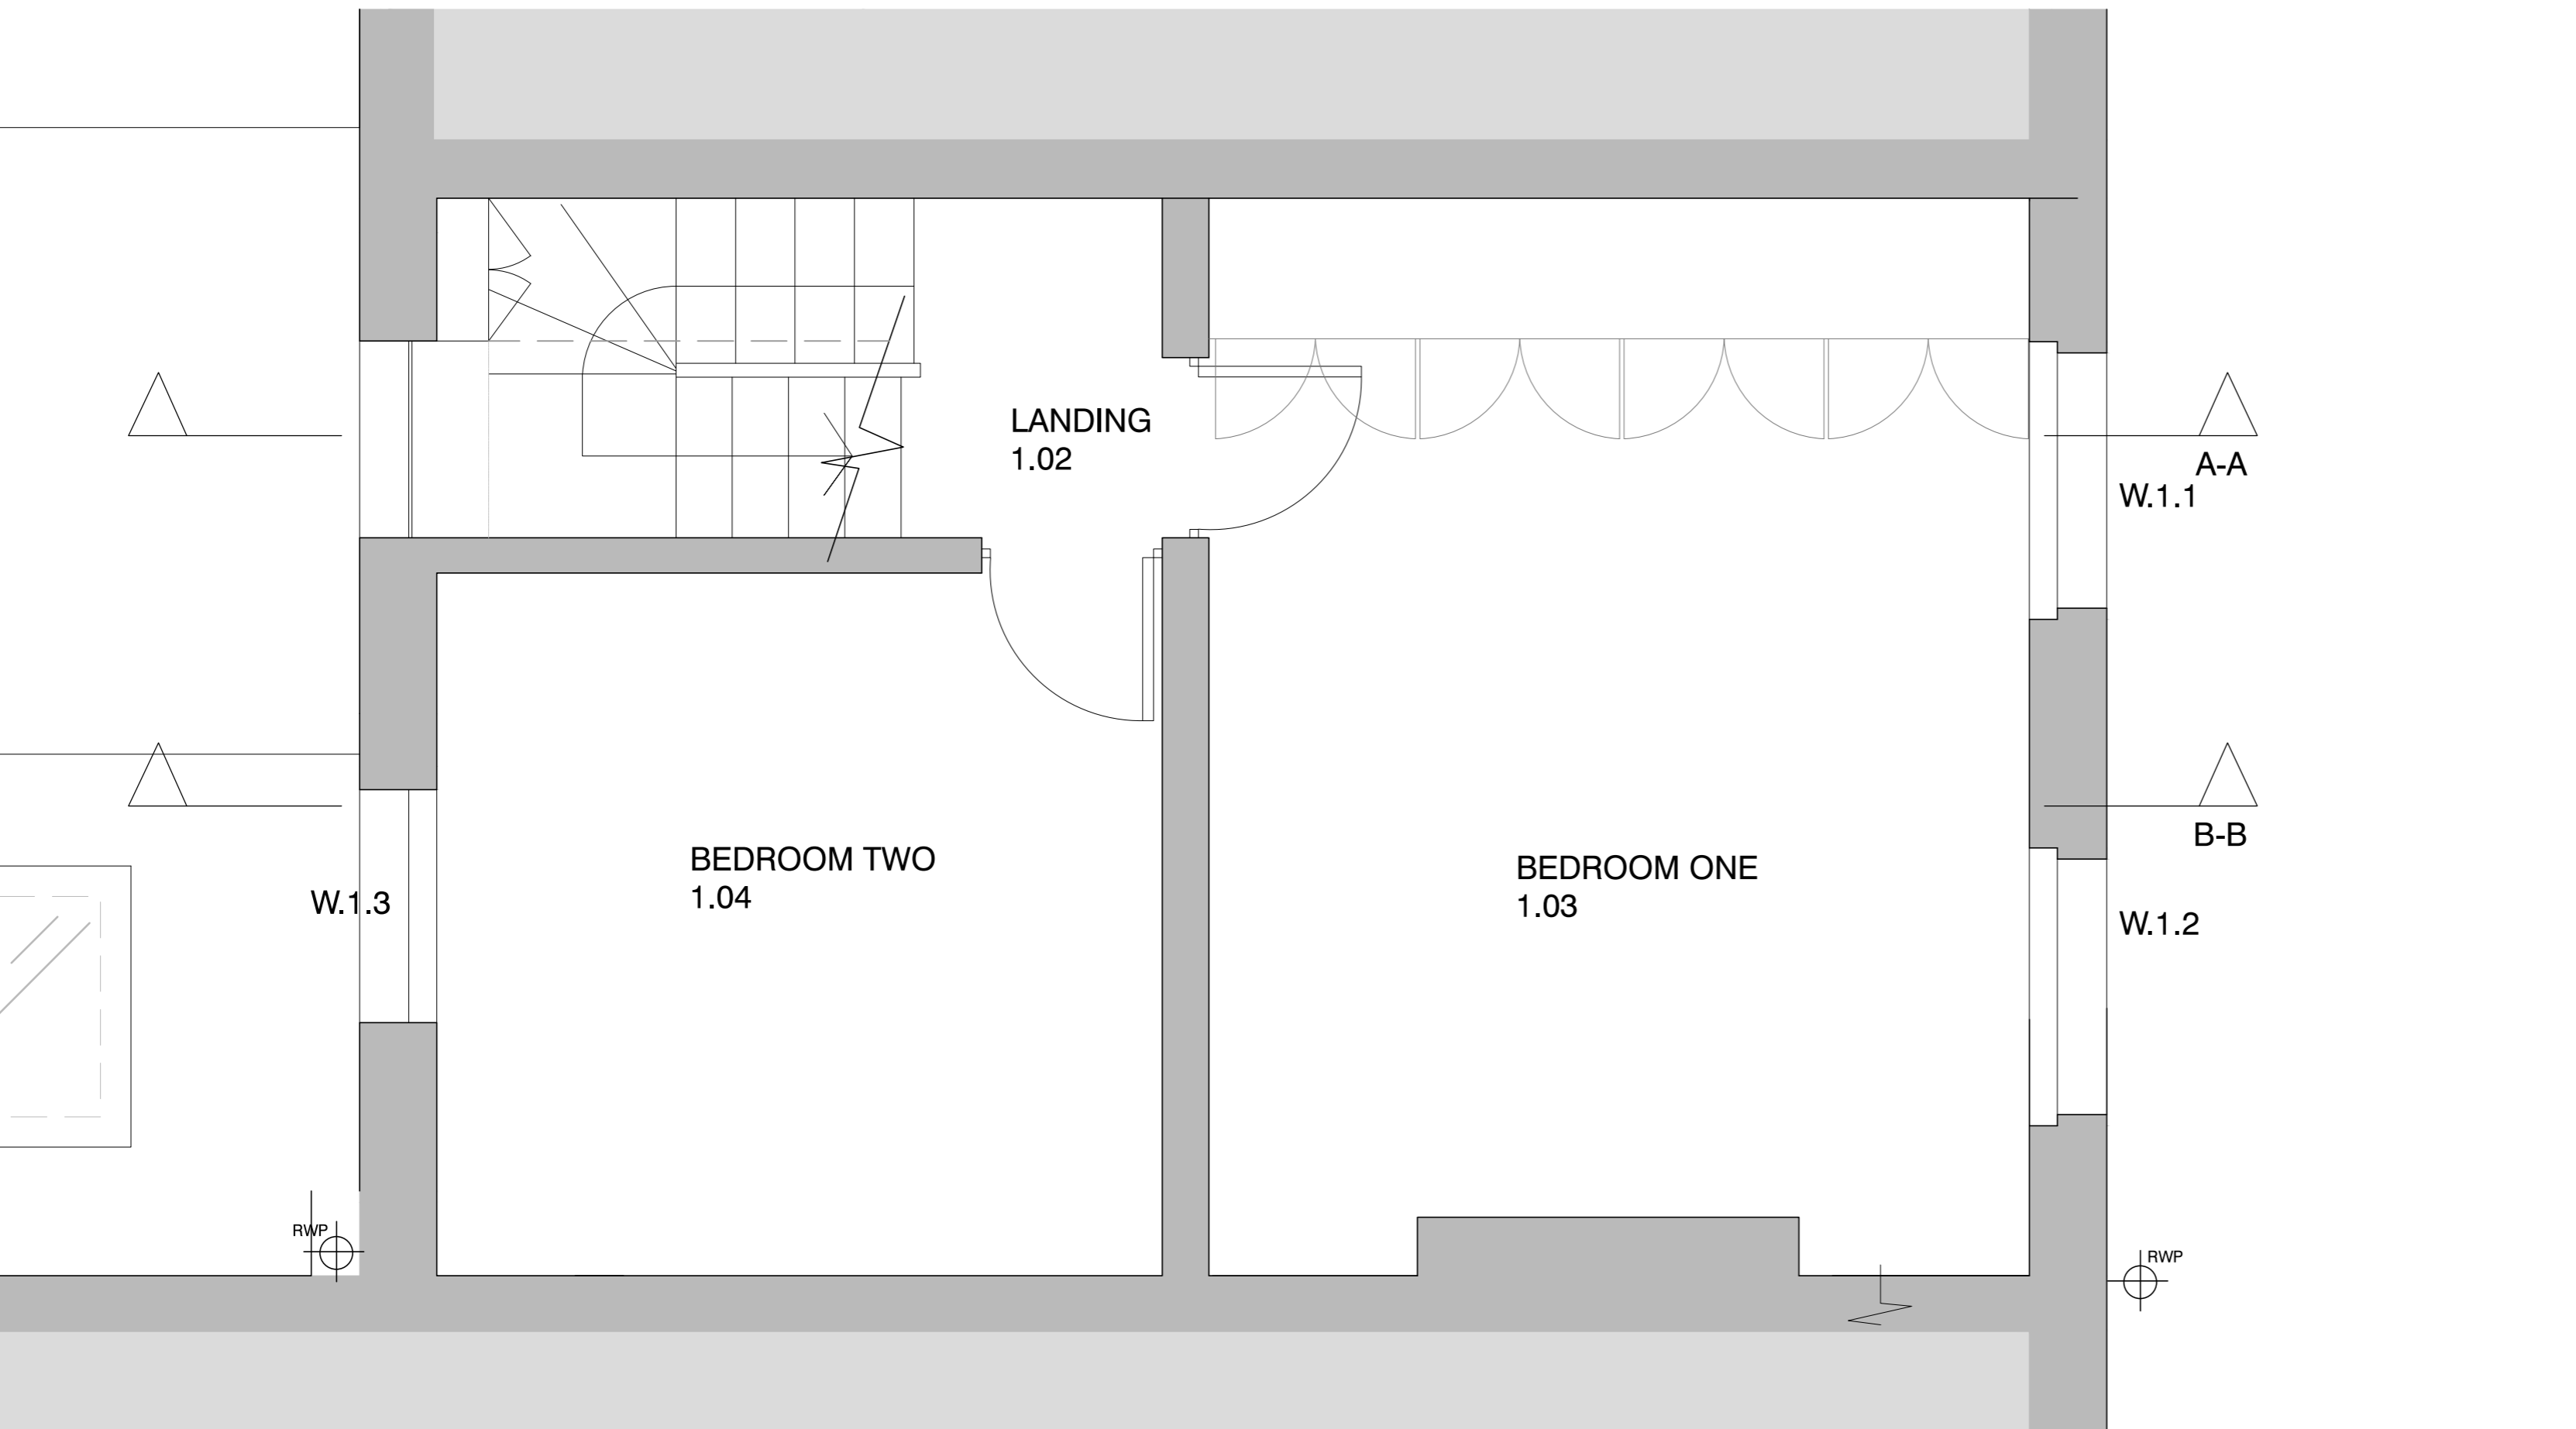

1st Floor Plan showing staircase

rev.	rev. date	rev. description

project		
82 Harmood Street Camden NW1 8DS		
dwg title		
Roof Proposal Plans		
date	dwg no.	rev.
Feb 2015	RP.01	A
scale @ A1	job no.	
1:50 @ A3	027A	