


NOTES

DO NOT SCALE FROM THIS DRAWING

PLANNING

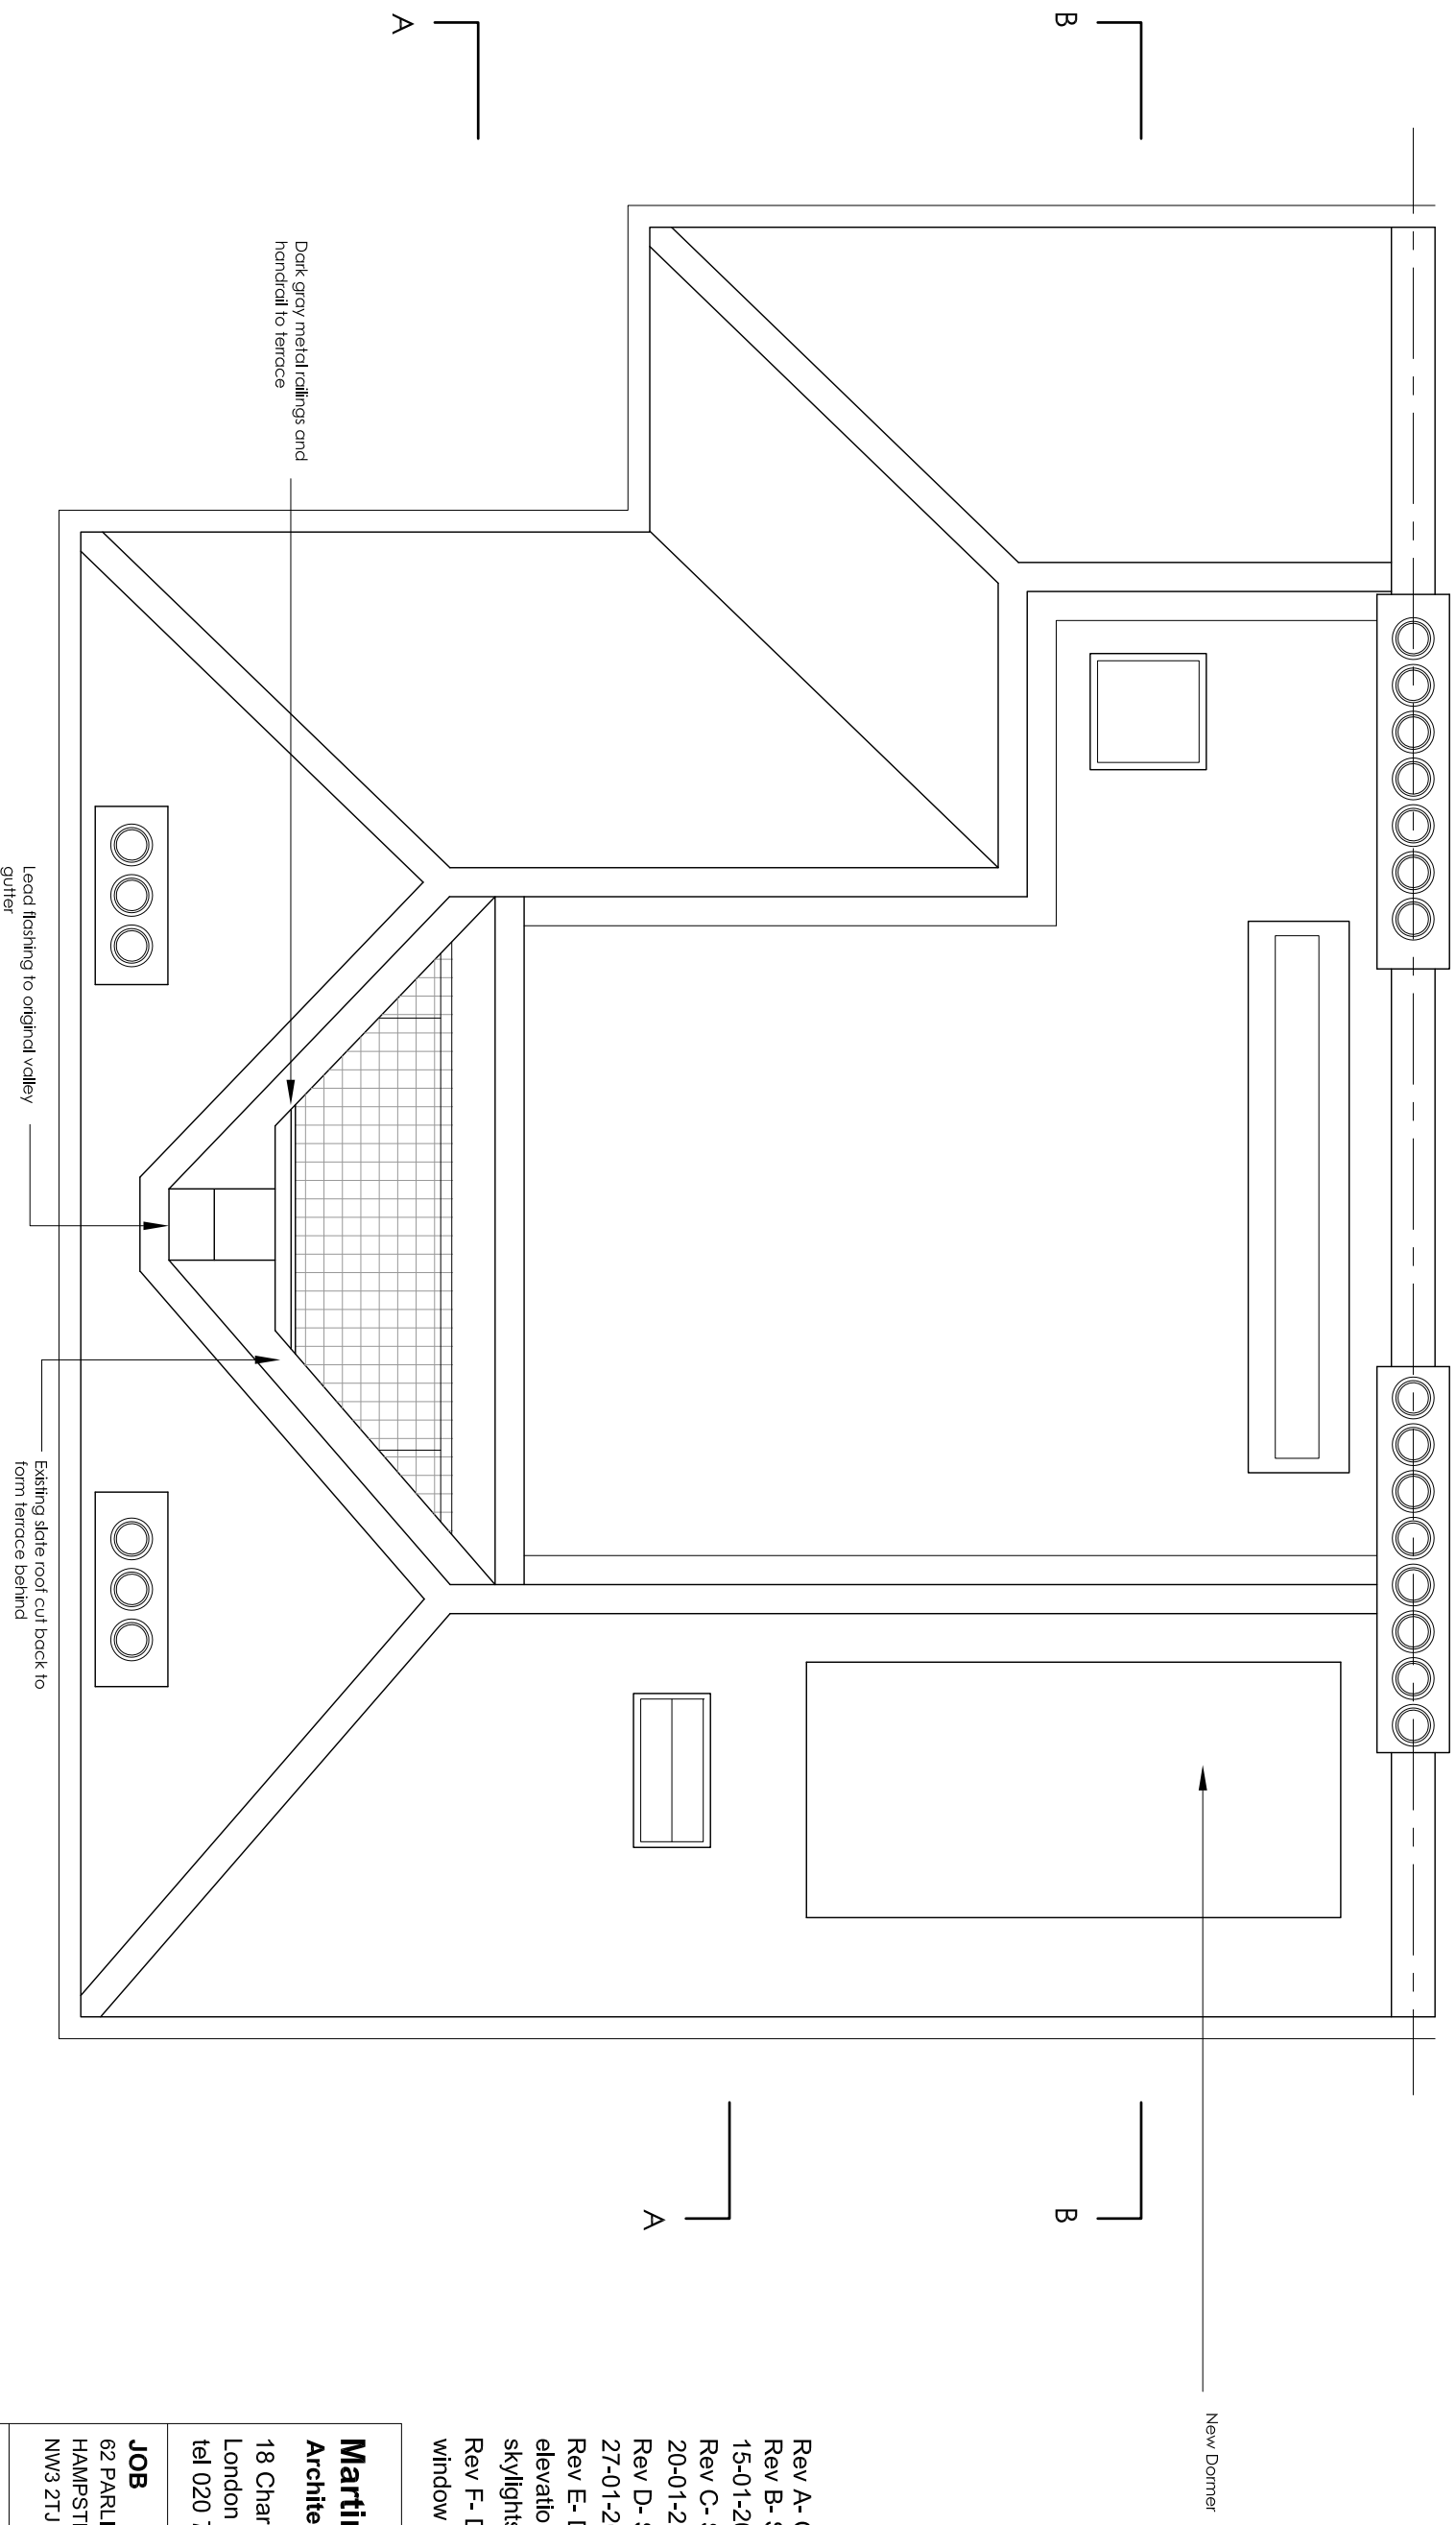

- Rev A- Change layout 05-12-2014
- Rev B- Side roof terrace added 15-01-2015
- Rev C- Side roof terrace removed 20-01-2015
- Rev D- Side roof terrace added 27-01-2015
- Rev E- Dormer added in the rear elevation and add and remove skylights 16-03-2015
- Rev F- Dormer modified without side window 27-04-2015

Martin Evans

Architects ©

18 Charlotte Road
London EC2A 3PB
tel 020 7729 2474

JOB

62 PARLIAMENT HILL
HAMPTSTEAD, LONDON
NW3 2TJ

TITLE
PROPOSED ROOF PLAN

DATE 17.11.2014

SCALE 1:50 @ A3

DRAWN GG

DRAWING NO. PAR-PL-GA-05F

PROPOSED ROOF PLAN

