



# 299D WEST END LANE

## SITE LOCATION & PROPOSED SITE PLAN

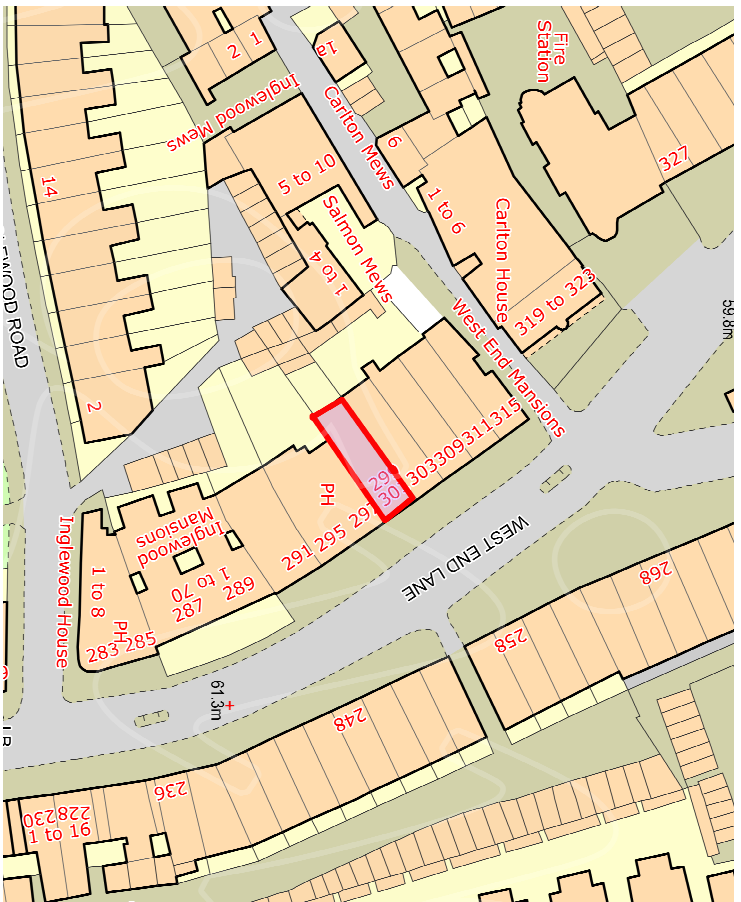

**LOCATION PLAN**  
Scale 1:1250 @ A3

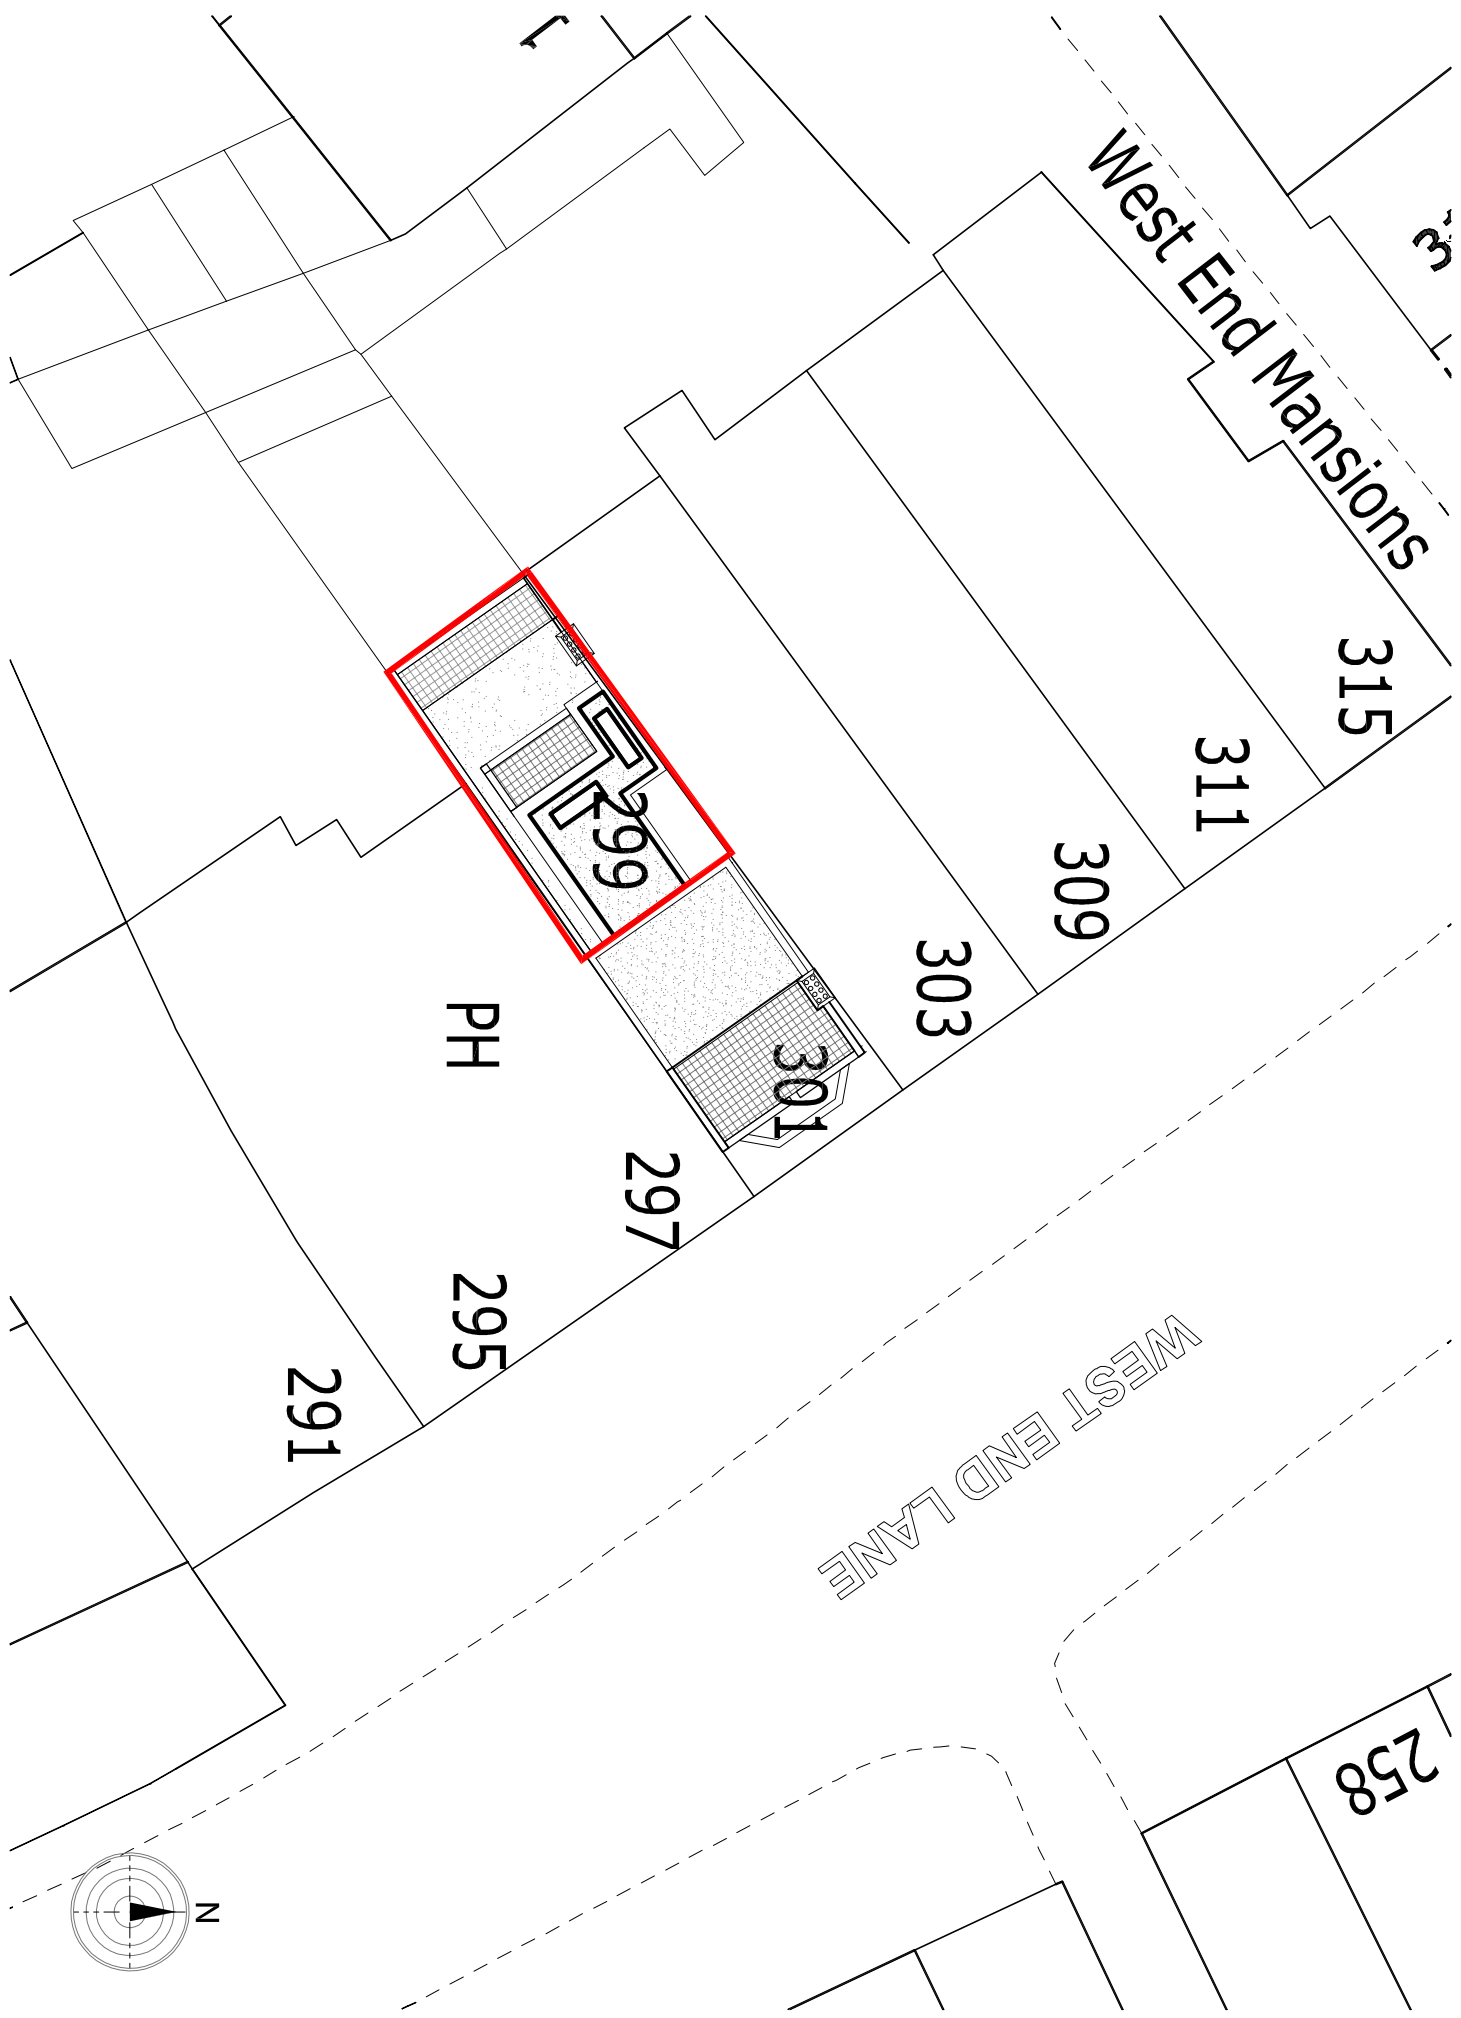

**PROPOSED SITE PLAN**  
Scale 1:250 @ A3

rev	revisions	date	key	notes

project name	drawing title	drawing number	status
299D West End Lane	Location Plan & Proposed Site Plan	299D-WEL-101.Loc	Approval

scale	by	date	revision
1:250	RC	15.04.2015	

ARCHITECTURAL & DESIGN SERVICES  
www.rcsgroup.net