



# 299D WEST END LANE

EXISTING & PROPOSED ROOF LAYOUTS

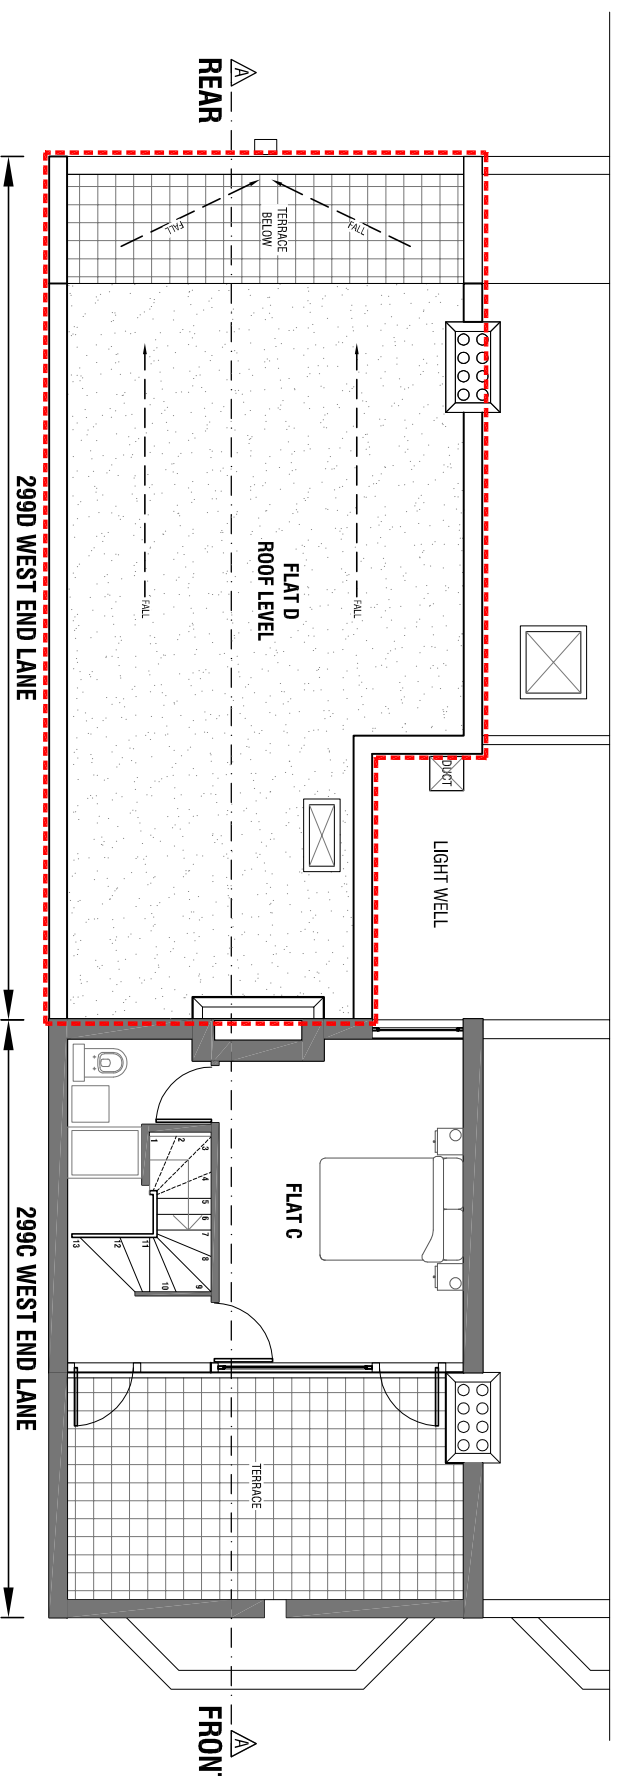

**EXISTING ROOF PLAN**  
Scale 1:100 @ A3

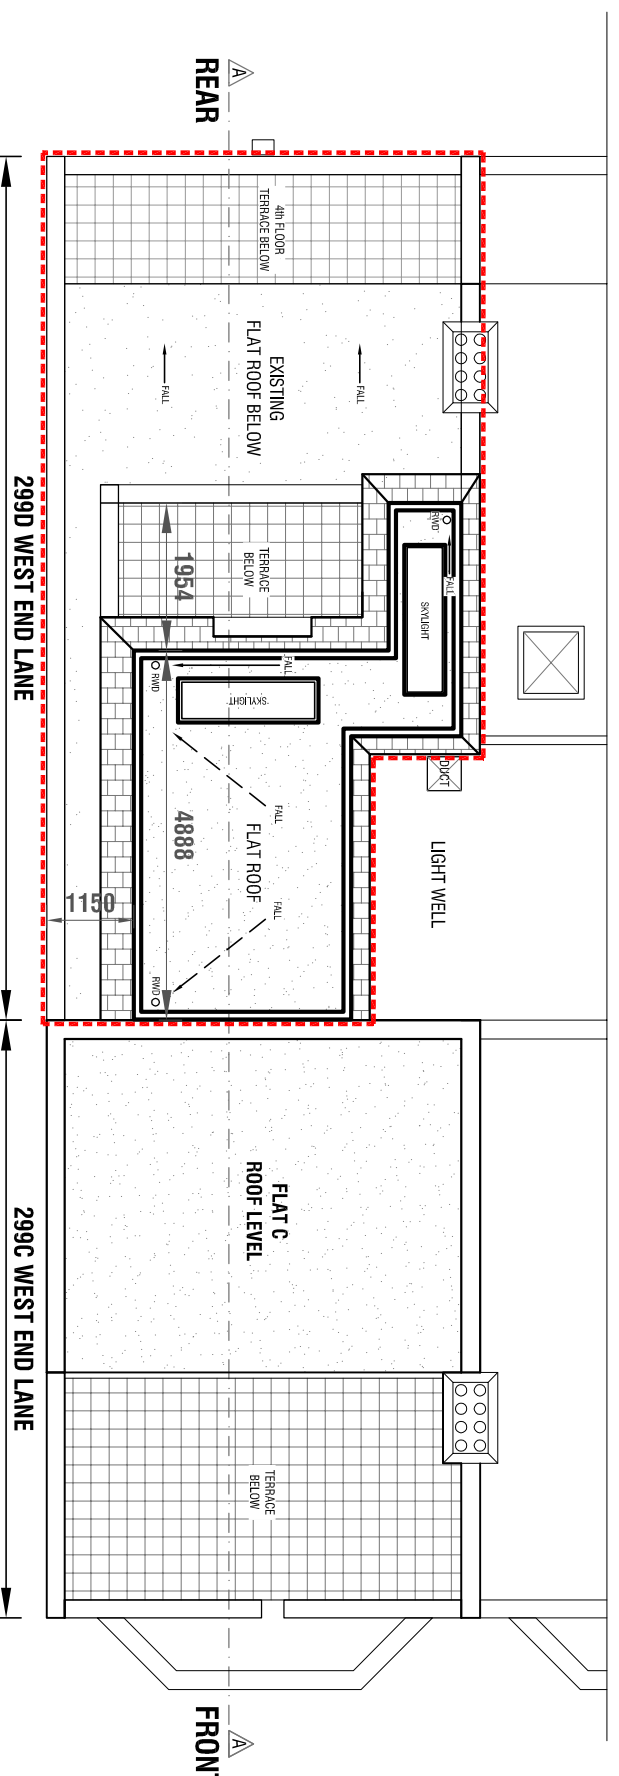

**PROPOSED ROOF PLAN**  
Scale 1:100 @ A3



no	revisions	date

Scale Bar 1:100 @ A3



**notes**

We take no responsibility for dimensions obtained by scaling from this drawing. If no dimension is shown the recipient must ascertain the dimension specifically from the architect or by site measurement and may not rely on the drawing. Supply of the drawing in digital form is solely for convenience and no reliance may be placed on any data in digital form. All data must be checked against hard copy. This drawing is issued for design intent only and should not be used for construction unless stated. Discrepancies or omissions to be brought to the attention of the design team.



Project Name  
299D West End Lane  
Drawing Title  
Existing Roof Layouts  
Drawing number  
299D-WEL\_001\_Rf(eks)  
Scale  
1:100 @ A3 RC  
By  
RC  
Date  
15.04.2015  
Status  
Approval