
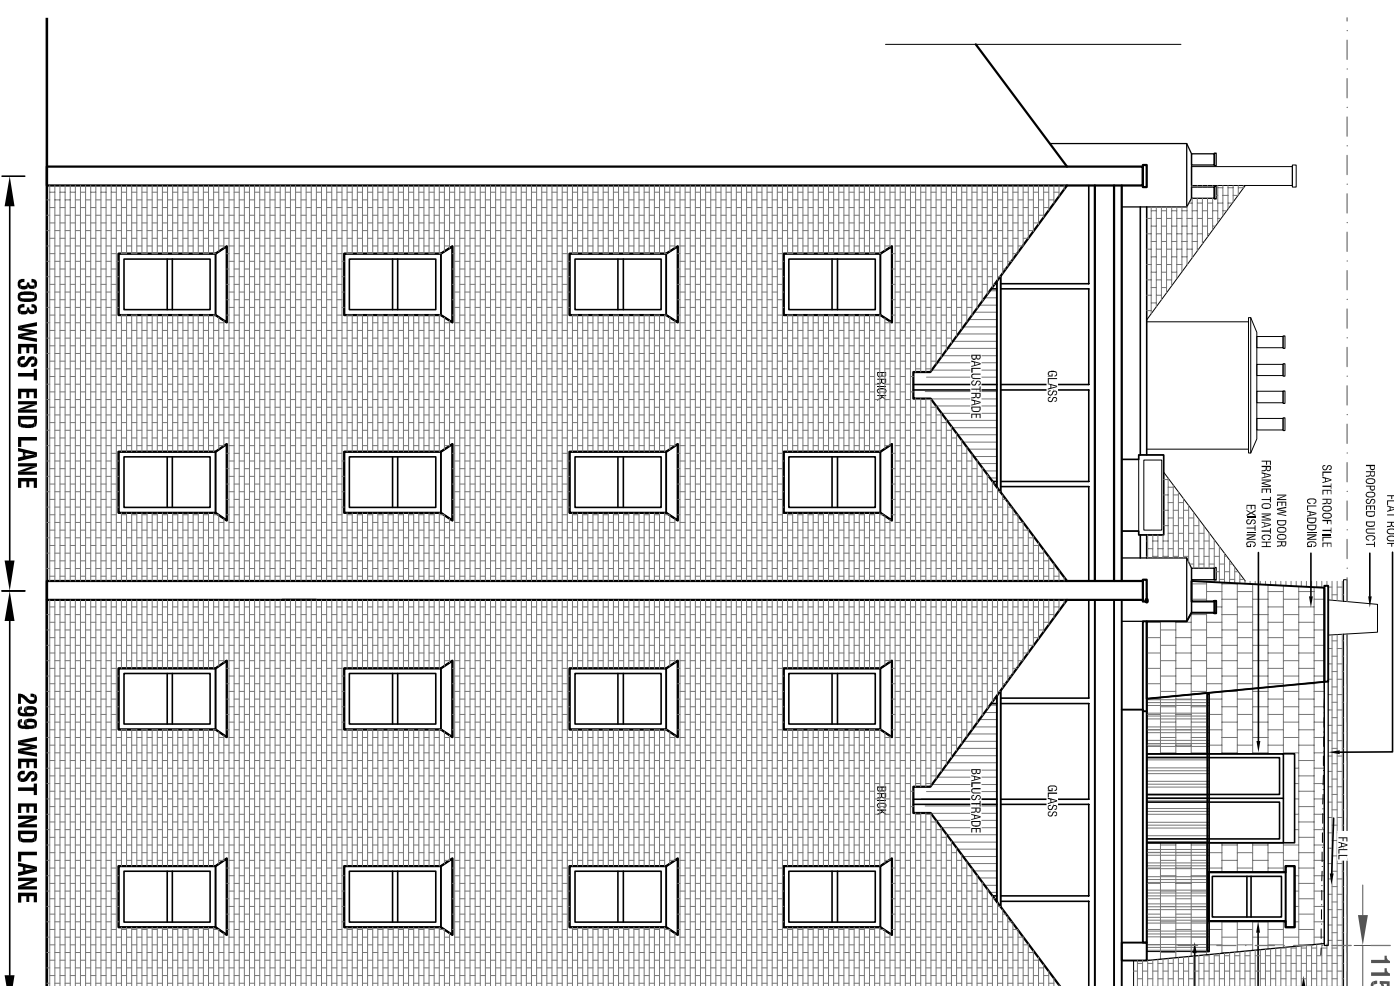
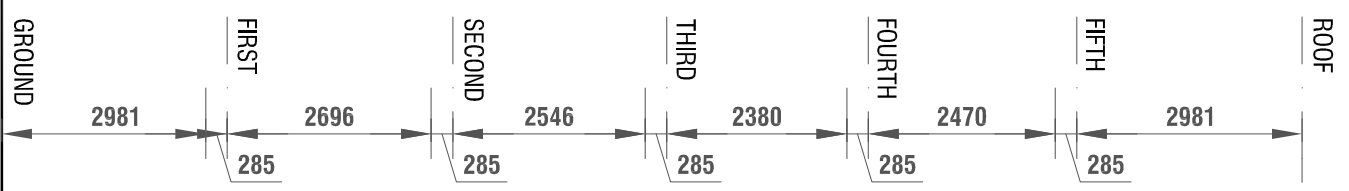


299D WEST END LANE

EXISTING & PROPOSED REAR ELEVATIONS

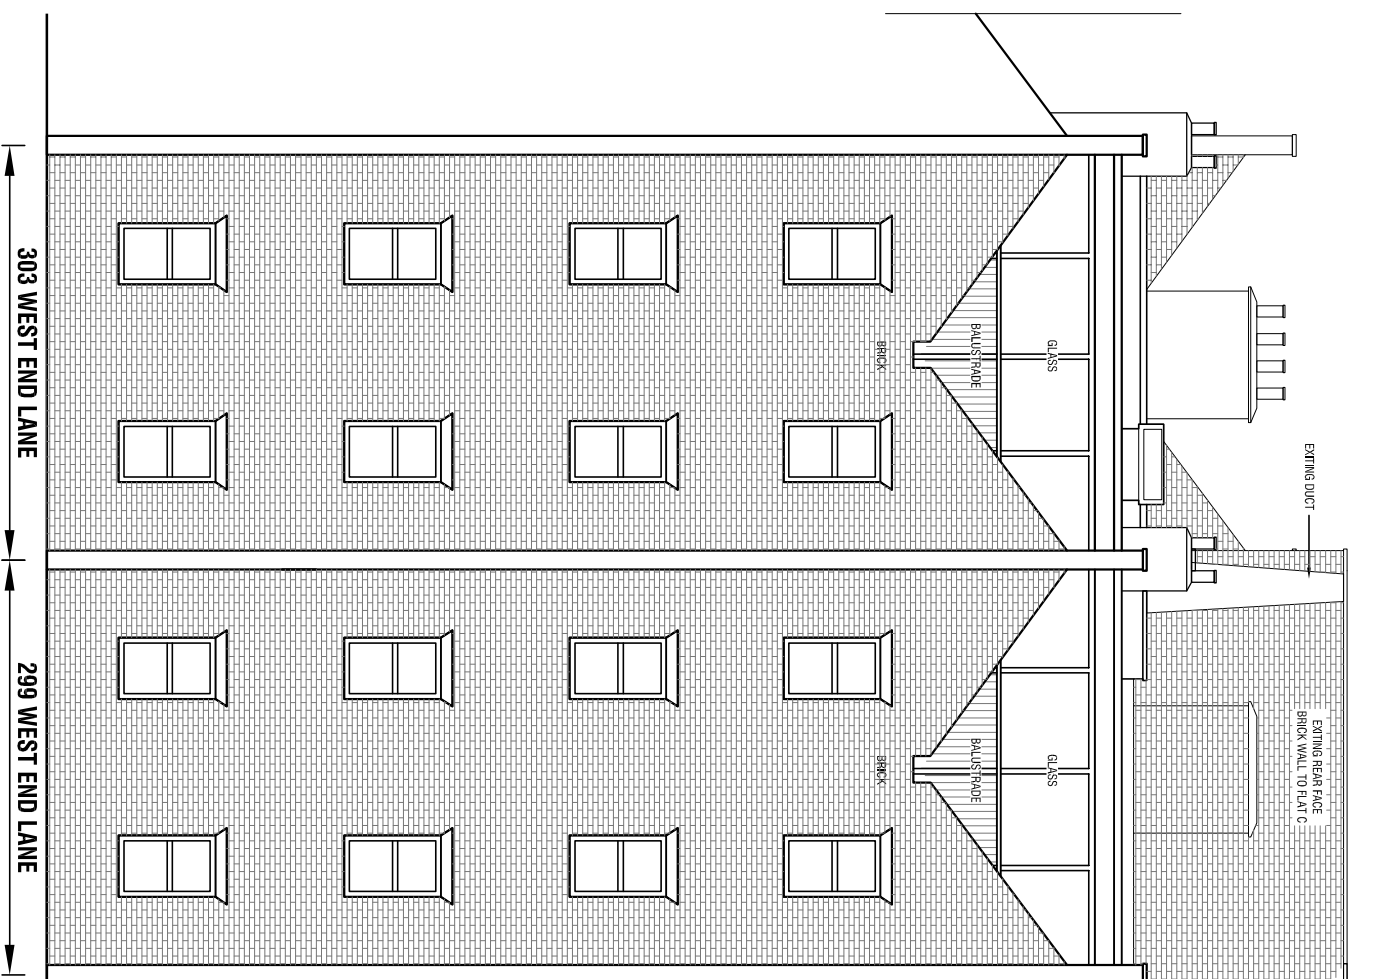


EXISTING REAR ELEVATION

Scale 1:100 @ A3

PROPOSED REAR ELEVATION

Scale 1:100 @ A3

no	revisions	date

 

notes
 We take no responsibility for dimensions obtained by scaling from this drawing. If no dimension is shown the recipient must ascertain the dimension specifically from the architect or by site measurement and may not rely on the drawing. Supply of the drawing in digital form is solely for convenience and no reliance may be placed on any data in digital form. All data must be checked against hard copy. This drawing is issued for design intent only and should not be used for construction unless stated. Discrepancies or omissions to be brought to the attention of the design team.

ARCHITECTURAL & DESIGN SERVICES
 E SCANS
 www.eskans.net

Project Name	Drawing Title	Drawing Number	Scale	By	Date	Status
299D West End Lane	Existing & Proposed Rear Elevations	299D-WEL_002.Rear	1:100 @ A3	RC	15.04.2015	Approval