


GROUND FLOOR PLAN



FIRST FLOOR PLAN

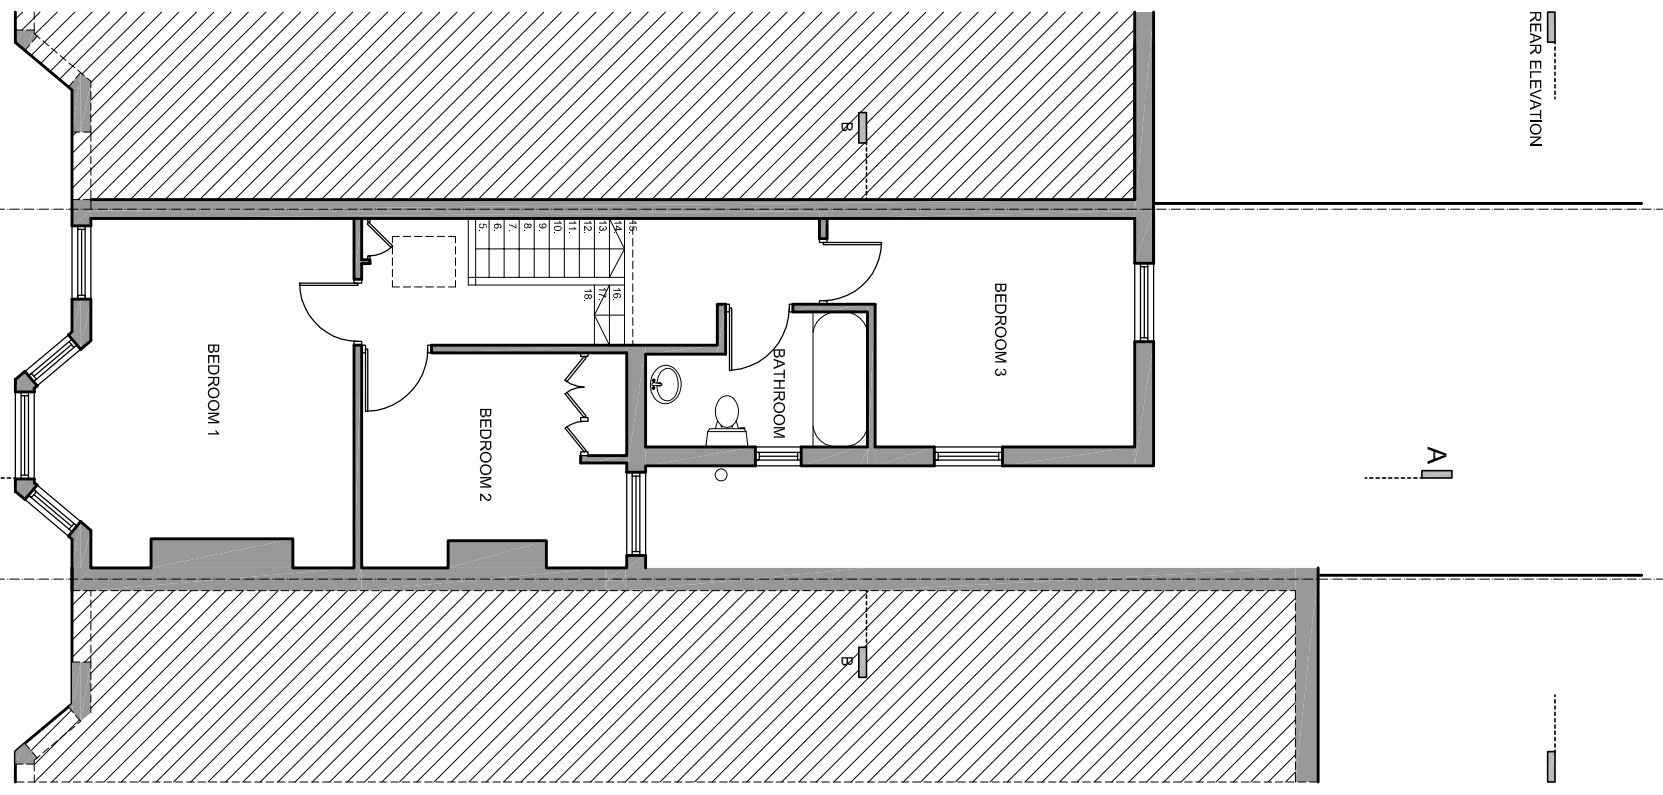

General Notes

No.	Revision/Issue	Date

From Name and Address
GO A Studio
 Chiswell Workshops,
 21/23 Chiswell Close
 ECTR BMT London

Project Name and Address
 Roof extension and internal alterations
 to a single family dwelling
 42 Burnard Road, London, NW6 1DD

Project 42/25 West Hampstead	Scale 1:100 @ A3
Date November 2014	Sheet EXISTING GROUND AND FIRST FLOOR PLANS 1426.01