

Notes
 All setting out of work to be checked before work commences.
 Any errors to be reported to the Architect before any further work is carried out.
 All work to be in accordance with the relevant Building Regulations.

ISSUED FOR APPROVAL


| Revision | Note | Date | Revision | Note | Date |
|----------|----------------------|----------|----------|------|------|
| A | Issued for Approval. | 24/04/15 | | | |
| | | | | | |
| | | | | | |
| | | | | | |

| | | | |
|------------|------------|---------------------------------------|---------------------|
| Project | | 15 BUCKLAND CRESCENT, LONDON, NW3 5DH | |
| Date | 24/04/2015 | Title | |
| Drawn by | SS | LOWER GROUND FLOOR PLAN AS PROPOSED | |
| Checked by | AM | | |
| Scale | 1:100 @ A3 | Drawing No. | 1090 APL 001 |
| | | Rev. | A |

m|studios

15 Buckland Crescent
 London NW3 5DH
 T +44 (0) 20 7586 2033
 studio@mstudios.eu
 www.mstudios.eu

© COPYRIGHT 2009 M STUDIOS LTD

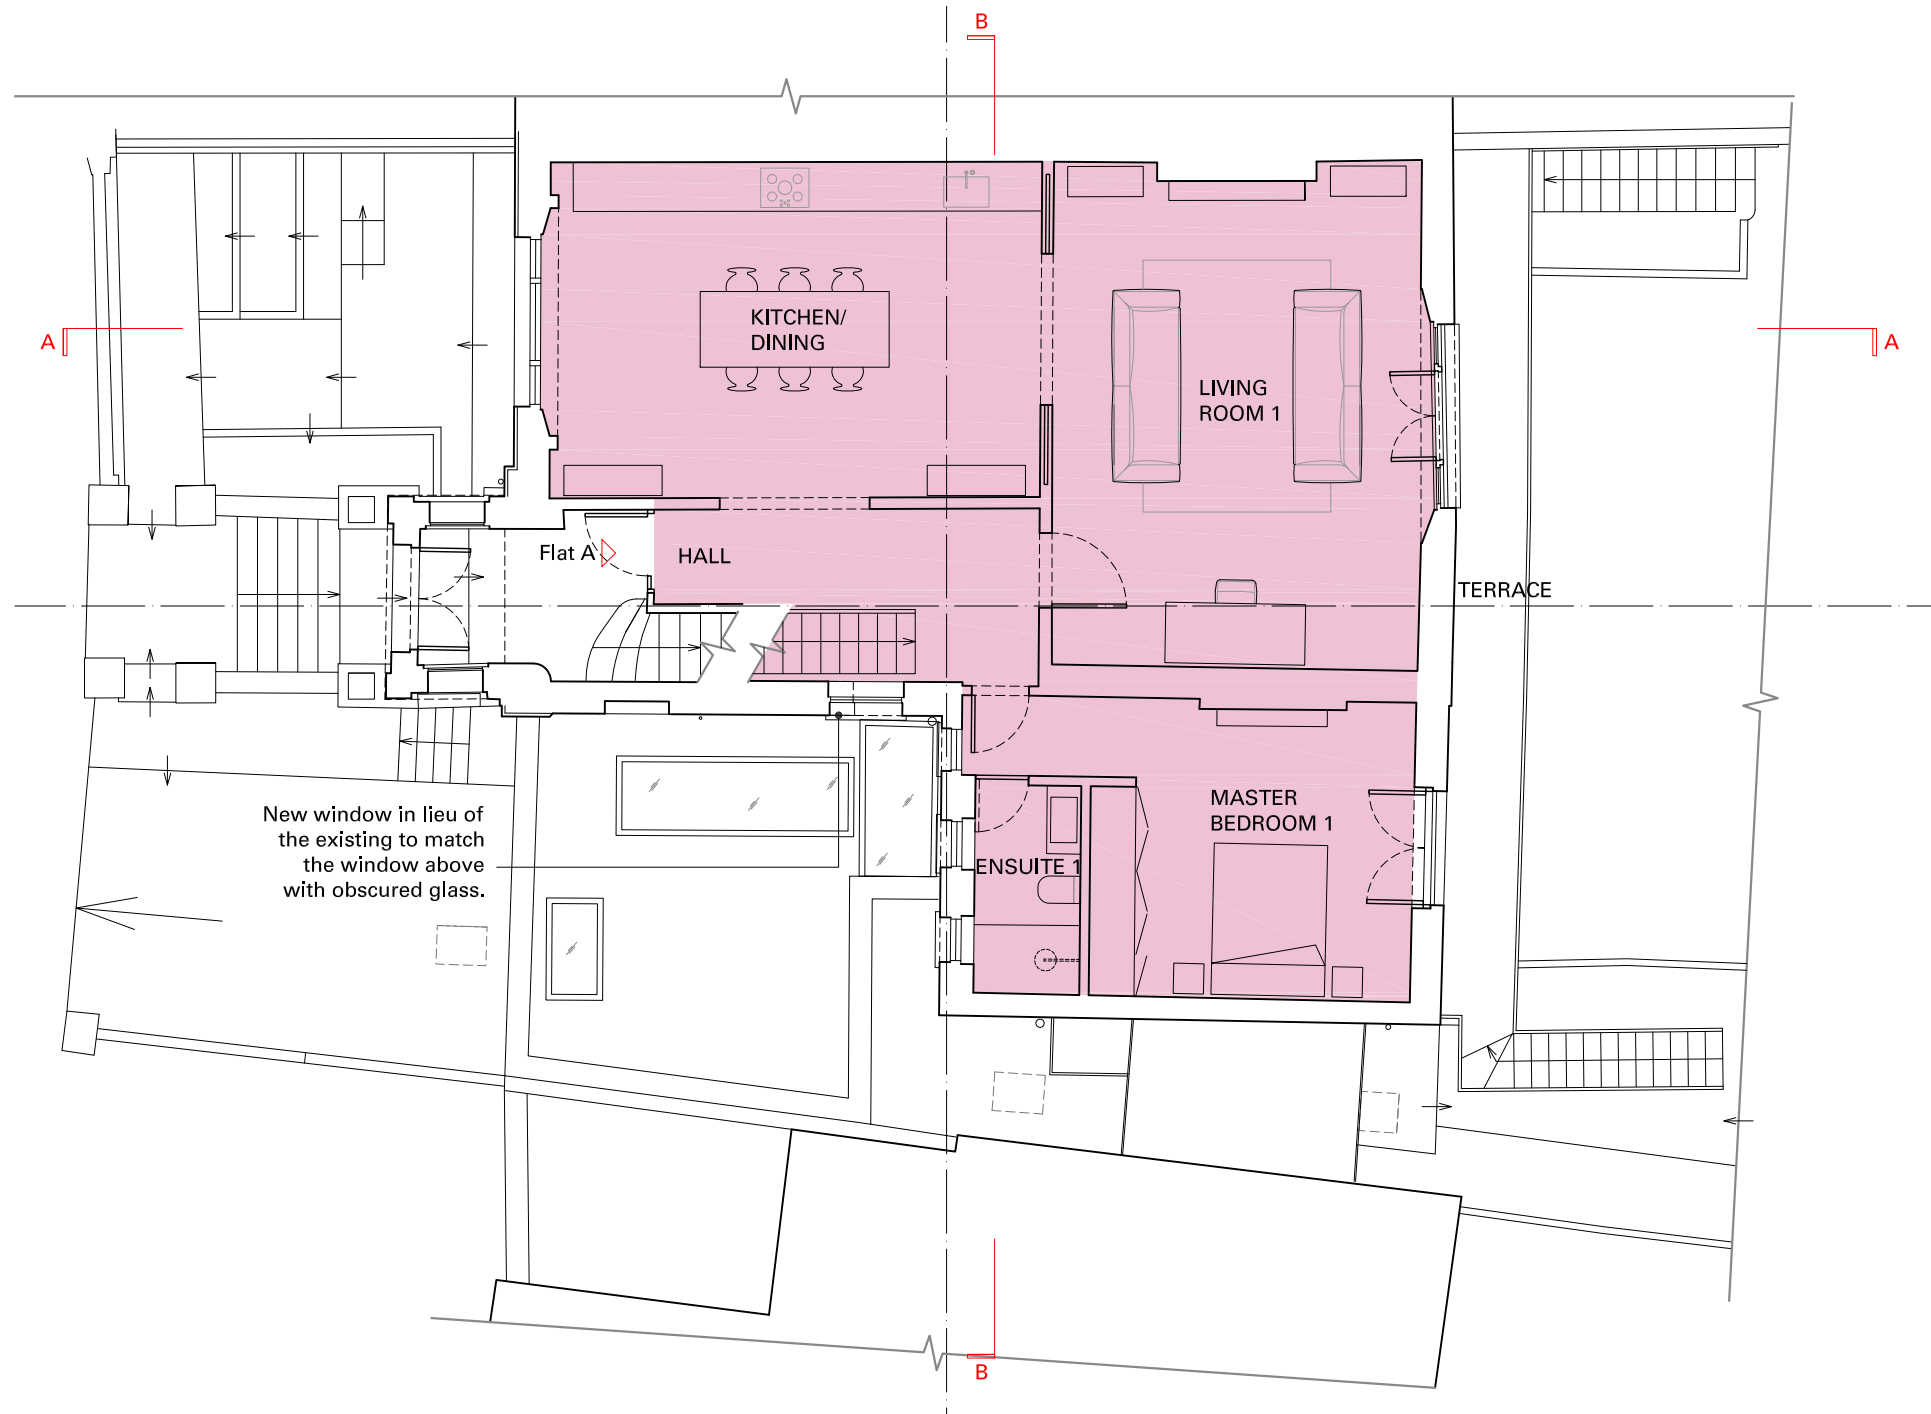

Notes
 All setting out of work to be checked before work commences.
 Any errors to be reported to the Architect before any further work is carried out.
 All work to be in accordance with the relevant Building Regulations.

ISSUED FOR APPROVAL


| Revision | Note | Date | Revision | Note | Date |
|----------|----------------------|----------|----------|------|------|
| A | Issued for Approval. | 24/04/15 | | | |
| | | | | | |
| | | | | | |
| | | | | | |

| | | | |
|----------|------------|---------------------------------------|-------------------------------------|
| Project | | 15 BUCKLAND CRESCENT, LONDON, NW3 5DH | |
| Date | 24/04/2015 | Title | UPPER GROUND FLOOR PLAN AS PROPOSED |
| Drawn by | SS | Checked by | AM |
| Scale | 1:100 @ A3 | Drawing No. | 1090 APL 002 |
| | | Rev. | A |

m|studios

15 Buckland Crescent
 London NW3 5DH
 T +44 (0) 20 7586 2033
 studio@mstudios.eu
 www.mstudios.eu

© COPYRIGHT 2009 M STUDIOS LTD

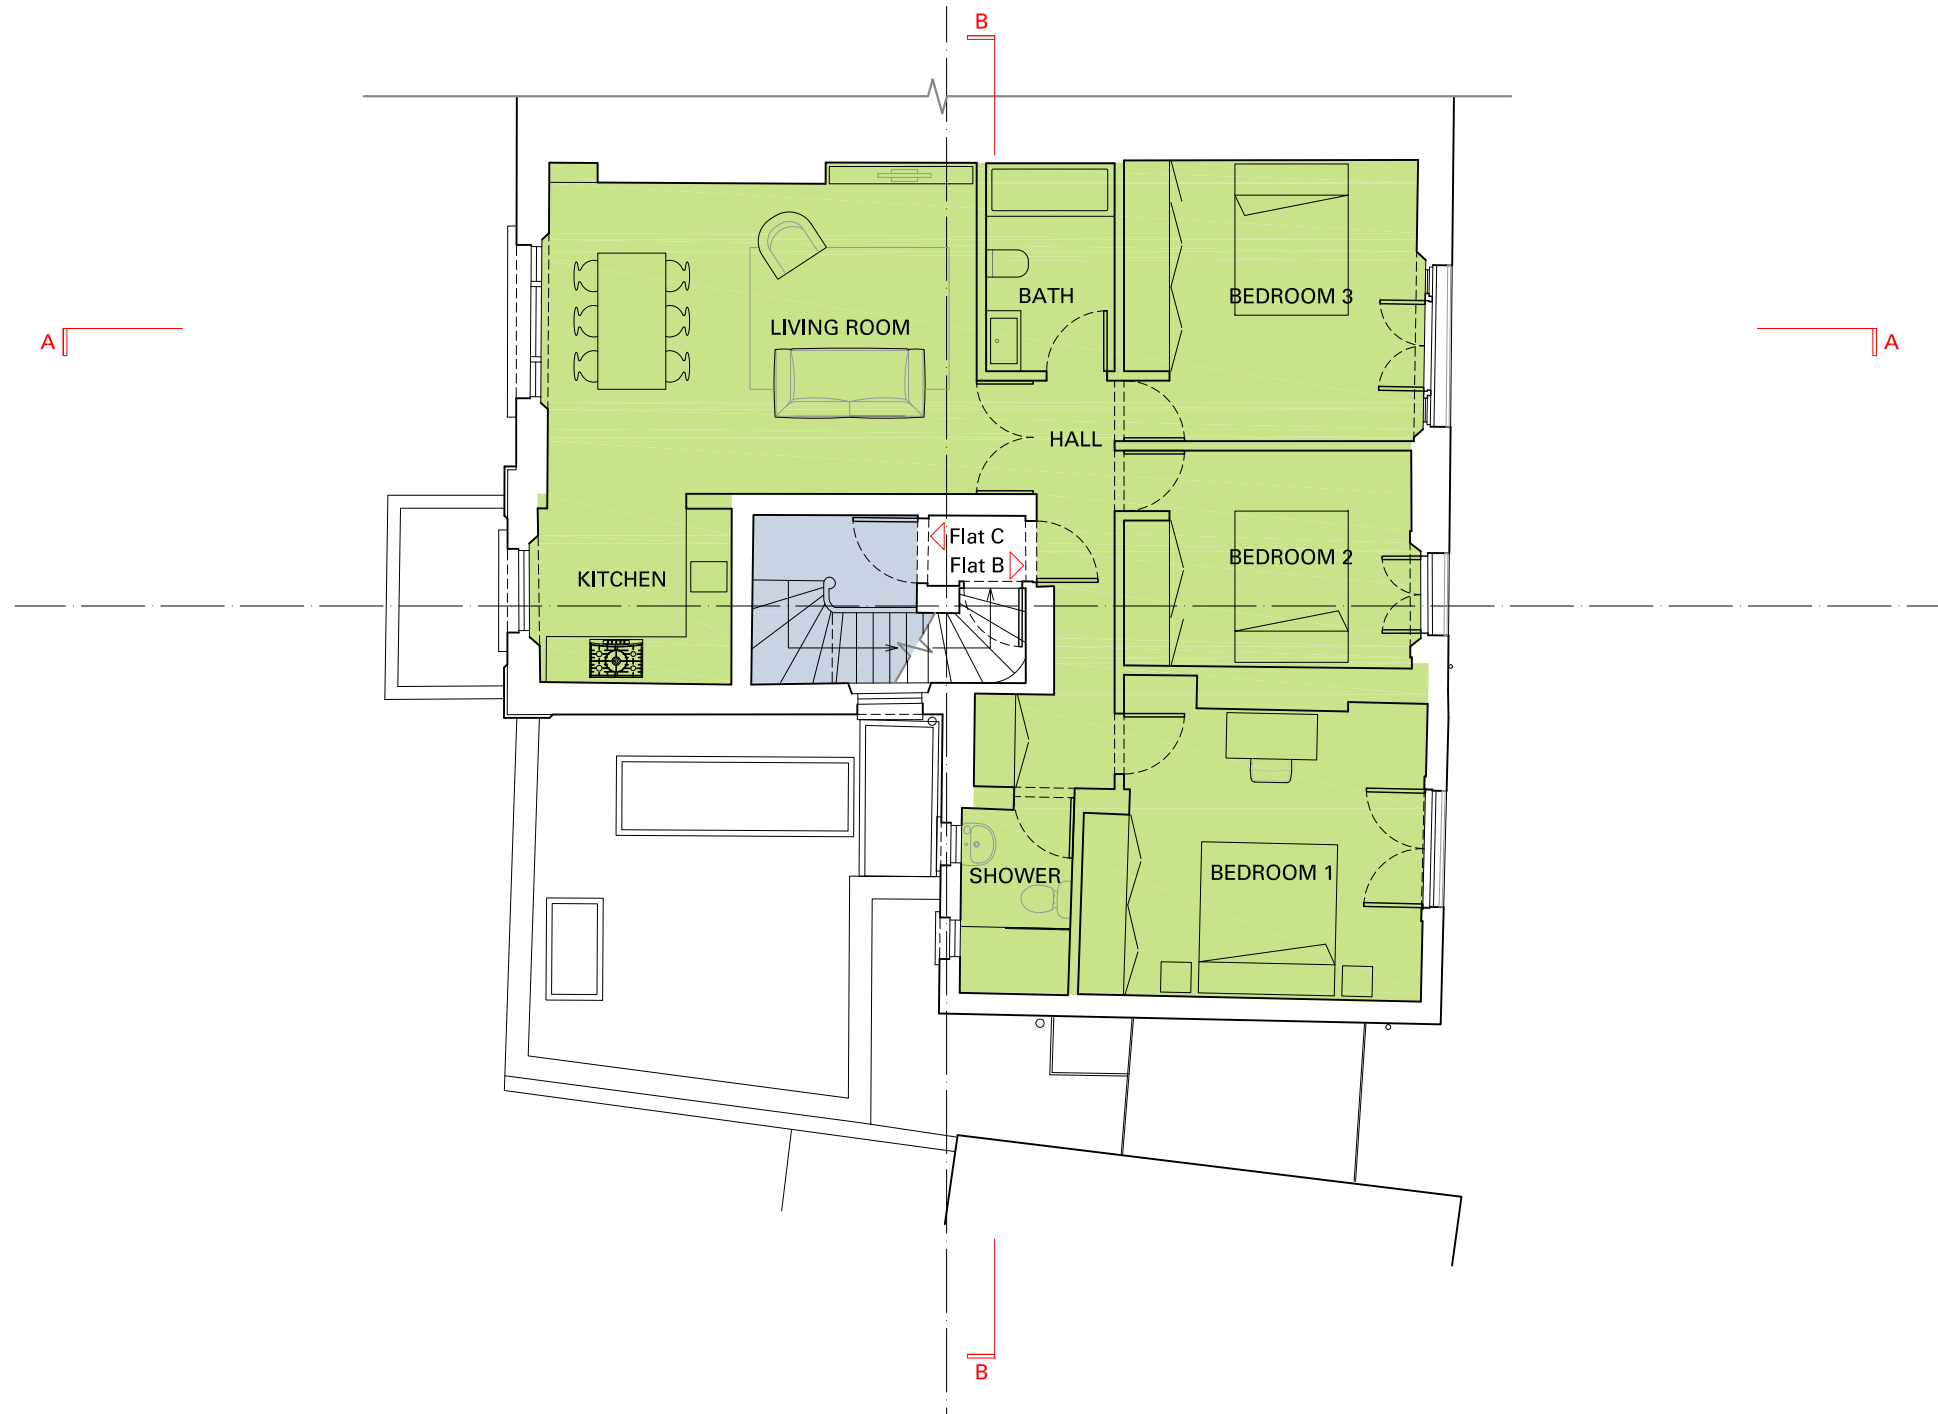

Notes
 All setting out of work to be checked before work commences.
 Any errors to be reported to the Architect before any further work is carried out.
 All work to be in accordance with the relevant Building Regulations.

ISSUED FOR APPROVAL


| Revision | Note | Date | Revision | Note | Date |
|----------|----------------------|----------|----------|------|------|
| A | Issued for Approval. | 24/04/15 | | | |
| | | | | | |
| | | | | | |
| | | | | | |

| | | | |
|----------|------------|---------------------------------------|------------------------------|
| Project | | 15 BUCKLAND CRESCENT, LONDON, NW3 5DH | |
| Date | 24/04/2015 | Title | FIRST FLOOR PLAN AS PROPOSED |
| Drawn by | SS | Checked by | AM |
| Scale | 1:100 @ A3 | Drawing No. | 1090 APL 003 |
| | | Rev. | A |

m|studios

15 Buckland Crescent
 London NW3 5DH
 T +44 (0) 20 7586 2033
 studio@mstudios.eu
 www.mstudios.eu

© COPYRIGHT 2009 M STUDIOS LTD

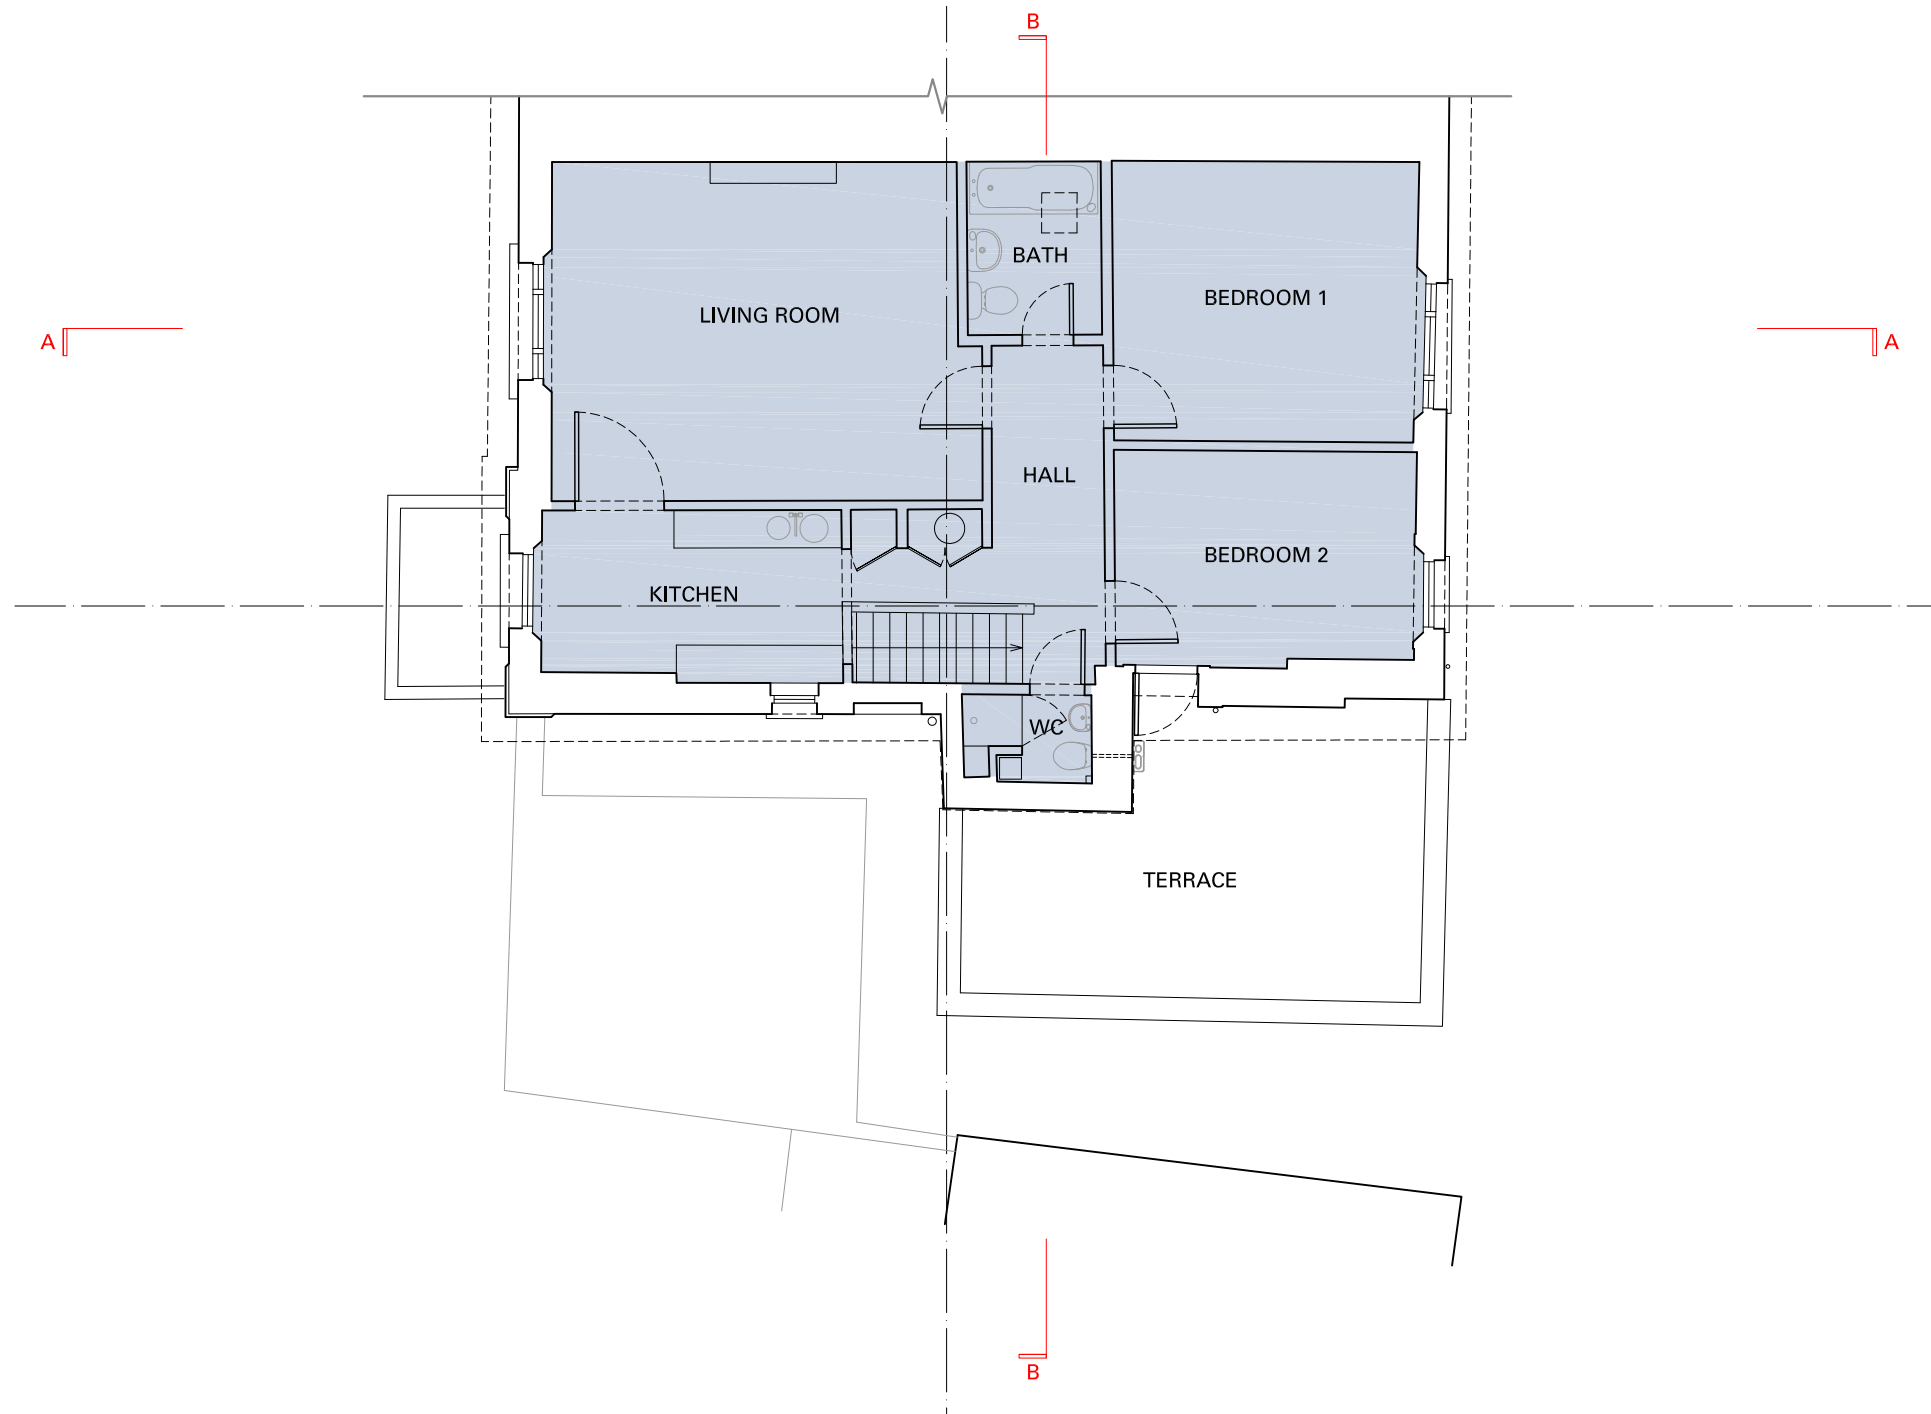

Notes
 All setting out of work to be checked before work commences.
 Any errors to be reported to the Architect before any further work is carried out.
 All work to be in accordance with the relevant Building Regulations.

ISSUED FOR APPROVAL

| Revision | Note | Date | Revision | Note | Date |
|----------|----------------------|----------|----------|------|------|
| A | Issued for Approval. | 24/04/15 | | | |
| | | | | | |
| | | | | | |
| | | | | | |

| | | |
|---------------------------------------|------------|---|
| Project | | |
| 15 BUCKLAND CRESCENT, LONDON, NW3 5DH | | |
| Date | 24/04/2015 | Title |
| Drawn by | SS | SECOND FLOOR PLAN AS PROPOSED |
| Checked by | AM | |
| Scale | 1:100 @ A3 | Drawing No. 1090 APL 004 Rev. A |

m|studios

15 Buckland Crescent
 London NW3 5DH
 T +44 (0) 20 7586 2033
 studio@mstudios.eu
 www.mstudios.eu

© COPYRIGHT 2009 M STUDIOS LTD



FRONT ELEVATION



REAR ELEVATION



Notes
 All setting out of work to be checked before work commences.
 Any errors to be reported to the Architect before any further work is carried out.
 All work to be in accordance with the relevant Building Regulations.

| Revision | Note | Date | Revision | Note | Date |
|----------|----------------------|----------|----------|------|------|
| A | Issued for Approval. | 24/04/15 | | | |
| | | | | | |
| | | | | | |
| | | | | | |


ISSUED FOR APPROVAL

| | | | |
|----------|------------|---------------------------------------|---------------------------------------|
| Project | | 15 BUCKLAND CRESCENT, LONDON, NW3 5DH | |
| Date | 24/04/2015 | Title | FRONT AND REAR ELEVATIONS AS PROPOSED |
| Drawn by | SS | Checked by | AM |
| Scale | 1:100 @ A3 | Drawing No. | 1090 APL 005 Rev. A |

m|studios

15 Buckland Crescent
 London NW3 5DH
 T +44 (0) 20 7586 2033
 studio@mstudios.eu
 www.mstudios.eu

© COPYRIGHT 2009 M STUDIOS LTD

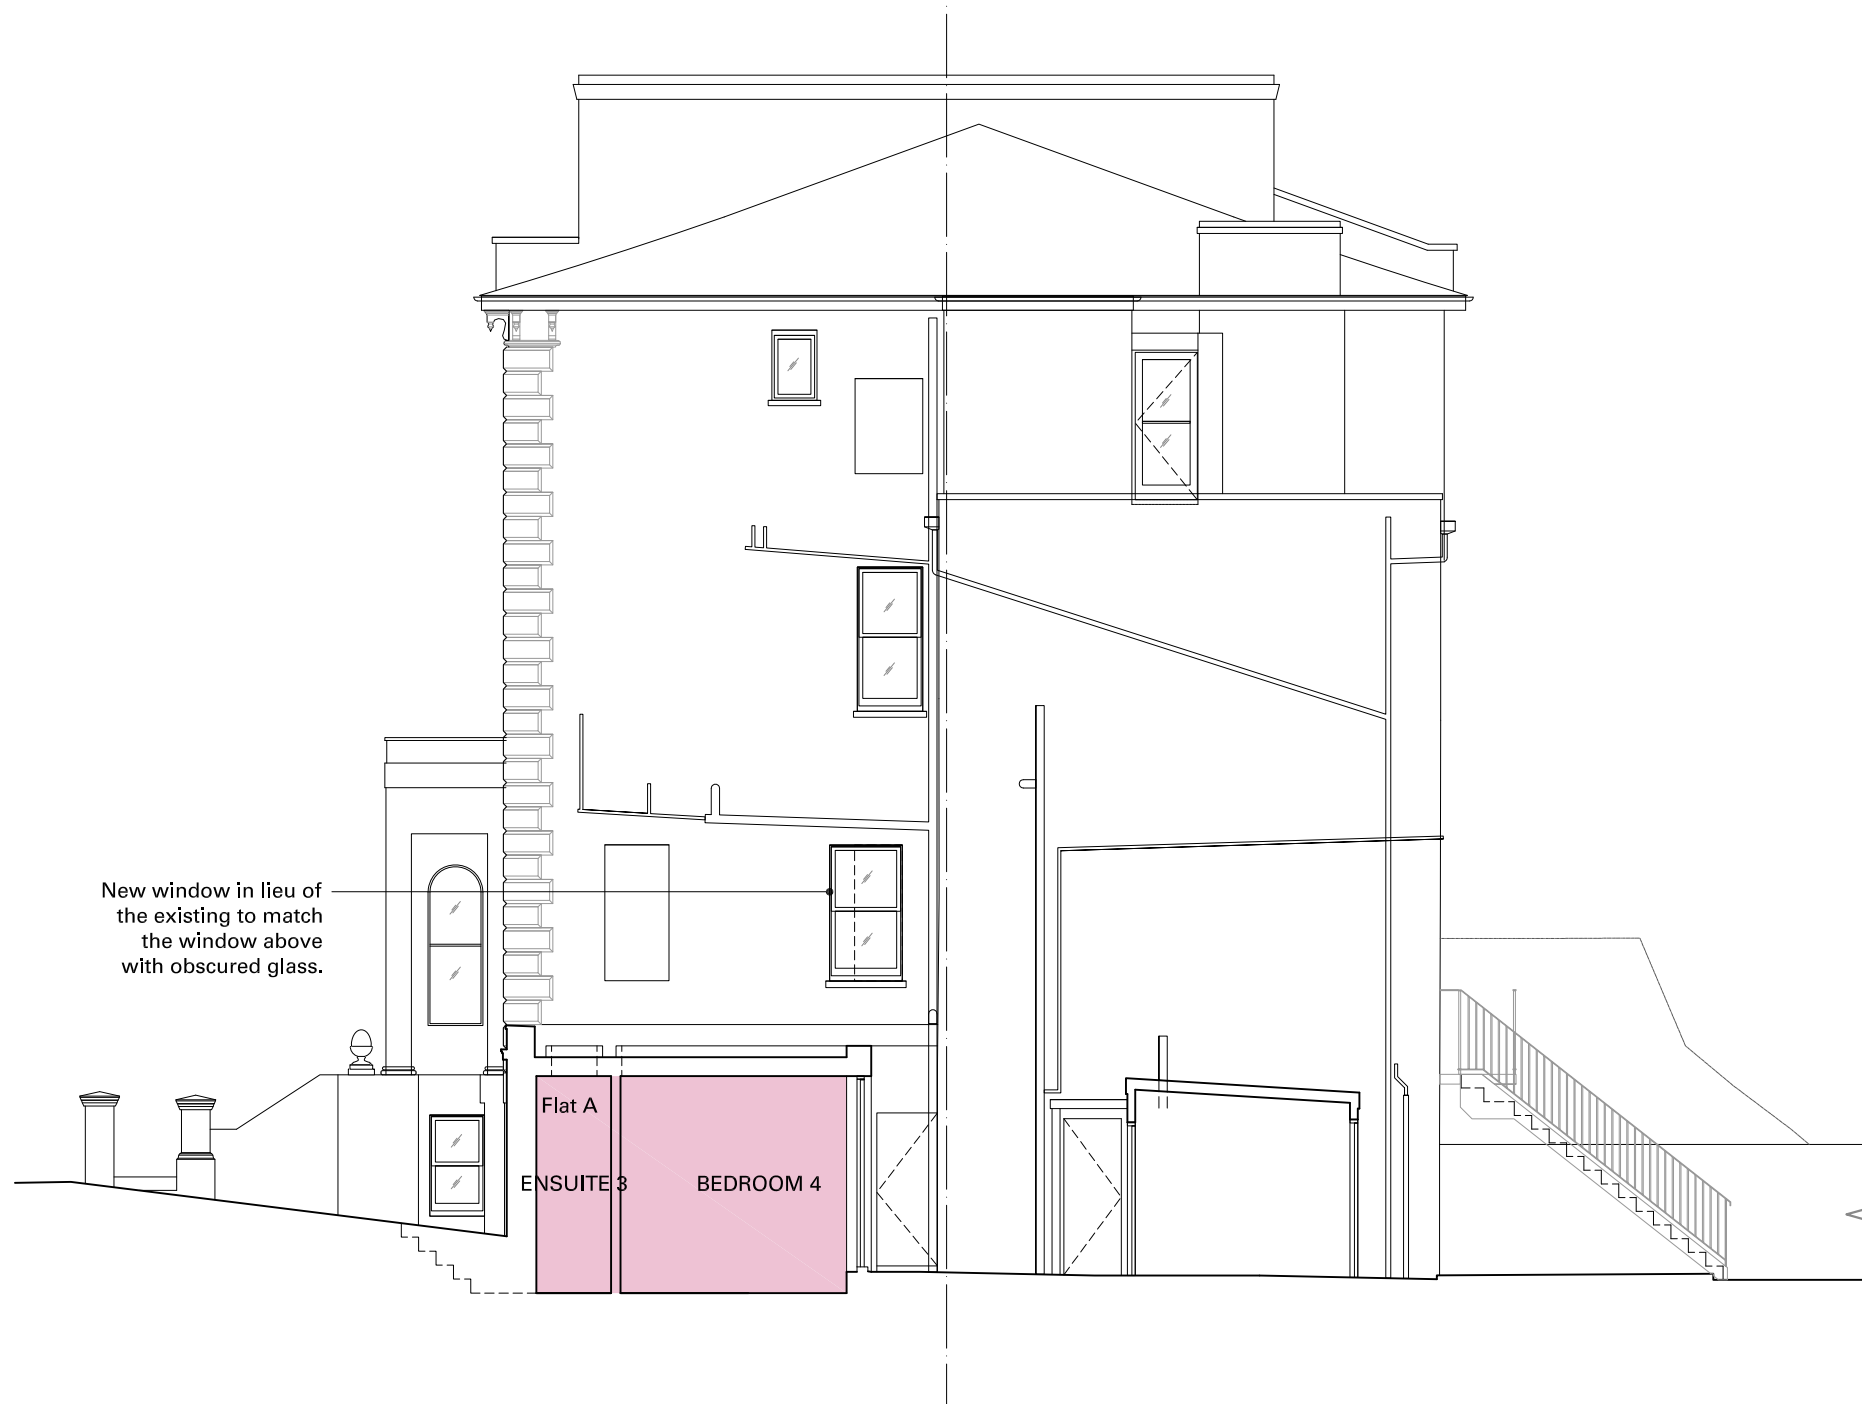

New window in lieu of the existing to match the window above with obscured glass.

Flat A
ENSUITE 3
BEDROOM 4



Notes
 All setting out of work to be checked before work commences.
 Any errors to be reported to the Architect before any further work is carried out.
 All work to be in accordance with the relevant Building Regulations.

ISSUED FOR APPROVAL


| Revision | Note | Date | Revision | Note | Date |
|----------|----------------------|----------|----------|------|------|
| A | Issued for Approval. | 24/04/15 | | | |
| | | | | | |
| | | | | | |
| | | | | | |

| | | |
|---------------------------------------|------------|---|
| Project | | |
| 15 BUCKLAND CRESCENT, LONDON, NW3 5DH | | |
| Date | 24/04/2015 | Title |
| Drawn by | SS | SIDE ELEVATION AS PROPOSED |
| Checked by | AM | |
| Scale | 1:100 @ A3 | Drawing No. 1090 APL 006 Rev. A |

m|studios

15 Buckland Crescent
 London NW3 5DH
 T +44 (0) 20 7586 2033
 studio@mstudios.eu
 www.mstudios.eu

© COPYRIGHT 2009 M STUDIOS LTD

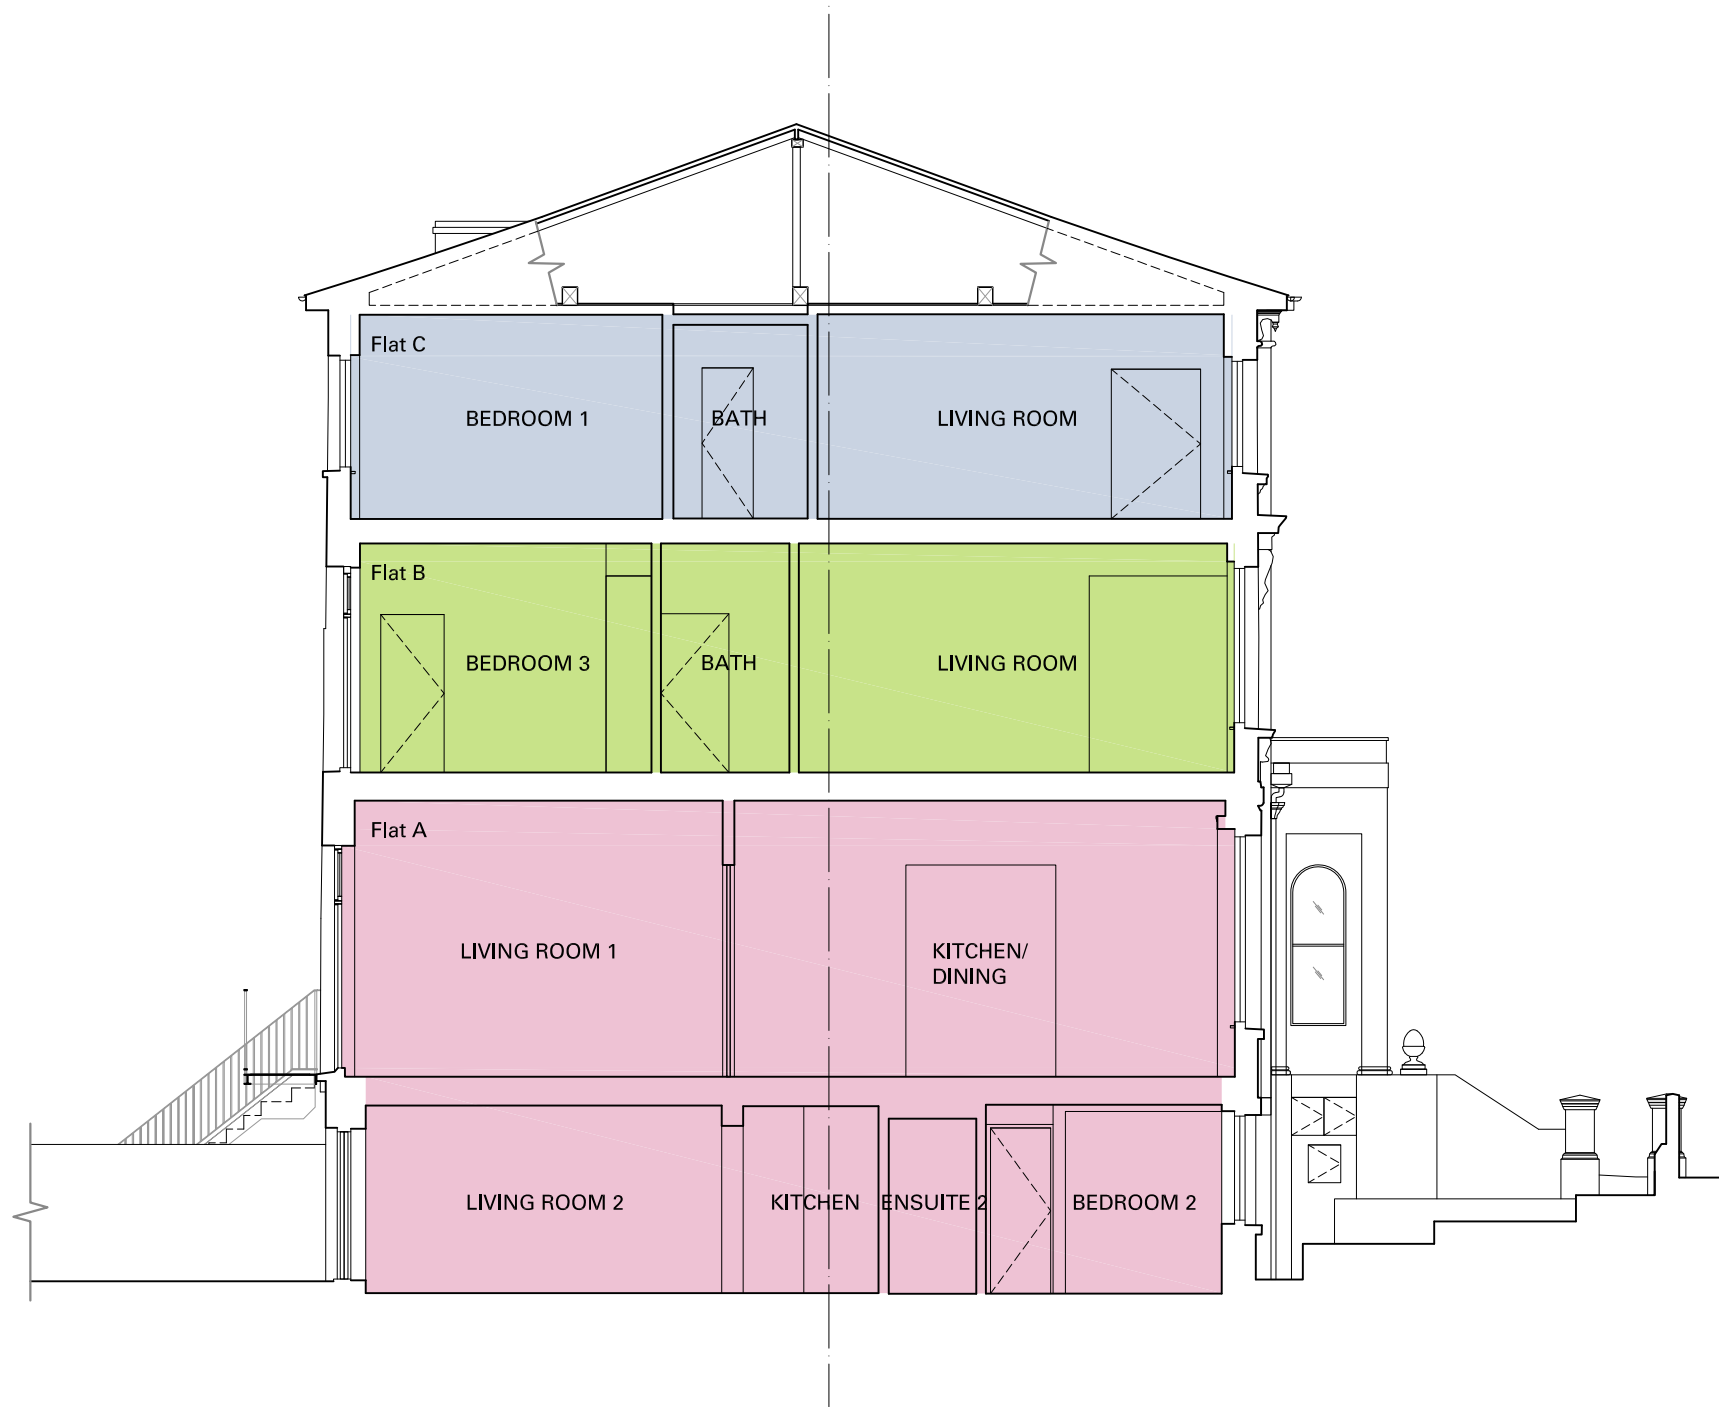

SECTION A-A



SECTION B-B



Notes
 All setting out of work to be checked before work commences.
 Any errors to be reported to the Architect before any further work is carried out.
 All work to be in accordance with the relevant Building Regulations.

| Revision | Note | Date | Revision | Note | Date |
|----------|----------------------|----------|----------|------|------|
| A | Issued for Approval. | 24/04/15 | | | |
| | | | | | |
| | | | | | |
| | | | | | |

ISSUED FOR APPROVAL

| | | |
|---------------------------------------|------------|---|
| Project | | |
| 15 BUCKLAND CRESCENT, LONDON, NW3 5DH | | |
| Date | 24/04/2015 | Title |
| Drawn by | SS | SECTIONS A-A & B-B AS PROPOSED |
| Checked by | AM | |
| Scale | 1:100 @ A3 | Drawing No. 1090 APL 007 Rev. A |

m|studios

15 Buckland Crescent
 London NW3 5DH
 T +44 (0) 20 7586 2033
 studio@mstudios.eu
 www.mstudios.eu

© COPYRIGHT 2009 M STUDIOS LTD