




Site Plan
 Scale 1: 1250 @ A1
 1: 2500 @ A3

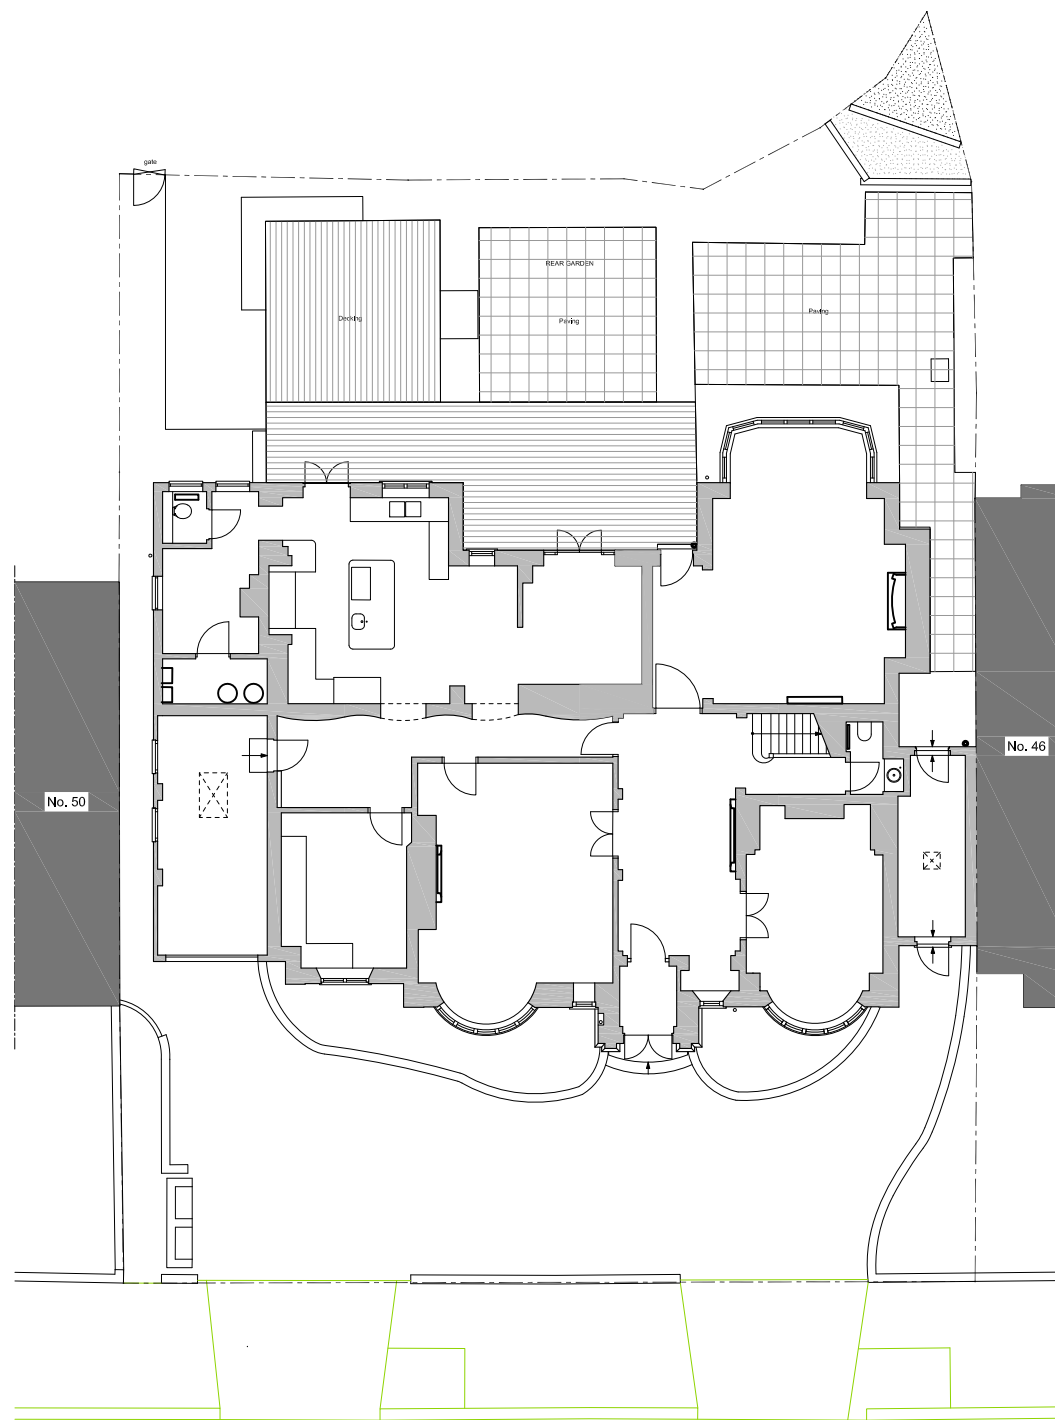

Block Plan
 Scale 1: 100 @ A1
 1: 200 @ A3

48 Elsworth Road

NOTES:
 1. Do not scale drawings
 2. All dimensional discrepancies to be reported to architect
 3. The contractor must check all dimensions on site before construction / fabrication
 THIS DRAWING HAS BEEN PREPARED BY DS DESIGN SOLUTIONS AND THE DATA CONTAINED HEREIN MAY BE USED OR REPRODUCED ONLY WITH DS DESIGN SOLUTIONS' APPROVAL.

Rev.	Description	Date	Signed	Checked

Issued For
FOR COMMENTS

Drawing Scale = 1:50 @ A1
 1:100 @ A3

Project
 48 Elsworth Road
 London NW3

Drawing Title
 Existing Site Plan

DS design solutions
 561 Finchley Road
 London NW3 7BJ
 Phone 020 7433 3939
 Fax 020 7794 4279
 www.DesignSolutionsUK.com

North	Scale	Drawn by
	VARIOUS	JP
Date	Checked by	
01.12.2014	DS	
Project no.	Drawing no.	Revision
14/0296	001	00