
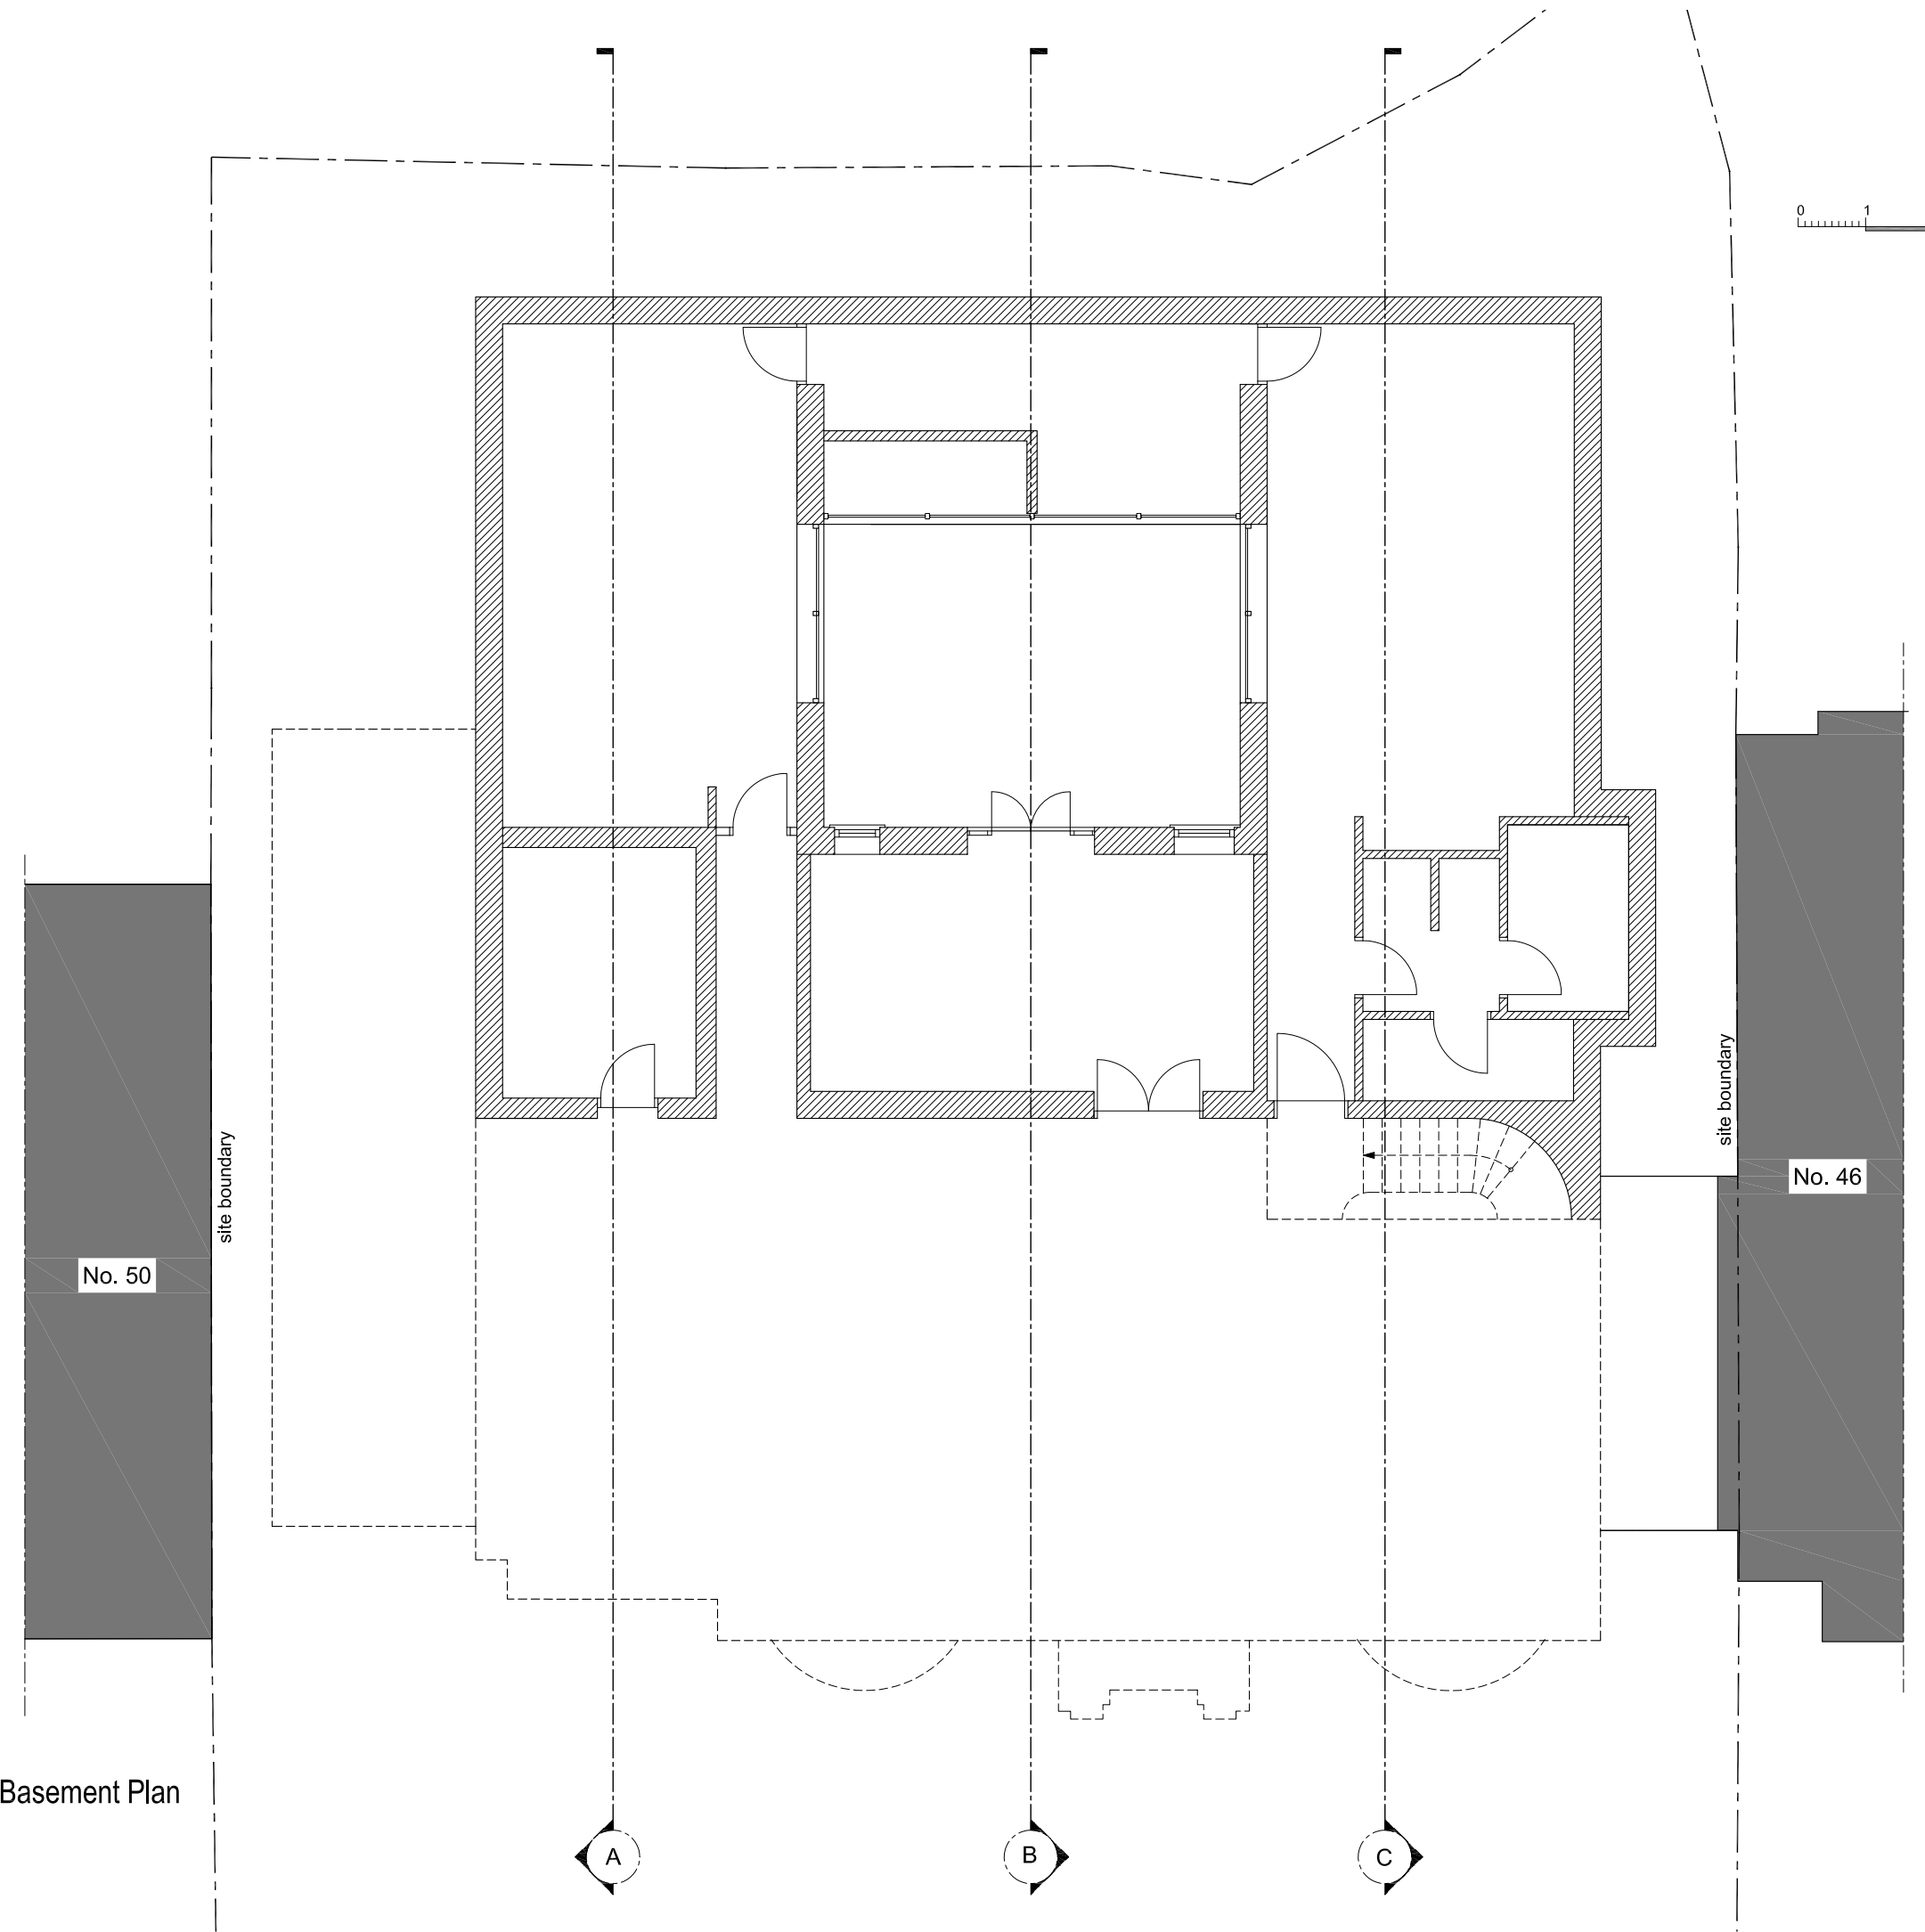


NOTES:
 1. Do not scale drawings
 2. All dimensional discrepancies to be reported to architect
 3. The contractor must check all dimensions on site before construction / fabrication
 THIS DRAWING HAS BEEN PREPARED BY DS DESIGN SOLUTIONS AND THE DATA CONTAINED HEREIN MAY BE USED OR REPRODUCED ONLY WITH DS DESIGN SOLUTIONS' APPROVAL.

 

Proposed Rear Basement Plan
 Scale 1:50 @A1

Rev.	Description	Date	Signed	Checked

Issued For
PLANNING


Drawing Scale = 1:50 @ A1
 1:100 @ A3

Project
 48 Elsworth Road
 London NW3

Drawing Title
Proposed Rear Basement Plan

DS 561 Finchley Road
 London NW3 7BJ
 Phone 020 7433 3939
 Fax 020 7794 4279
 design solutions www.DesignSolutionsUK.com

North N ↑	Scale	1:100 @ A3	Drawn by	IP	
	Date	30.03.2015	Checked by	DS	
Project no.	14/0296	Drawing no.	47	Revision	01

 

NOTES:
 1. Do not scale drawings
 2. All dimensional discrepancies to be reported to architect
 3. The contractor must check all dimensions on site before construction / fabrication
 THIS DRAWING HAS BEEN PREPARED BY DS DESIGN SOLUTIONS AND THE DATA CONTAINED HEREIN MAY BE USED OR REPRODUCED ONLY WITH DS DESIGN SOLUTIONS' APPROVAL.



Existing Front Elevation
 Scale 1:50 @A1

Rev.	Description	Date	Signed	Checked

Issued For

PLANNING

Drawing Scale = 1:50 @ A1
 1:100 @ A3


Project
 48 Elsworthy Road
 London NW3

Drawing Title
Existing Front Elevation

DS 561 Finchley Road
 London NW3 7BJ
 Phone 020 7433 3939
 Fax 020 7794 4279
 design solutions www.DesignSolutionsUK.com

North 	Scale 1:100 @ A3	Drawn by IP
Date 30.03.2015	Checked by DS	
Project no. 14/0296	Drawing no. 30	Revision 00

NOTES:
 1. Do not scale drawings
 2. All dimensional discrepancies to be reported to architect
 3. The contractor must check all dimensions on site before construction / fabrication
 THIS DRAWING HAS BEEN PREPARED BY DS DESIGN SOLUTIONS AND THE DATA CONTAINED HEREIN MAY BE USED OR REPRODUCED ONLY WITH DS DESIGN SOLUTIONS' APPROVAL.

 

Proposed Front Elevation
 Scale 1:50 @A1

Rev.	Description	Date	Signed	Checked

Issued For
PLANNING


Drawing Scale = 1:50 @ A1
 1:100 @ A3

Project
 48 Elsworth Road
 London NW3

Drawing Title
 Proposed Front Elevation

DS design solutions
 561 Finchley Road
 London NW3 7BJ
 Phone 020 7433 3939
 Fax 020 7794 4279
 www.DesignSolutionsUK.com

North 	Scale	1:100 @ A3	Drawn by	IP	
	Date	30.03.2015	Checked by	DS	
Project no.	14/0296	Drawing no.	70	Revision	01

 

NOTES:
 1. Do not scale drawings
 2. All dimensional discrepancies to be reported to architect
 3. The contractor must check all dimensions on site before construction / fabrication
 THIS DRAWING HAS BEEN PREPARED BY DS DESIGN SOLUTIONS AND THE DATA CONTAINED HEREIN MAY BE USED OR REPRODUCED ONLY WITH DS DESIGN SOLUTIONS' APPROVAL.



No. 46

No. 50

Existing Rear Elevation
 Scale 1:50 @A1

Rev.	Description	Date	Signed	Checked

Issued For
PLANNING

Drawing Scale = 1:50 @ A1
 1:100 @ A3


Project
 48 Elsworthy Road
 London NW3

Drawing Title
Existing Rear Elevation

DS 561 Finchley Road
 London NW3 7BJ
 Phone 020 7433 3939
 Fax 020 7794 4279
 design solutions www.DesignSolutionsUK.com

North 	Scale	1:100 @ A3	Drawn by	IP	
	Date	30.03.2015	Checked by	DS	
Project no.	14/0296	Drawing no.	31	Revision	00

NOTES:
 1. Do not scale drawings
 2. All dimensional discrepancies to be reported to architect
 3. The contractor must check all dimensions on site before construction / fabrication
 THIS DRAWING HAS BEEN PREPARED BY DS DESIGN SOLUTIONS AND THE DATA CONTAINED HEREIN MAY BE USED OR REPRODUCED ONLY WITH DS DESIGN SOLUTIONS' APPROVAL.

 

Proposed Rear Elevation
 Scale 1:50 @A1

Rev.	Description	Date	Signed	Checked

Issued For
PLANNING


Drawing Scale = 1:50 @ A1
 1:100 @ A3

Project
 48 Elsworth Road
 London NW3


Drawing Title
Proposed Rear Elevation

DS 561 Finchley Road
 London NW3 7BJ
 Phone 020 7433 3939
 Fax 020 7794 4279
 design solutions www.DesignSolutionsUK.com

North	Scale	Drawn by
	1:100 @ A3	IP
Date	Checked by	
30.03.2015	DS	
Project no.	Drawing no.	Revision
14/0296	71	01

 

NOTES:
 1. Do not scale drawings
 2. All dimensional discrepancies to be reported to architect
 3. The contractor must check all dimensions on site before construction / fabrication
 THIS DRAWING HAS BEEN PREPARED BY DS DESIGN SOLUTIONS AND THE DATA CONTAINED HEREIN MAY BE USED OR REPRODUCED ONLY WITH DS DESIGN SOLUTIONS' APPROVAL.

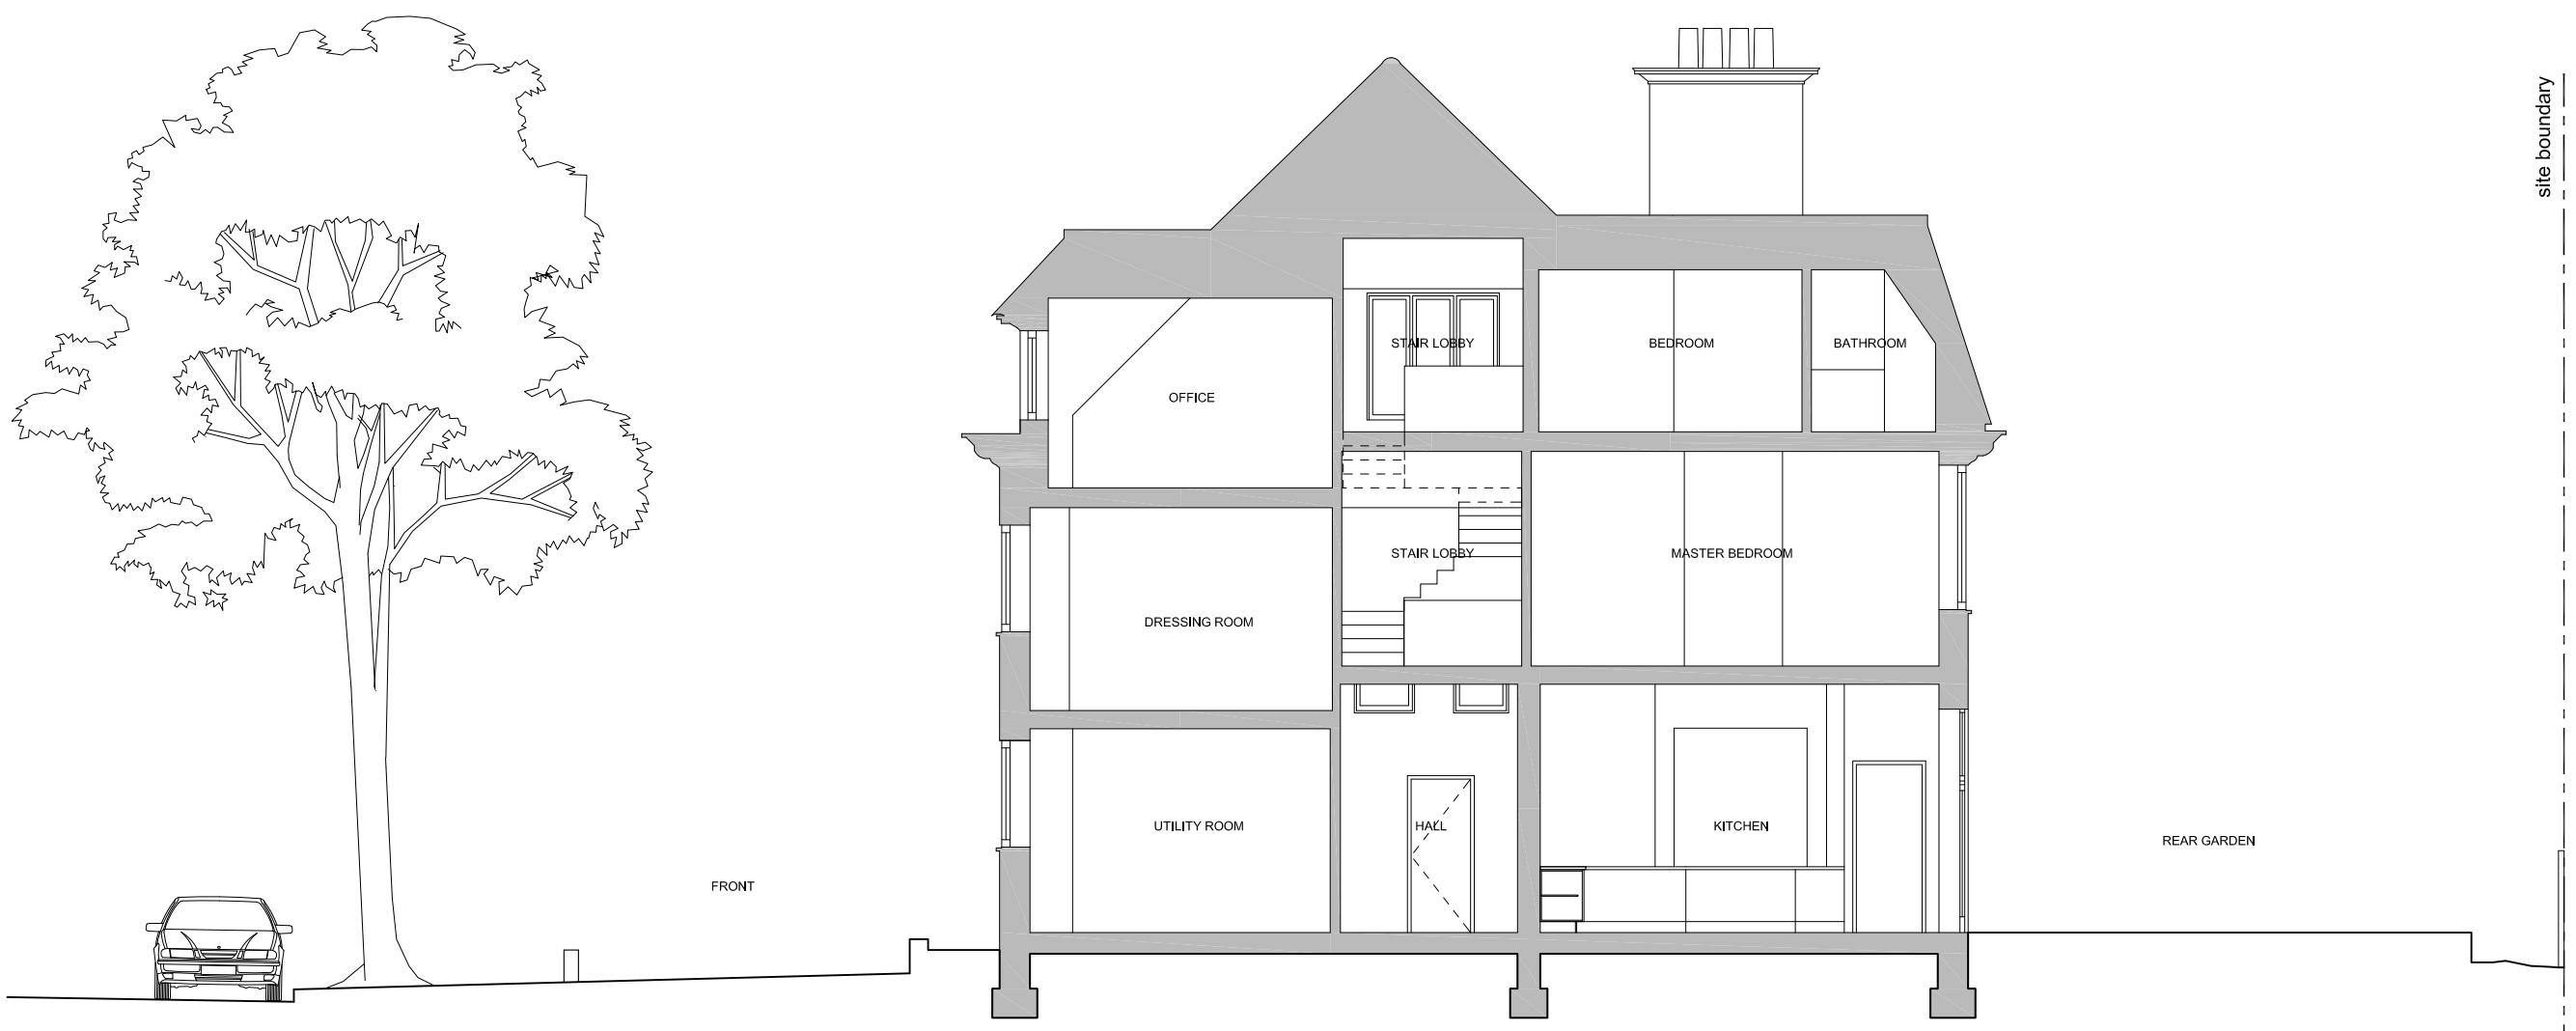

Existing Section A
 Scale 1:50 @A1

Rev.	Description	Date	Signed	Checked

Issued For
PLANNING


Drawing Scale = 1:50 @ A1
 1:100 @ A3

Project
 48 Elsworth Road
 London NW3


Drawing Title
 Existing Section A

DS 561 Finchley Road
 London NW3 7BJ
 Phone 020 7433 3939
 Fax 020 7794 4279
 design solutions www.DesignSolutionsUK.com

North 	Scale 1:100 @ A3	Drawn by IP
Date 30.03.2015	Checked by DS	
Project no. 14/0296	Drawing no. 20	Revision 00

 

NOTES:
 1. Do not scale drawings
 2. All dimensional discrepancies to be reported to architect
 3. The contractor must check all dimensions on site before construction / fabrication
 THIS DRAWING HAS BEEN PREPARED BY DS DESIGN SOLUTIONS AND THE DATA CONTAINED HEREIN MAY BE USED OR REPRODUCED ONLY WITH DS DESIGN SOLUTIONS' APPROVAL.

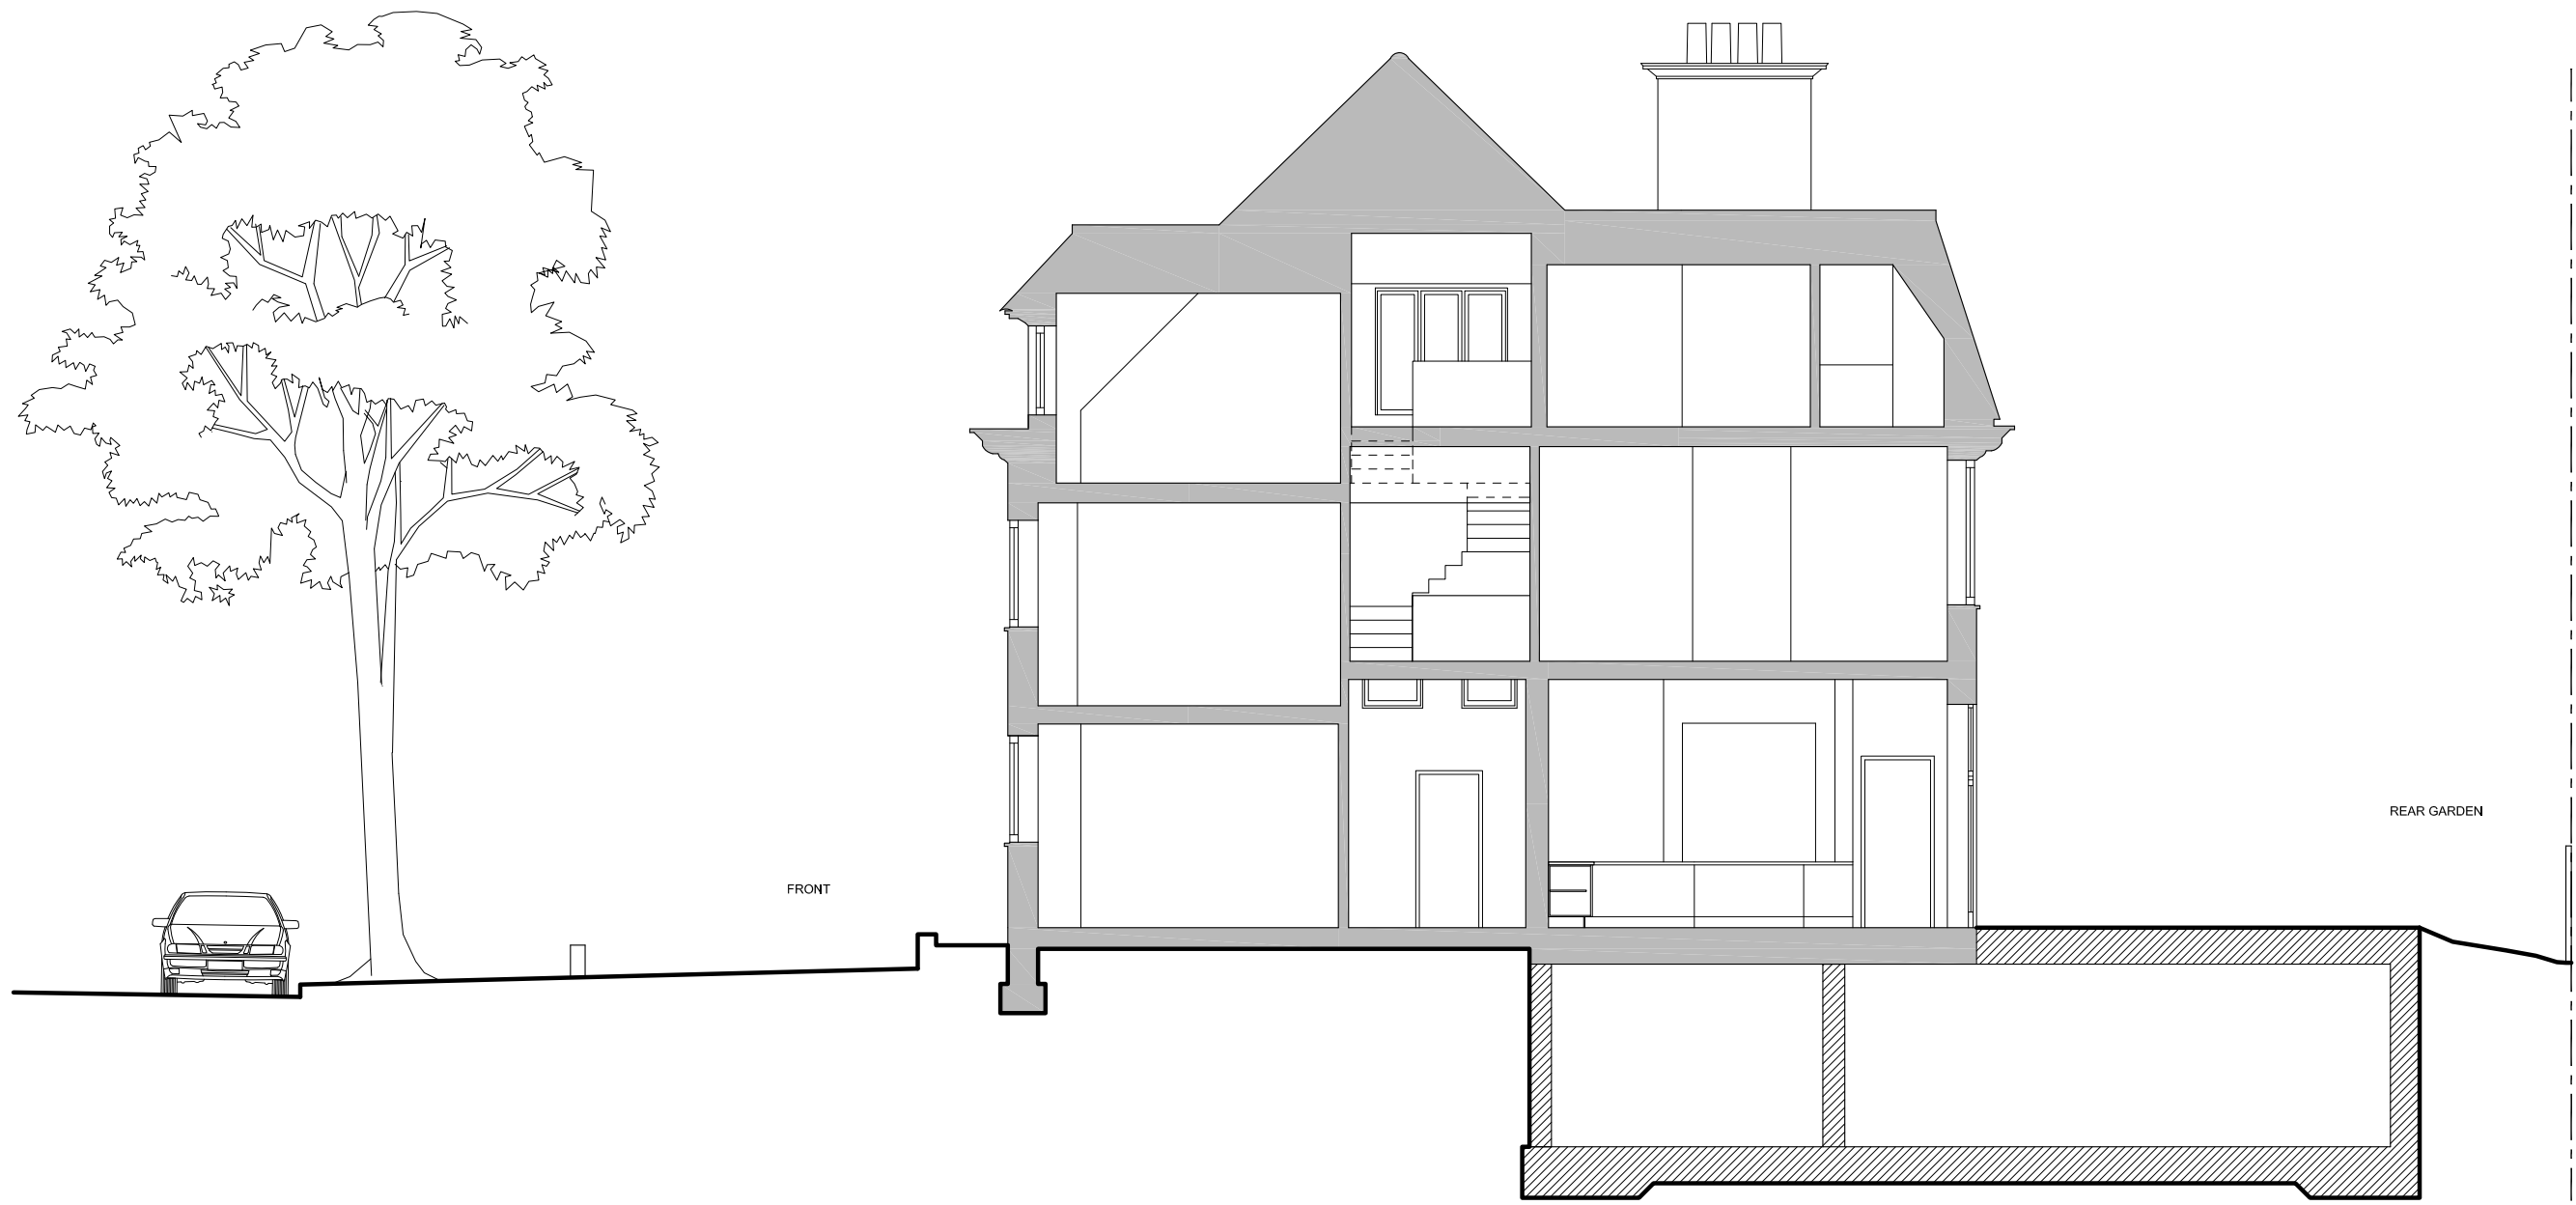

Proposed Section A
 Scale 1:50 @A1

Key
 Existing walls to be retained
 New walls & partitions

Rev.	Description	Date	Signed	Checked

Issued For
PLANNING


Drawing Scale = 1:50 @ A1
 1:100 @ A3

Project
 48 Elsworth Road
 London NW3


Drawing Title
 Proposed Section A

DS 561 Finchley Road
 London NW3 7BJ
 Phone 020 7433 3939
 Fax 020 7794 4279
 design solutions www.DesignSolutionsUK.com

North	Scale	Drawn by
	1:100 @ A3	IP
Date	30.03.2015	Checked by
		DS
Project no.	Drawing no.	Revision
14/0296	50	00

 

NOTES:
 1. Do not scale drawings
 2. All dimensional discrepancies to be reported to architect
 3. The contractor must check all dimensions on site before construction / fabrication
 THIS DRAWING HAS BEEN PREPARED BY DS DESIGN SOLUTIONS AND THE DATA CONTAINED HEREIN MAY BE USED OR REPRODUCED ONLY WITH DS DESIGN SOLUTIONS' APPROVAL.

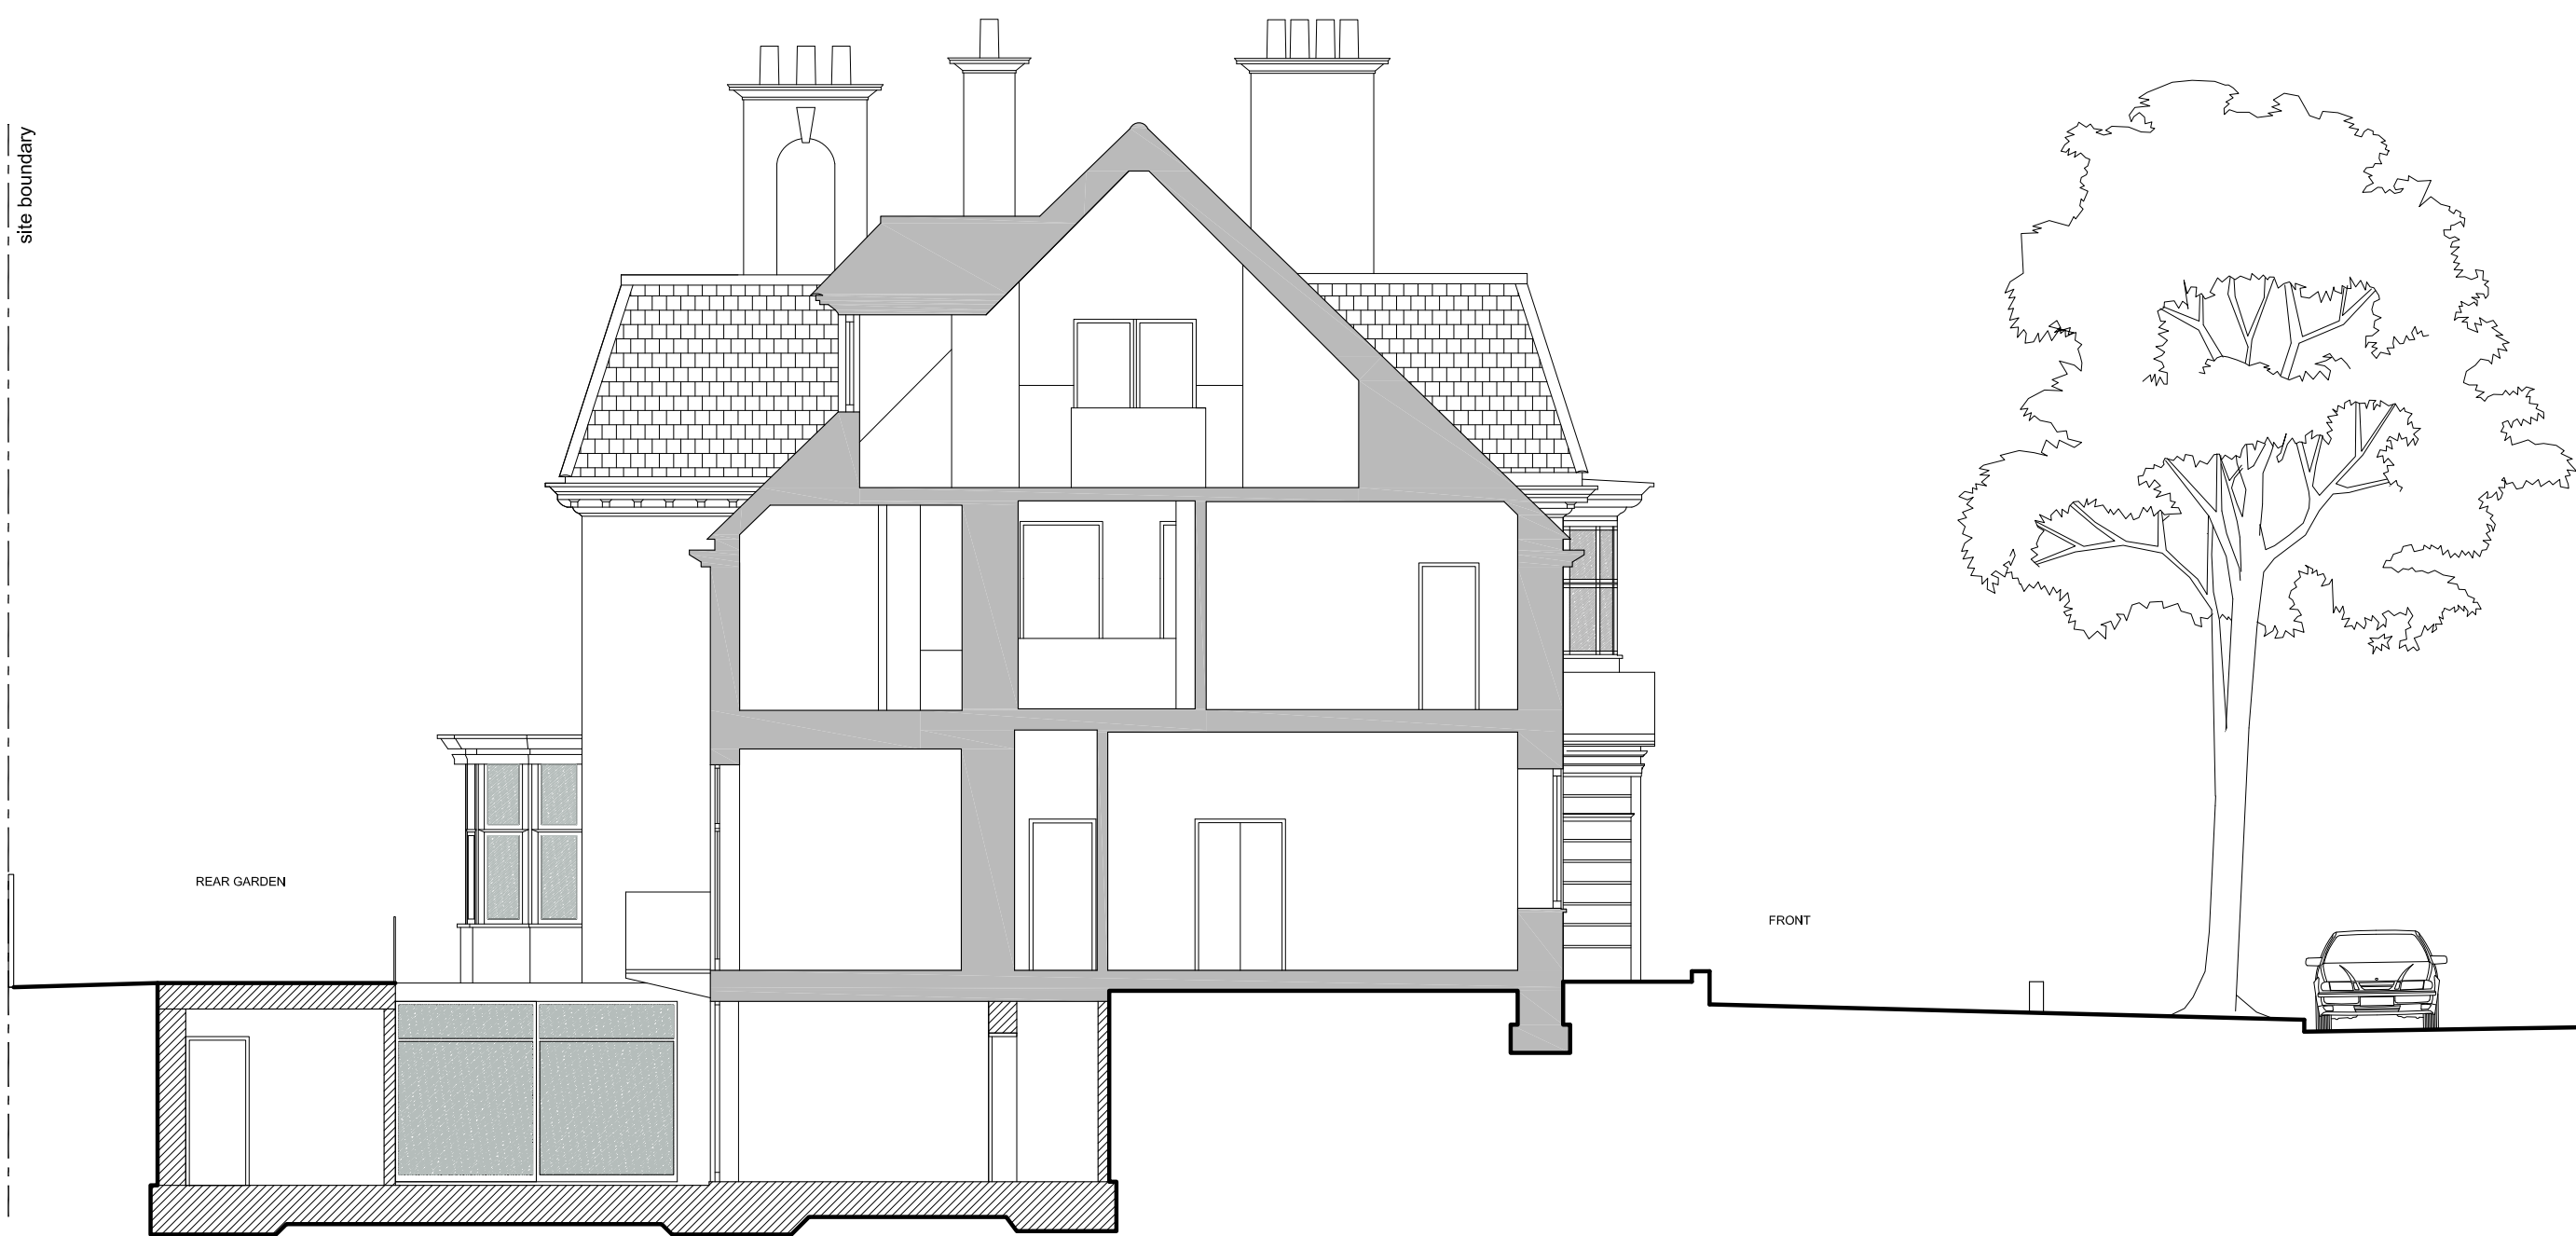

Proposed Section B
 Scale 1:50 @A1

Key
 Existing walls to be retained
 New walls & partitions

Rev.	Description	Date	Signed	Checked

Issued For
PLANNING

Drawing Scale = 1:50 @ A1
 1:100 @ A3



Project
 48 Elsworth Road
 London NW3

Drawing Title
 Proposed Section B

561 Finchley Road
 London NW3 7BJ
 Phone 020 7433 3939
 Fax 020 7794 4279
 design solutions www.DesignSolutionsUK.com

North	Scale	Drawn by
	1:100 @ A3	IP
Date	30.03.2015	Checked by
		DS
Project no.	14/0296	Revision
		51
		00

site boundary

 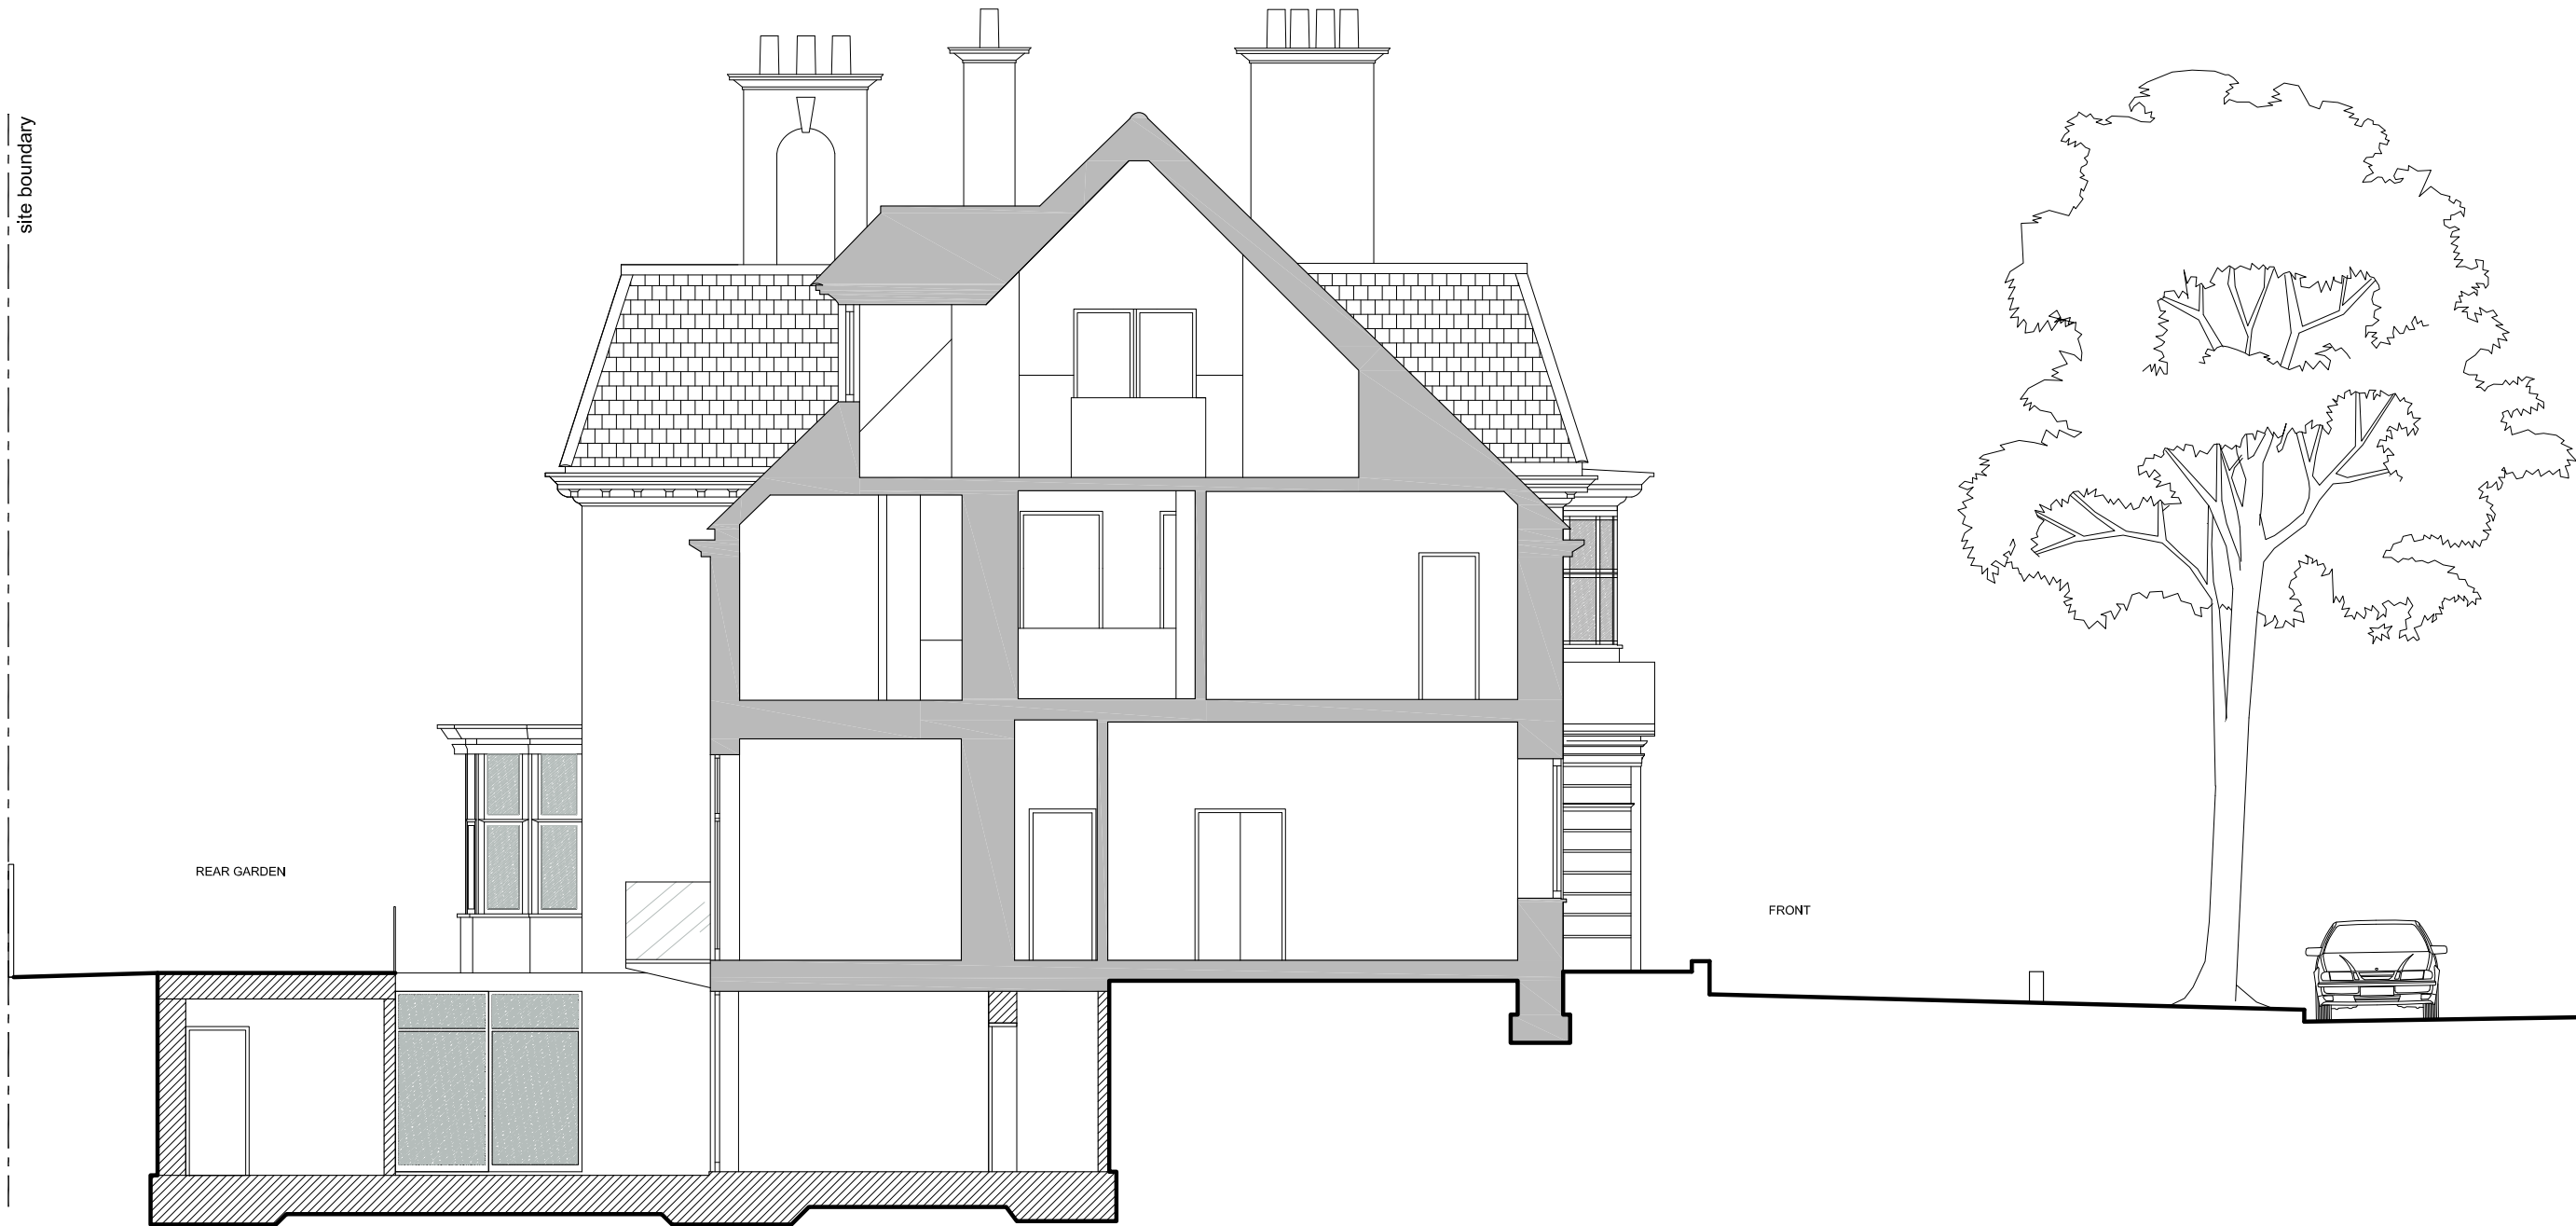

NOTES:
 1. Do not scale drawings
 2. All dimensional discrepancies to be reported to architect
 3. The contractor must check all dimensions on site before construction / fabrication
 THIS DRAWING HAS BEEN PREPARED BY DS DESIGN SOLUTIONS AND THE DATA CONTAINED HEREIN MAY BE USED OR REPRODUCED ONLY WITH DS DESIGN SOLUTIONS' APPROVAL.

Rev.	Description	Date	Signed	Checked

Issued For
PLANNING

Drawing Scale = 1:50 @ A1
 1:100 @ A3

Project
 48 Elsworth Road
 London NW3


Drawing Title
 Proposed Section B

DS 561 Finchley Road
 London NW3 7BJ
 Phone 020 7433 3939
 Fax 020 7794 4279
 design solutions www.DesignSolutionsUK.com

Key
 Existing walls to be retained
 New walls & partitions


Proposed Section B
 Scale 1:50 @A1

North	Scale	Drawn by
	1:100 @ A3	IP
Date	Checked by	
30.03.2015	DS	
Project no.	Drawing no.	Revision
14/0296	51	00

 

NOTES:
 1. Do not scale drawings
 2. All dimensional discrepancies to be reported to architect
 3. The contractor must check all dimensions on site before construction / fabrication
 THIS DRAWING HAS BEEN PREPARED BY DS DESIGN SOLUTIONS AND THE DATA CONTAINED HEREIN MAY BE USED OR REPRODUCED ONLY WITH DS DESIGN SOLUTIONS' APPROVAL.

site boundary

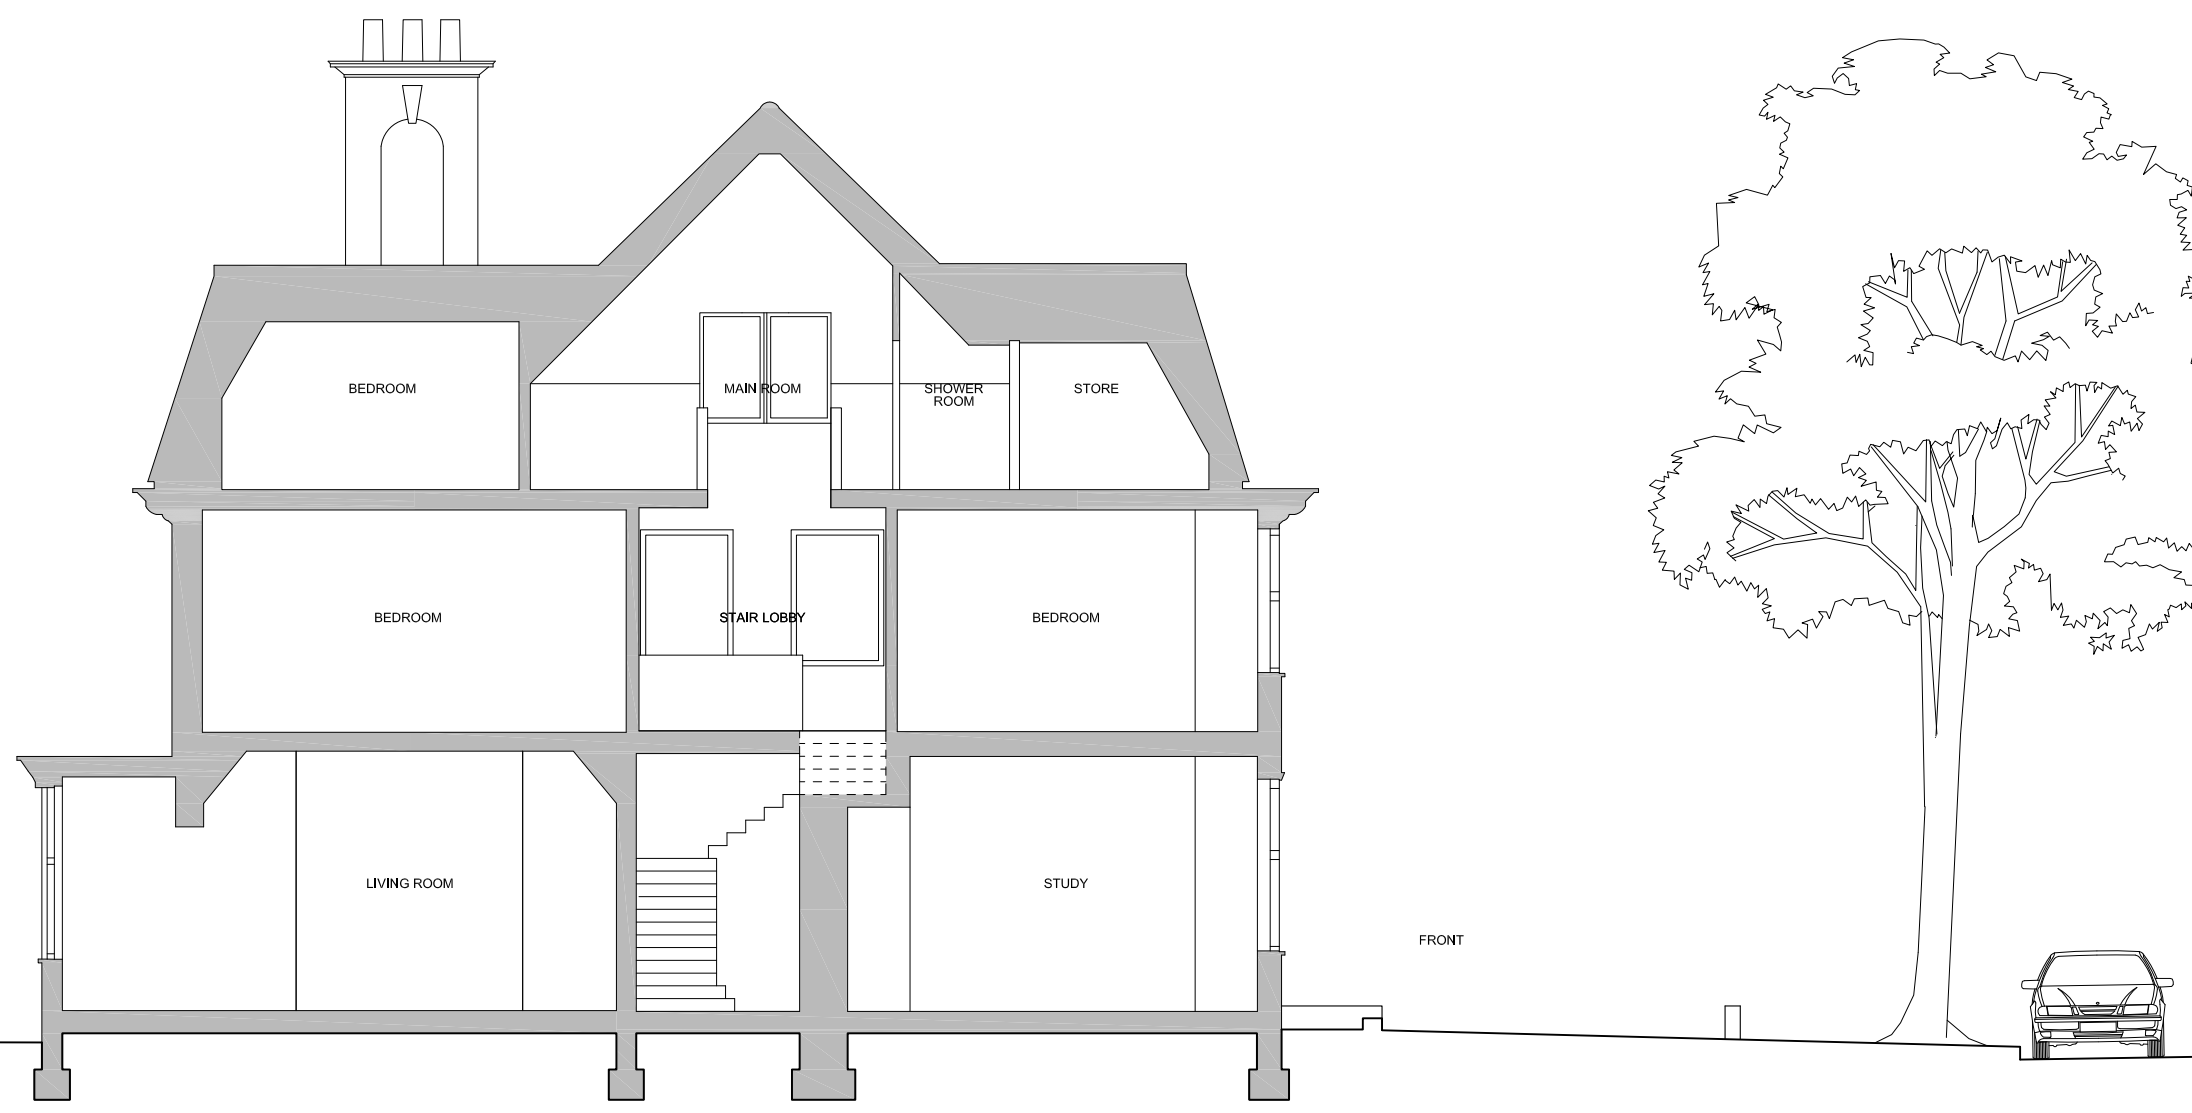

Existing Section C
 Scale 1:50 @A1

Rev.	Description	Date	Signed	Checked

Issued For
PLANNING

Drawing Scale = 1:50 @ A1
 1:100 @ A3



Project
 48 Elsworth Road
 London NW3

Drawing Title
 Existing Section C

DS 561 Finchley Road
 London NW3 7BJ
 Phone 020 7433 3939
 Fax 020 7794 4279
 design solutions www.DesignSolutionsUK.com

North 	Scale 1:100 @ A3	Drawn by IP
Date 30.03.2015	Checked by DS	
Project no. 14/0296	Drawing no. 22	Revision 00

NOTES:
 1. Do not scale drawings
 2. All dimensional discrepancies to be reported to architect
 3. The contractor must check all dimensions on site before construction / fabrication
 THIS DRAWING HAS BEEN PREPARED BY DS DESIGN SOLUTIONS AND THE DATA CONTAINED HEREIN MAY BE USED OR REPRODUCED ONLY WITH DS DESIGN SOLUTIONS' APPROVAL.

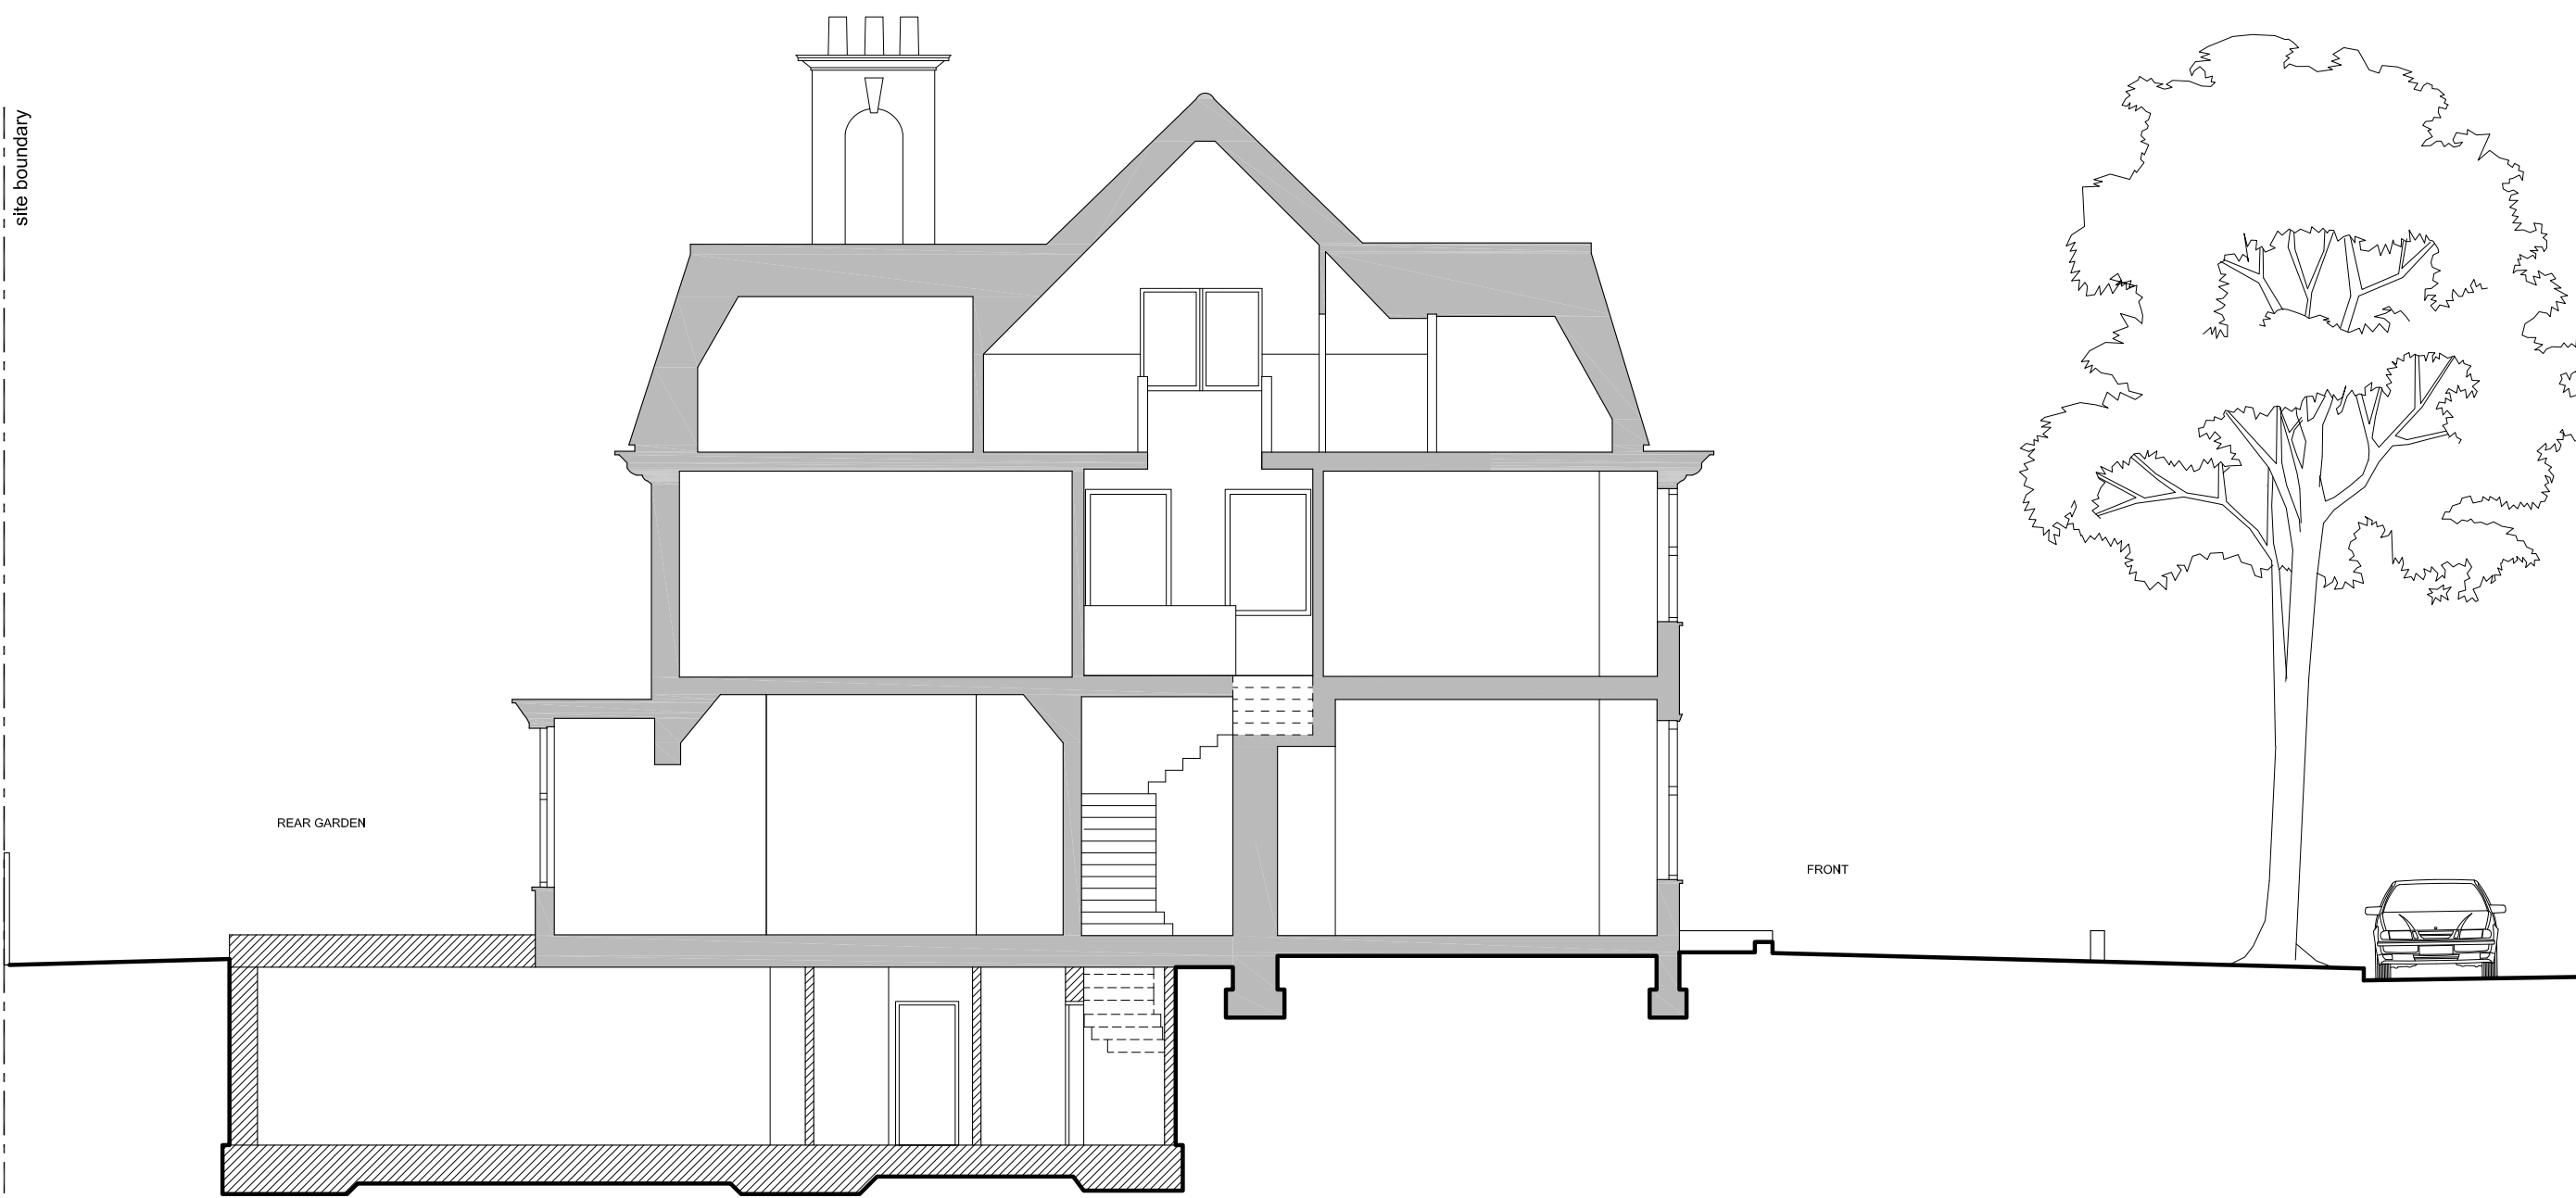 

Proposed Section C
 Scale 1:50 @A1

Key
 ■ Existing walls to be retained
 ▨ New walls & partitions

Rev.	Description	Date	Signed	Checked

Issued For
PLANNING

Drawing Scale = 1:50 @ A1
 1:100 @ A3

Project
 48 Elsworth Road
 London NW3

Drawing Title
 Proposed Section C

DS 561 Finchley Road
 London NW3 7BJ
 Phone 020 7433 3939
 Fax 020 7794 4279
 design solutions www.DesignSolutionsUK.com

North 	Scale 1:100 @ A3	Drawn by IP
Date 30.03.2015	Checked by DS	
Project no. 14/0296	Drawing no. 52	Revision 00