



Existing:

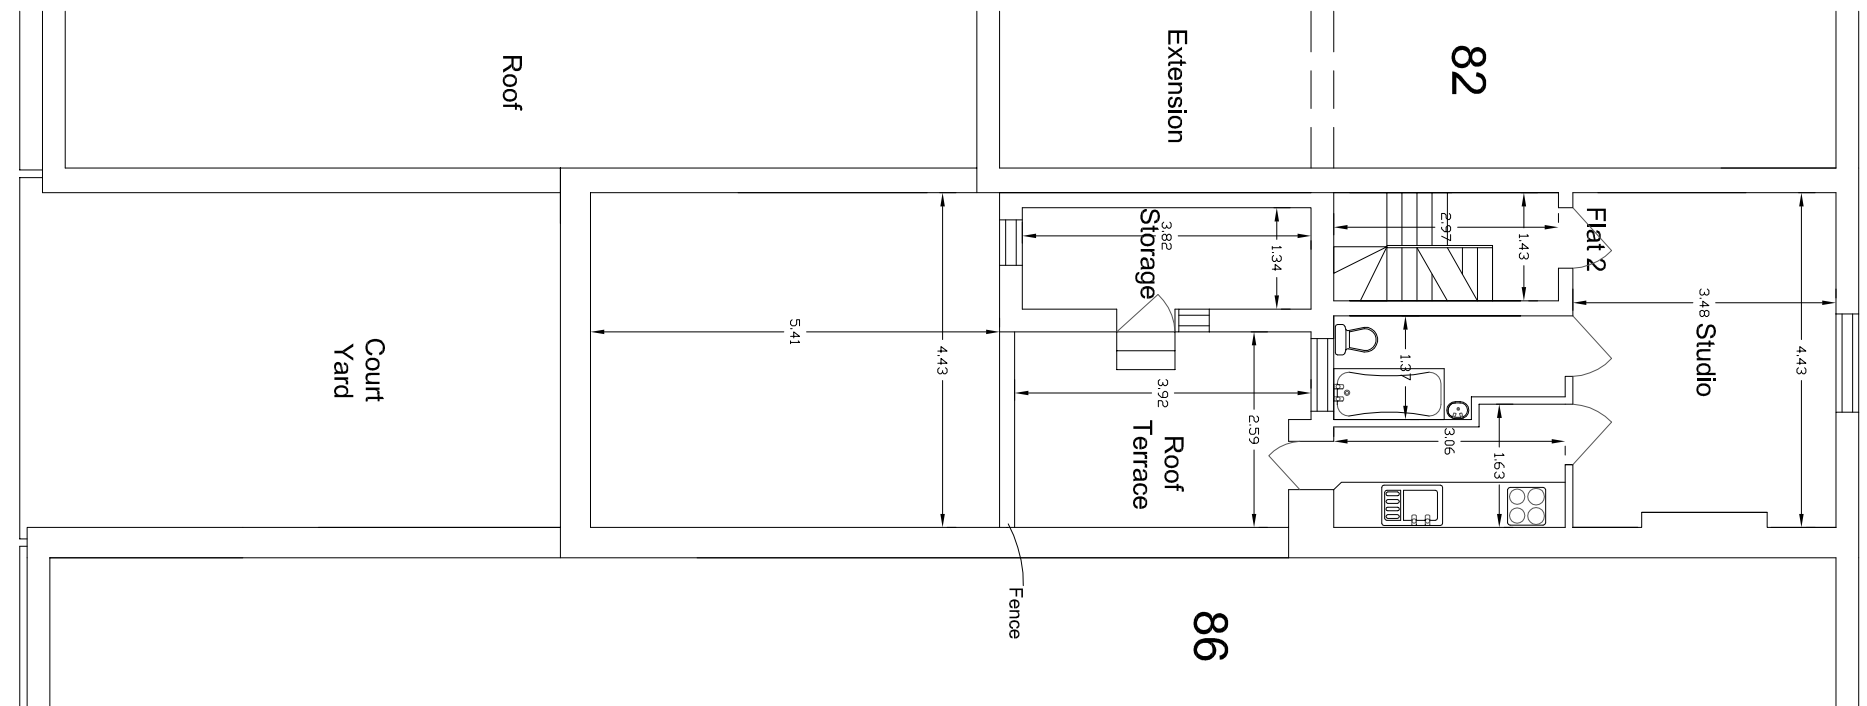

Proposed:

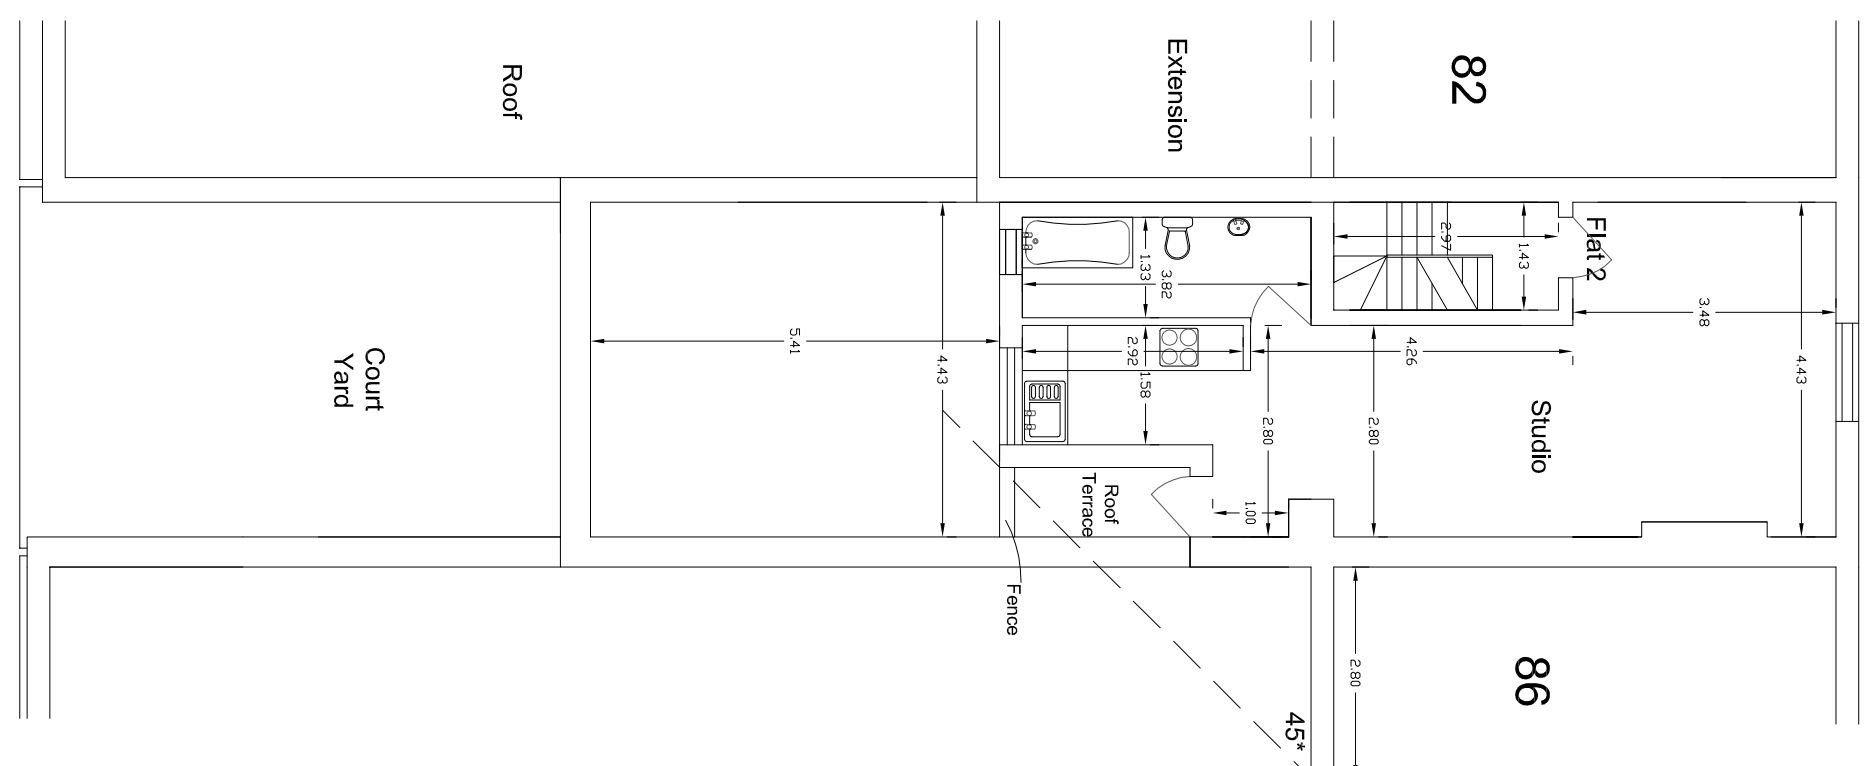

NOTES:

Key:

Existing & Proposed - Floor Plan - First Floor

Existing - Flat 2


Studio Flat

GIA - 23.5 sqm

Proposed - Flat 2

Studio Flat

GIA - 38.1 sqm

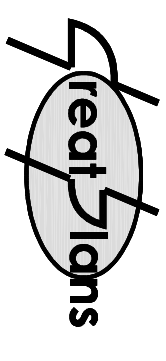

Contacts:
Tel: 07976 9298 789
E-Mail: joelgray@greatplans.co.uk

Client:

Leo Kaufman
100
Princes Park Avenue
London
NW11 0JX

Location:

84 Parkway
London
NW1

Scale: 1:100 @ A3

0 2M 6M



Date: Drawn By:

29-01-15 Joel Gray

Drg No: 02