
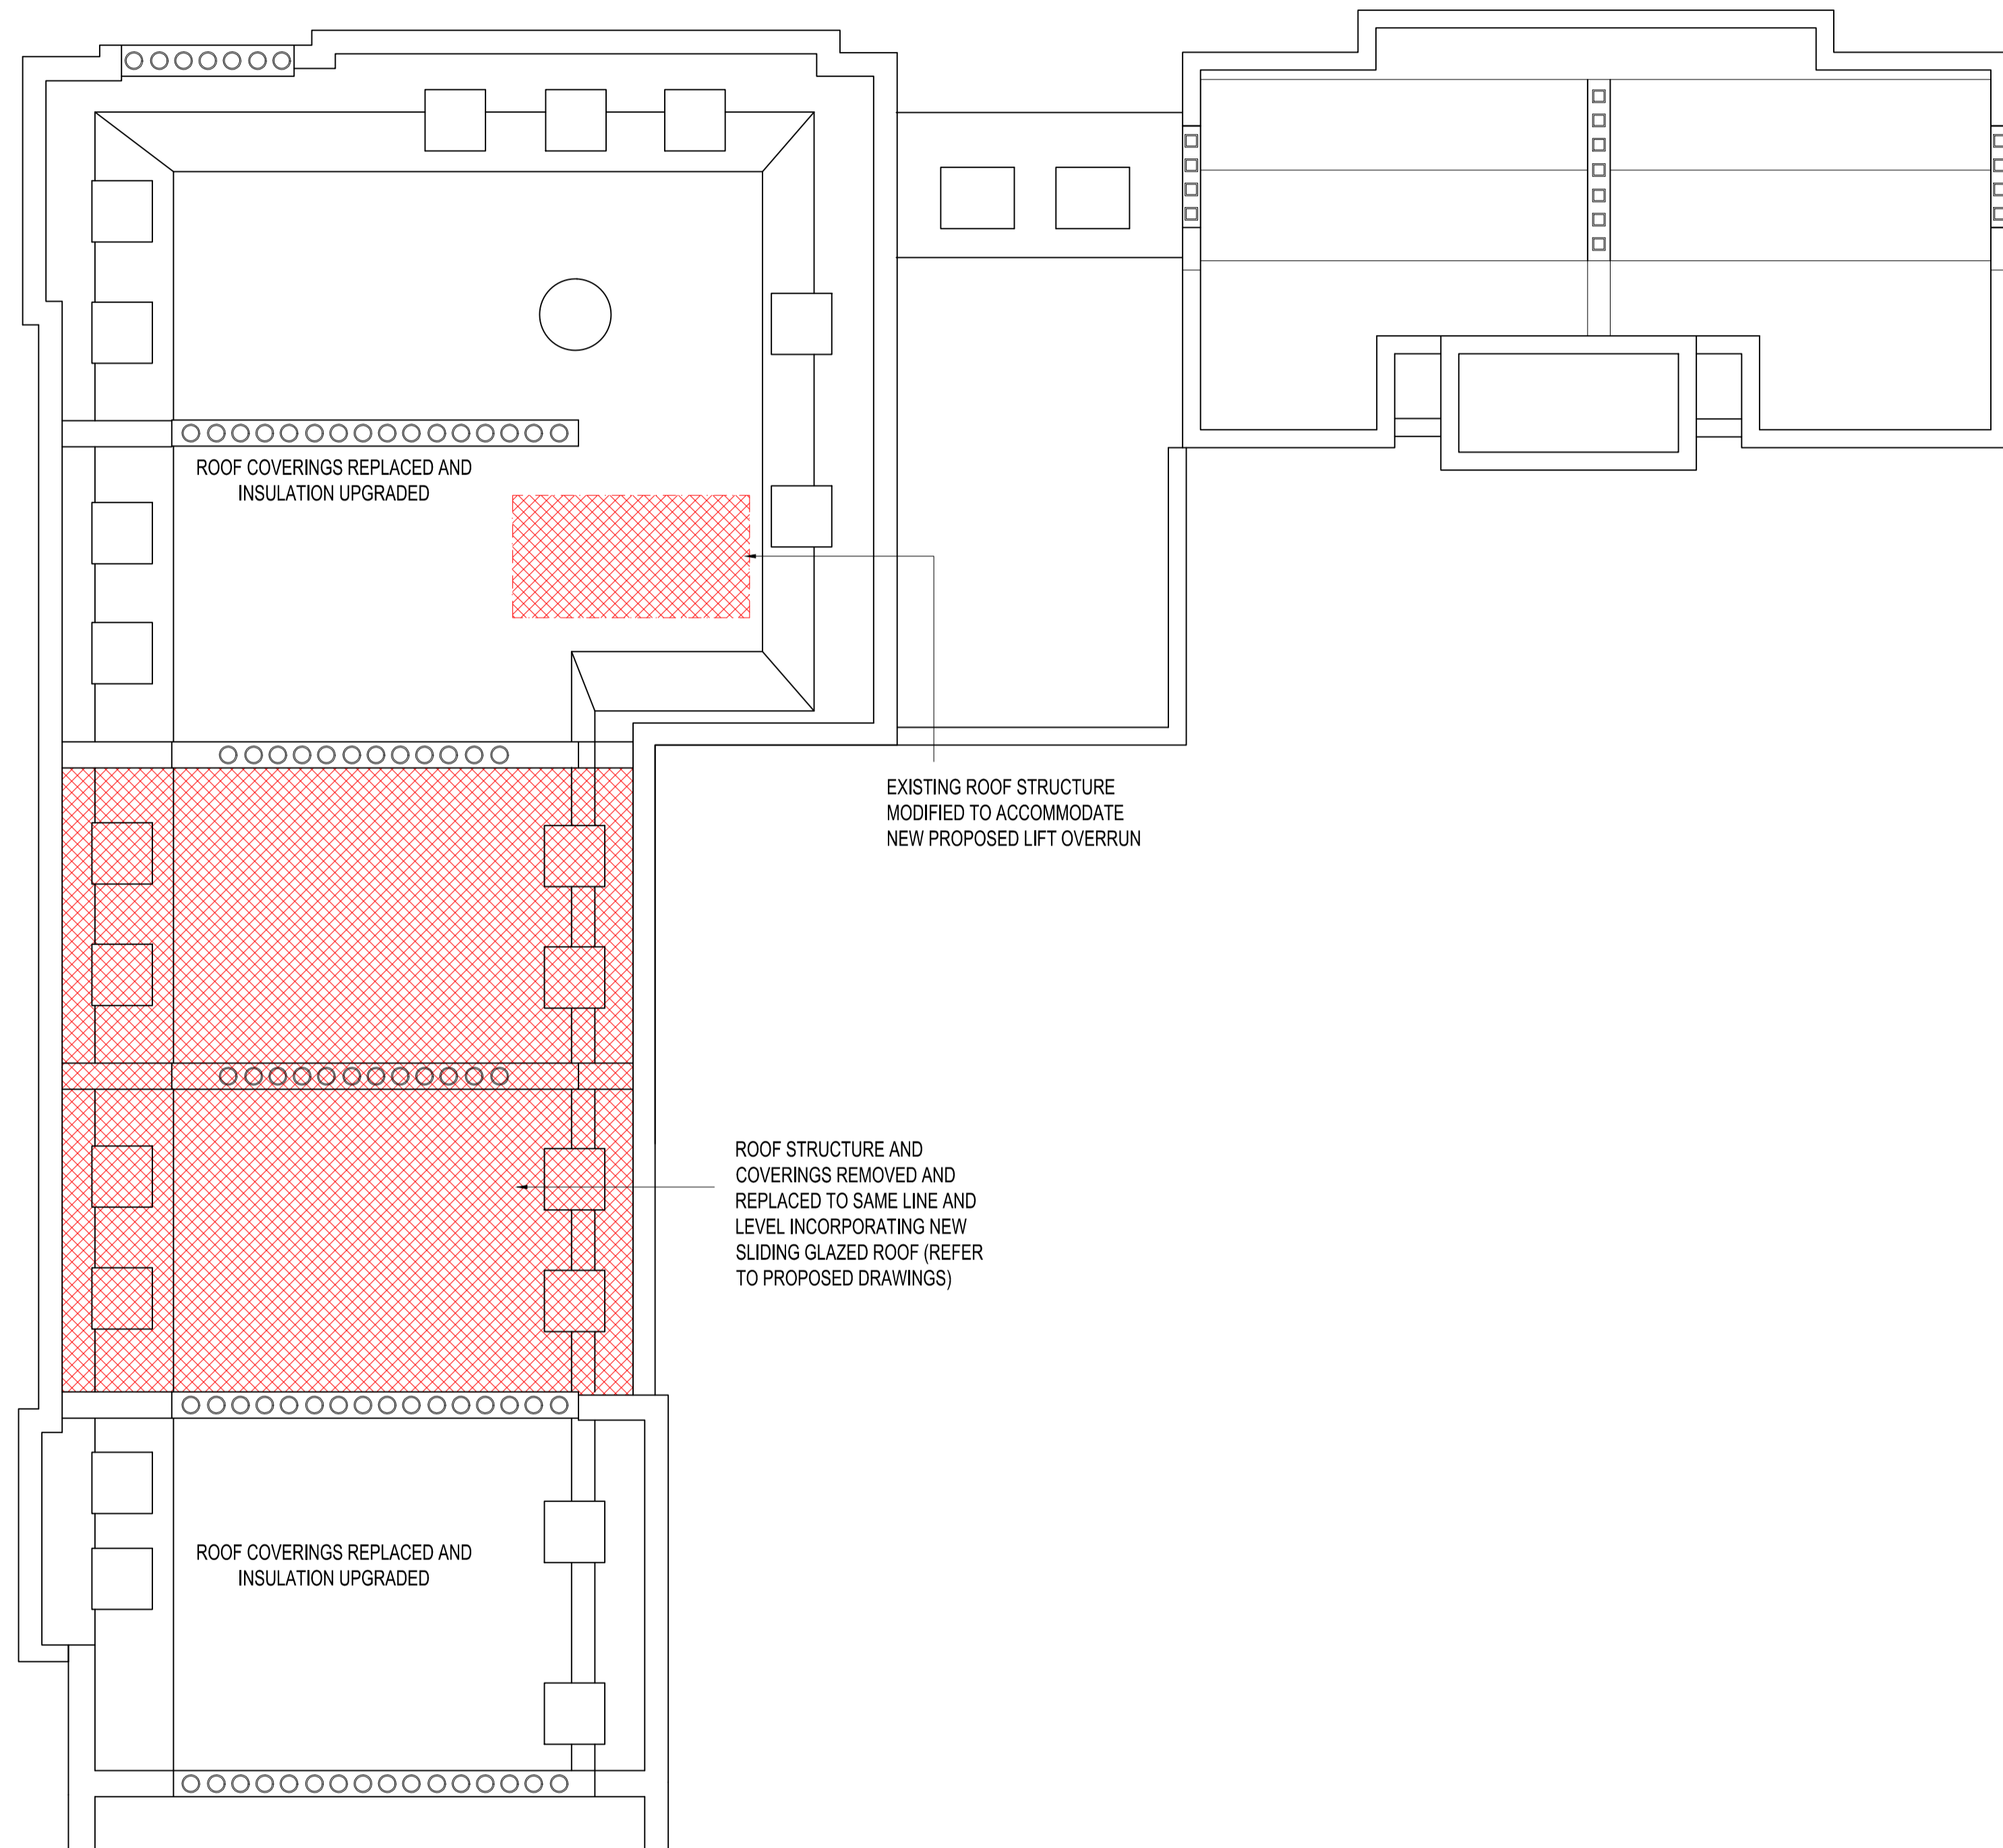


DO NOT SCALE OFF THIS DRAWING  
REPORT ANY ERRORS OR  
DISCREPANCIES TO THE  
ARCHITECT PROMPTLY

 Areas to be demolished



No	Date	By	Comments

Revision Notes

No	Date	By	Comments

Status: **PLANNING**

Client:  
Project Quad Ltd

Job:  
6-10 Cambridge Terrace  
Regents Park  
London NW1

Drawing Title:  
ROOF PLAN  
DEMOLITION

Scale: 1:100 @ A1 - 1:200 @ A3  
Date: March 15 Drawn: Chkd:

**MOXLEY**  
ARCHITECTS

47 Clapham High St London SW4 7TL www.moxley.co.uk T +44 (0) 7720 8968 F +44 (0) 7627 2533 E info@moxley.co.uk