
 
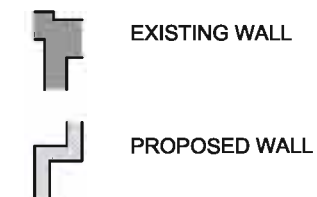


DO NOT SCALE OFF THIS DRAWING.
 REPORT ALL ERRORS AND
 DISCREPANCIES TO THE
 ARCHITECT PROMPTLY.

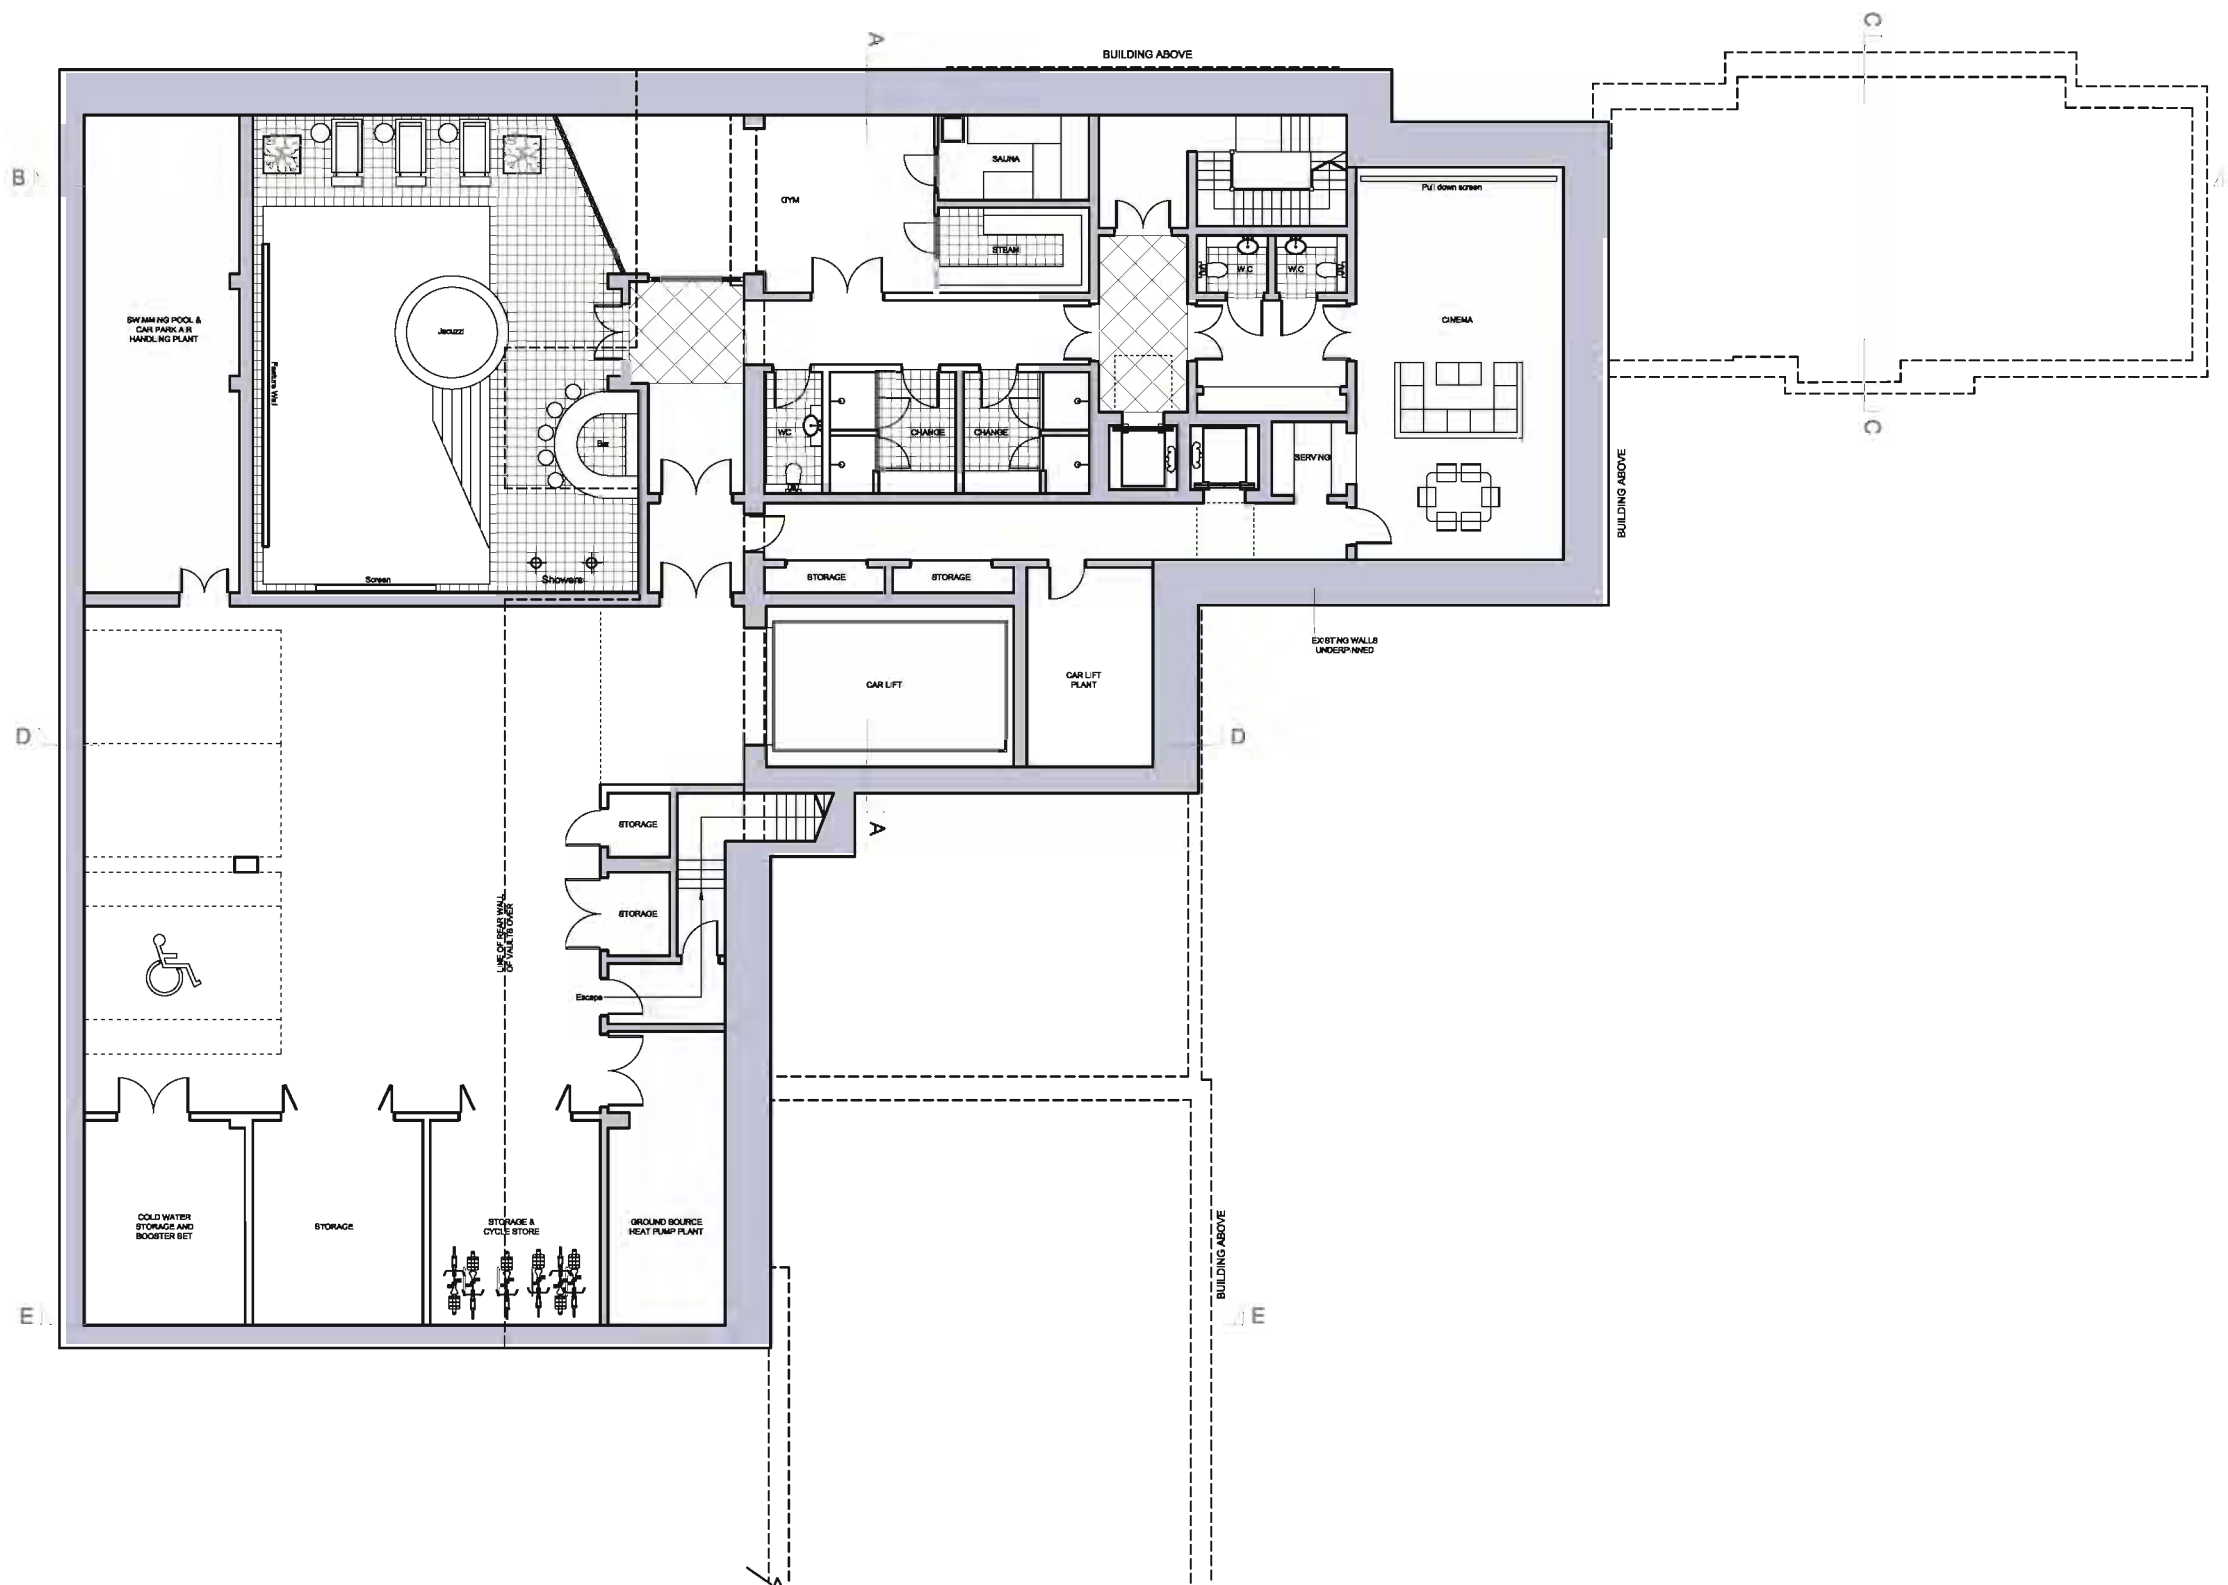

No	DATE	BY	COMMENTS

PLANNING

CLIENT: Cambridge Terrace developments Ltd.
 JOB: 6-10 Cambridge Terrace & 1-2 Chester Gate, Regents Park, London NW1




DRAWING TITLE: PROPOSED PLANS
 BASEMENT

SCALE: 1:200 @ A3 DATE: Nov 2008 DRAWN BY:

MOXLEY ARCHITECTS LTD.
 47 Clapham High Street, London SW4 7TL
 Tel: 020 7720 8968
 Fax: 020 7627 2533
 info@moxley.co.uk

DRAWING NO: **639-2.001**
 FILE:

DO NOT SCALE OFF THIS DRAWING.
REPORT ALL ERRORS AND
DISCREPANCIES TO THE
ARCHITECT PROMPTLY.

 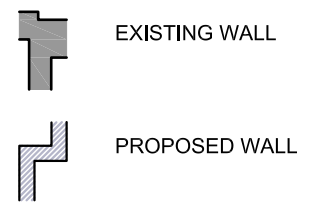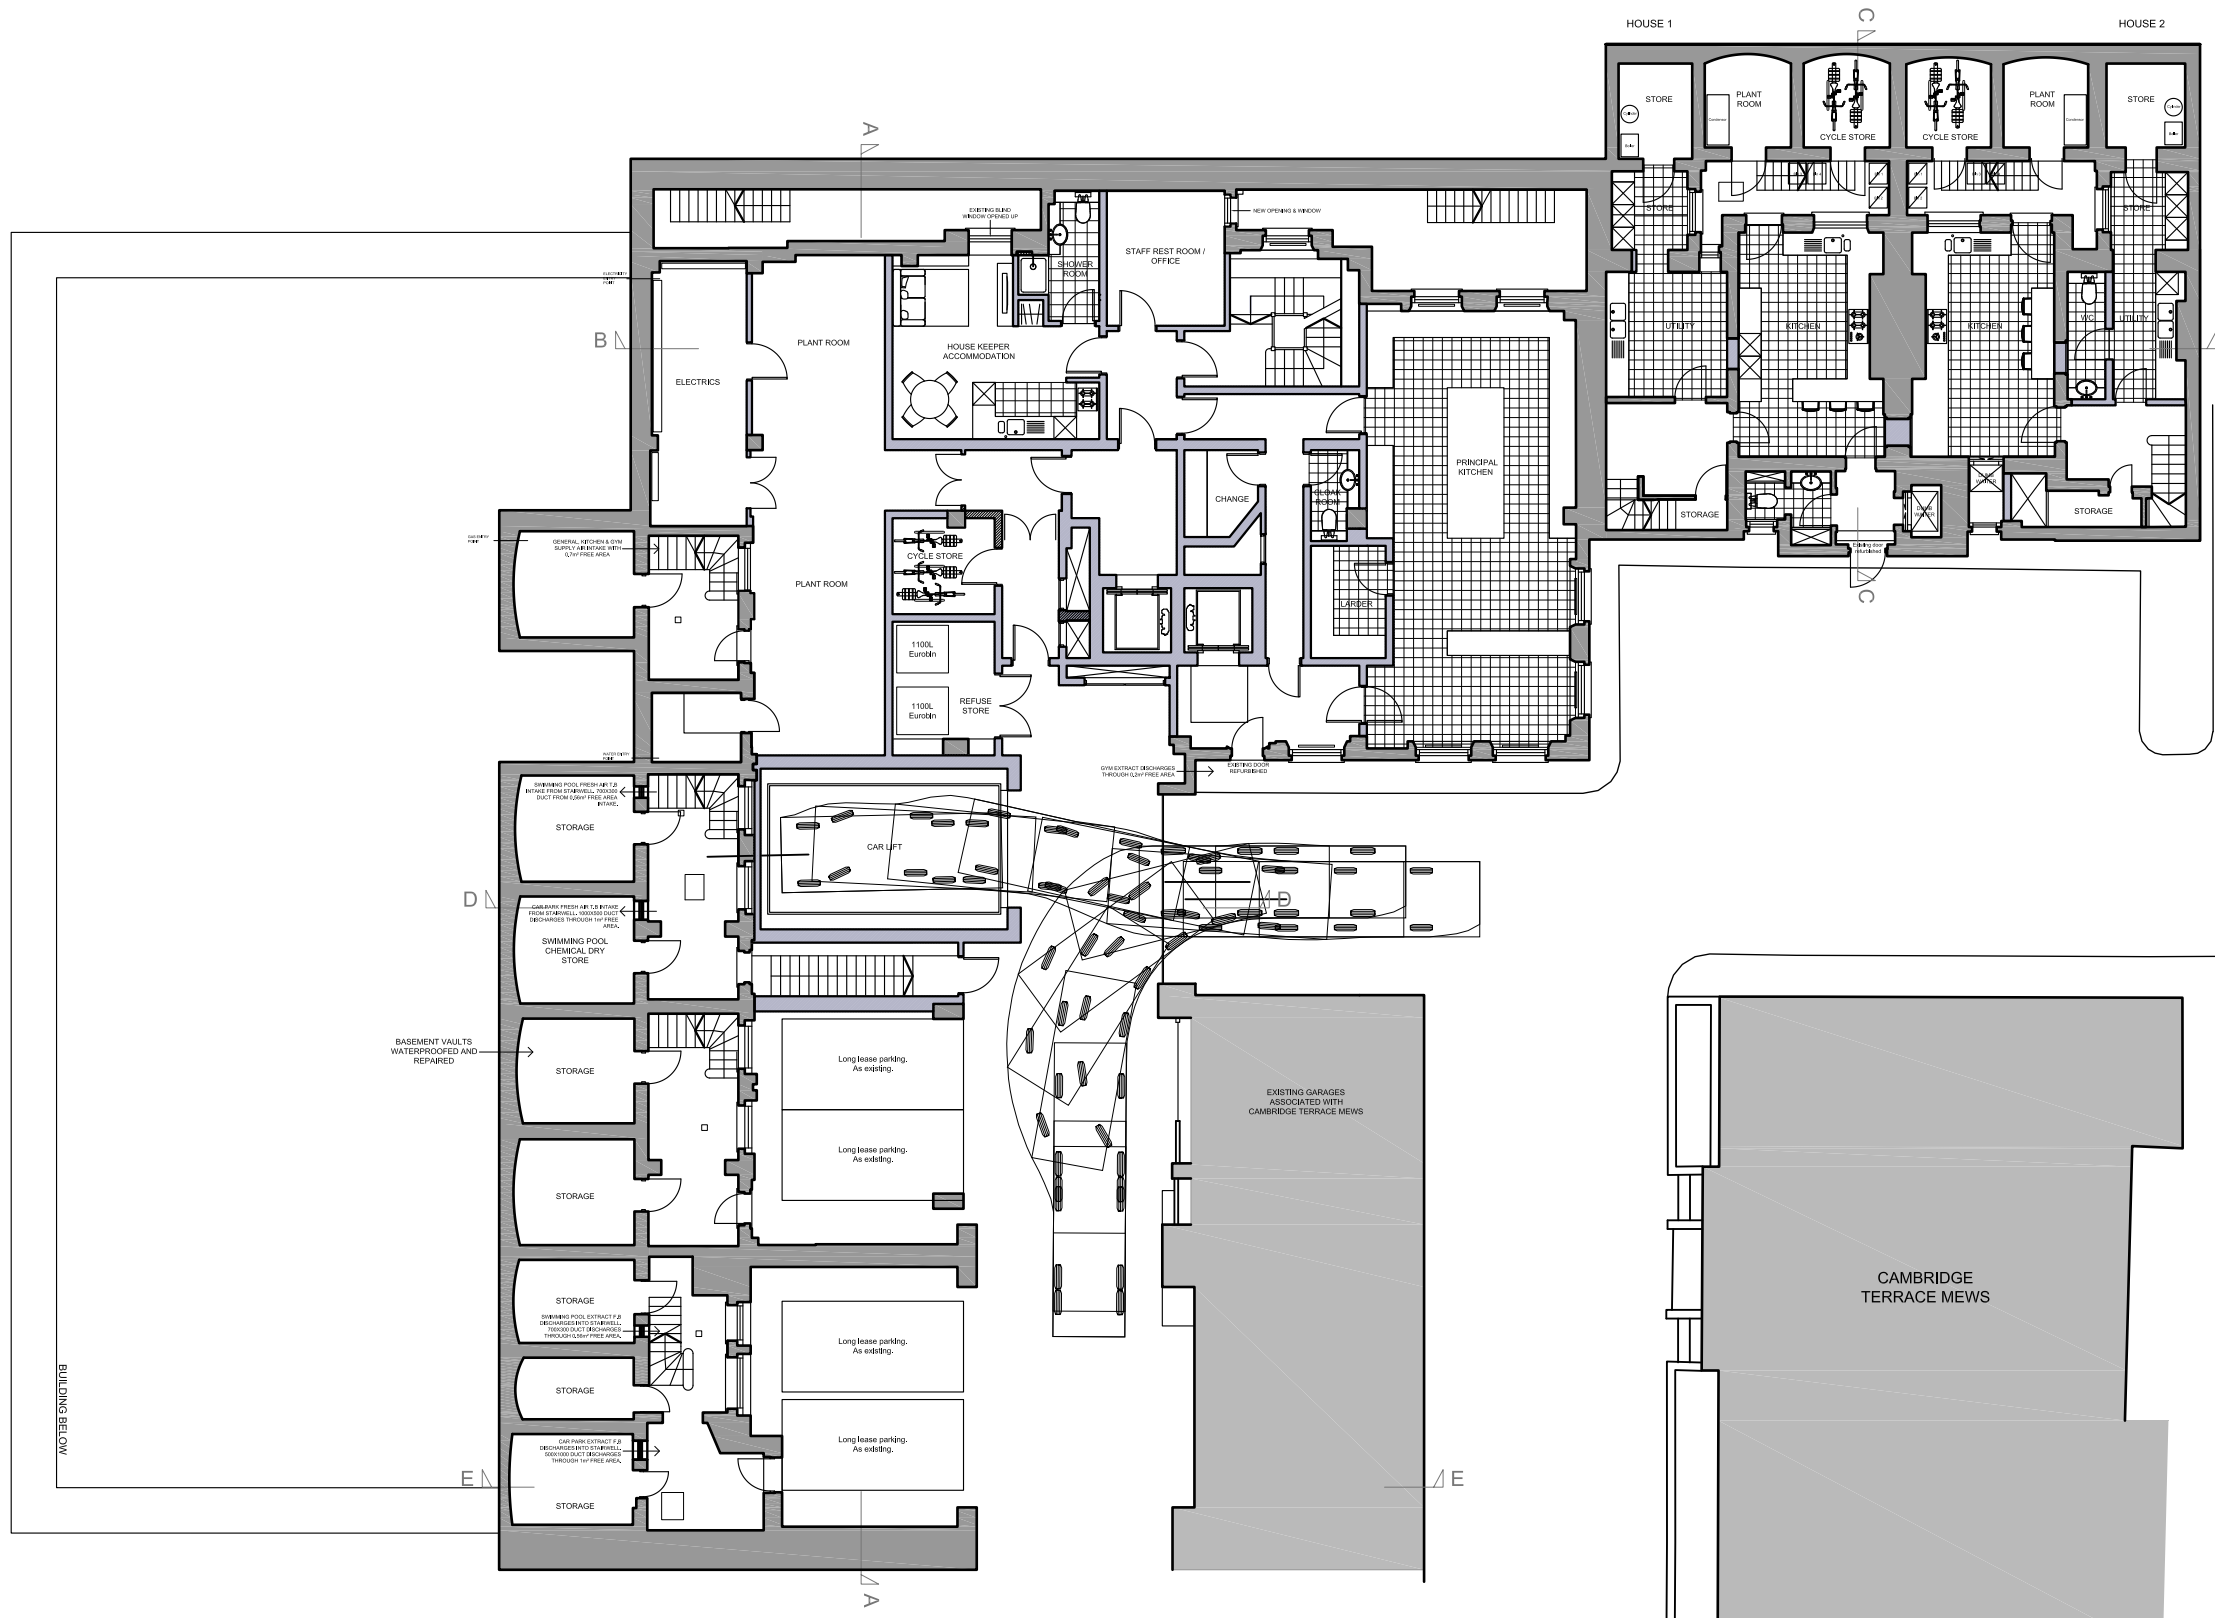

No	DATE	BY	COMMENTS
A	17.09.09	DF	WALL BY STAIR FROM BASEMENT MOVED

PLANNING

CLIENT: Cambridge Terrace developments Ltd.
JOB: 6-10 Cambridge Terrace & 1-2 Chester Gate Regents Park London NW1



DRAWING TITLE: PROPOSED PLANS
LOWER GROUND FLOOR

SCALE: 1:200 @ A3 DATE: Nov 2008 DRAWN BY:

MOXLEY ARCHITECTS LTD.
47 Clapham High Street, London SW4 7TL
Tel: 020 7720 8968
Fax: 020 7627 2533
info@moxley.co.uk

DRAWING NO: **639-2.002A**
FILE:

DO NOT SCALE OFF THIS DRAWING.
 REPORT ALL ERRORS AND
 DISCREPANCIES TO THE
 ARCHITECT PROMPTLY.

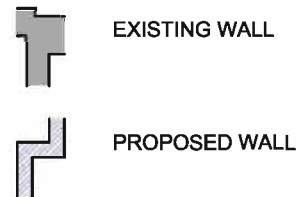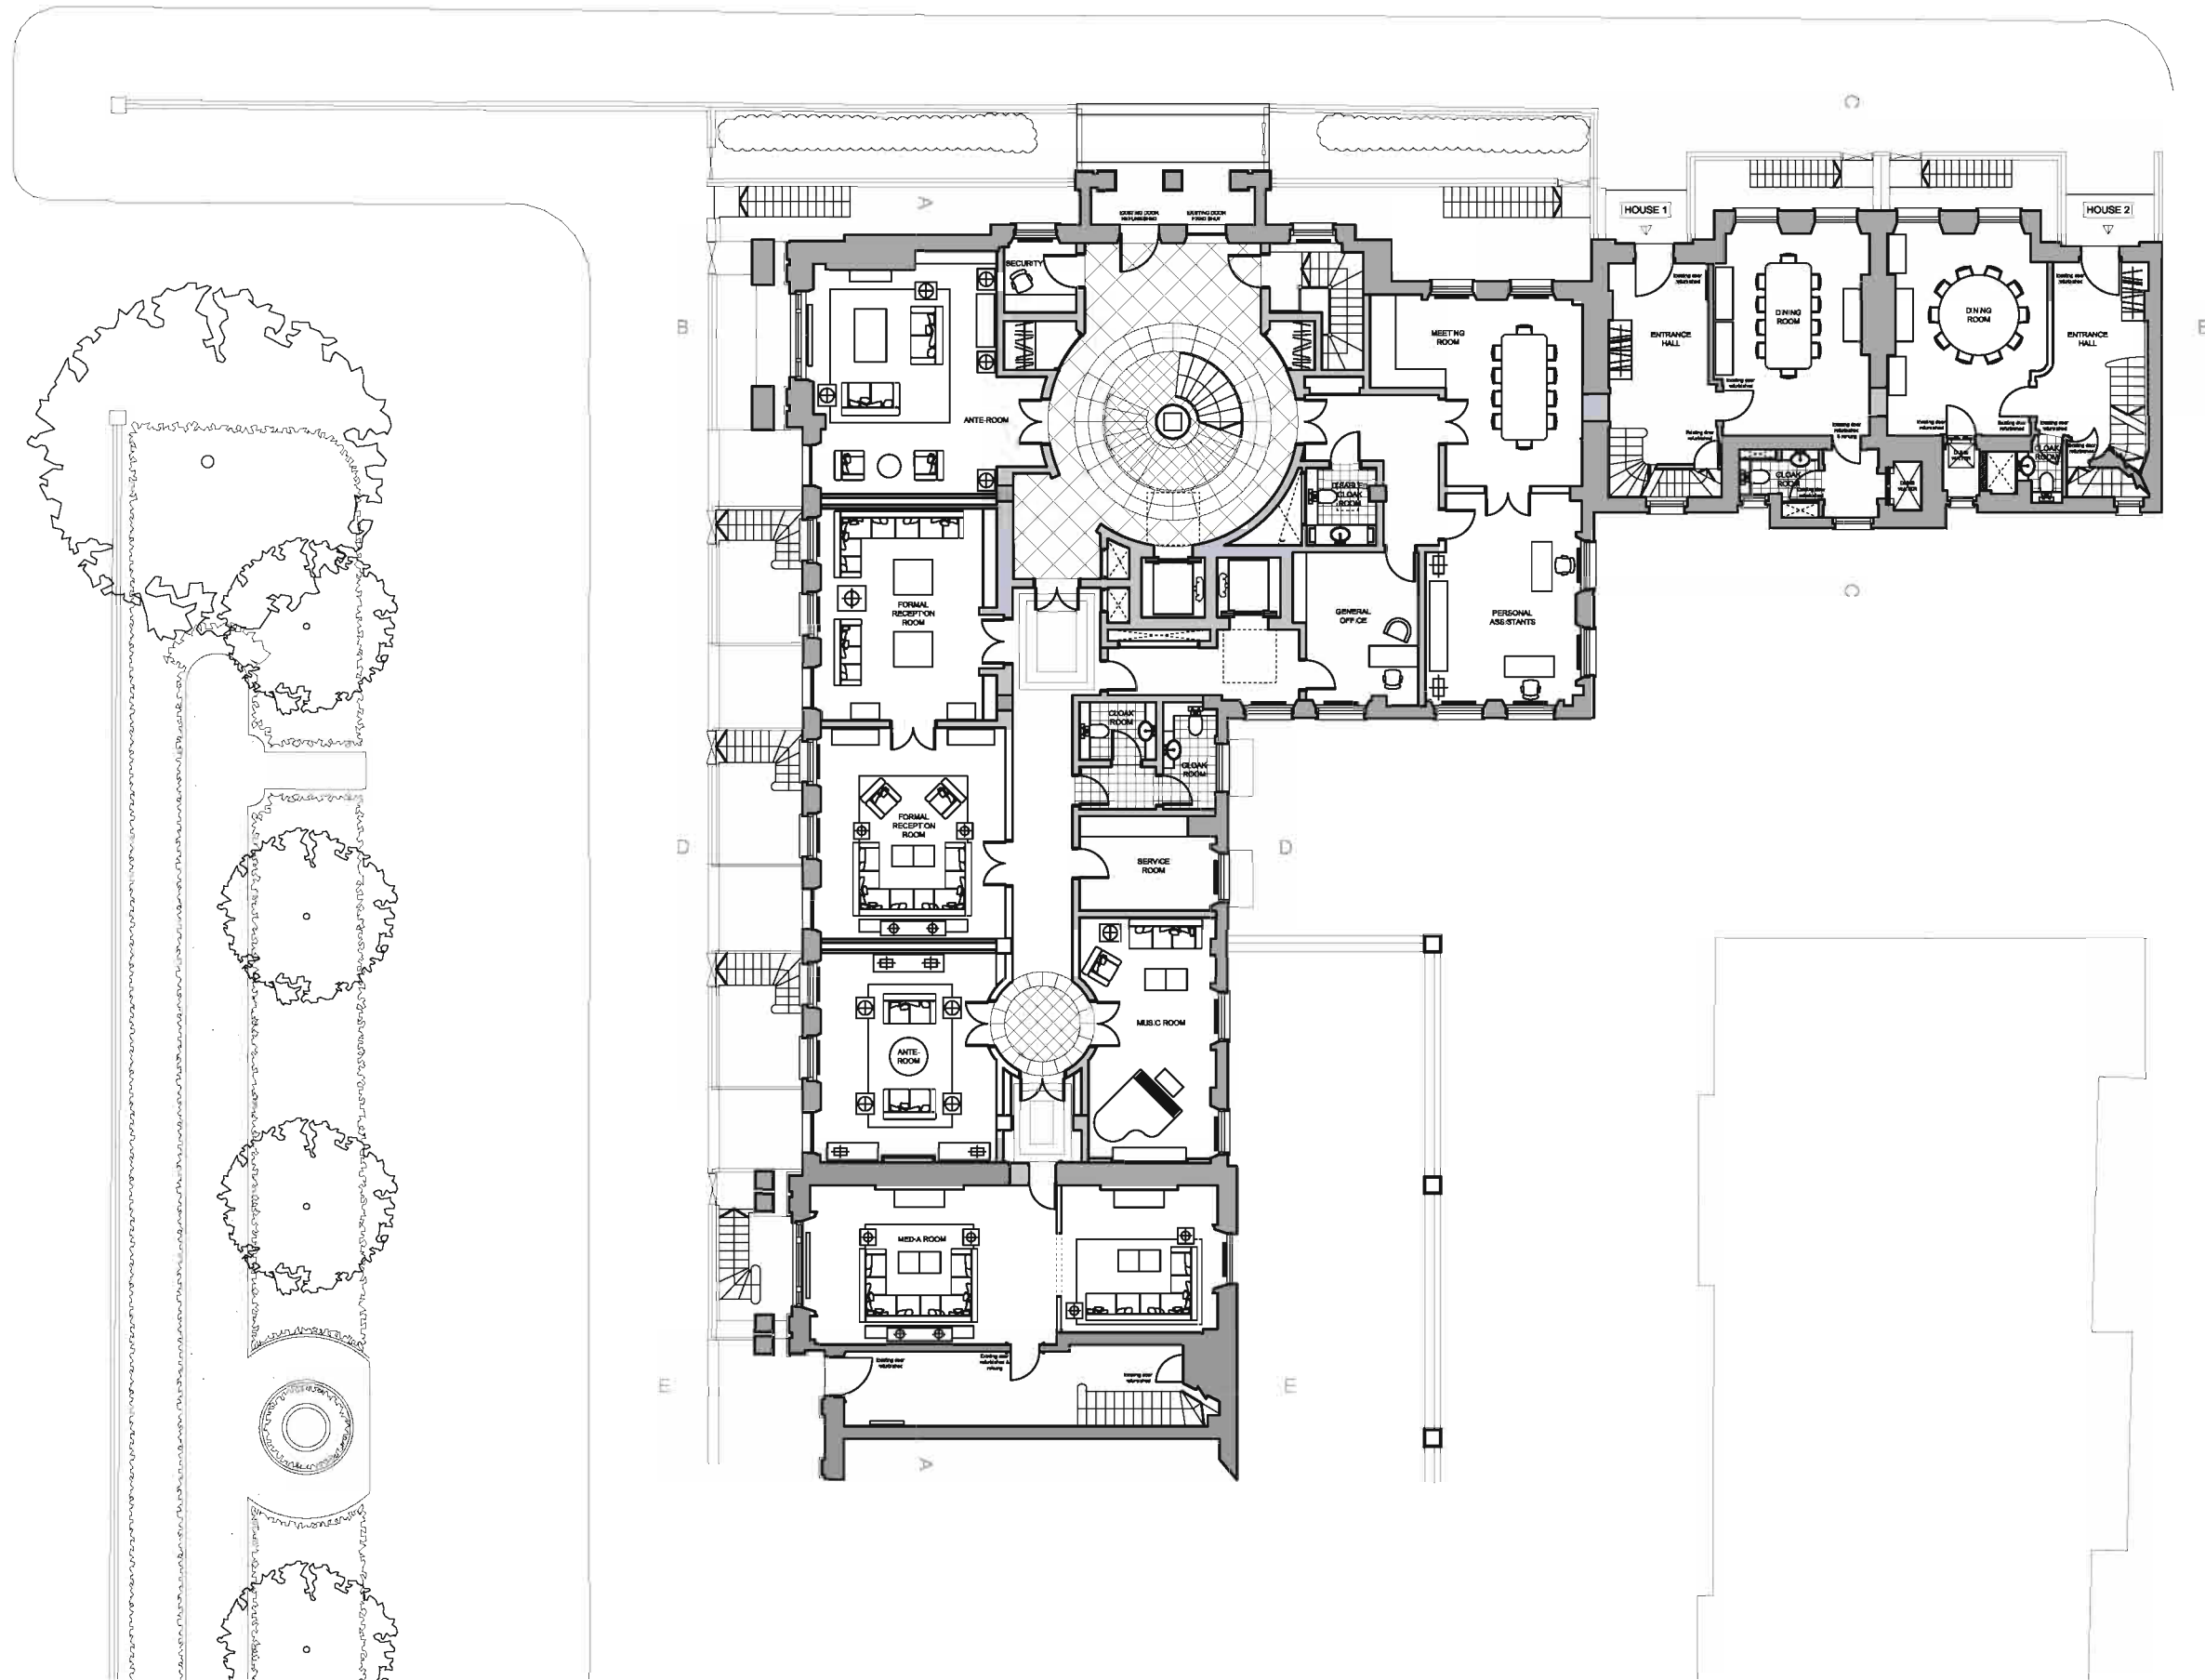

No	DATE	BY	COMMENTS

REVISION NOTES

PLANNING

CLIENT: Cambridge Terrace developments Ltd.
 JOB: 6-10 Cambridge Terrace & 1-2 Chester Gate Regents Park London NW1




DRAWING TITLE:
PROPOSED PLANS
 GROUND FLOOR

SCALE: 1:200 @ A3 DATE: Nov 2008 DRAWN BY:

MOXLEY ARCHITECTS LTD.
 47 Clapham High Street, London SW4 7TL
 Tel: 020 7720 8968
 Fax: 020 7627 2533
 info@moxley.co.uk

DRAWING NO:
639-2.003
 FILE:

DO NOT SCALE OFF THIS DRAWING.
REPORT ALL ERRORS AND
DISCREPANCIES TO THE
ARCHITECT PROMPTLY.

 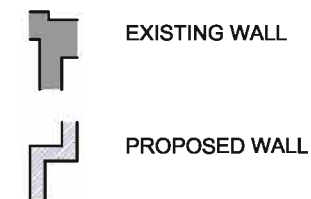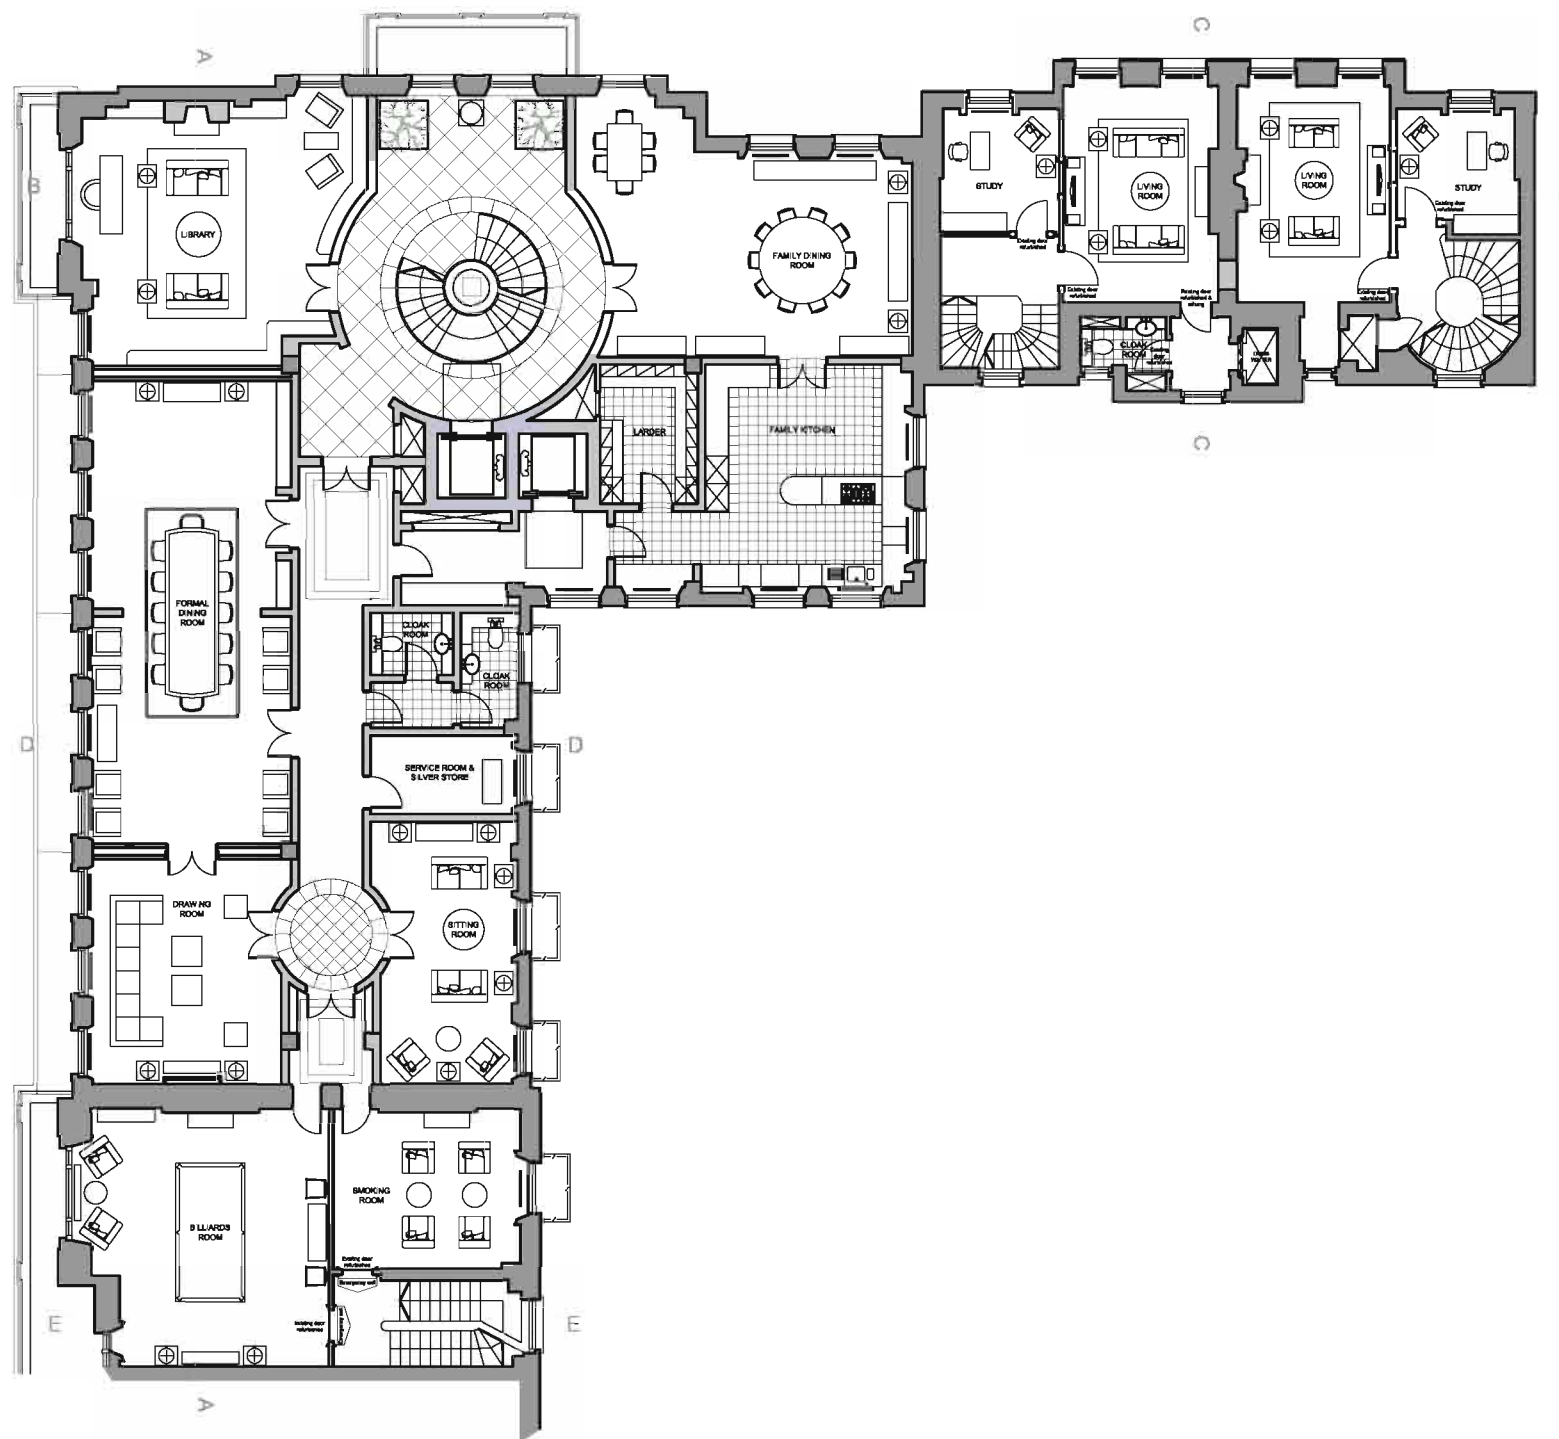

No	DATE	BY	COMMENTS

PLANNING

CLIENT: Cambridge Terrace developments Ltd.
JOB: 6-10 Cambridge Terrace & 1-2 Chester Gate Regents Park London NW1

DRAWING TITLE: PROPOSED PLANS
FIRST FLOOR



SCALE: 1:200 @ A3 DATE: Nov 2008 DRAWN BY: []

MOXLEY ARCHITECTS LTD.
47 Clapham High Street, London SW4 7TL
Tel: 020 7720 8968
Fax: 020 7627 2533
info@moxley.co.uk

DRAWING NO: **639-2.004**

FILE: []

DO NOT SCALE OFF THIS DRAWING.
REPORT ALL ERRORS AND
DISCREPANCIES TO THE
ARCHITECT PROMPTLY.

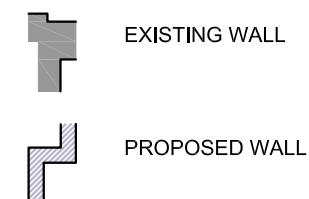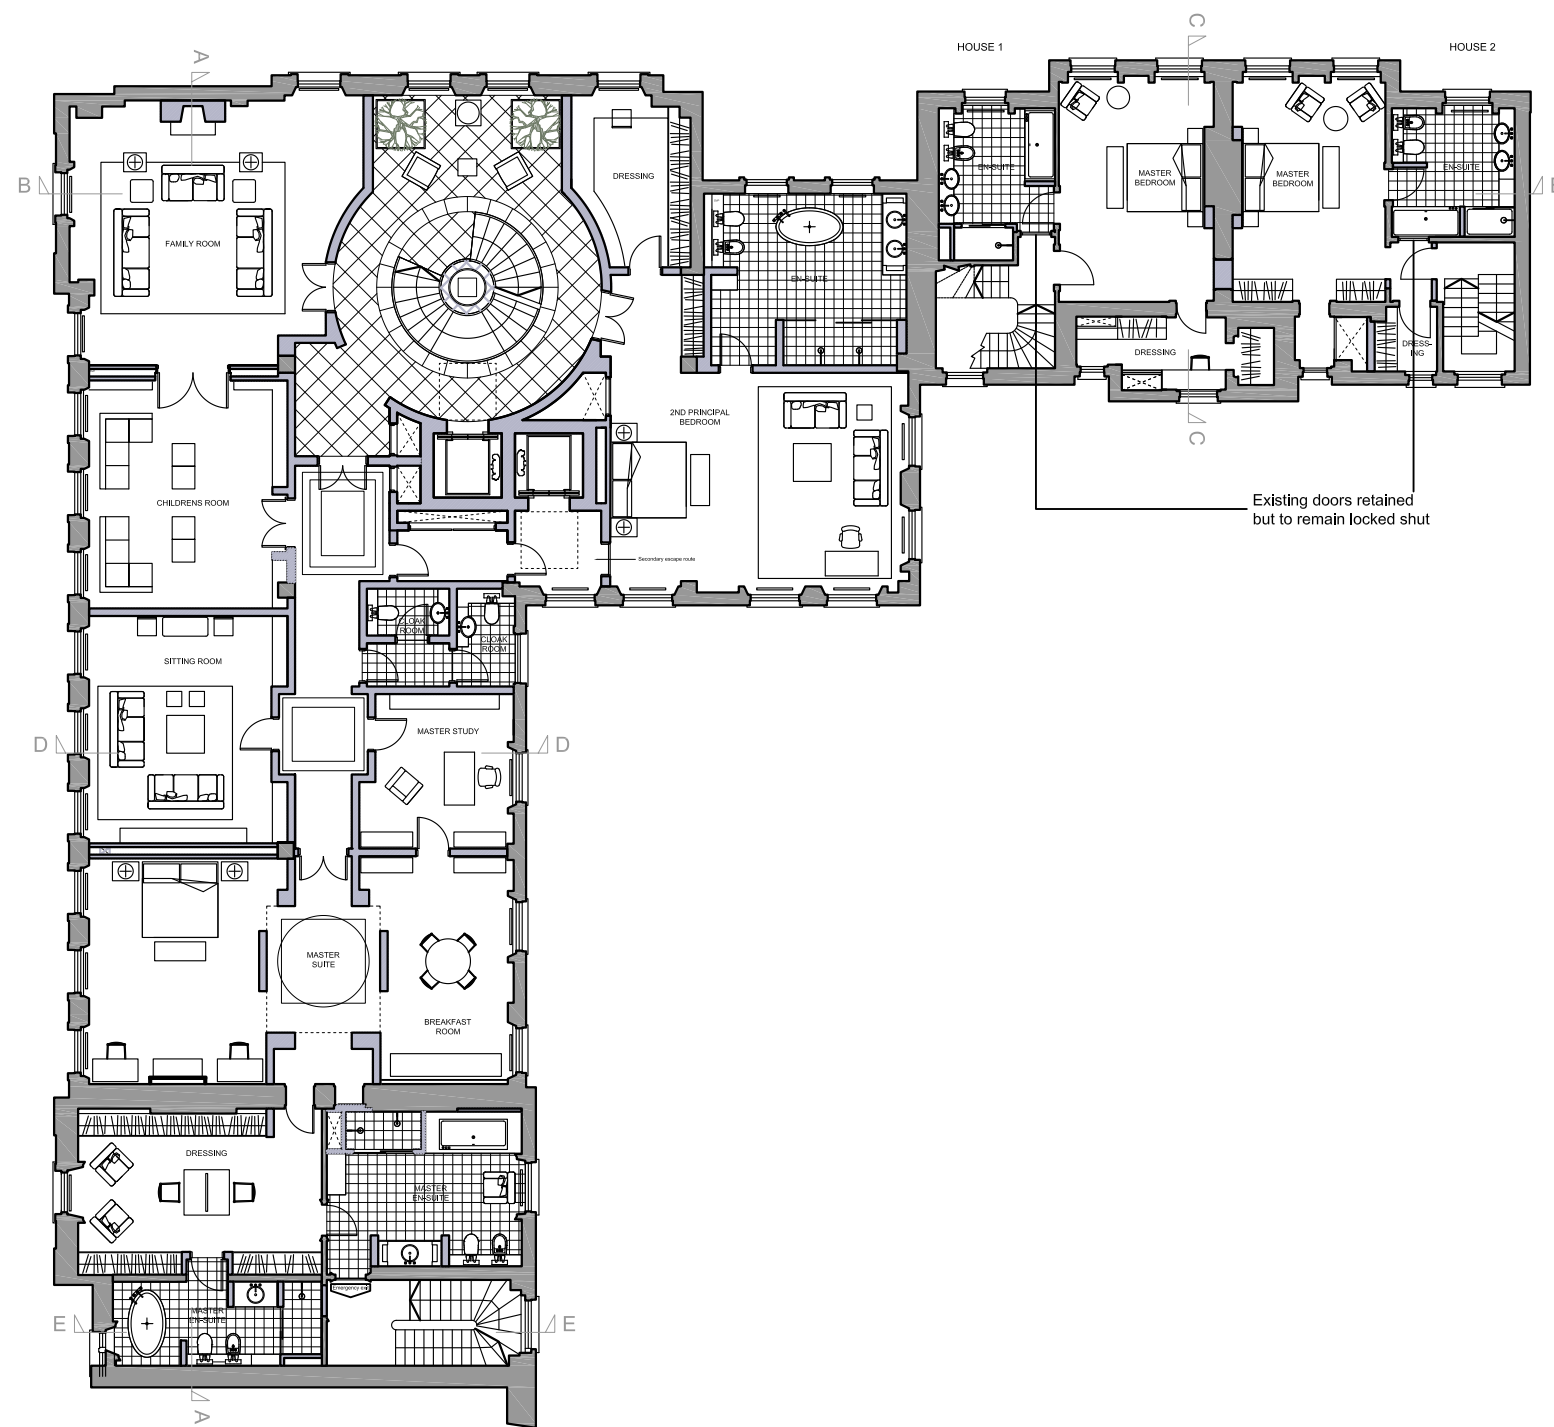

No	DATE	BY	COMMENTS
A	15.09.09	CR	Existing doors to remain locked shut

REVISION NOTES

PLANNING

CLIENT: Cambridge Terrace developments Ltd.

JOB:
6-10 Cambridge Terrace &
1-2 Chester Gate
Regents Park
London NW1

DRAWING TITLE:
PROPOSED PLANS

SECOND FLOOR



SCALE: 1:200 @ A3	DATE: Nov 2008	DRAWN BY:
----------------------	-------------------	-----------

MOXLEY ARCHITECTS LTD.
47 Clapham High Street, London SW4 7TL
Tel: 020 7720 8968
Fax: 020 7627 2533
info@moxley.co.uk

DRAWING NO:
639-2.005A

FILE:

DO NOT SCALE OFF THIS DRAWING.
 REPORT ALL ERRORS AND
 DISCREPANCIES TO THE
 ARCHITECT PROMPTLY.

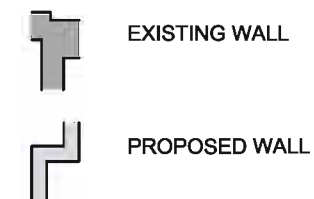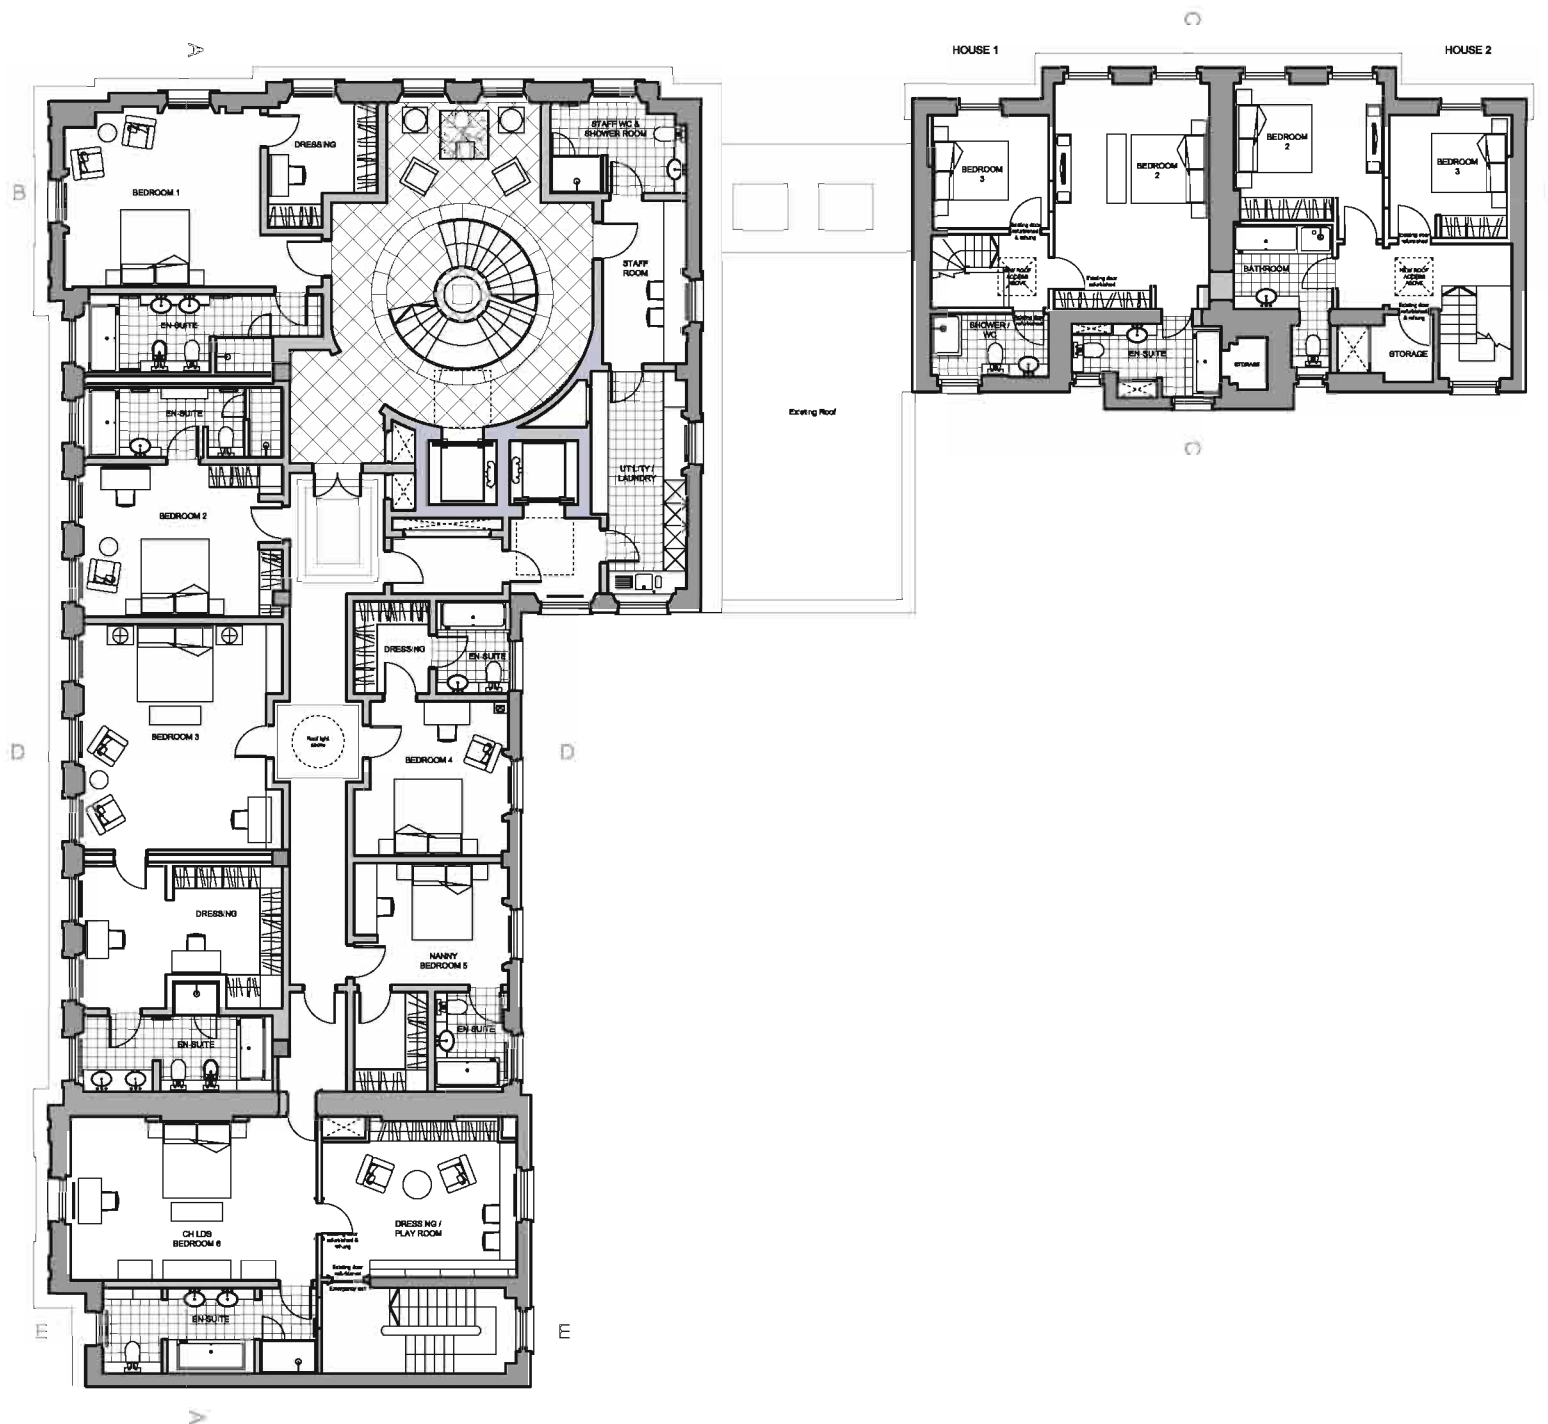

No	DATE	BY	COMMENTS

REVISION NOTES

PLANNING

CLIENT: Cambridge Terrace developments Ltd.
 JOB: 6-10 Cambridge Terrace & 1-2 Chester Gate, Regents Park, London NW1




DRAWING TITLE: PROPOSED PLANS
 THIRD FLOOR

SCALE: 1:200 @ A3 DATE: Nov 2008 DRAWN BY:

MOXLEY ARCHITECTS LTD.
 47 Clapham High Street, London SW4 7TL
 Tel: 020 7720 8968
 Fax: 020 7627 2533
 info@moxley.co.uk

DRAWING NO: **639-2.006**
 FILE:

DO NOT SCALE OFF THIS DRAWING.
 REPORT ALL ERRORS AND
 DISCREPANCIES TO THE
 ARCHITECT PROMPTLY.

 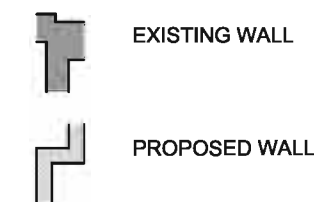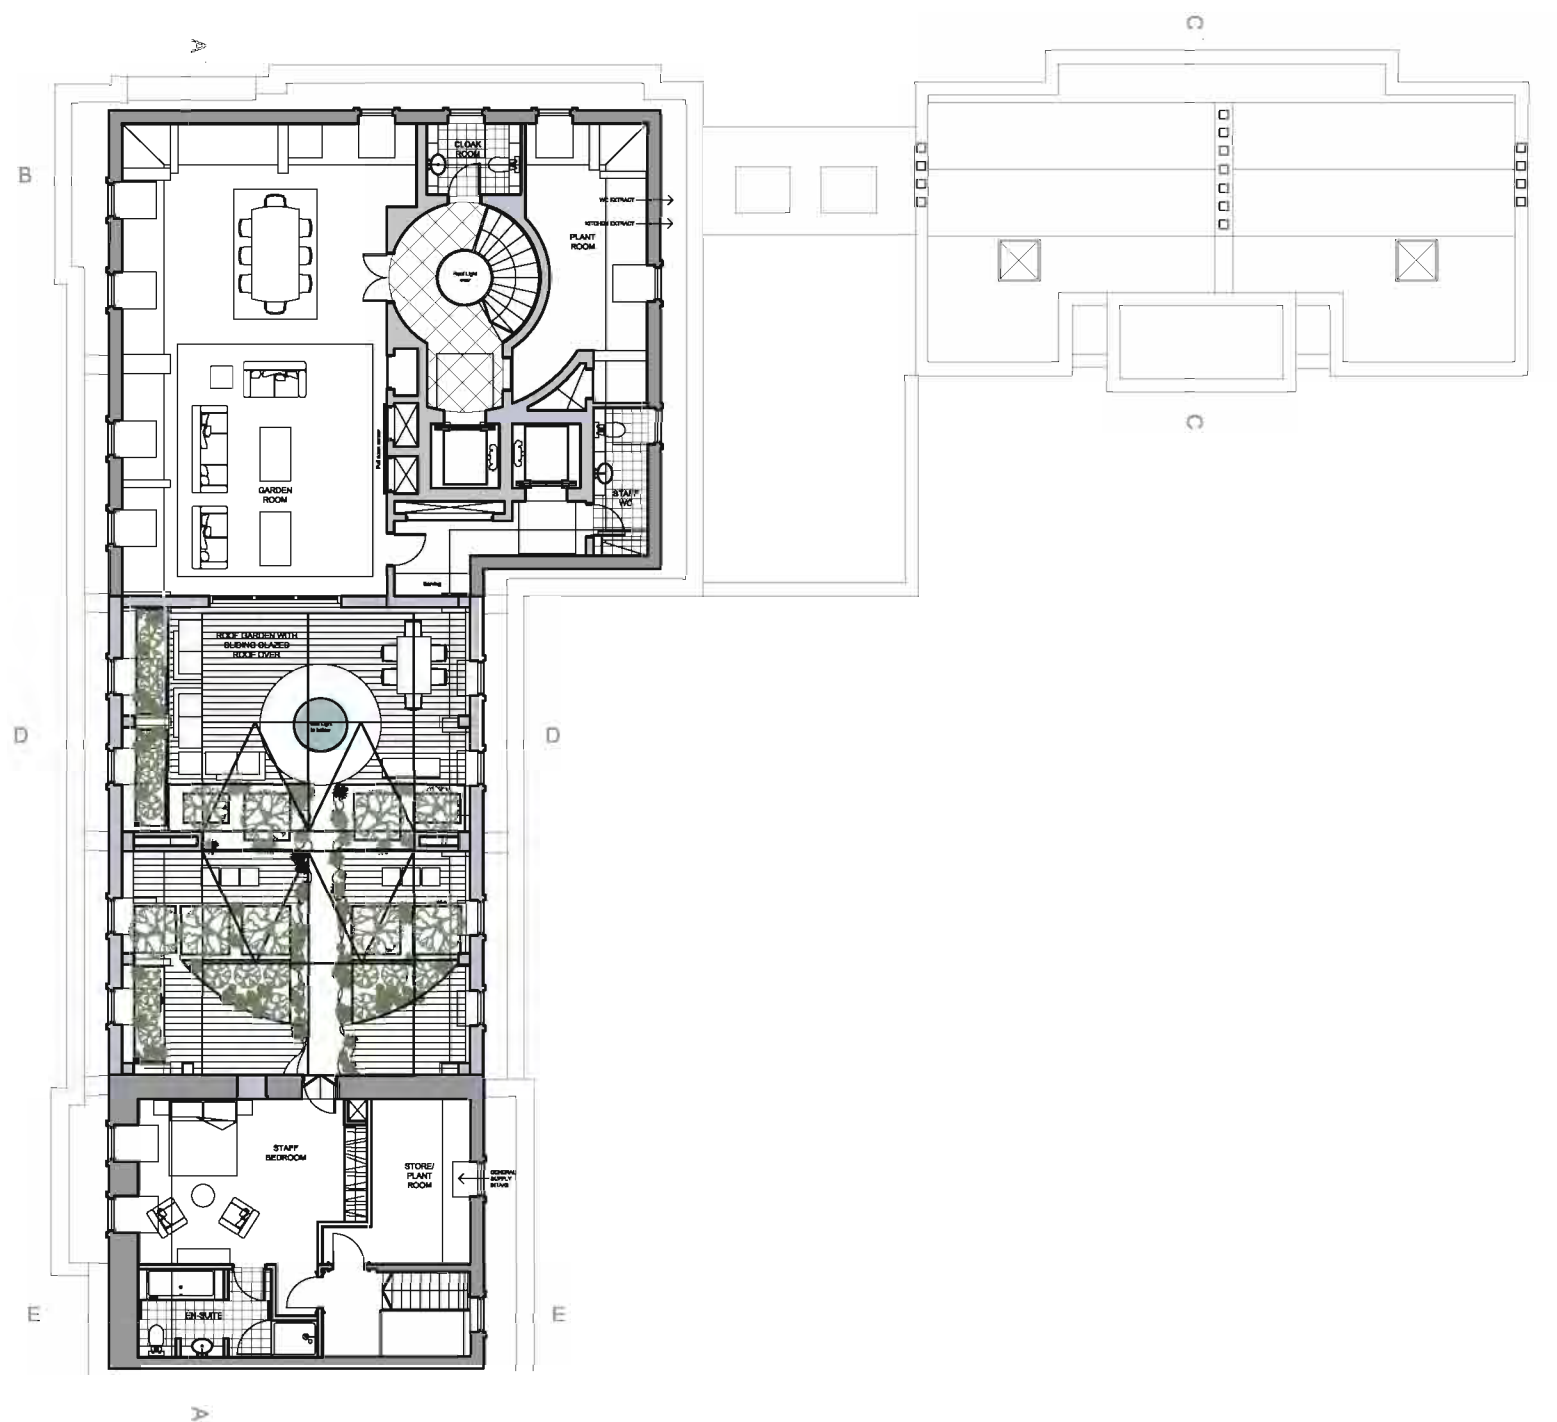

No	DATE	BY	COMMENTS

REVISION NOTES

PLANNING

CLIENT: Cambridge Terrace developments Ltd.

JOB:
 6-10 Cambridge Terrace &
 1-2 Chester Gate
 Regents Park
 London NW1



DRAWING TITLE:
PROPOSED PLANS
 FOURTH FLOOR

SCALE: 1:200 @ A3 DATE: Nov 2008 DRAWN BY:

MOXLEY ARCHITECTS LTD.
 47 Clapham High Street, London SW4 7TL
 Tel: 020 7720 8968
 Fax: 020 7627 2533
 info@moxley.co.uk

DRAWING NO:
639-2.007
 FILE:

DO NOT SCALE OFF THIS DRAWING.
 REPORT ALL ERRORS AND
 DISCREPANCIES TO THE
 ARCHITECT PROMPTLY.

 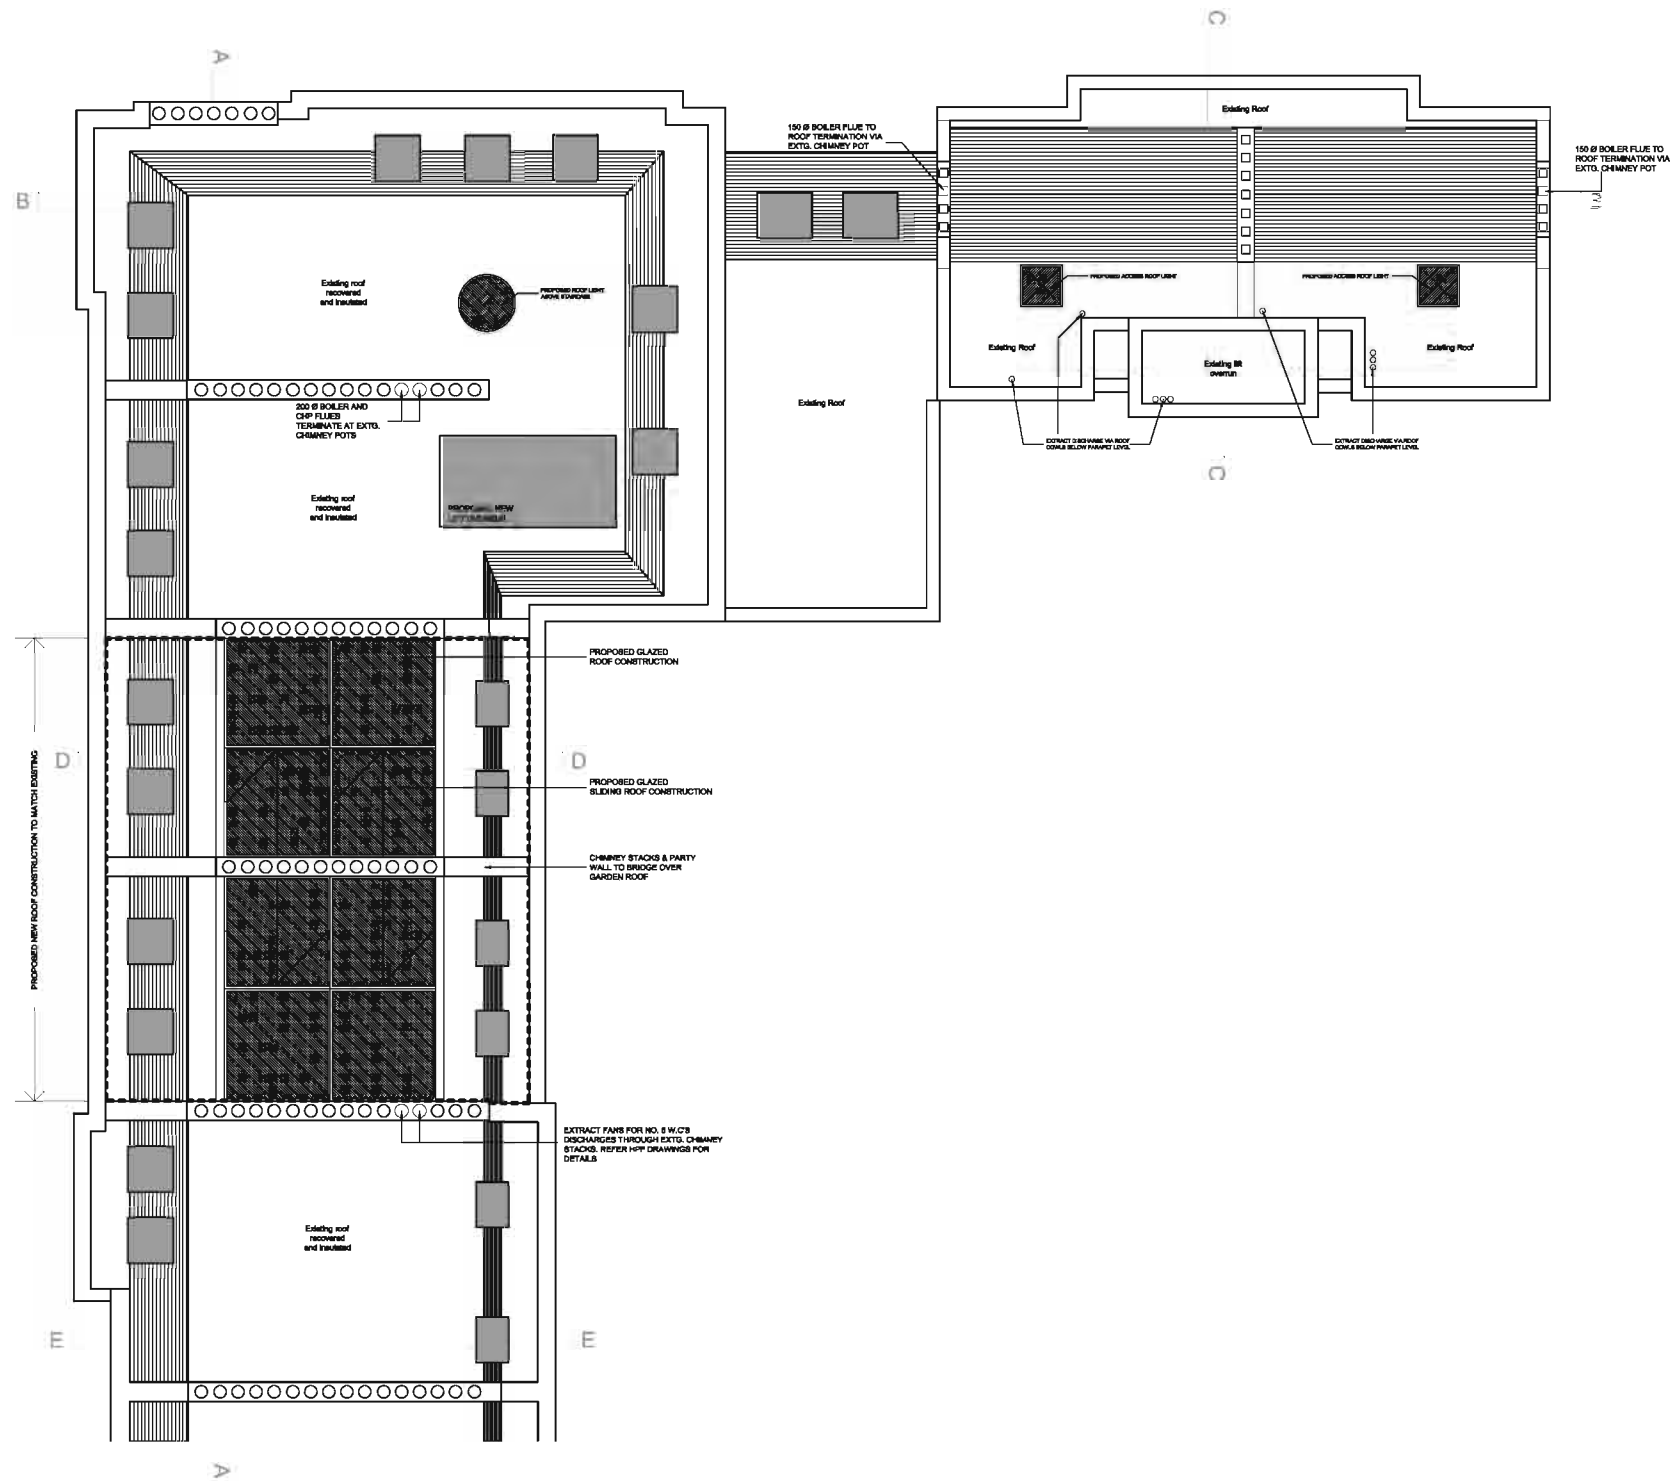

No	DATE	BY	COMMENTS

REVISION NOTES

PLANNING

CLIENT: Cambridge Terrace developments Ltd.
 JOB: 6-10 Cambridge Terrace & 1-2 Chester Gate Regents Park London NW1

DRAWING TITLE:
PROPOSED PLANS
 ROOF PLAN

SCALE: 1:200 @ A3 DATE: Nov 2008 DRAWN BY:

MOXLEY ARCHITECTS LTD.
 47 Clapham High Street, London SW4 7TL
 Tel: 020 7720 8968
 Fax: 020 7627 2533
 info@moxley.co.uk

DRAWING NO:
639-2.008
 FILE: