



**800**

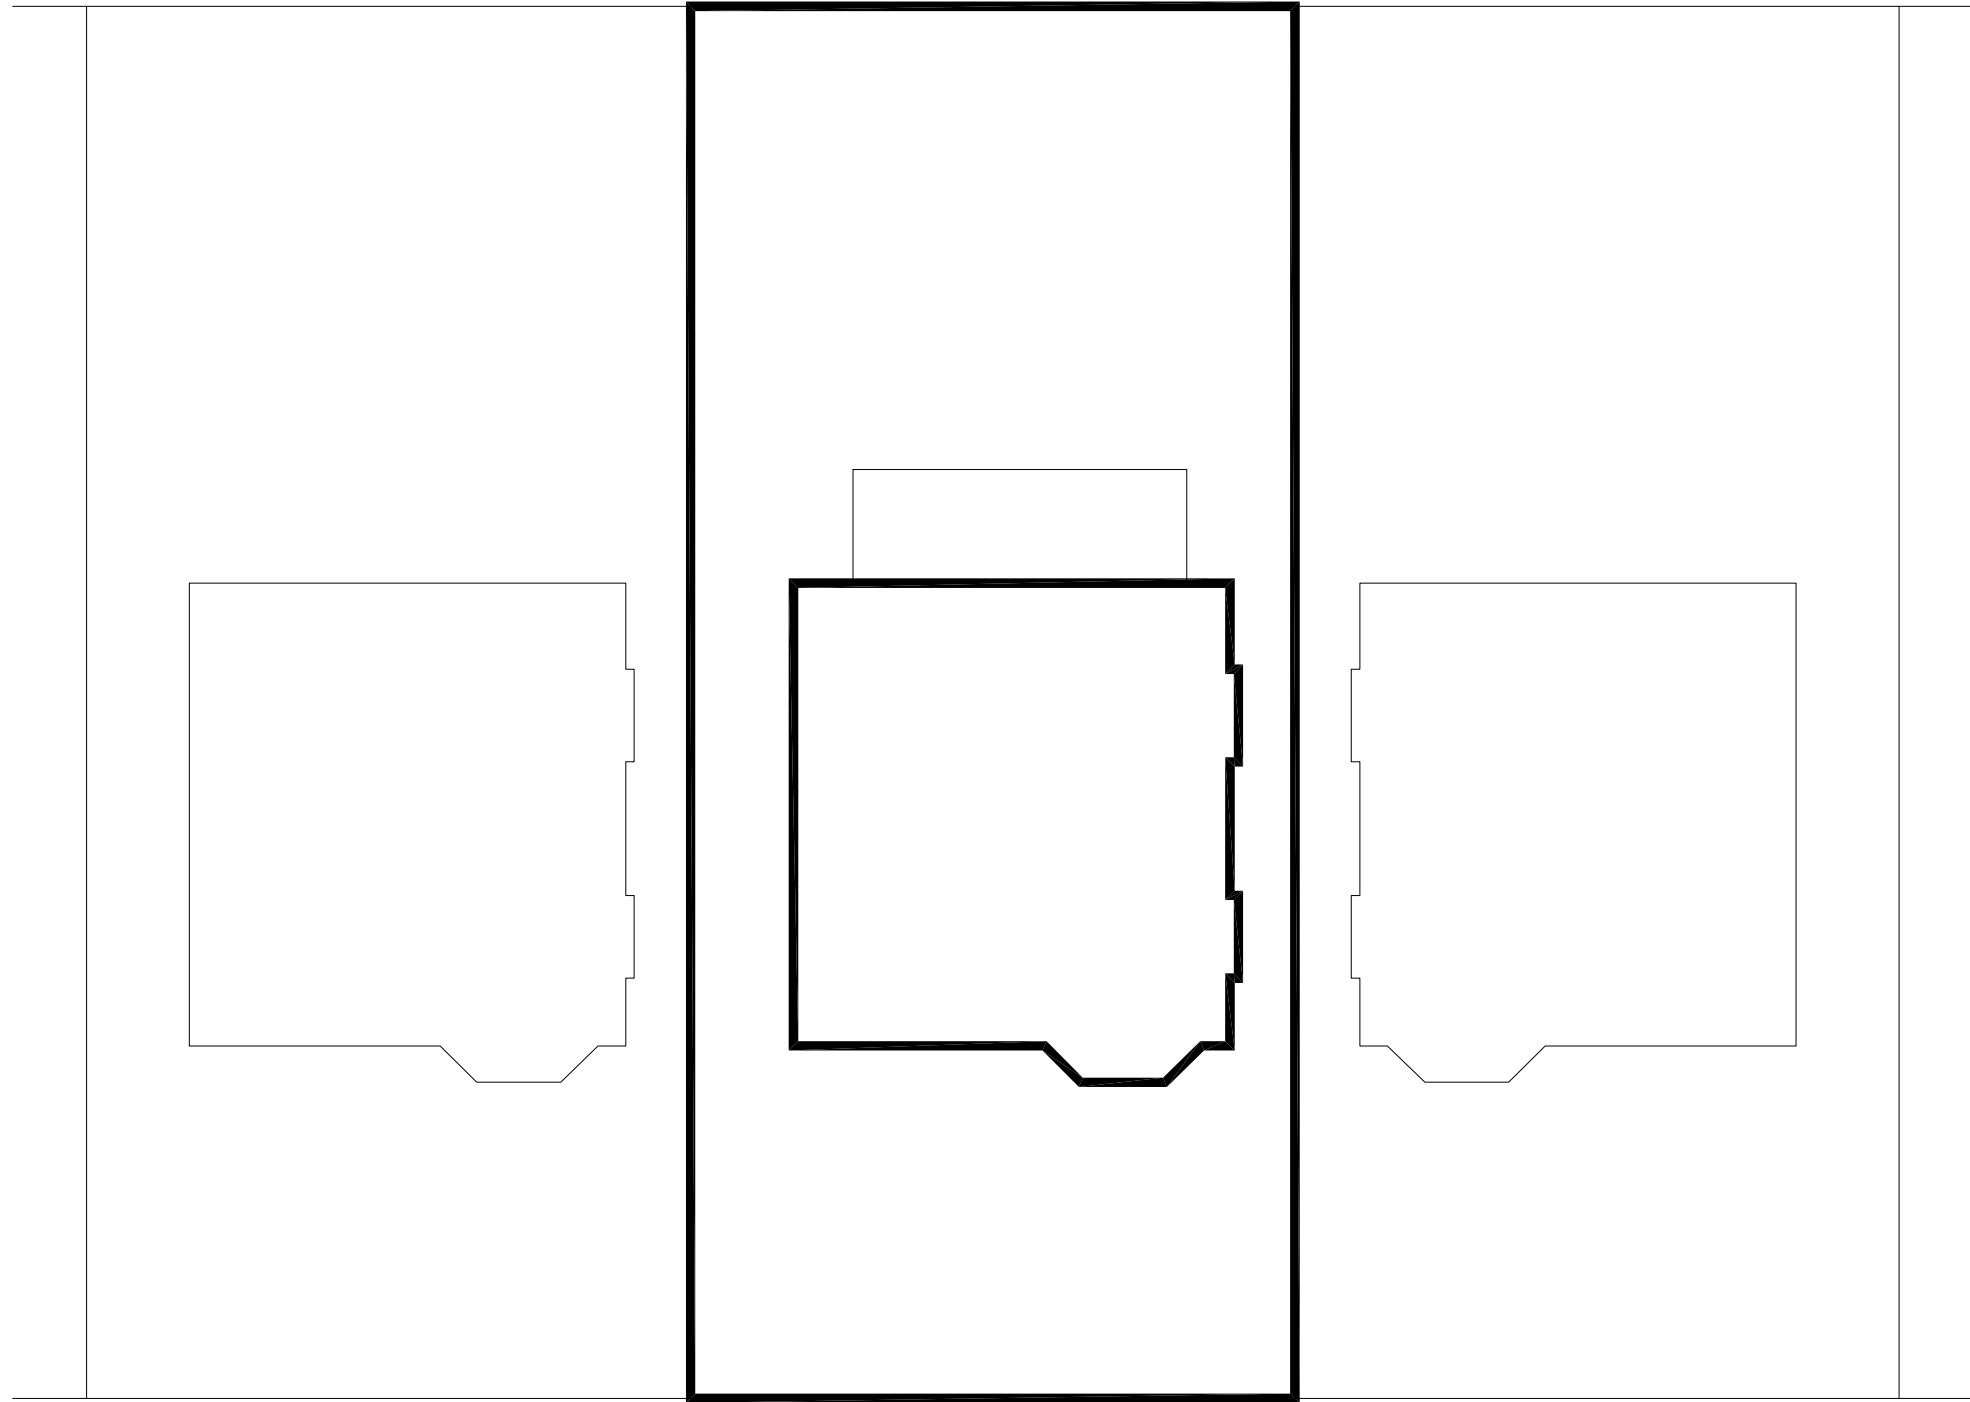

△  
3

HOLFORD ROAD

 

Rev. Date Comment By

Do not scale from this drawing  
All dimensions are to be checked on site  
Incorrect to be informed of any discrepancies

copyright © 2015  
All rights described in chapter 4 of the copyright design and  
patents act 1988 have been generally asserted

Client  
PETER KADAS

Project  
3 HOLFORD ROAD  
LONDON, NW3

Drawing  
AS EXISTING SITE PLAN

Project No. Drawing No. Revision  
177 02

Scale Date  
1/200 at A3 APR/2015  
1/100 at A1

800 Group  
Cransborne Road  
Potters Bar  
Hertfordshire  
EN6 3JN

Telephone  
01707 663 075  
Facsimile  
01707 662 076

VAT Reg No G8 839 3240 20  
800 Ltd Reg Office as above. Reg in England No. 0507981