


ALL DIMENSIONS AND LEVELS TO BE VERIFIED ON SITE AND ANY DISCREPANCIES OR AMBIGUITIES REPORTED IMMEDIATELY PRIOR TO CONSTRUCTION/FABRICATION.

DO NOT SCALE, WORK FROM FIGURED DIMENSIONS ONLY

ALL DIMENSIONS IN MM UNLESS OTHERWISE NOTED

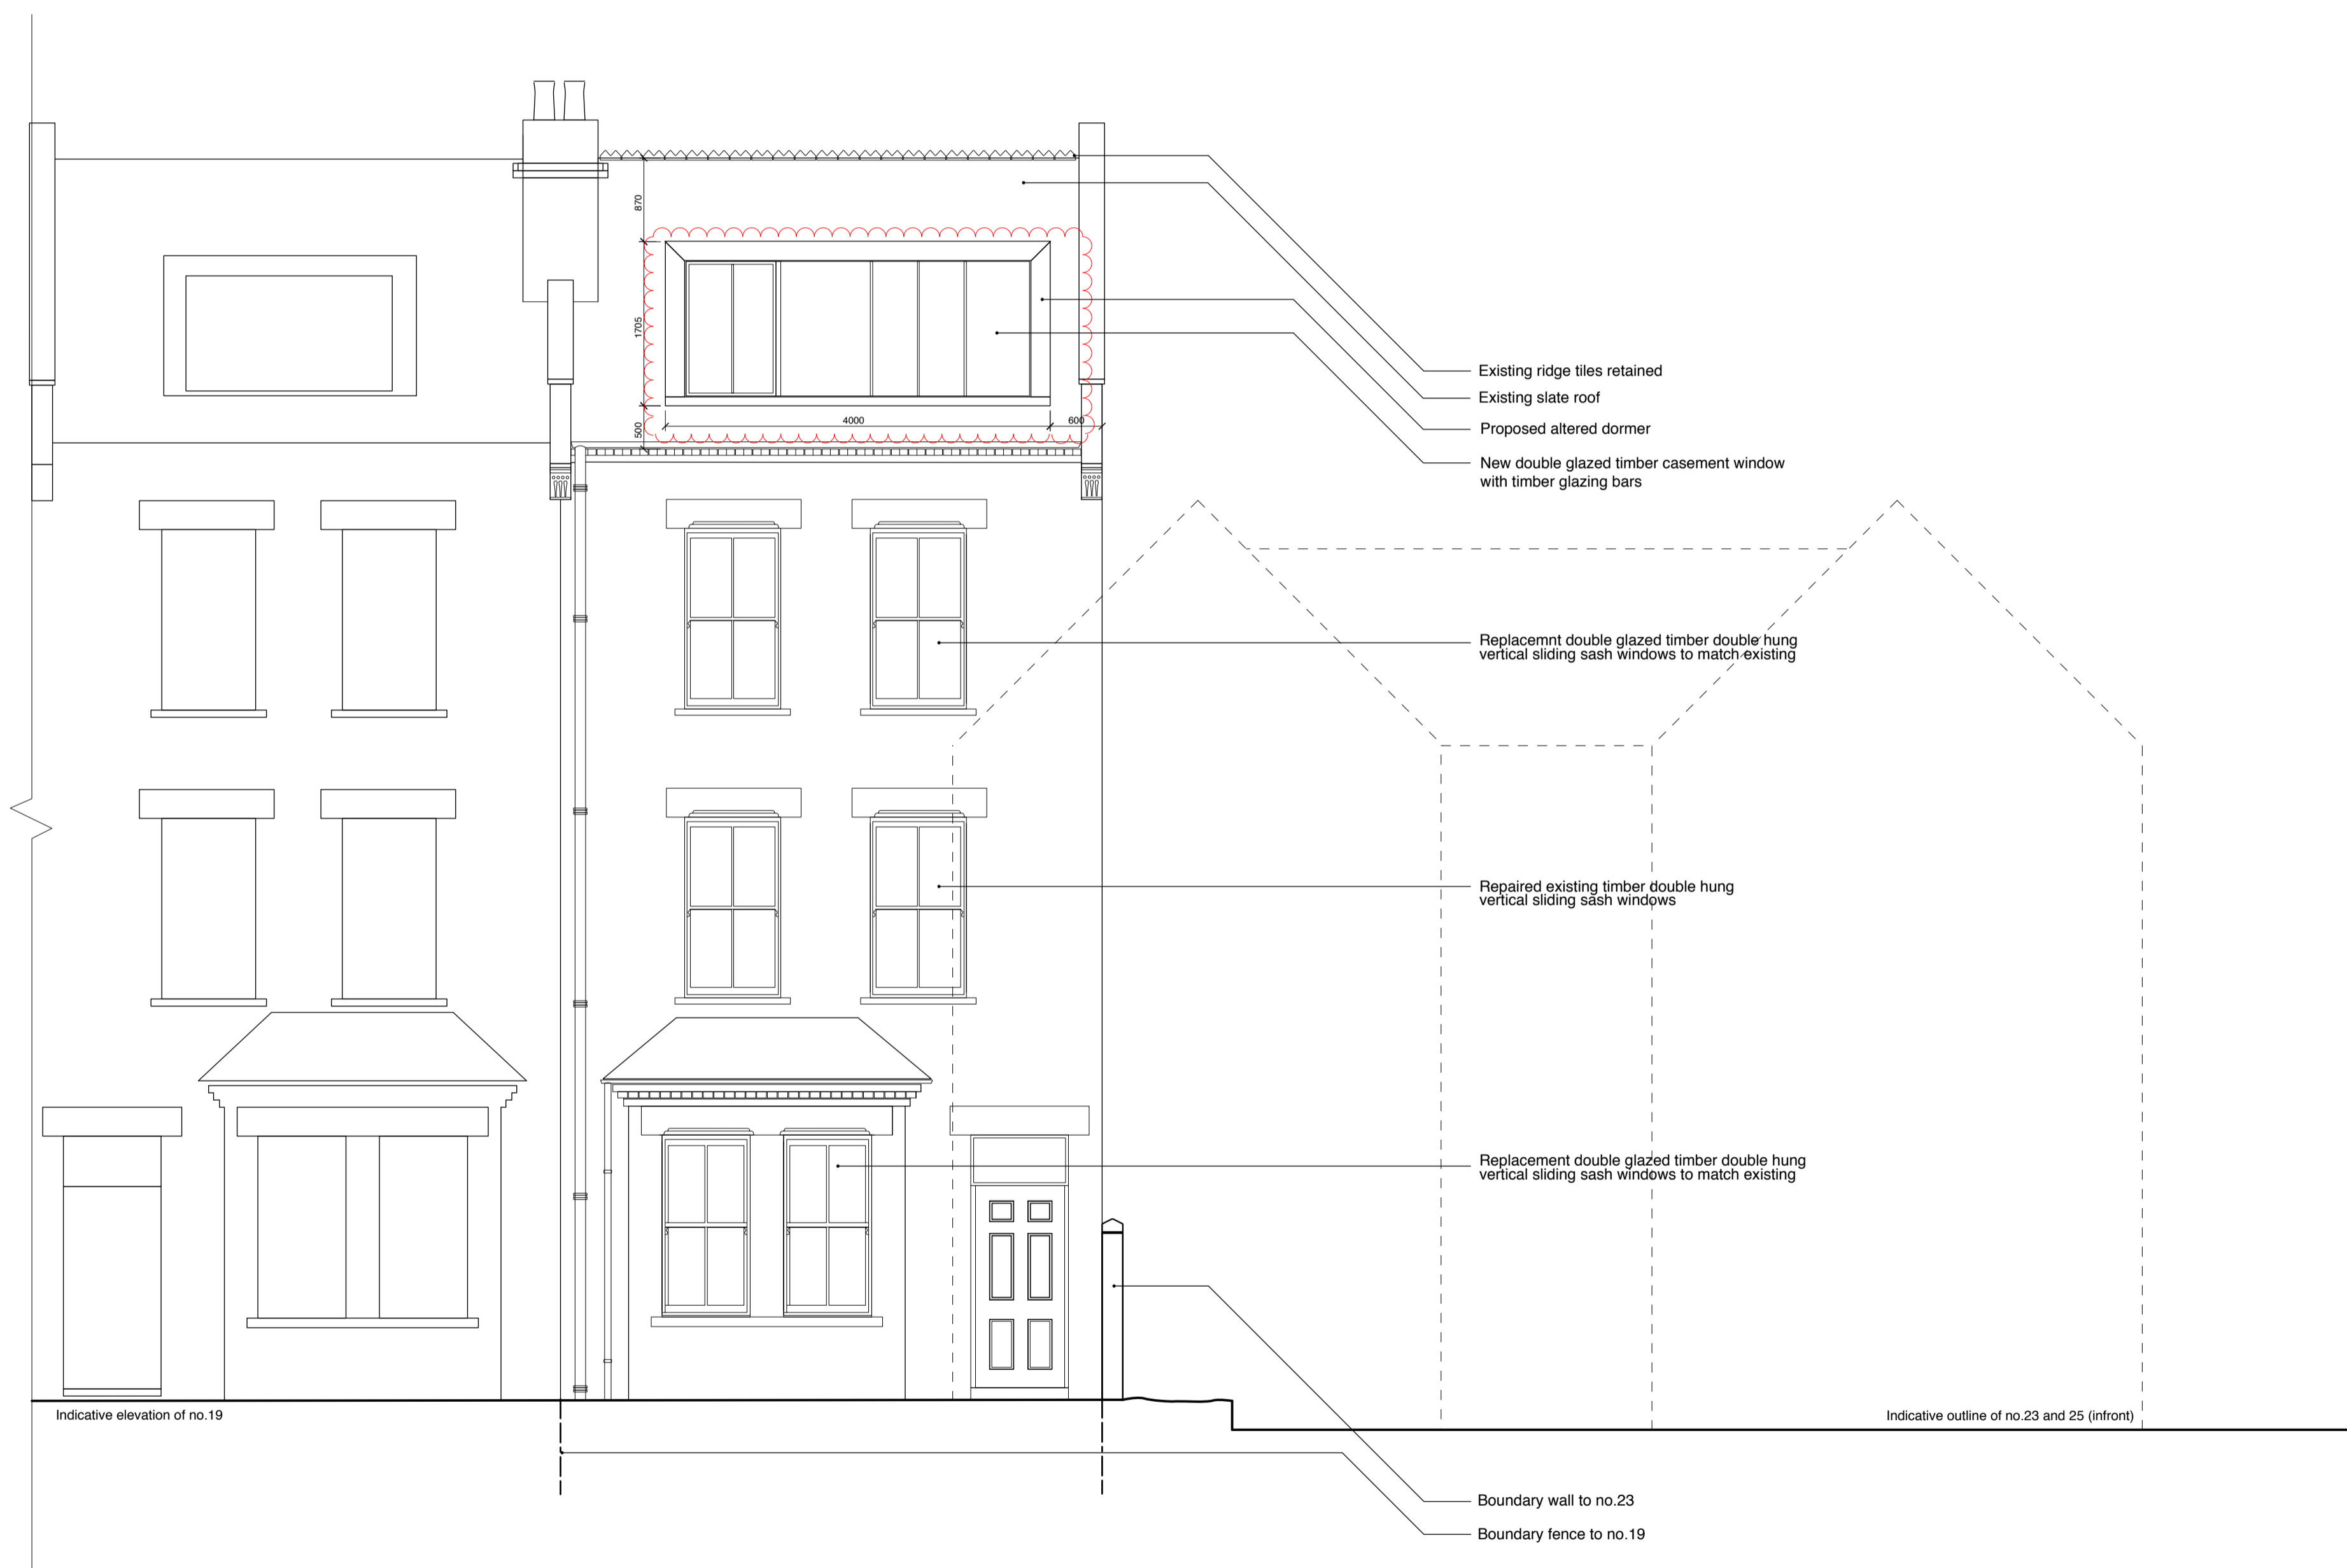

Rev B. Dormer window finsh revised

Rev A. Dormer amended in consultation with Planning Authority
Revisions clouded red


FOR PLANNING

21 Rudall Crescent

PL16-B

Front Elevation As Approved
05.09.13 Scale 1:50 @ A1

ANTHONY ENGI-MEACOCK
21 Rudall Crescent, London, NW3 1RR
T: 07793 057 451
E: a.engl.meacock@gmail.com

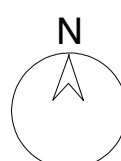

0 m 1 m 2 m 3 m 4 m 5 m
SCALE 1:50 @ A1