
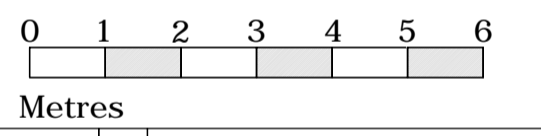


DO NOT SCALE OFF THIS DRAWING
REPORT ANY ERRORS OR
DISCREPANCIES TO THE
ARCHITECT PROMPTLY

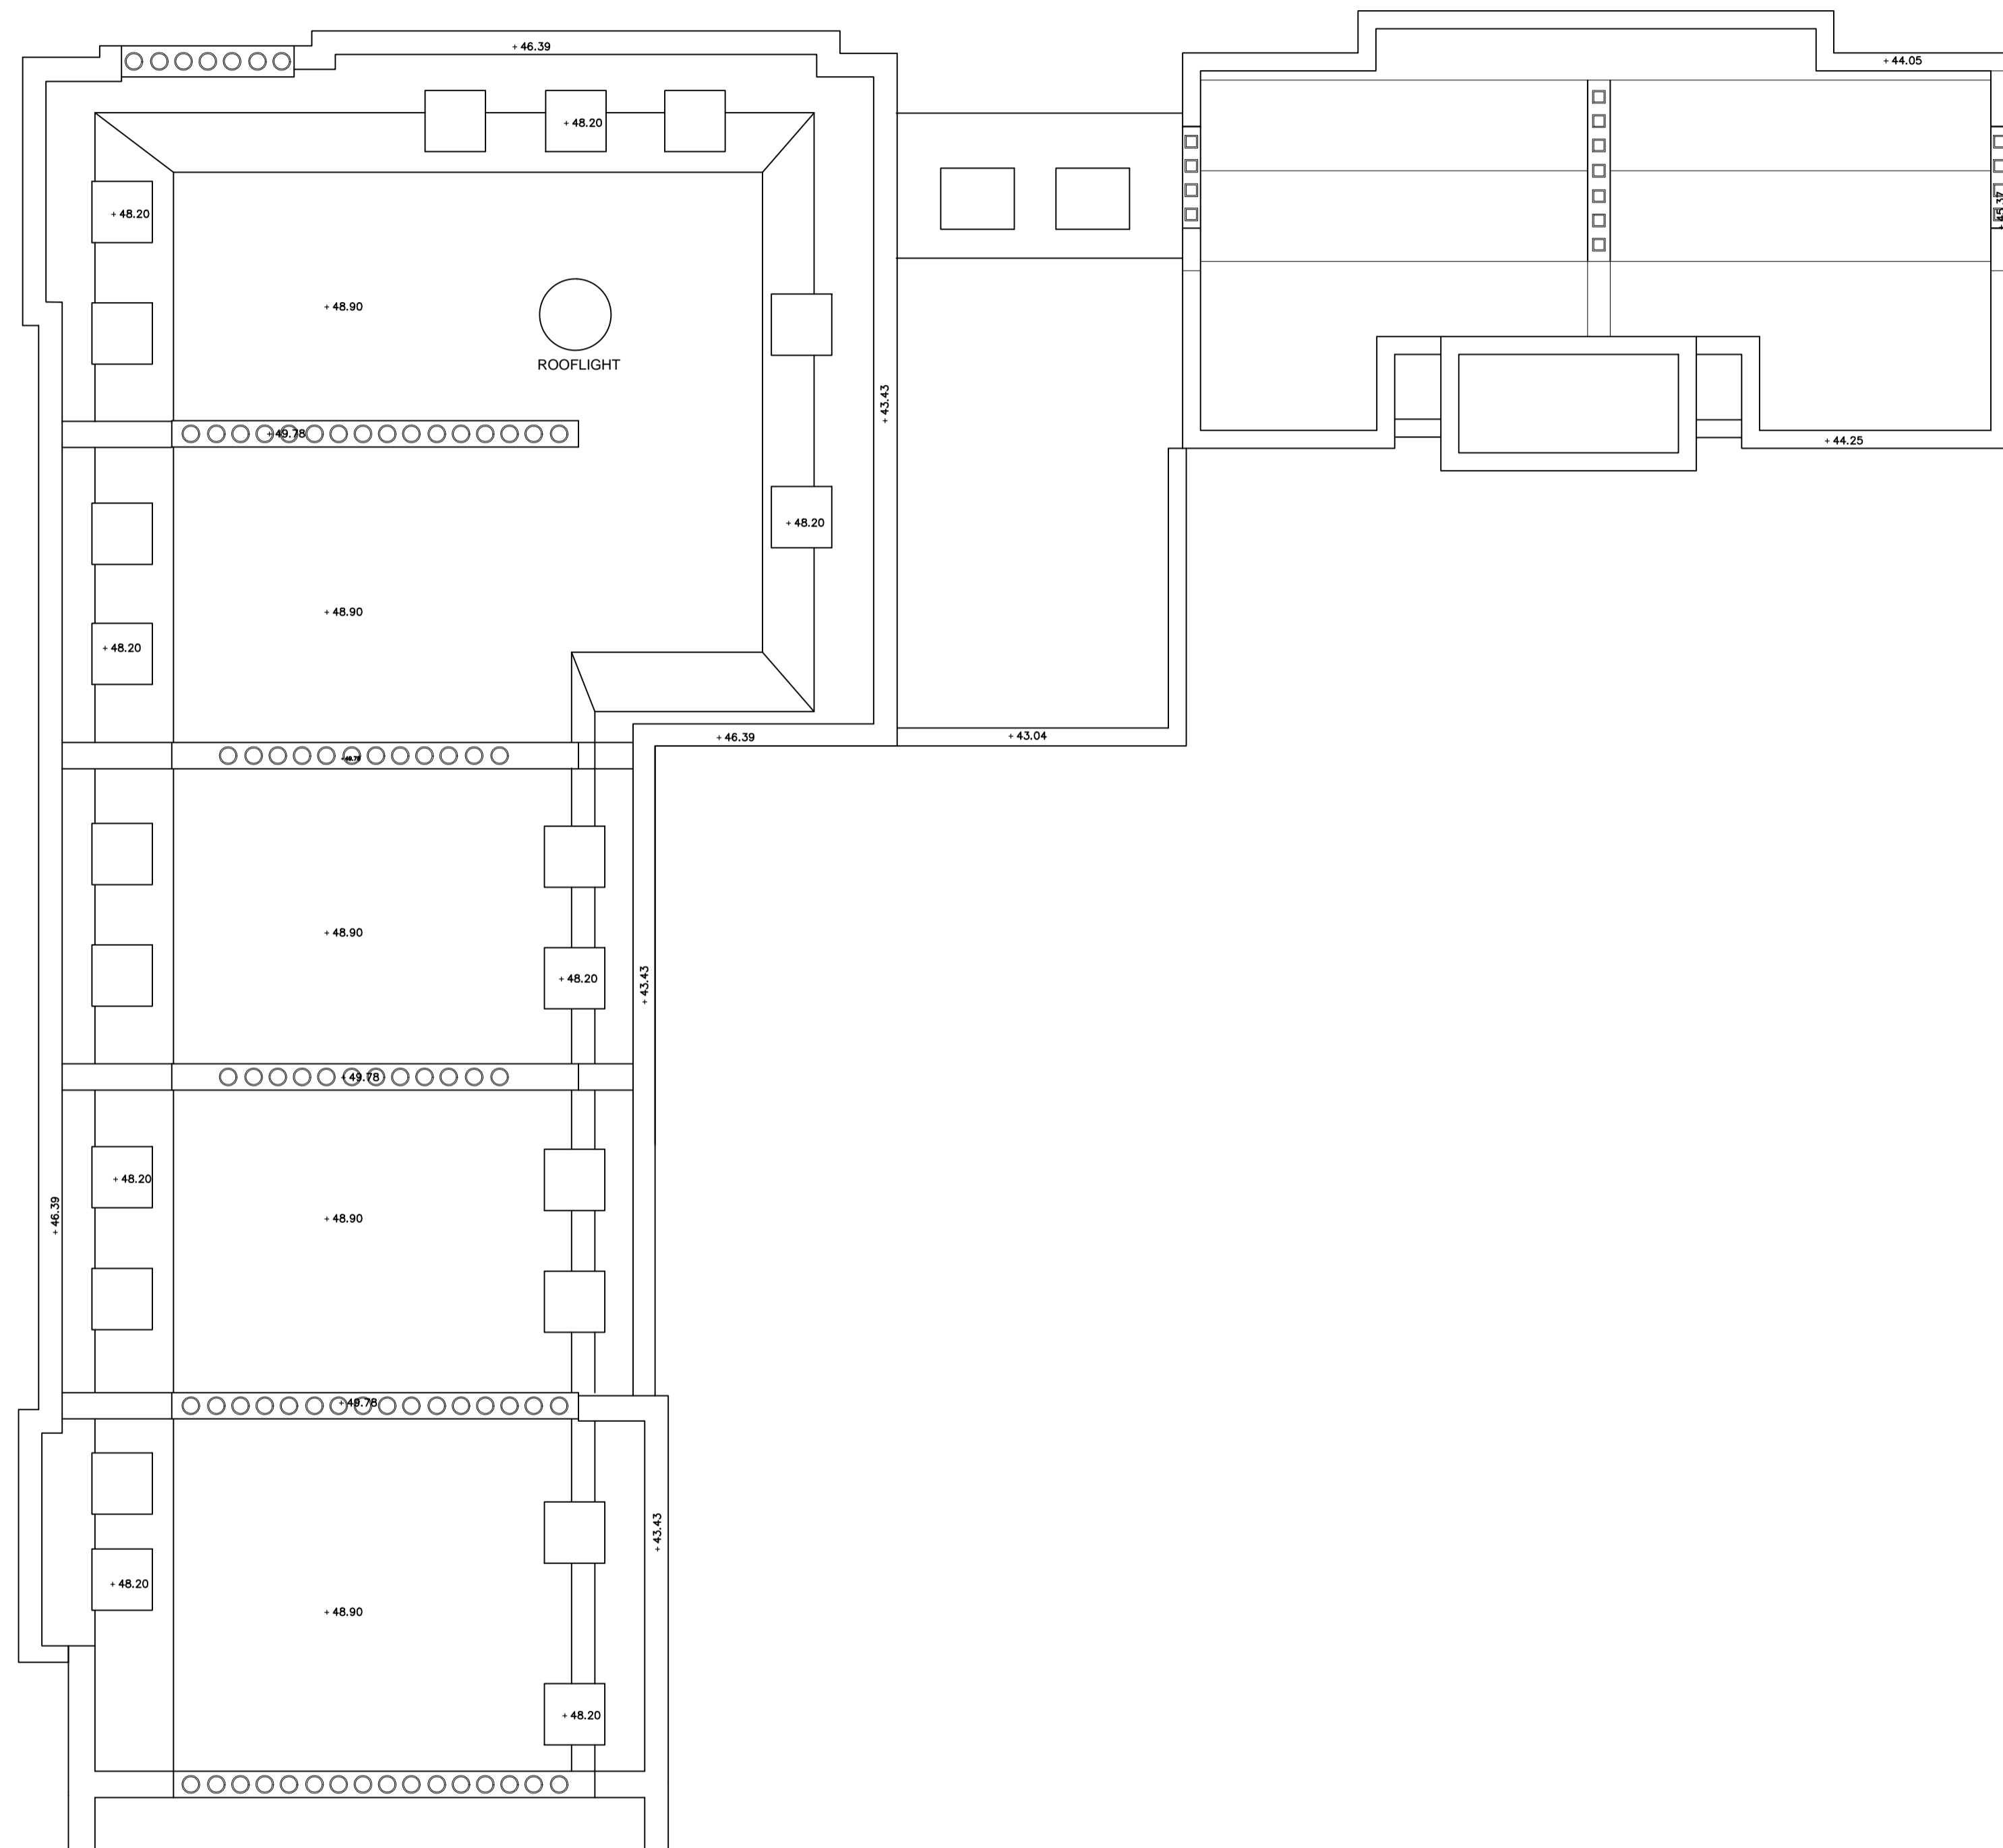

No	Date	By	Comments

Revision Notes		
PLANNING		
Client:	Project Quad Ltd	
Job:	6-10 Cambridge Terrace Regents Park London NW1	
Drawing Title:	ROOF PLAN EXISTING	
Scale:	1:100 @ A1 - 1:200 @ A3	
Date:	March 15	Drawn: Chkd:

MOXLEY
ARCHITECTS

47 Clapham High St T +44 (0) 7720 8968
London SW4 7TL F +44 (0) 7627 2533
www.moxley.co.uk E info@moxley.co.uk

© Moxley Architects Limited. Reg No 2247305		
Job No:	Drawing No:	Rev:
6392	2.907	