


FIRST FLOOR PLAN

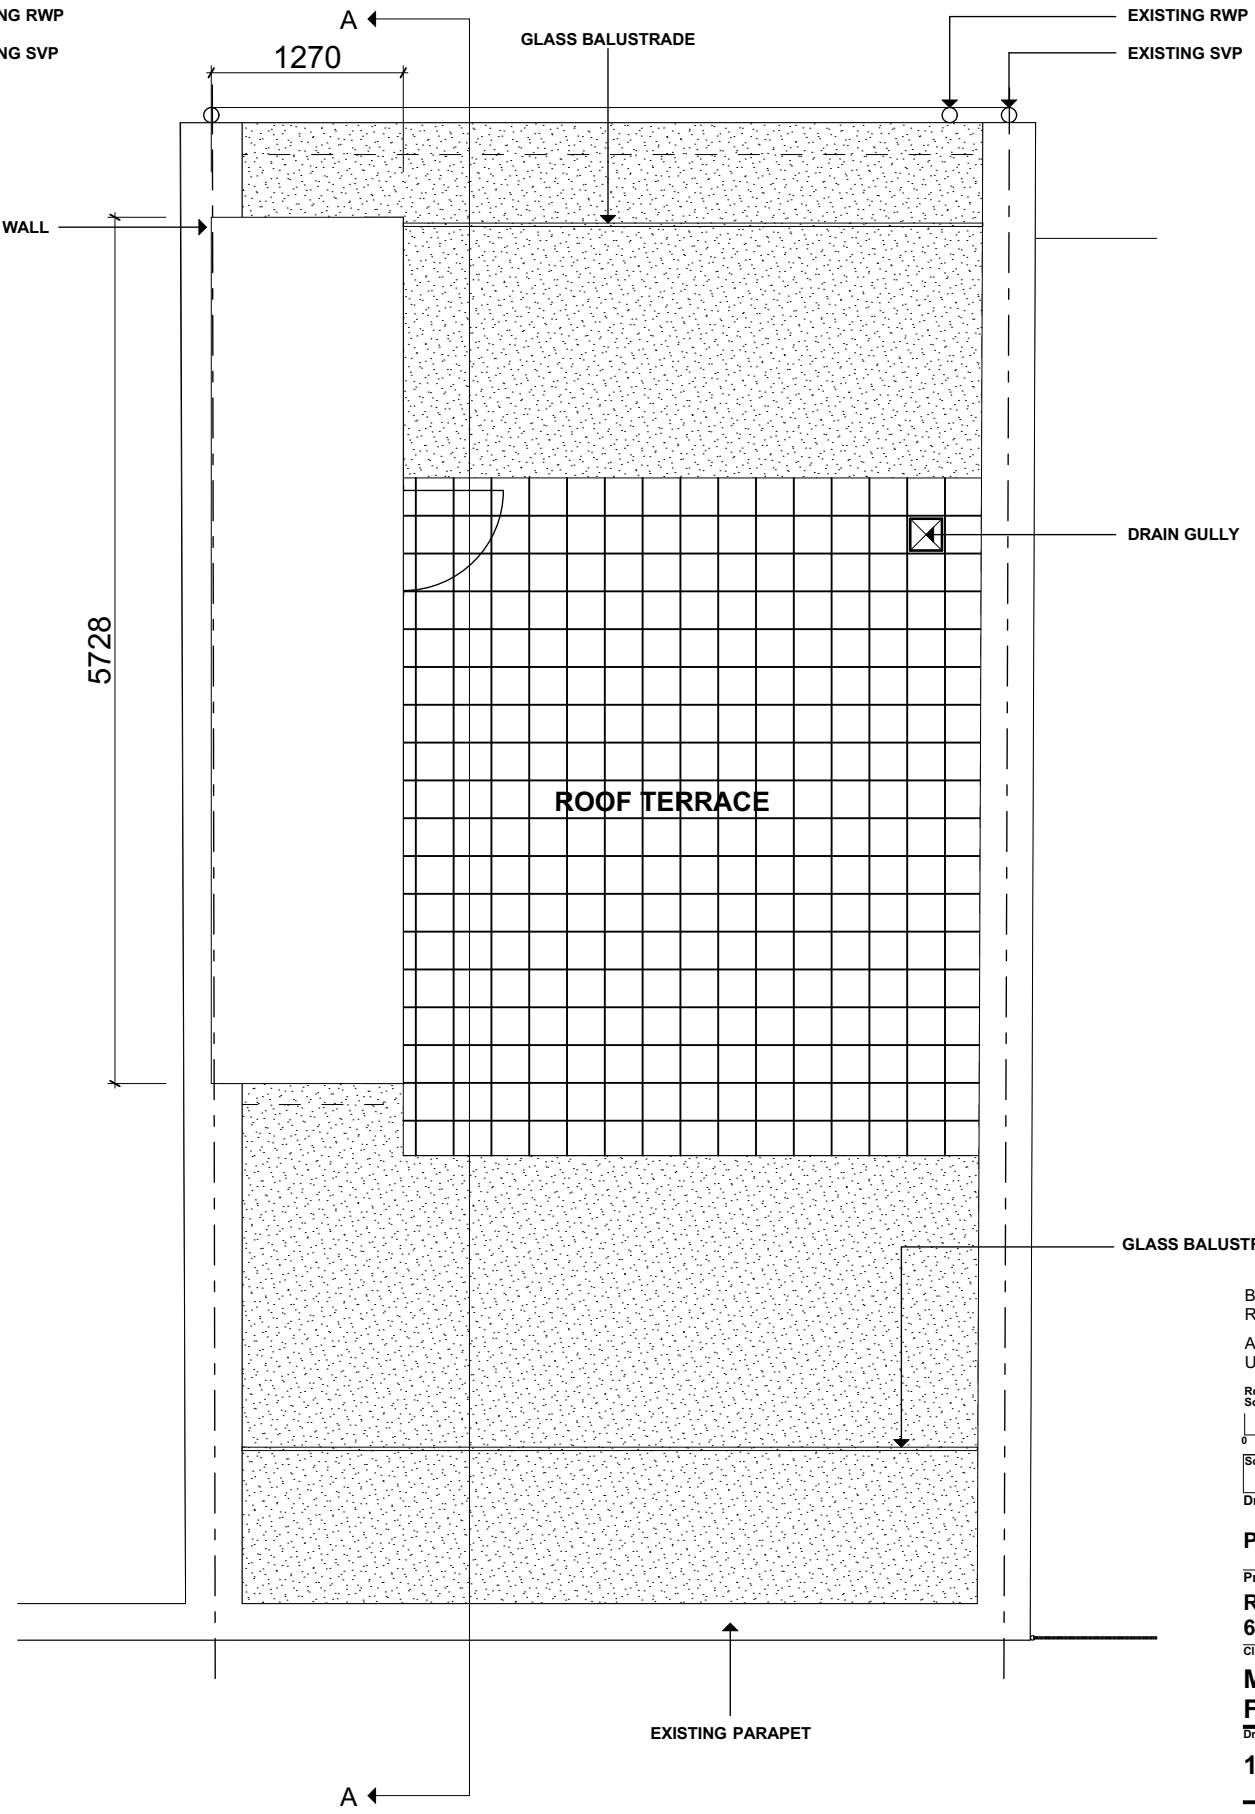

ROOF PLAN

B - 21/04/2015
Relocate CWS Tank and adjust glass balustrade.
A - 19/11/2014
Updated to include retention of facade walls etc.

Revisions		
Scale	Date	Drn. by
1 : 50 @ A3	25/09/2014	CT

PROPOSED FIRST FLOOR AND ROOF PLAN

Project
REDEVELOPMENT
61 BAYHAM PLACE, NW1 0ET

Client
MODERN CITY ESTATES
FLAT 7A, 22 CRAVEN HILL, W2 3DS

Drg. No.
1767-P-02 B