



BAY 9

**West elevation (for location purposes only)
Scale 1:200**


**Windows of this type:
W-W01.**

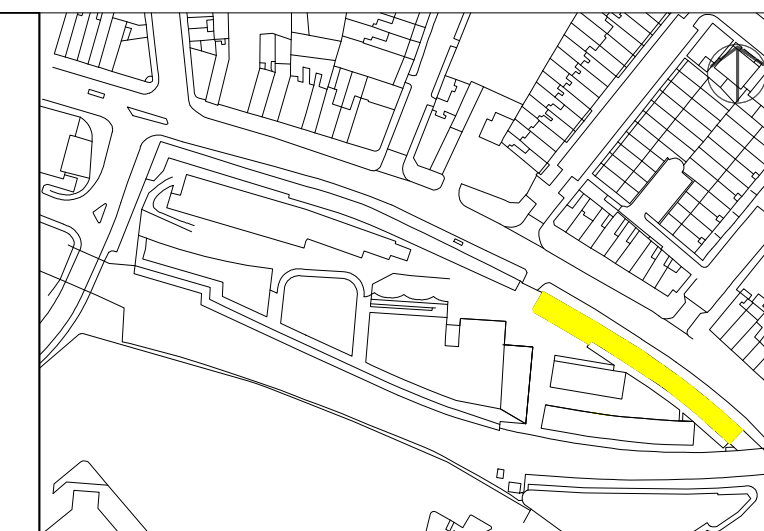


Please note that information used to produce these drawings is based on measured survey supplied by others; Heritage Architecture can not be held responsible for any inaccuracies that may exist. Please do not scale drawings. All dimensions should be verified on site.

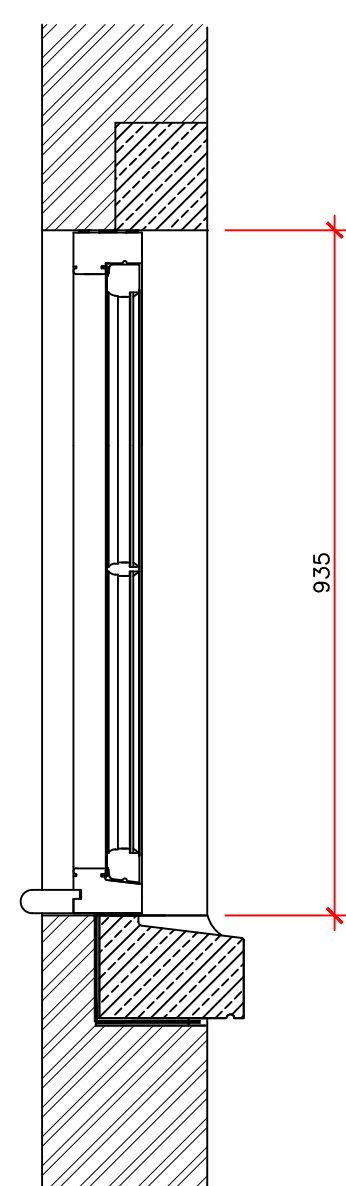

Section

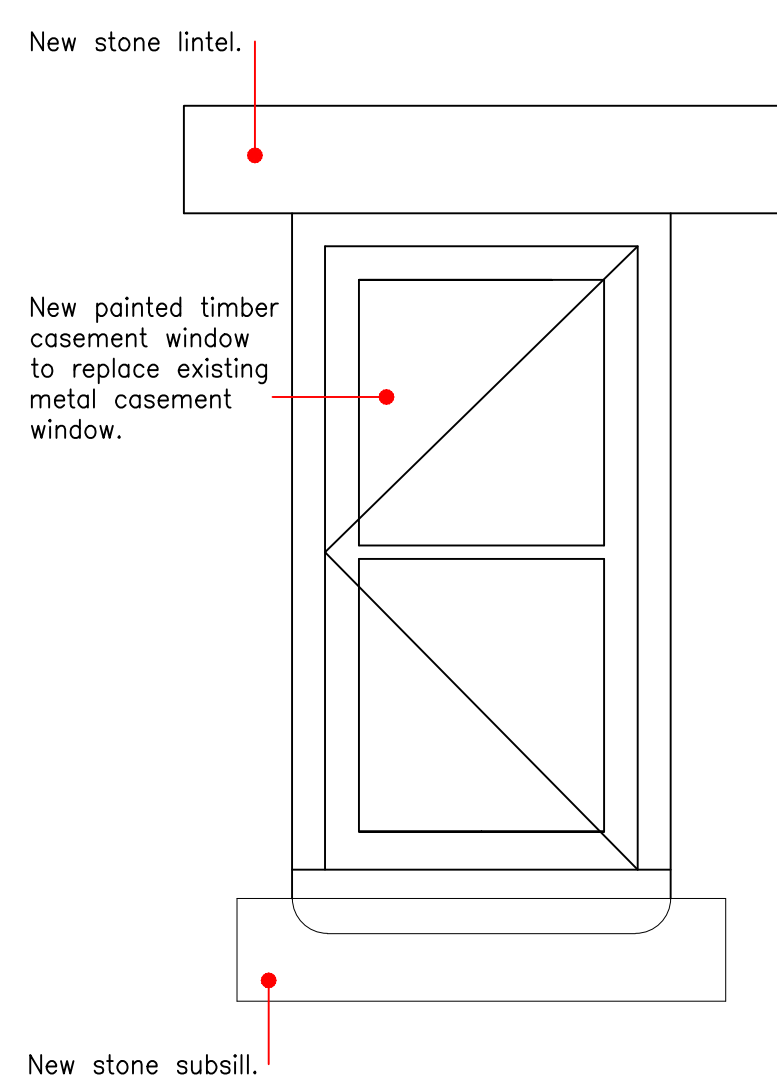


Elevation

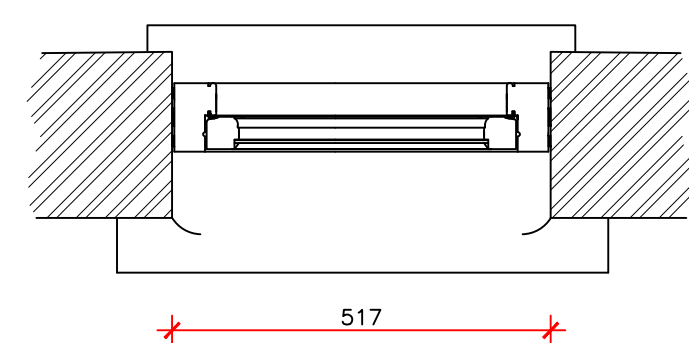

Plan

**Proposed First floor casement window -
Scale 1:10**

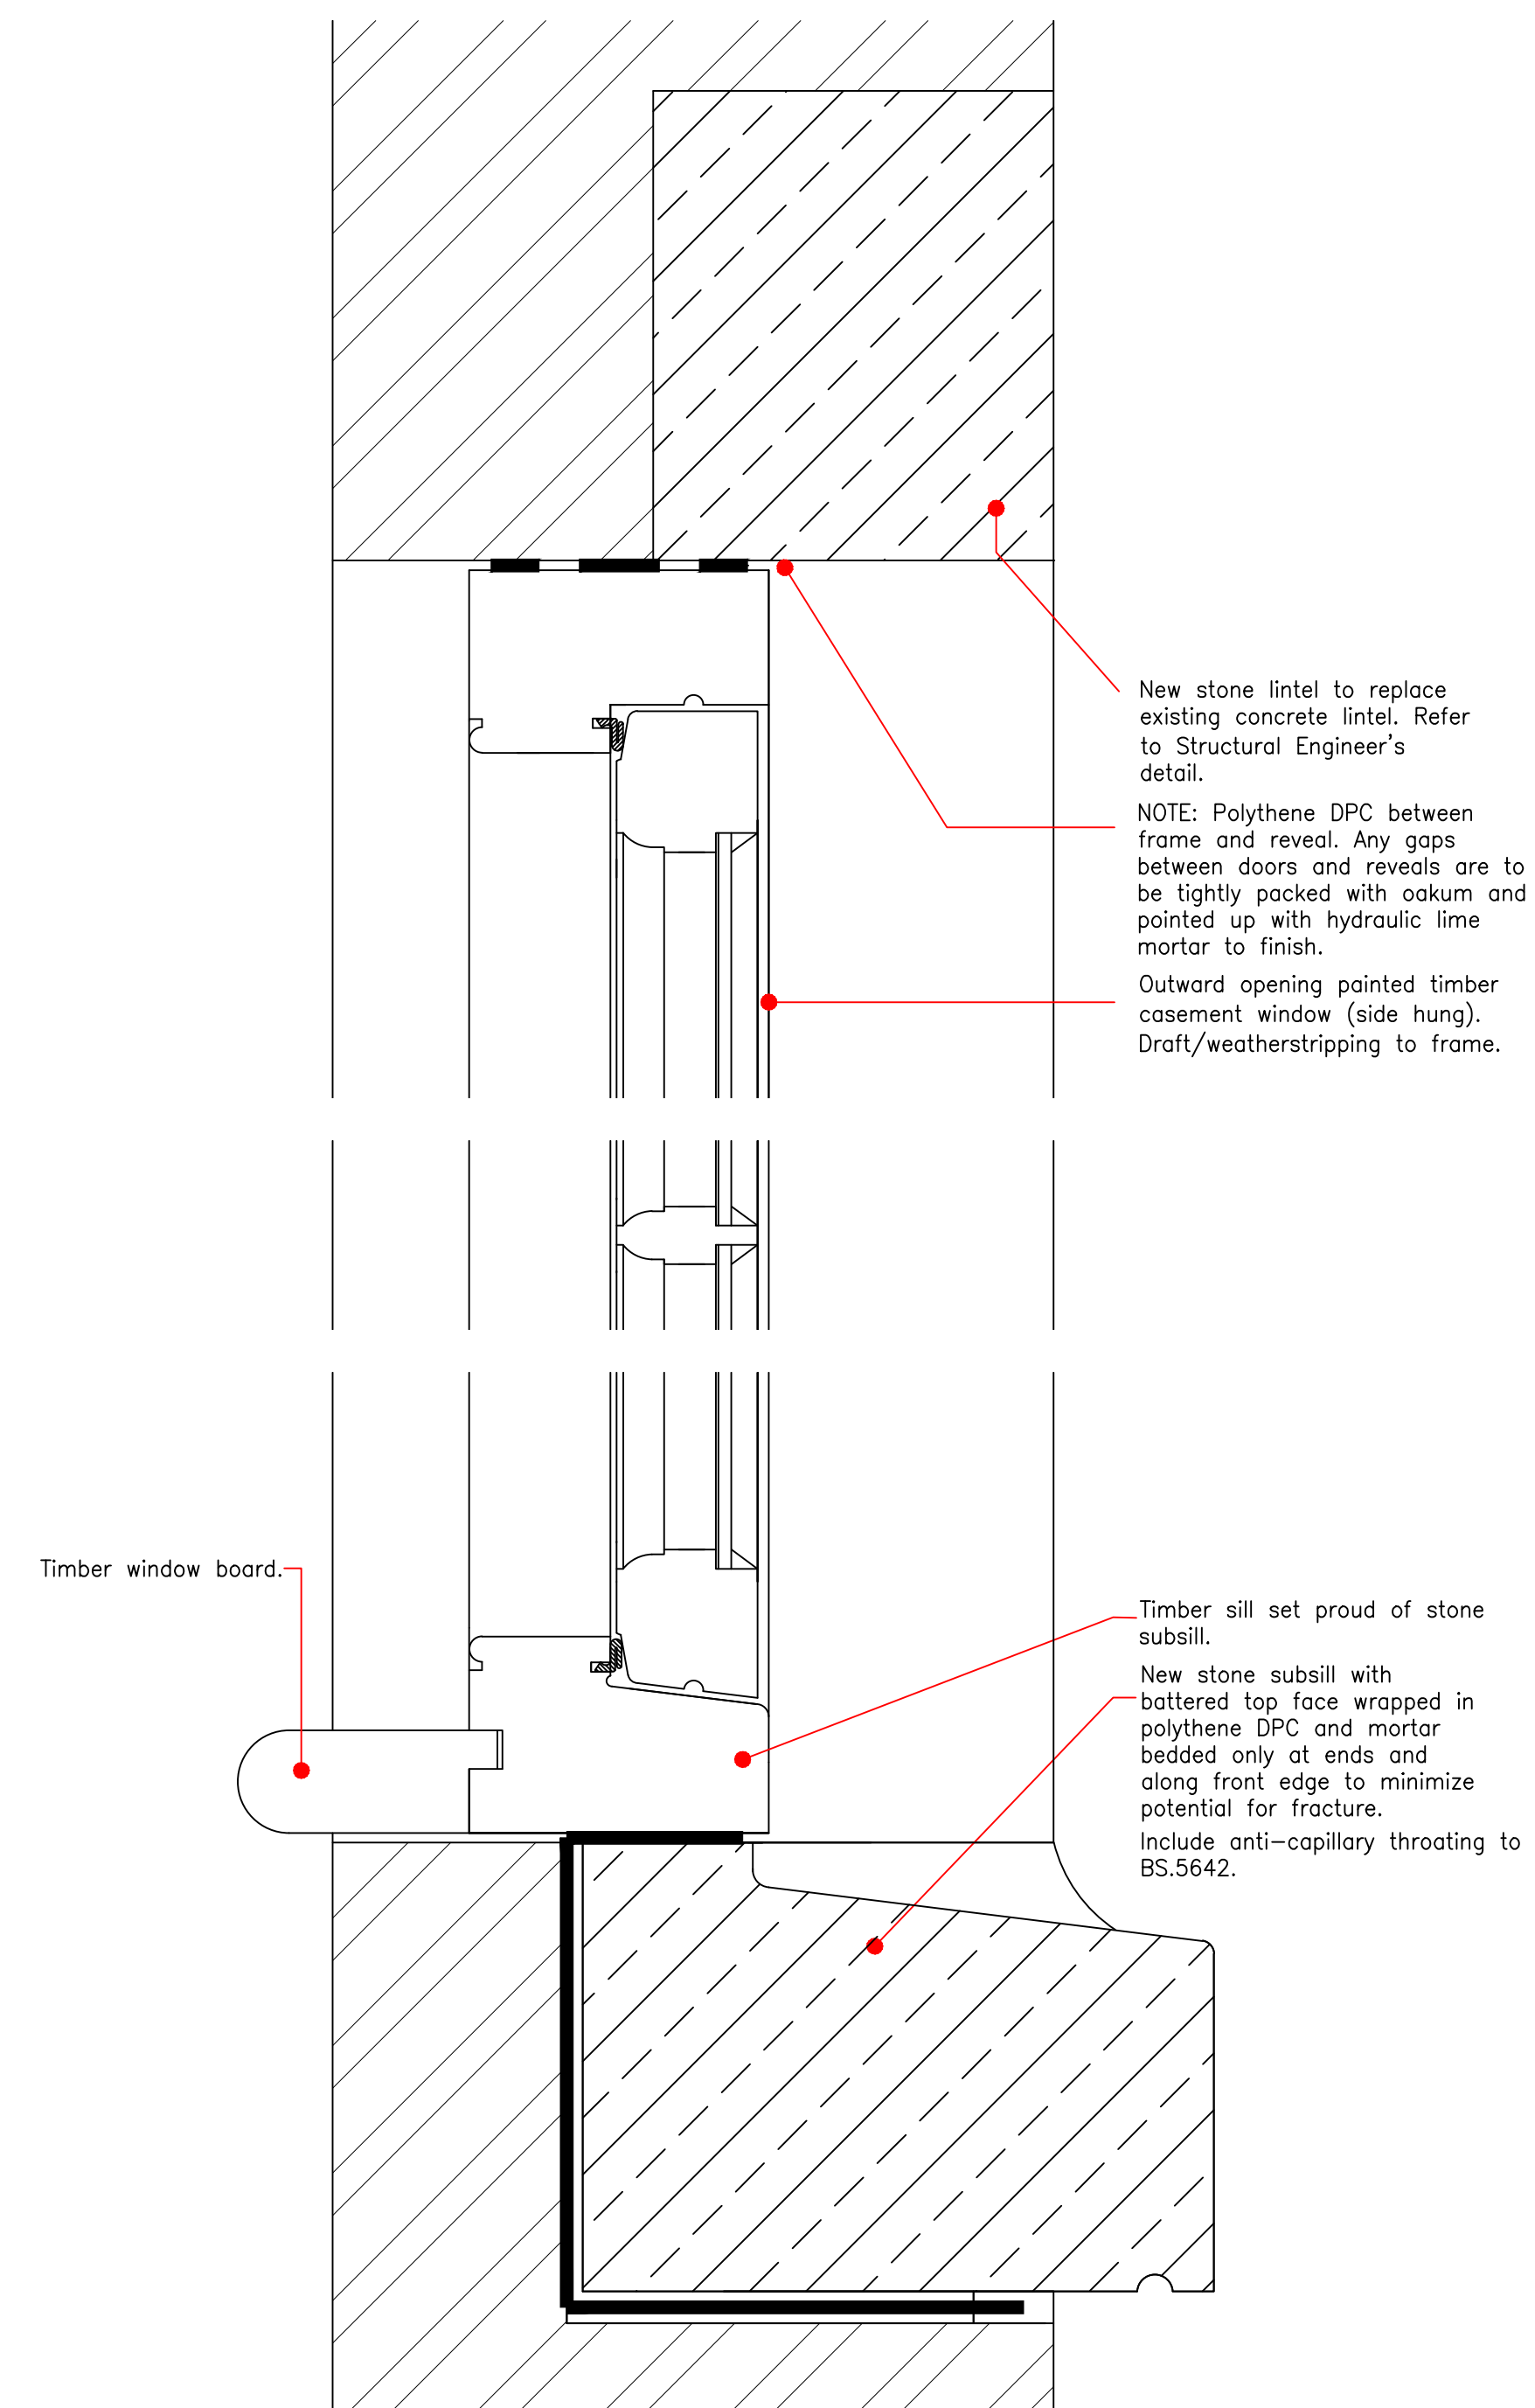

**Proposed First floor casement window - details
Scale 1:2**

Camden Stables Market
London
NW1
United Kingdom

STANLEY SIDINGS LTD


Camden Stables Market
CHALK FARM BUILDING (BLOCK A)

Drawing Title
**Window Details - West Elevation
Proposed Casement Window**

Scale 1:10 / 1:2 @ A1

Drawing Status
Listed Building Consent

January 2015 Drawing No
A-WP-08

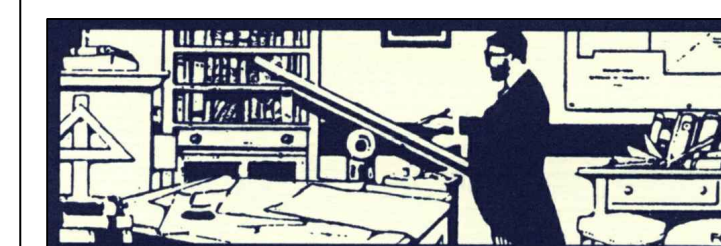

STEPHEN LEVRANT HERITAGE ARCHITECTURE
62 British Grove, London, W4 2NL
E-mail: info@heritagemail.co.uk