


North elevation (for location purposes only)
Scale 1:200


Windows of this type:
N-W47, N-W46, N-W37, N-W32.

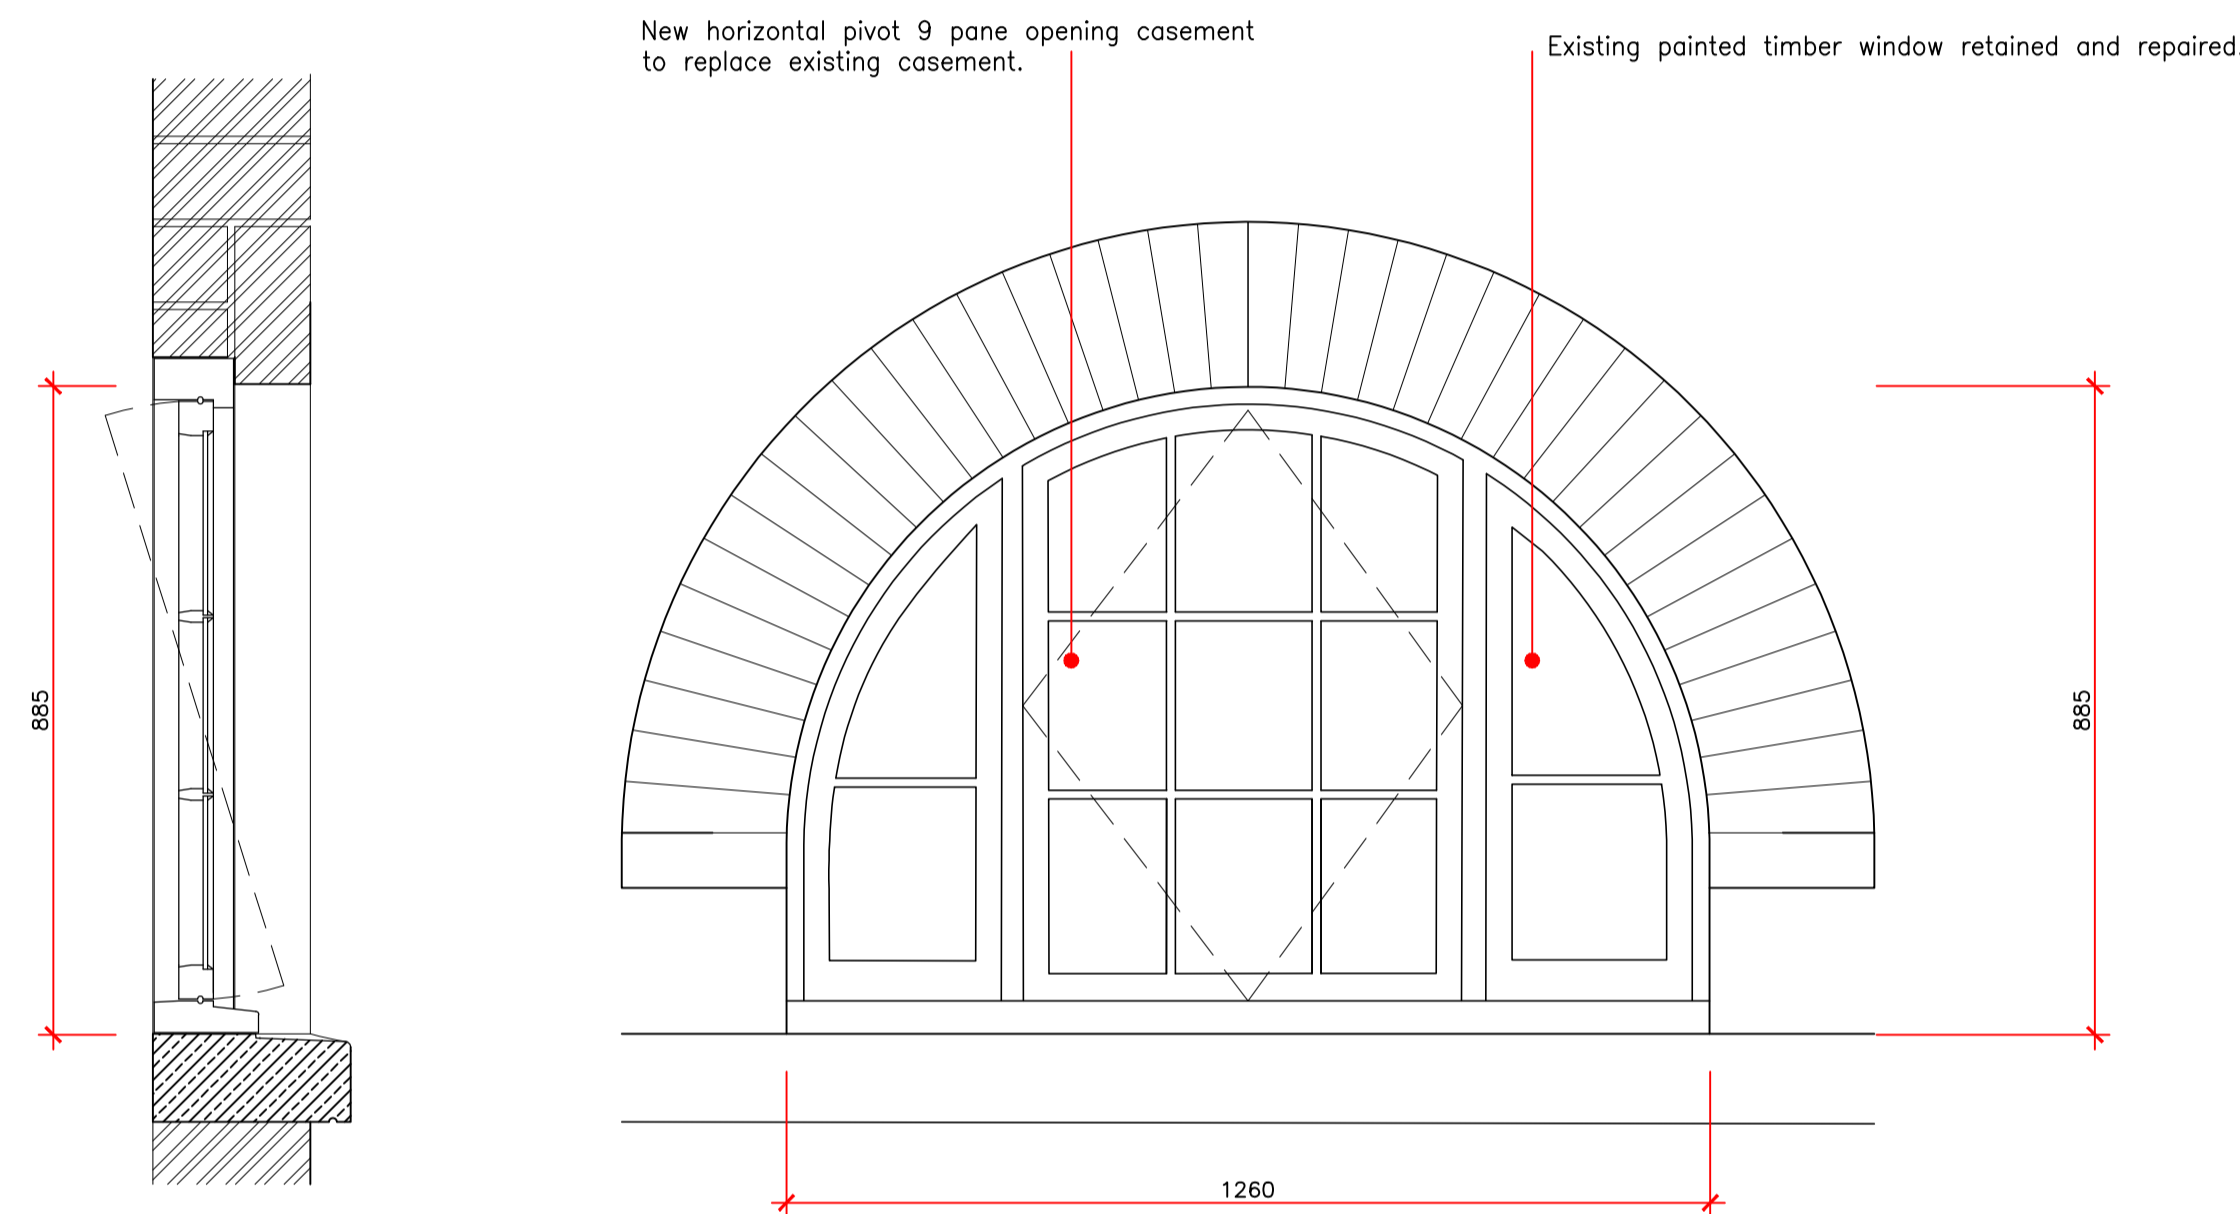


Section

Elevation

Proposed lunette window-Type 2- replacement opening casement
Scale 1:2

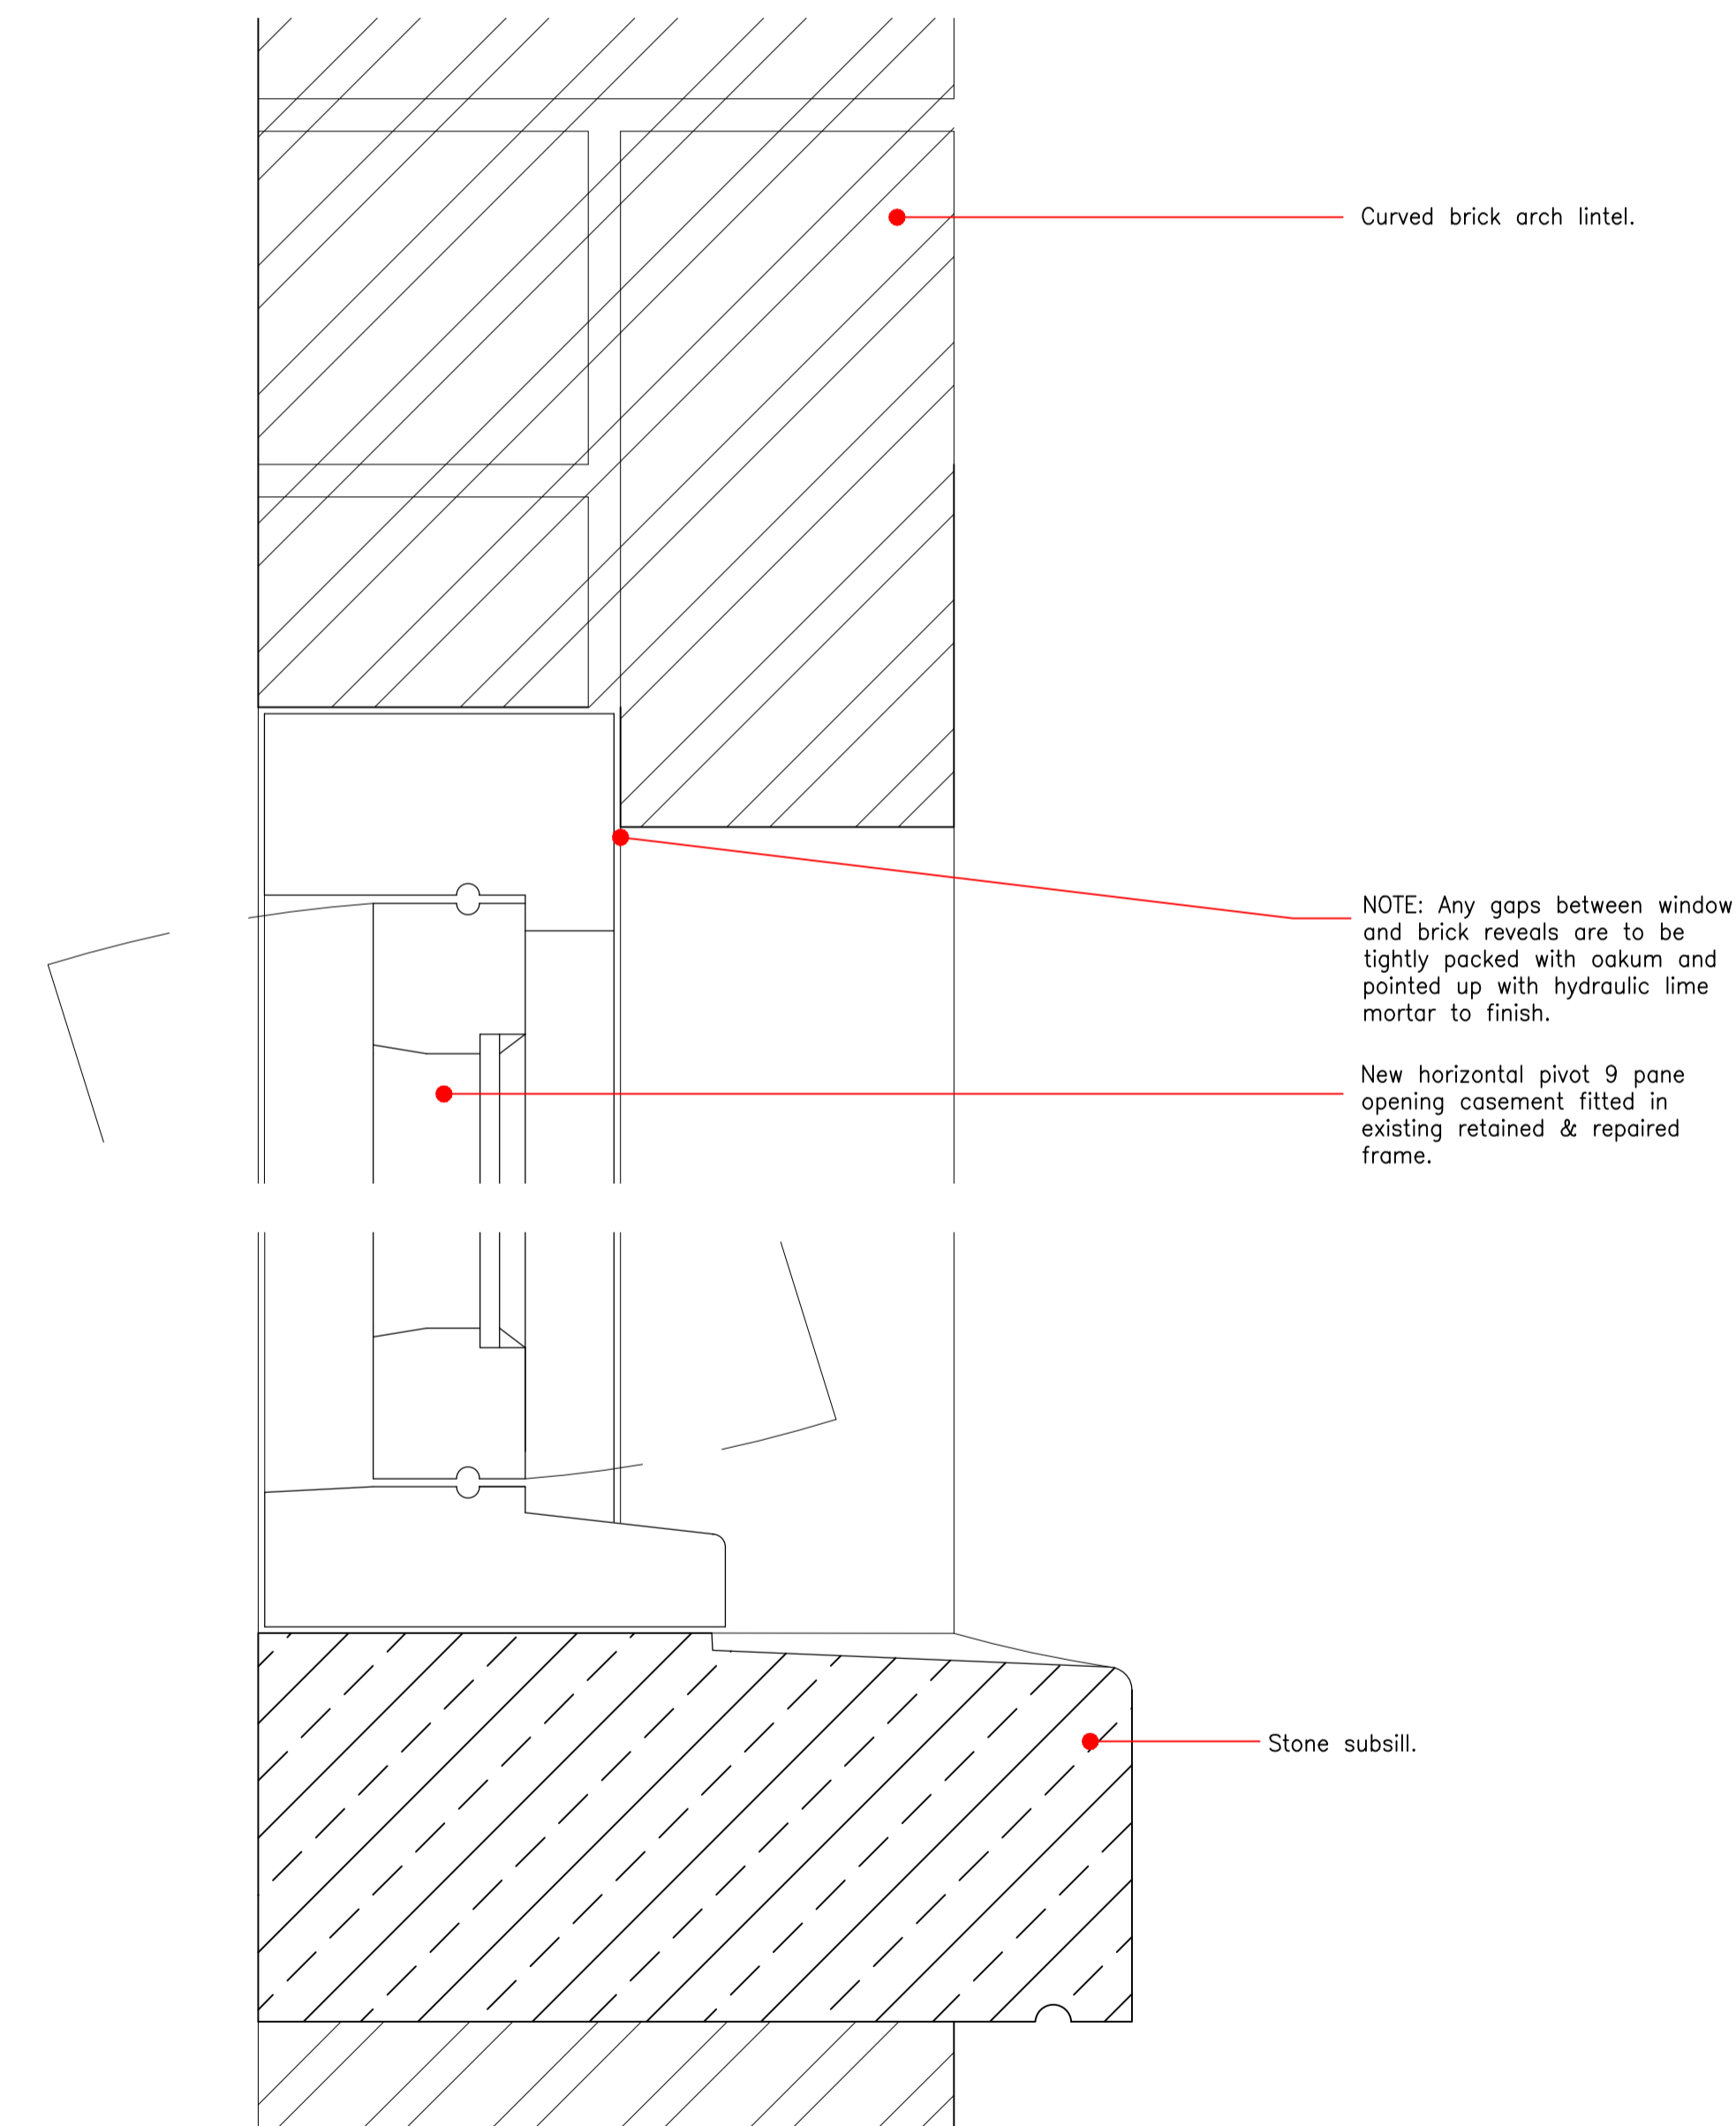

Proposed lunette window-Type 2- replacement opening casement detail section
Scale 1:2

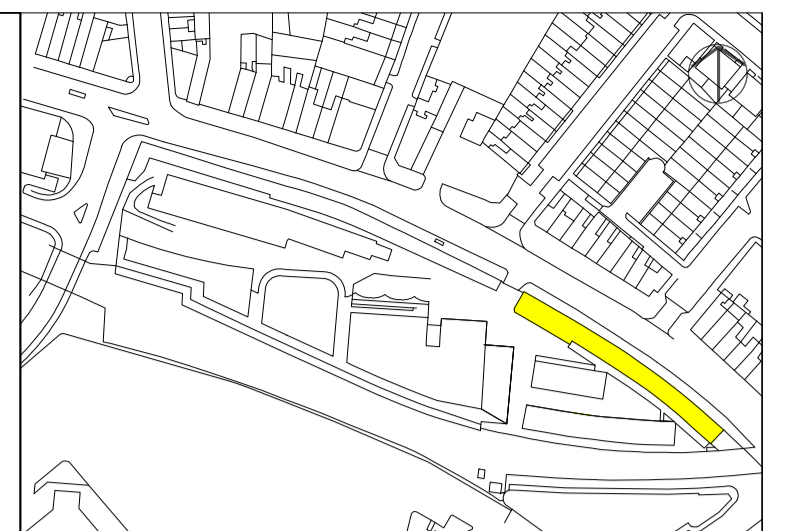

Please note that information used to produce these drawings is based on measured survey supplied by others; Heritage Architecture can not be held responsible for any inaccuracies that may exist. Please do not scale drawings. All dimensions should be verified on site.

Note:

Damaged and mismatching existing glass panes (Georgian wired, etc) to be replaced with clear float 4mm thick glass.

Replacement mullions/transoms to match original sizes and profiles.

Camden Stables Market
 London
 NW1
 United Kingdom

STANLEY SIDINGS LTD


Camden Stables Market
CHALK FARM BUILDING (BLOCK A)

Drawing Title
Window Details - North Elevation
Proposed Lunette Window - Type 2

Scale 1:10 / 1:2 @ A1

Drawing Status
 Listed Building Consent

February 2015 Drawing No
 A-WP-02

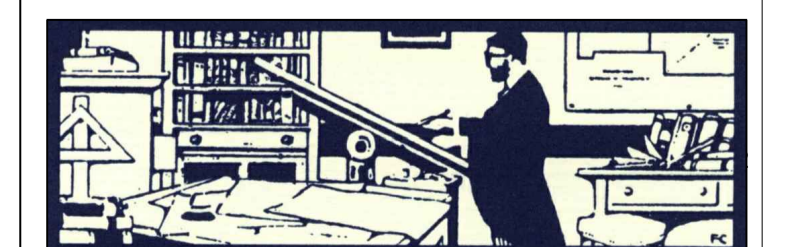

STEPHEN LEVRANT HERITAGE ARCHITECTURE
 62 British Grove, London, W4 2NL
 E-mail: info@heritagemail.co.uk