


Windows of this type: S-W31, S-W32, S-W34, S-W35, S-W38 S-W41, S-W43.

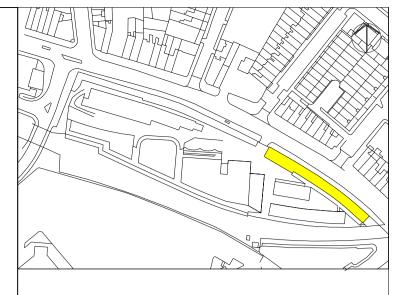

Please note that information used to produce these drawings is based on measured survey supplied by others; Heritage Architecture can not be held responsible for any inaccuracies that may exist. Please do not scale drawings. All dimensions should be verified on site.

Note:

Damaged and mismatching existing glass panes (Georgian wired, etc) to be replaced with clear float 4mm thick glass.

New horizontal pivot 9 pane opening casement
to replace existing casement.


Existing painted timber window retained and repaired.

Section

Scale 1:200

Elevation

Proposed lunette window-Type 2- replacement opening casement Scale 1:2

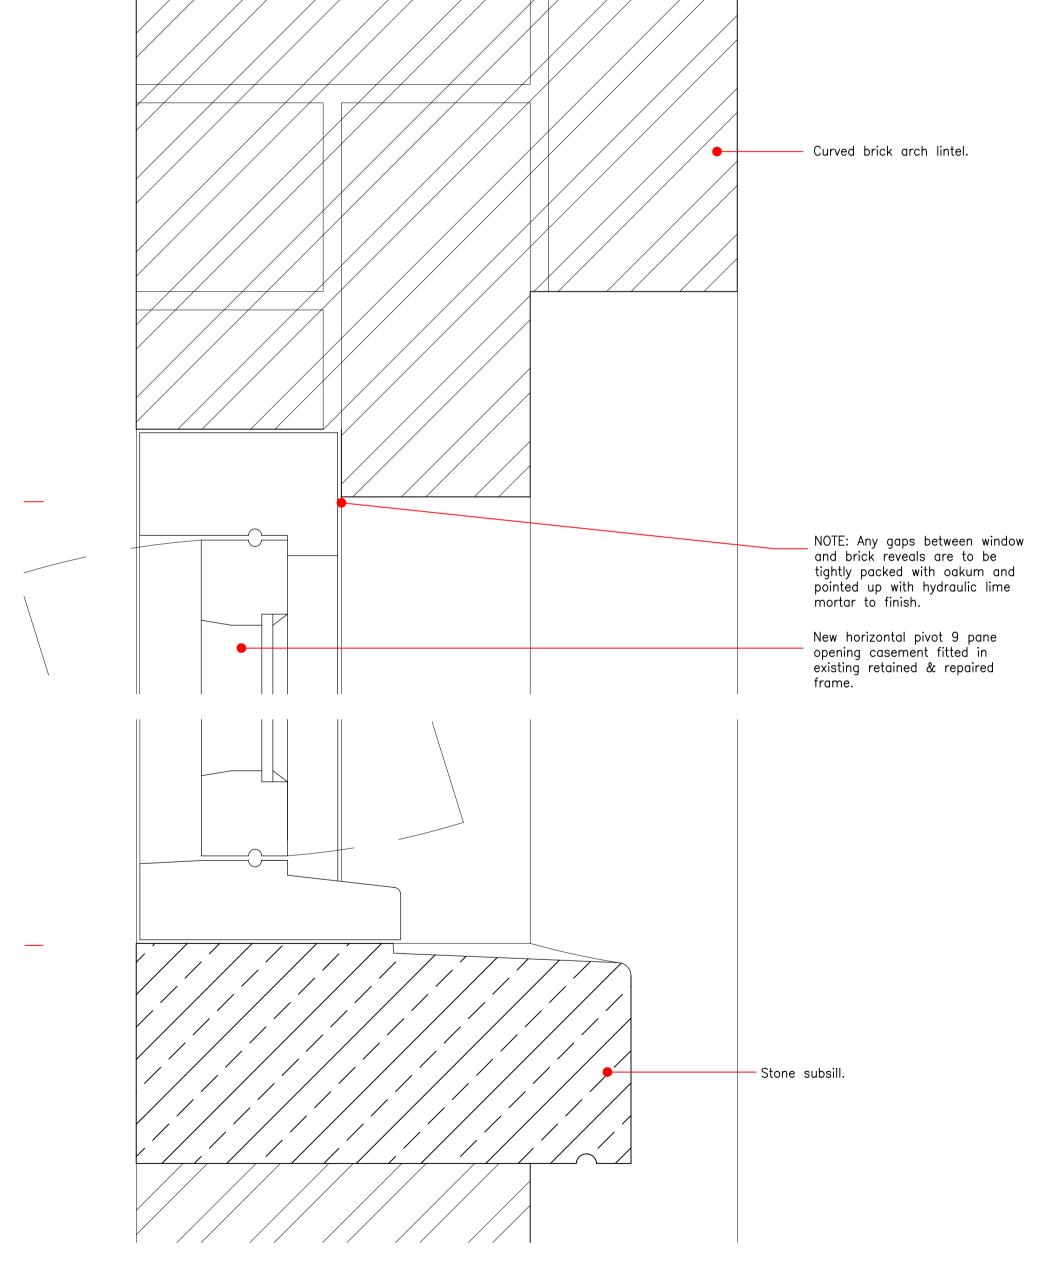

Proposed lunette window-Type 2- replacement opening casement detail section
Scale 1:2

Camden Stables Market
London

United Kingdom

STANLEY SIDINGS LTD

Camden Stables Market
CHALK FARM BUILDING (BLOCK A)

Drawing Title

Window Details - South Elevation

Proposed Lunette Window - Type 2

Scale 1:10 /1:2 @ A1

Drawing Status

Listed Building Consent

February 2015 A-WP-04



STEPHEN LEVRANT HERITAGE ARCHITECTURE
62 British Grove, London, W4 2NL
E-mail: info@heritagemail.co.uk