





South elevation (for location purposes only)
Scale 1:200

Windows of this type:
S-W24, S-W27, S-W30, S-W33, S-W36
S-W39.

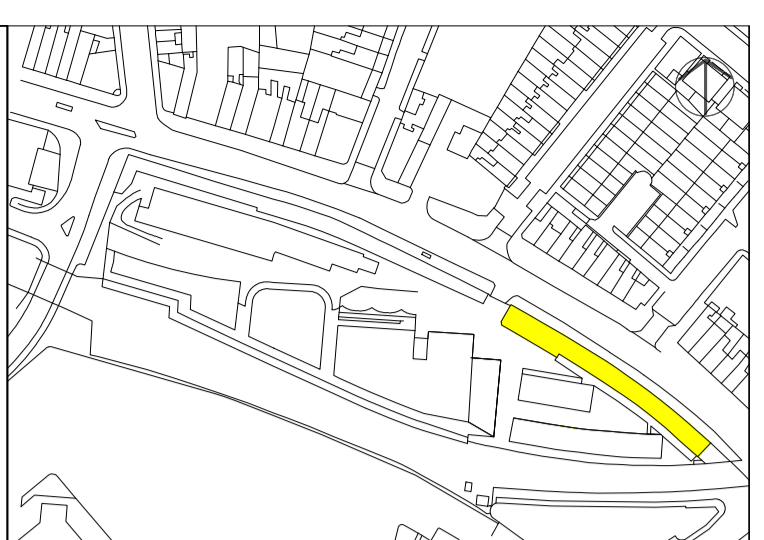


Please note that information used to produce these drawings is based on measured survey supplied by others; Heritage Architecture can not be held responsible for any inaccuracies that may exist. Please do not scale drawings. All dimensions should be verified on site.


Note:
 Damaged and mismatching existing glass panes (Georgian wired, etc) to be replaced with clear float 4mm thick glass.

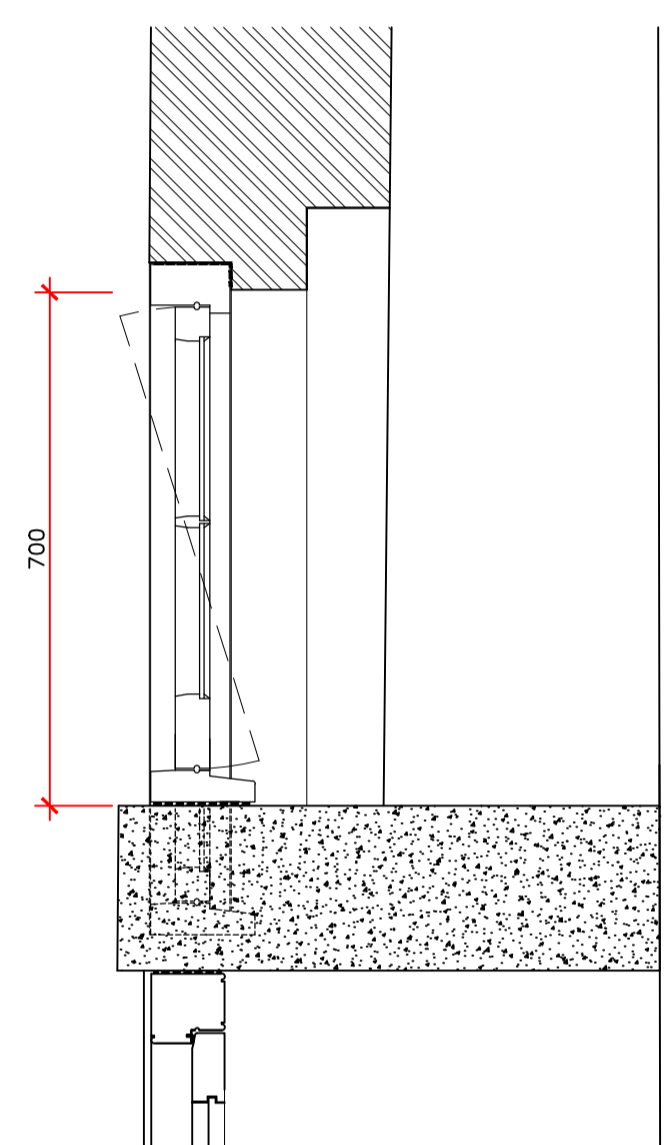

Section
Proposed lunette window-Type 3- replacement window
in existing modified opening
Scale 1:10

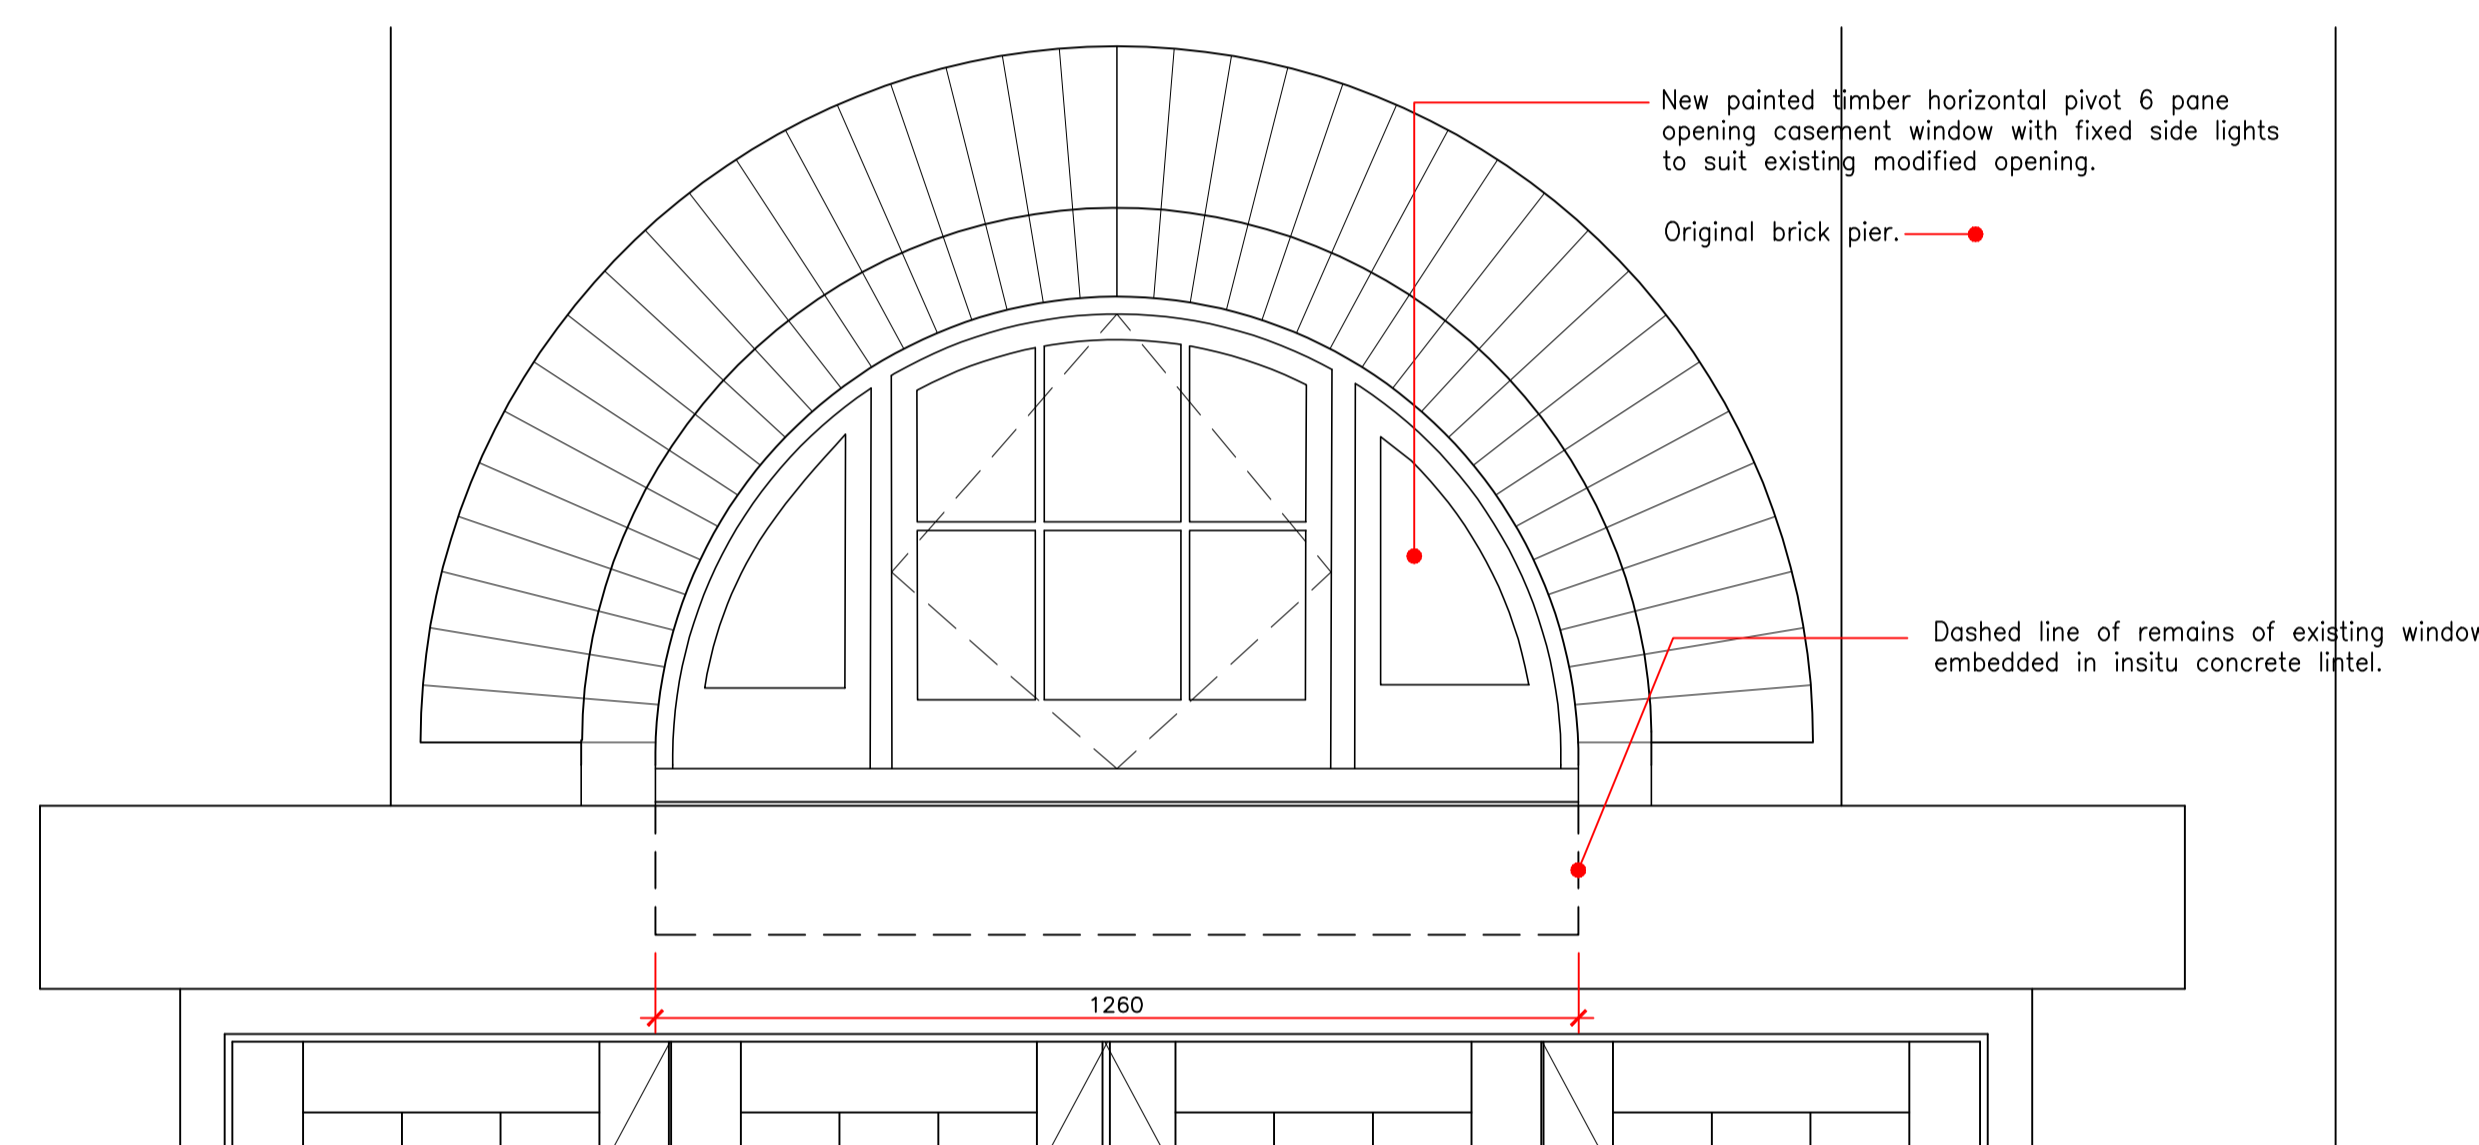

Elevation

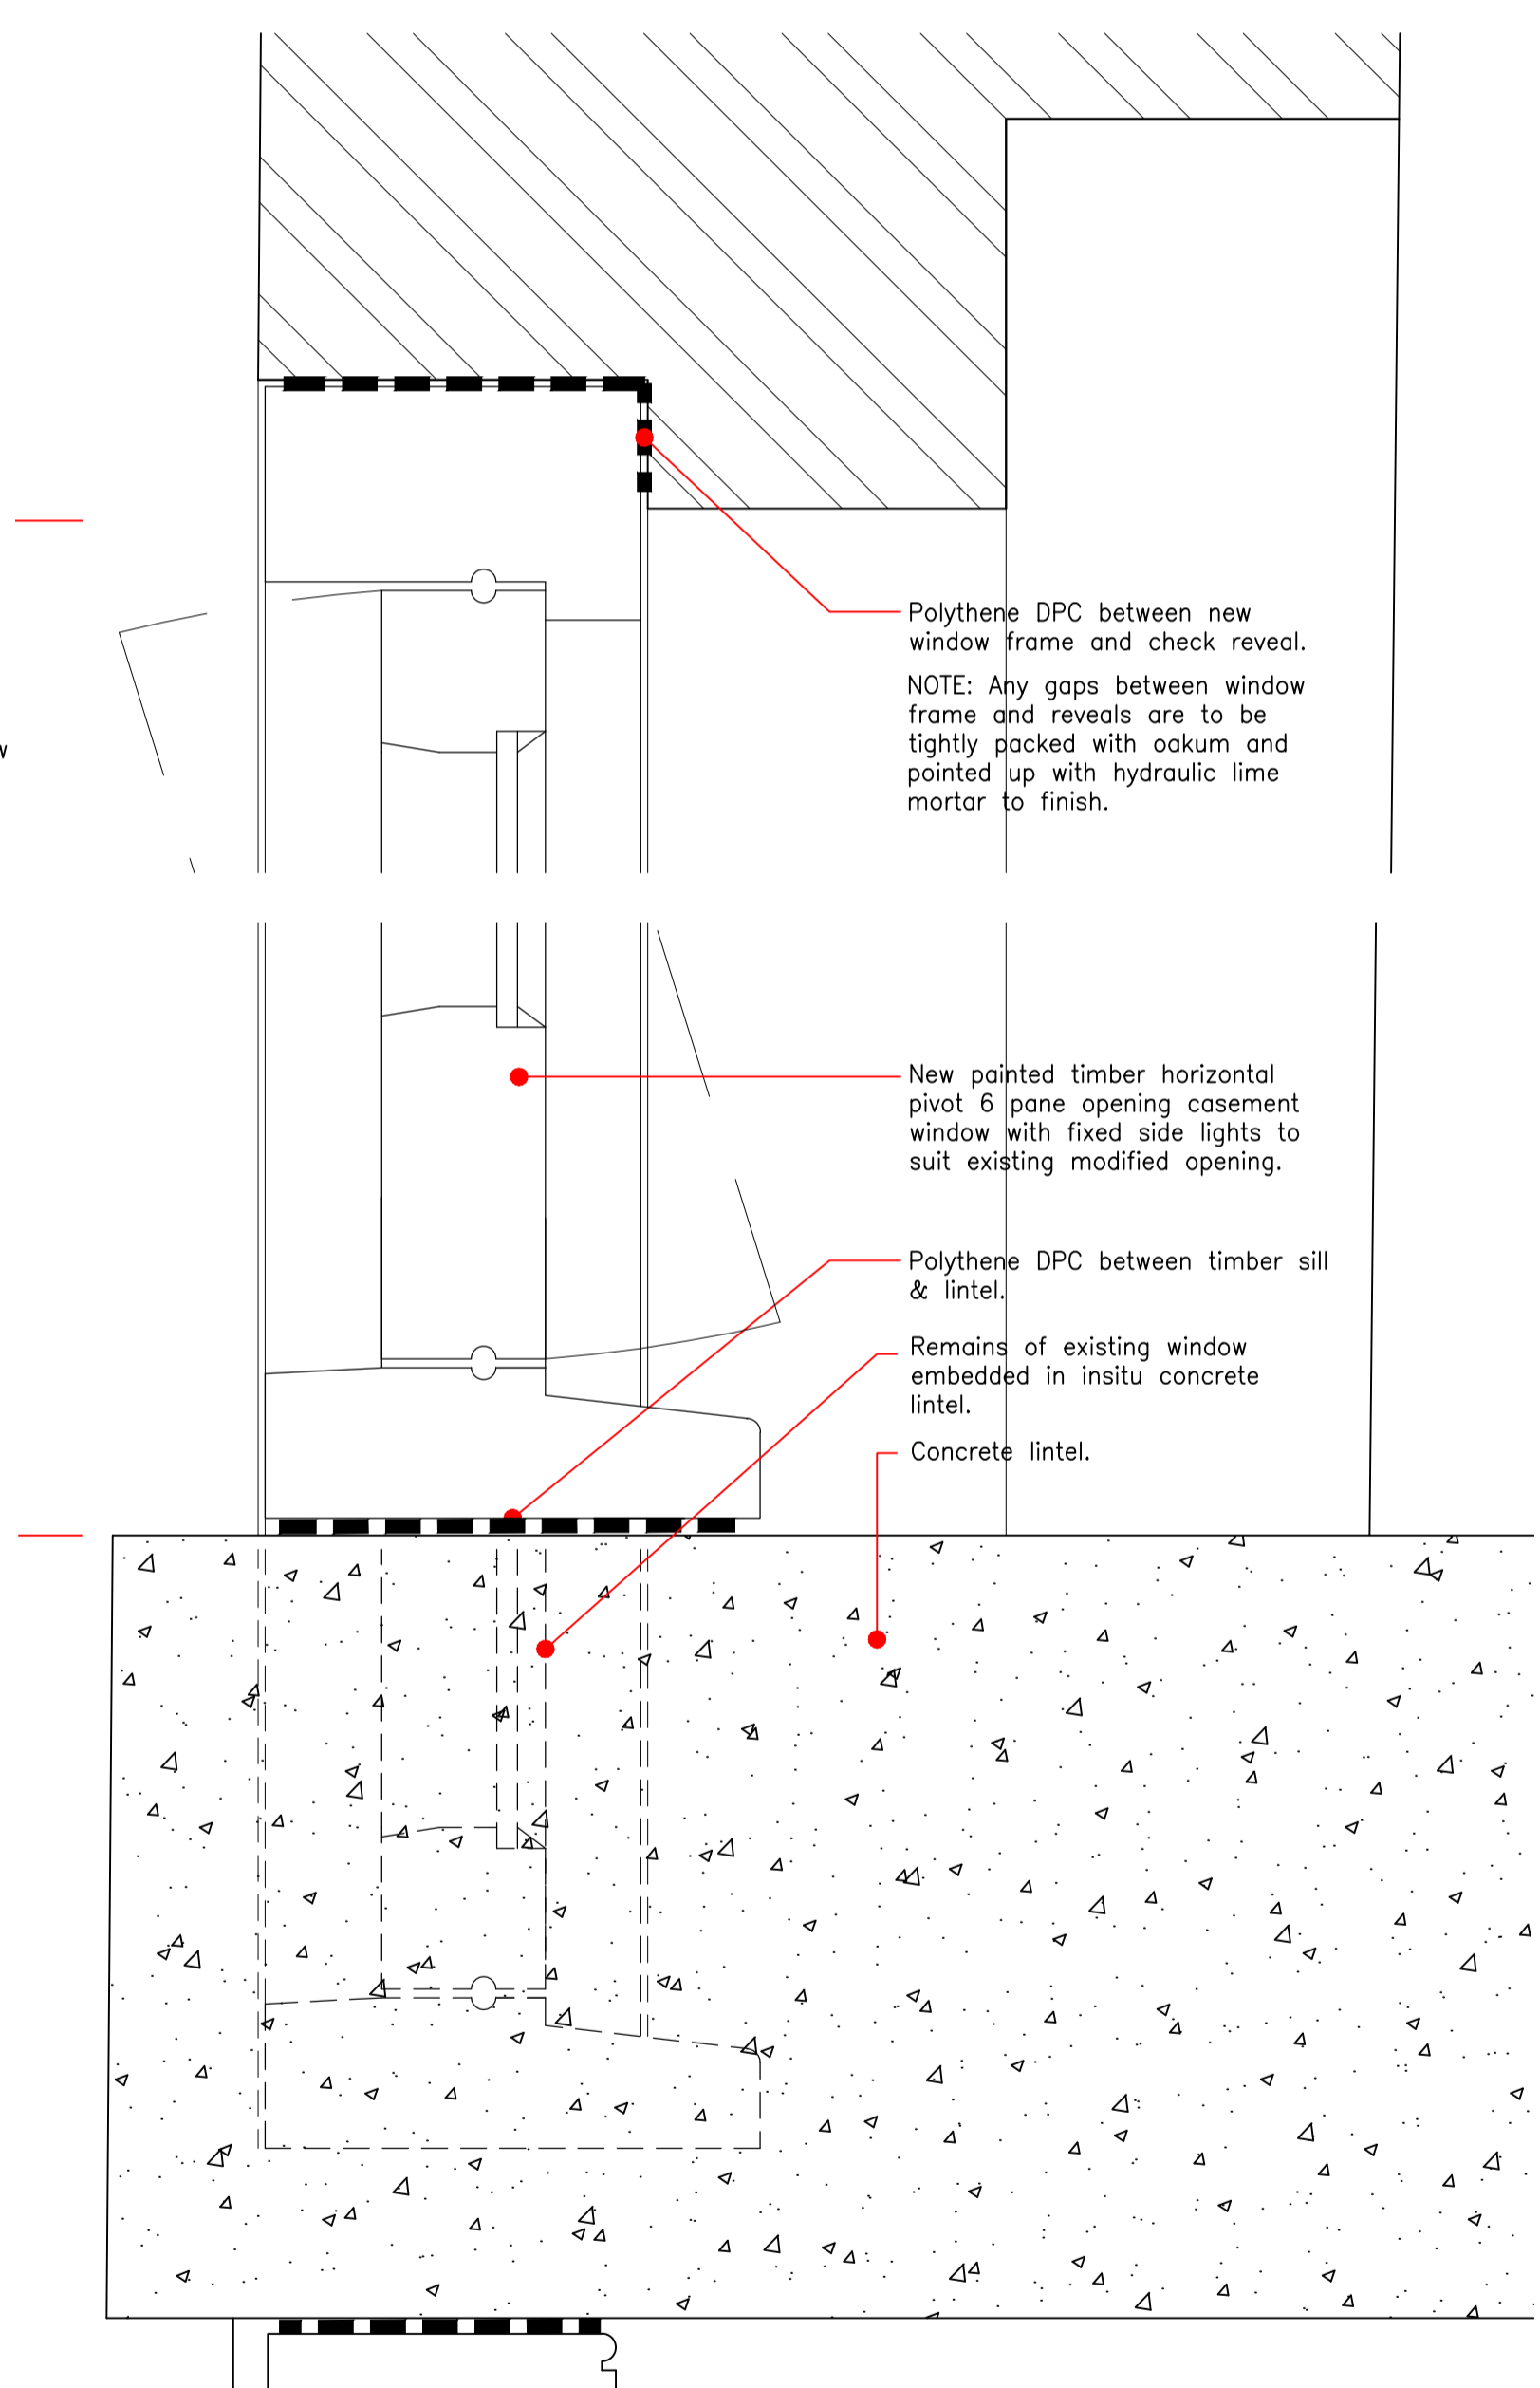

Proposed lunette window-Type 3- replacement window
in existing modified opening
detail section
Scale 1:2

Camden Stables Market
 London
 NW1
 United Kingdom

STANLEY SIDINGS LTD

Camden Stables Market
CHALK FARM BUILDING (BLOCK A)

Drawing Title
Window Details - South Elevation
Proposed Lunette Window - Type 3

Scale 1:10 / 1:2 @ A1

Drawing Status
 Listed Building Consent

February 2015 Drawing No
 A-WP-05



STEPHEN LEVRANT HERITAGE ARCHITECTURE
 62 British Grove, London, W4 2NL
 E-mail: info@heritagemail.co.uk