






South elevation (for location purposes only)
Scale 1:200

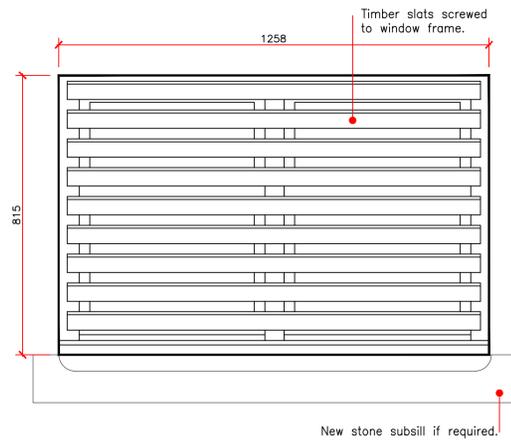


Elevation in front of slats

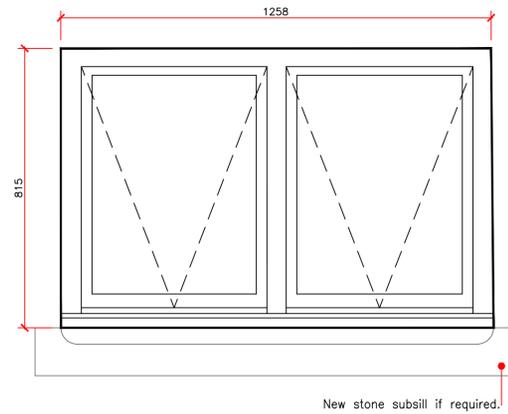

Elevation behind slats

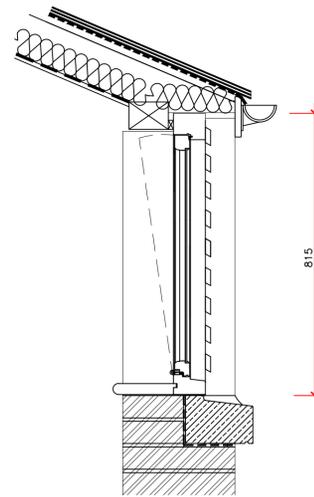


Section

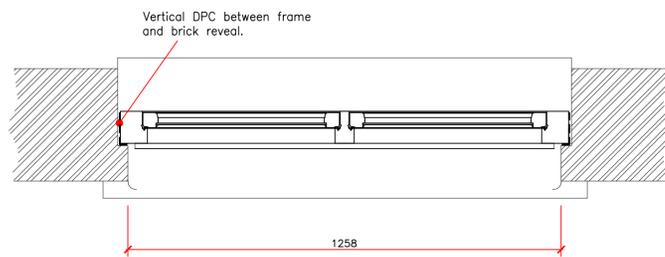


Plan

Proposed slatted casement window
Scale 1:10

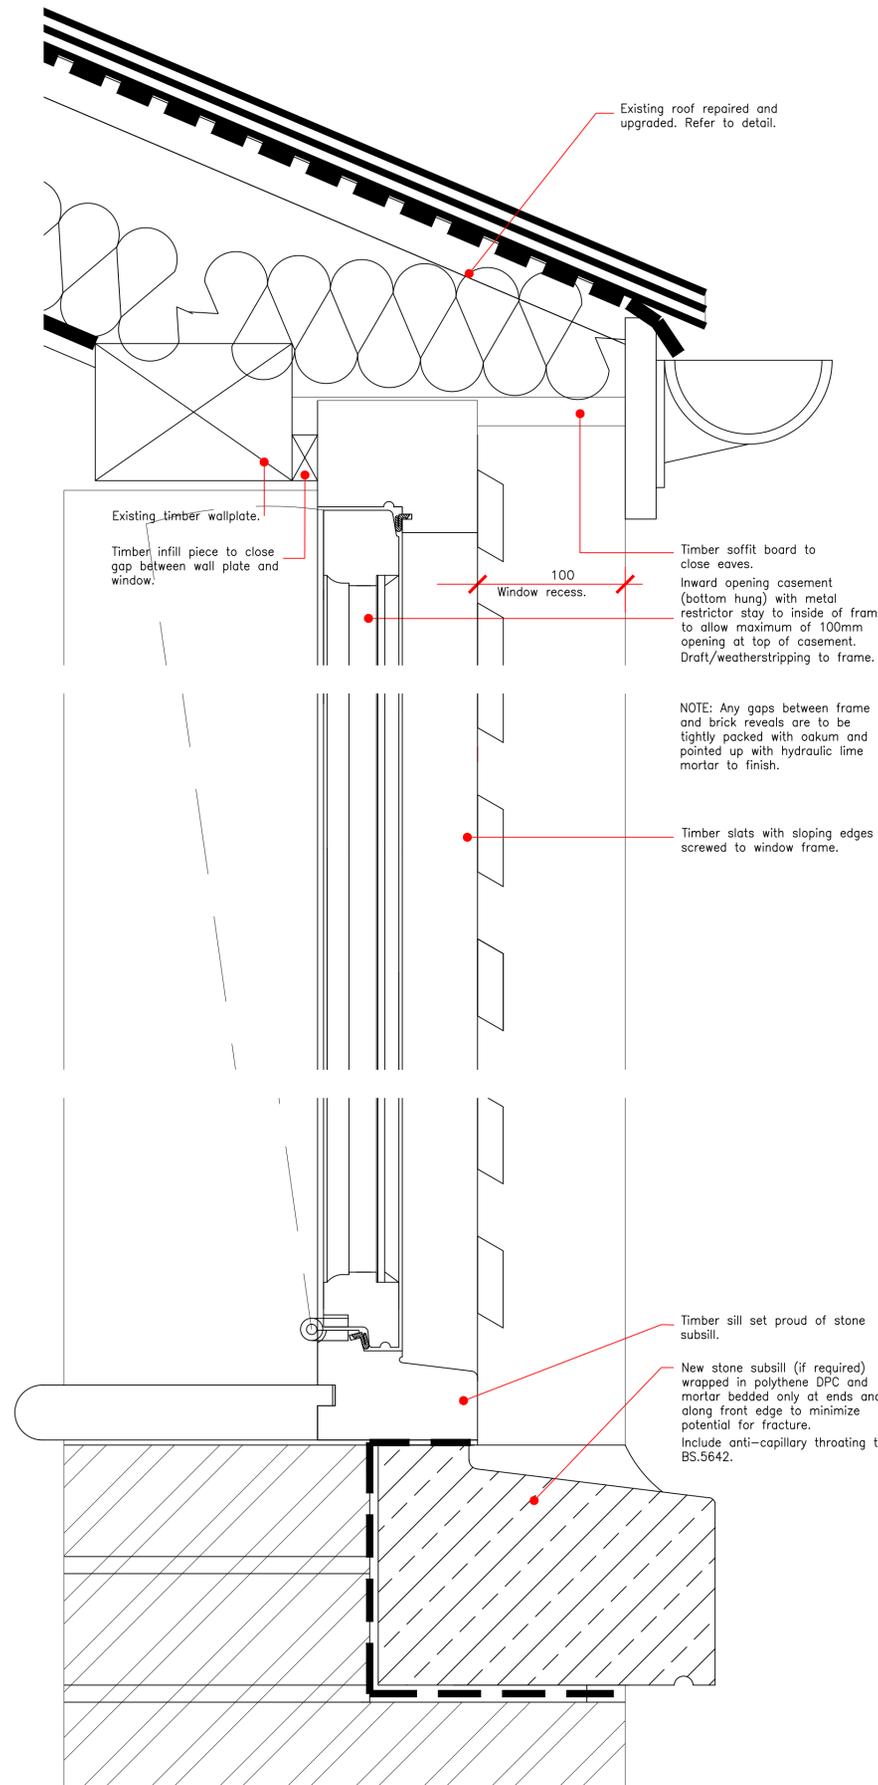

Proposed slatted casement window - section
Scale 1:2

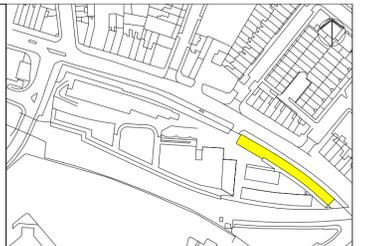

Please note that information used to produce these drawings is based on measured survey supplied by others; Heritage Architecture can not be held responsible for any inaccuracies that may exist. Please do not scale drawings. All dimensions should be verified on site.

Camden Stables Market
 London
 NW1
 United Kingdom

STANLEY SIDINGS LTD

Camden Stables Market
CHALK FARM BUILDING (BLOCK A)

Drawing Title
Window Details - South Elevation
Proposed Slatted Casement Window

Scale 1:10 / 1:2 @ A1

Drawing Status
 Listed Building Consent

February 2015 Drawing No
 A-WP-06



STEPHEN LEVRANT HERITAGE ARCHITECTURE
 62 British Grove, London, W4 2NL
 E-mail: info@heritagemail.co.uk