


Site Plan 1:100
with Lifetime Homes Criteria

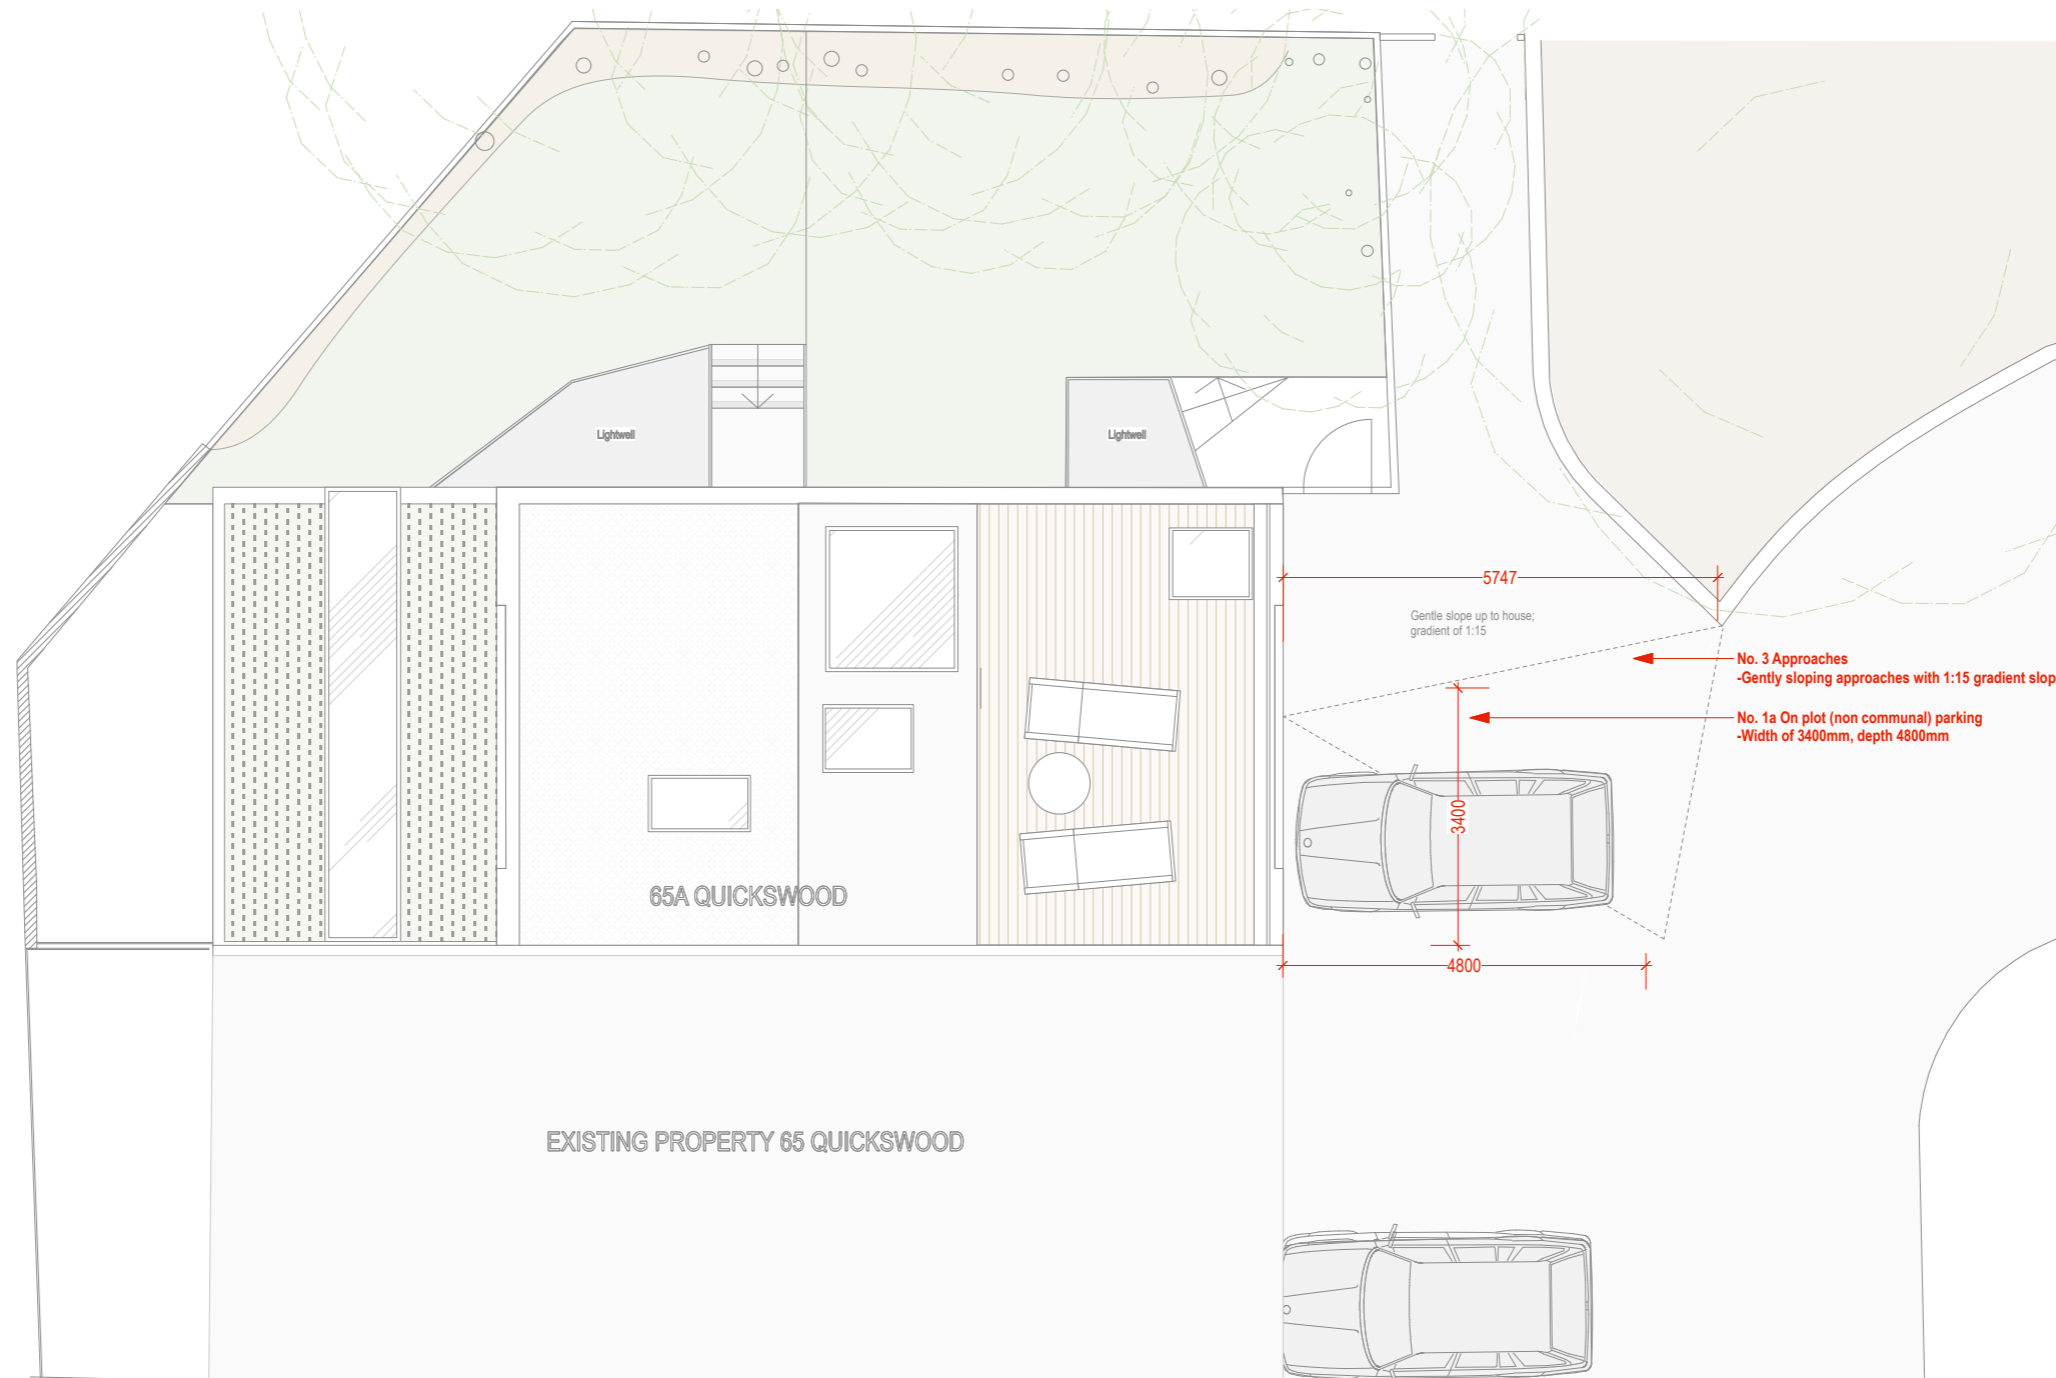

UNDERCOVER
ARCHITECTURE LTD

Studio 2
6 Regents Park Road
London, NW1 7TX
T: +44 20 7272 6342
E: luke@undercoverarchitecture.com

PROJECT TITLE

65A QUICKSWOOD

DATE

22ND APRIL 2015

DRAWING TITLE

SITE PLAN for Lifetime Homes

REVISION

REVISION AMENDMENTS

A

CLIENT

ADAM AND JULIET SIMMONDS

SCALE

1:25 @ A1 / 1:50 @ A3

DRAWING N.

GA 102

This drawing is the copyright of Undercover Architecture Ltd and may not be copied, altered or reproduced in anyway or passed to a third party without written authority. All dimensions are subject to site survey and site verification. Do not scale.