




EAST ELEVATION

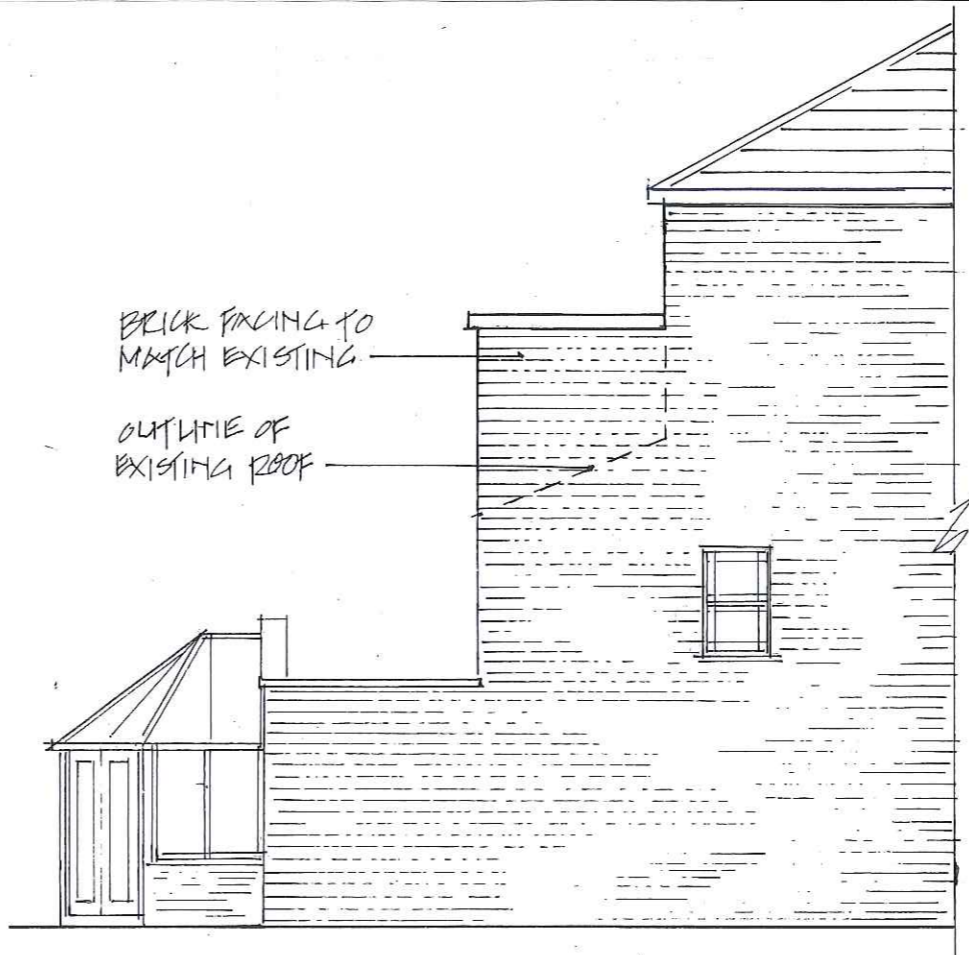


WEST ELEVATION (PARTIAL)

 

PROPOSED SIDE ELEVATIONS SCALE 1:100 @ A3

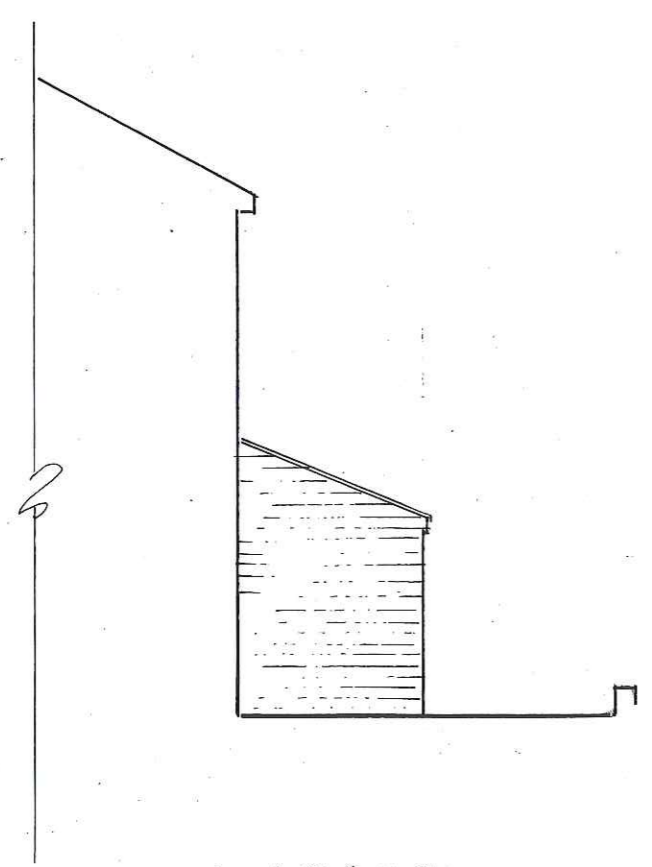

EAST ELEVATION

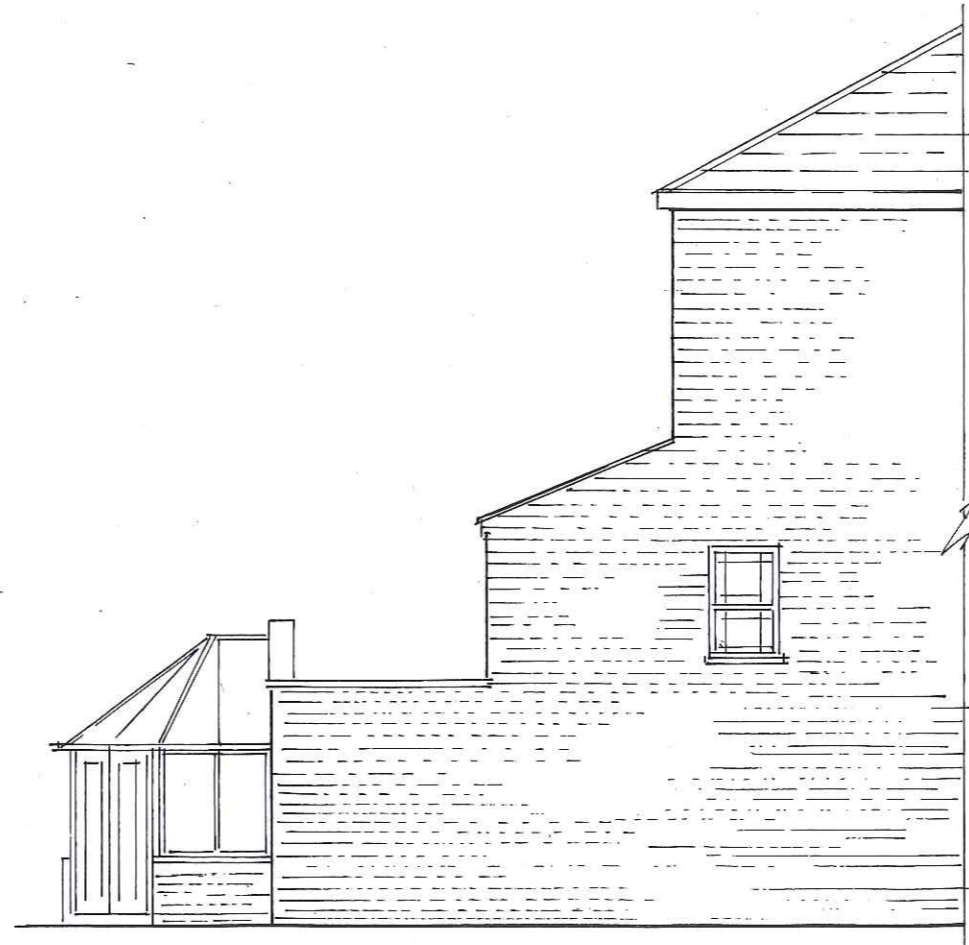

WEST ELEVATION (PARTIAL)

EXISTING SIDE ELEVATIONS SCALE 1:100 @ A3

AMENDMENT A 27/04/2015: FLAT ROOF IN PLACE OF PITCHED ROOF

PROPOSED EXTENSION TO 2ND FLOOR AT 37 LAWFORD ROAD, LONDON NW5 2LG

DRAWING NO. 1426/02/A DATE: 21 NOV. 2014

CULLINANE STEELE ARCHITECTS  
330 HORNSEY ROAD, LONDON N7 7HE