

This drawing is copyright and may not be copied or reproduced without the written consent of this practice



The contractor is responsible for setting out and must check all levels and dimensions prior to work being put in hand

This drawing should not be scaled. Only written dimensions are to be taken in respect of this project

The Architect is to be immediately notified of any suspected omissions or discrepancies

REV DATE COMMENT


REV BY

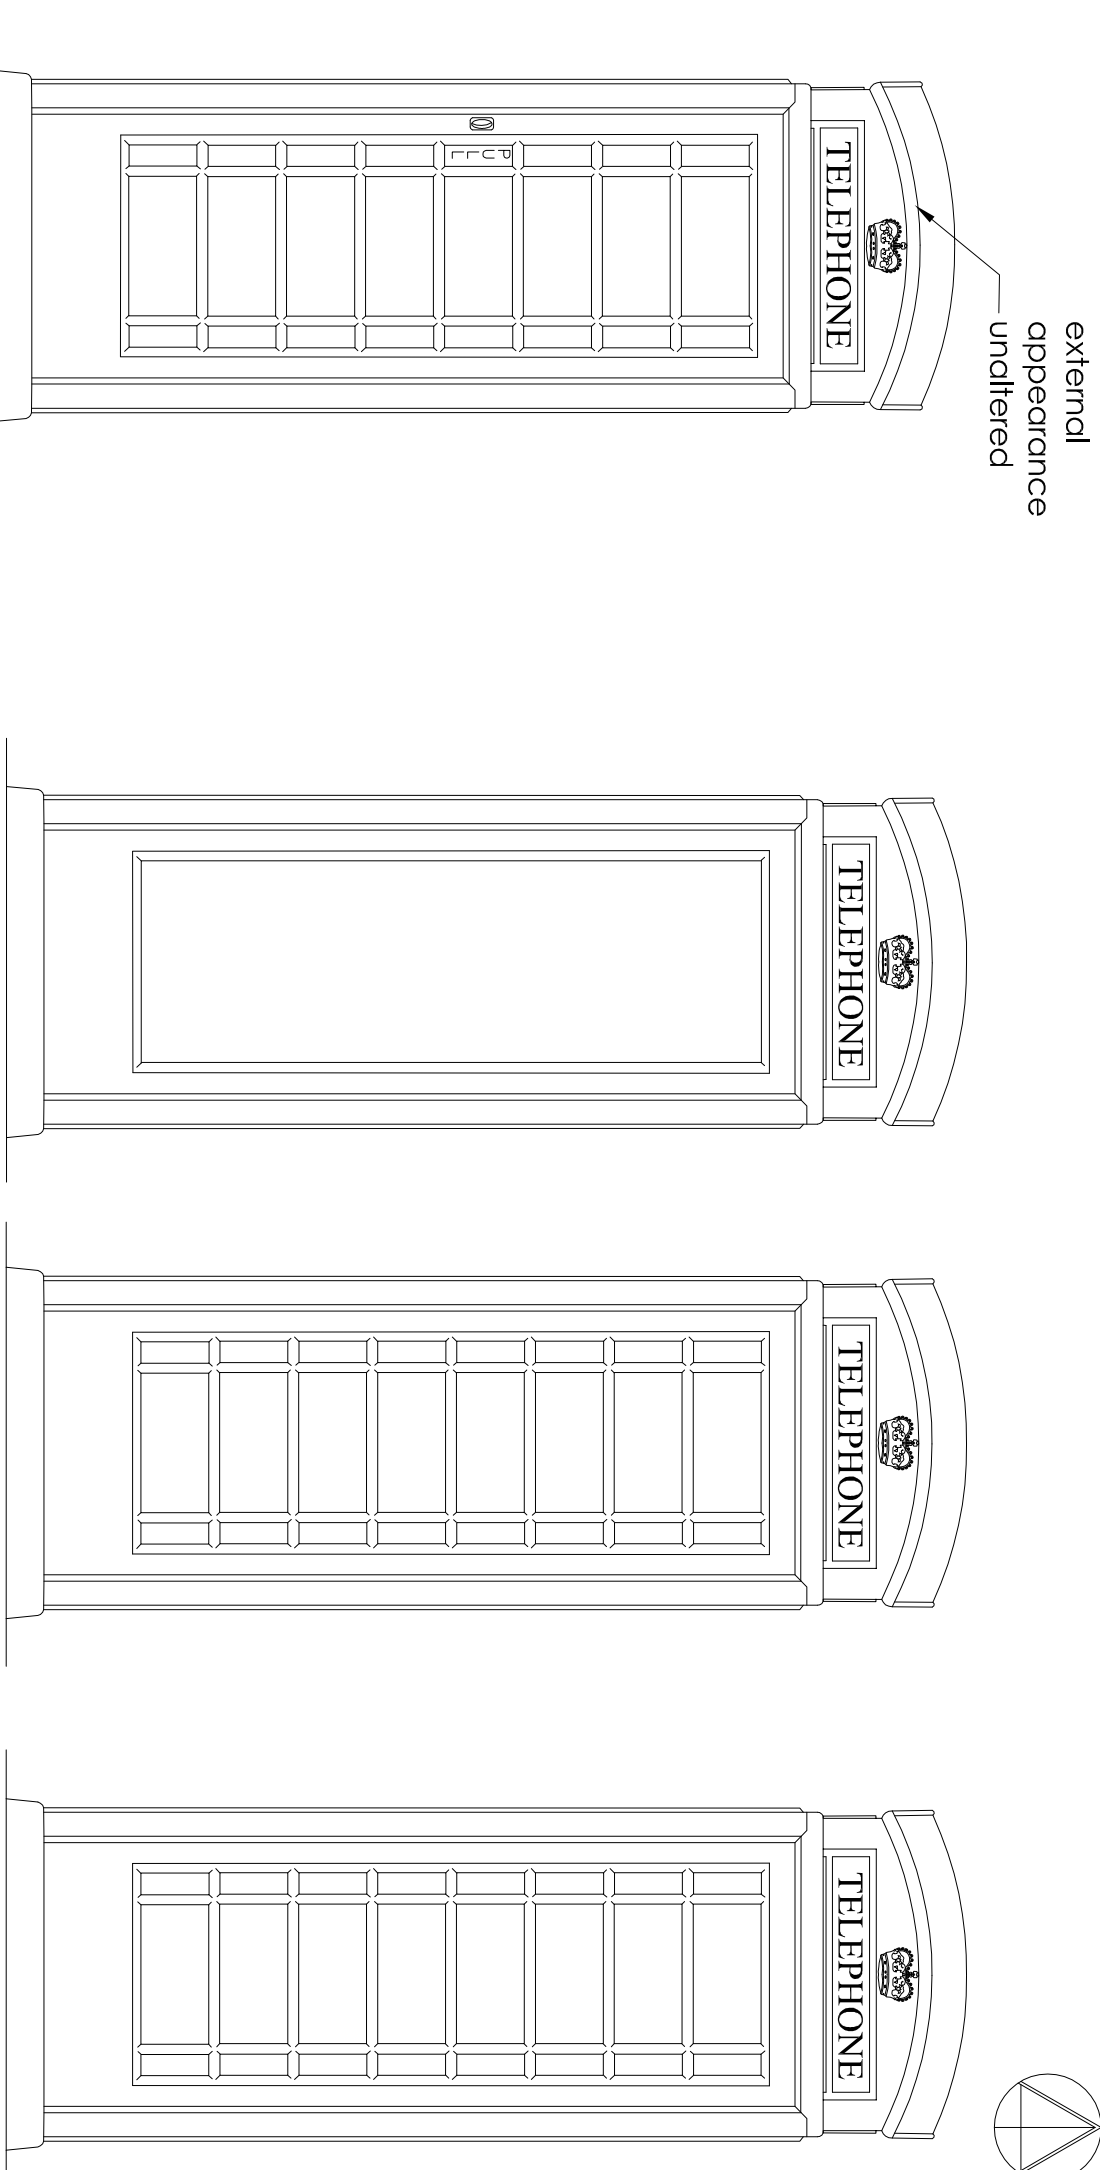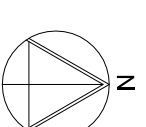




Proposed Side Elevation 1 @ 1 : 20

Proposed Side Elevation 2 - @ 1 : 20 Elevation @ 1 : 20


Proposed Rear Elevation @ 1 : 20

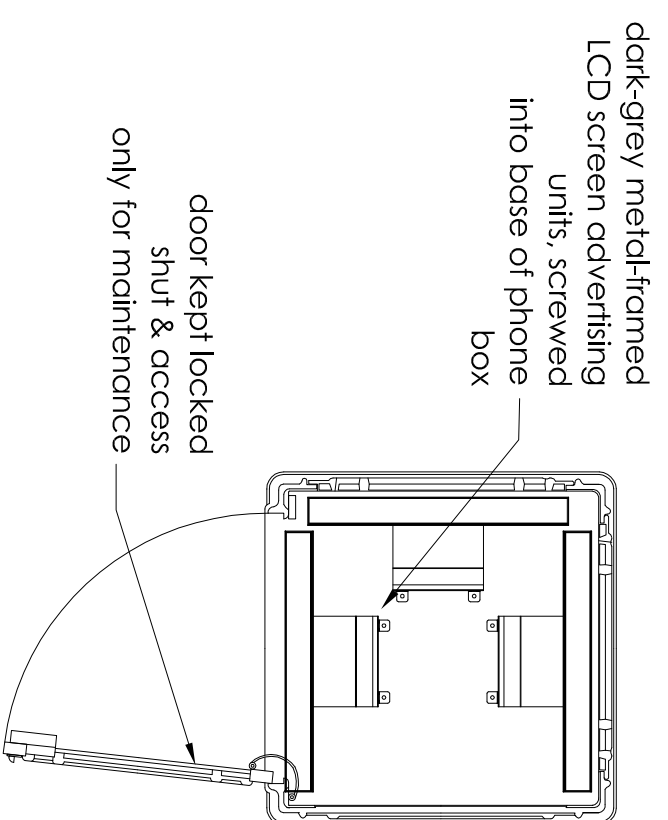


Proposed Plan Showing Door Open & Access for Modular Unit @ 1 : 20

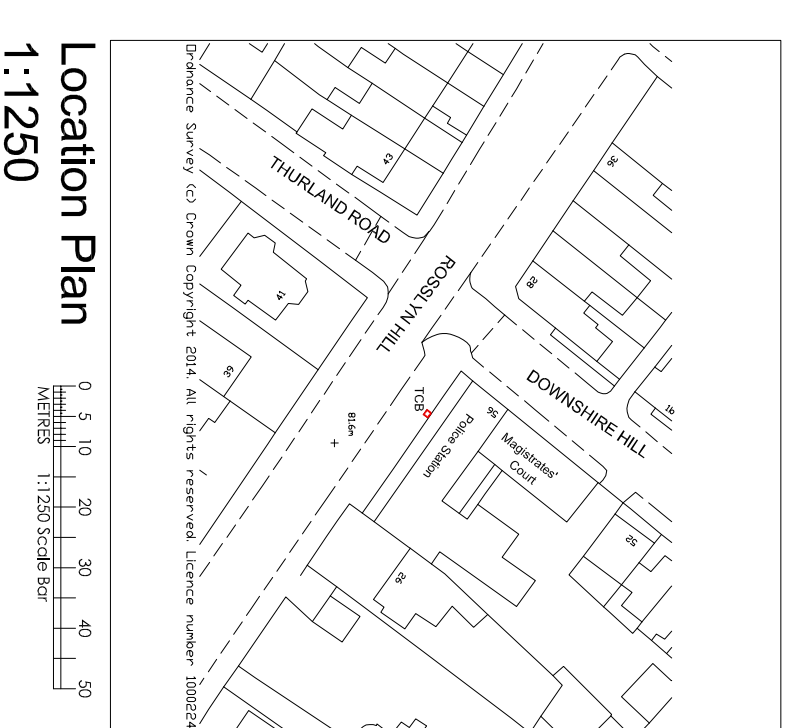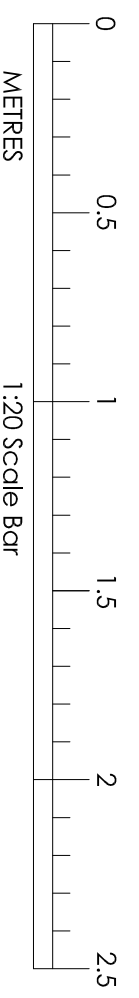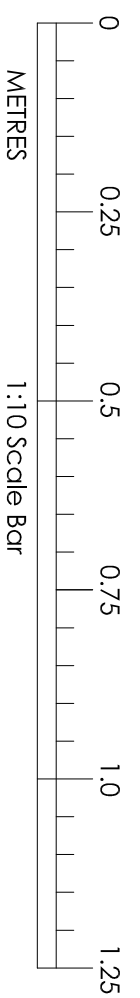

Location Plan 1:1250

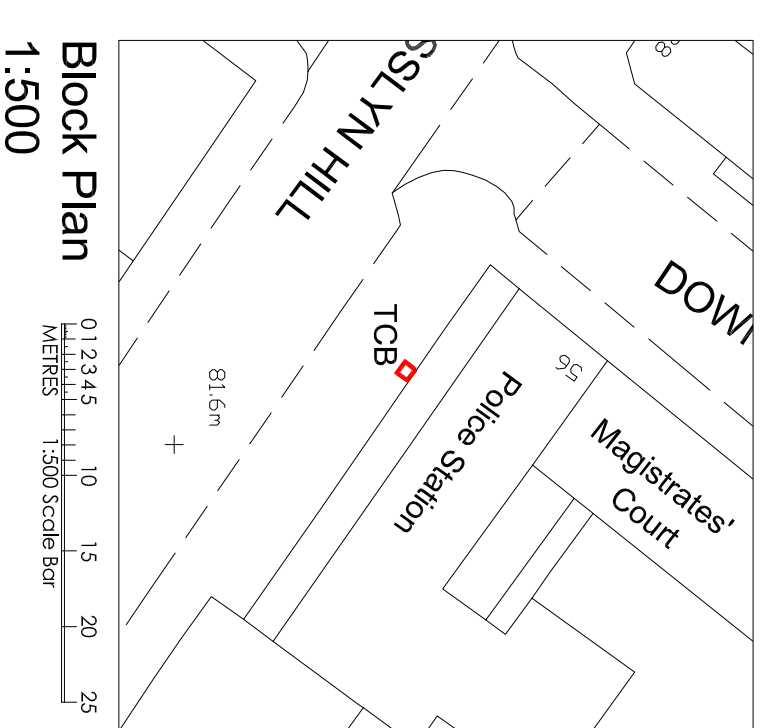

Block Plan 1:500

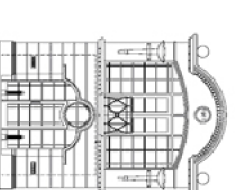

M B DESIGN & BUILD LTD
CHARTERED ARCHITECTS AND PLANNING CONSULTANTS

Tower Point 44
North Road
Brighton, East Sussex, BN1 1YR
Telephone: 01273 666393
Fax: 01273 666381
www.milesbroearchitects.co.uk

CLIENT THINKING OUTSIDE THE BOX

PROJECT 3NO. NEW DIGITAL ADVERTISING SCREENS IN 1NO. REDUNDANT TELEPHONE BOX

@ OUTSIDE HAMPSTEAD POLICE STATION, ROSSLYN HILL, LONDON, NW3 1PD


DRAWING

PROPOSED PLANS, ELEVATIONS, SECTIONS & DETAILS AND PROPOSED BLOCK & LOCATION PLANS - K6 KIOSK

scale	date	drawn
1:20, 1:500	April 2015	FMB
1:1250 @ A2		

job no	drawing no	revision
9232-16.3	PL04	.

Typical Proposed Elevation of Screen Unit @ 1 : 20

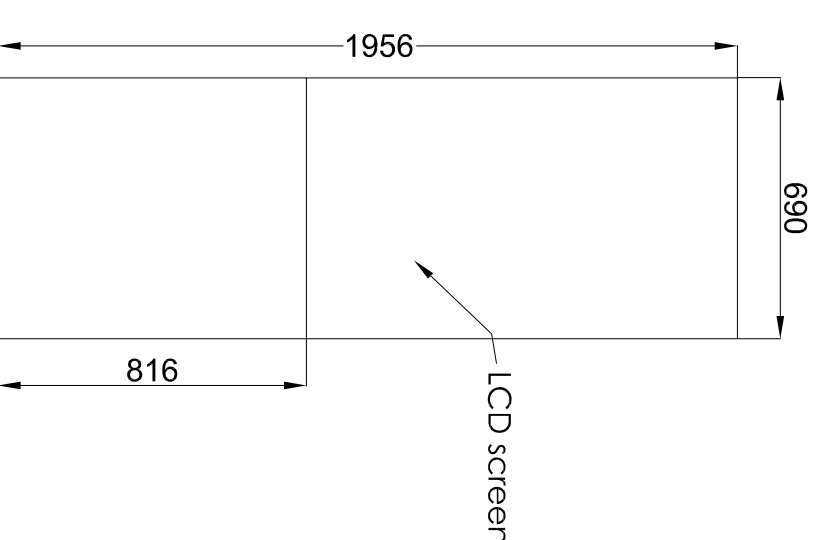

Typical Proposed Section A-A @ 1 : 20

