


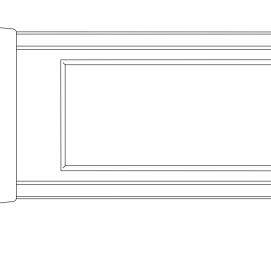


**A-**A


**A-**




Existing Side Elevation 2 @ 1 : 20

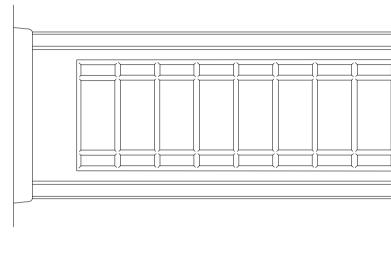

Existing Front Elevation @ 1 : 20 @ 1:20 **Existing Rear Elevation** 

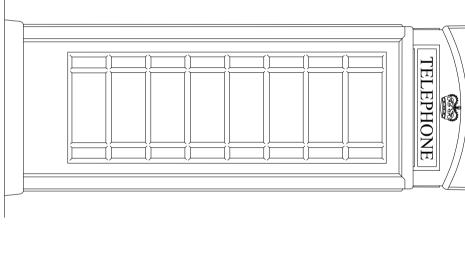

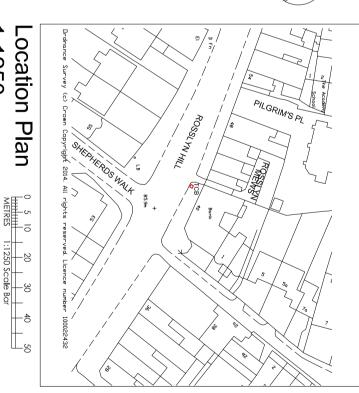

REV

DATE COMMENT

REV BY

discrepancies

This drawing is copyright and may not be copied or reproduced without the written consent of this practice

The contractor is responsible for setting out and must check all levels and dimensions prior to work being put in hand


This drawing should not be scaled. Only written dimensions are to be taken in respect of this project

The Architect is to be immediately notified of any suspect omissions or

TELEPHONE

1:1250 Location Plan



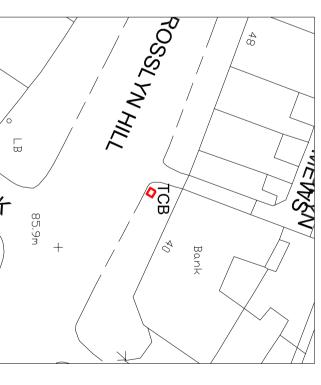




L 25

 $\begin{array}{c} M~B~DESIGN~\&~BUILD~LTD\\ \text{CHARTERED ARCHITECTS AND PLANNING CONSULTANTS} \end{array}$ 

Tower Point 44
North Road
Brighton, East Sussex, BN1 1YR
Telephone: 01273 666393
Fax: 01273 666381
www.milesbroearchitects.co.uk

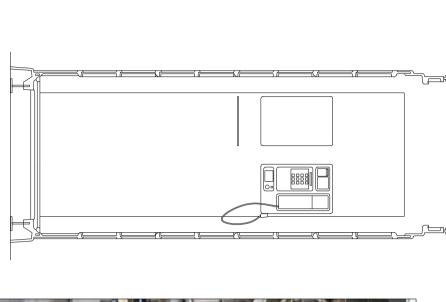

Existing Plan @ 1 : 20

Existing Section A-A @ 1:20


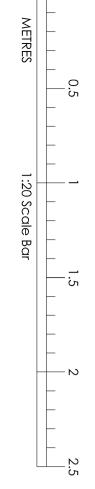


Image 1 - Phone Box(es) In-Situ - NTS

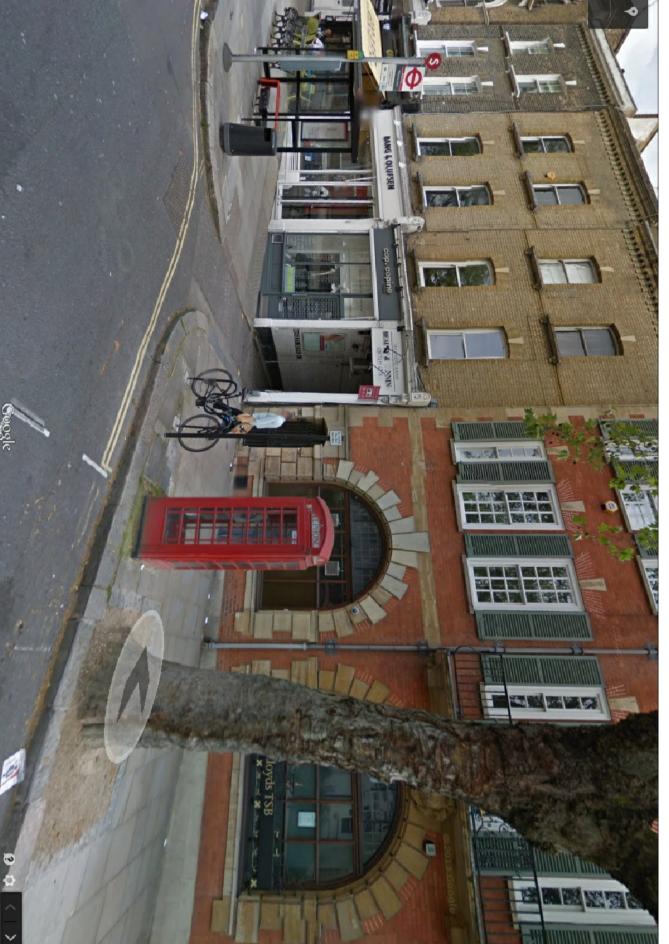

CLIENT THINKING OUTSIDE THE BOX

PROJECT 3NO. NEW DIGITAL ADVERTISING SCREENS IN 1NO. REDUNDANT TELEPHONE BOX

@ OUTSIDE 40 ROSSLYN HILL, LONDON, NW3 1NL

DRAWING

EXISTING PLANS, ELEVATIONS & SECTIONS AND EXISTING BLOCK & LOCATION PLANS - K6 KIOSK

9232-16.4	job no	scale 1:20, 1:500 1:1250 @ A2
EX04	drawing no	date April 2015
	revision	drawn FMB