






B01

PROJECT NO:	45 MILL LANE	DATE:	
DRAWING NO:		SCALE:	1:200
DRAWING TITLE			

Proposed site plan

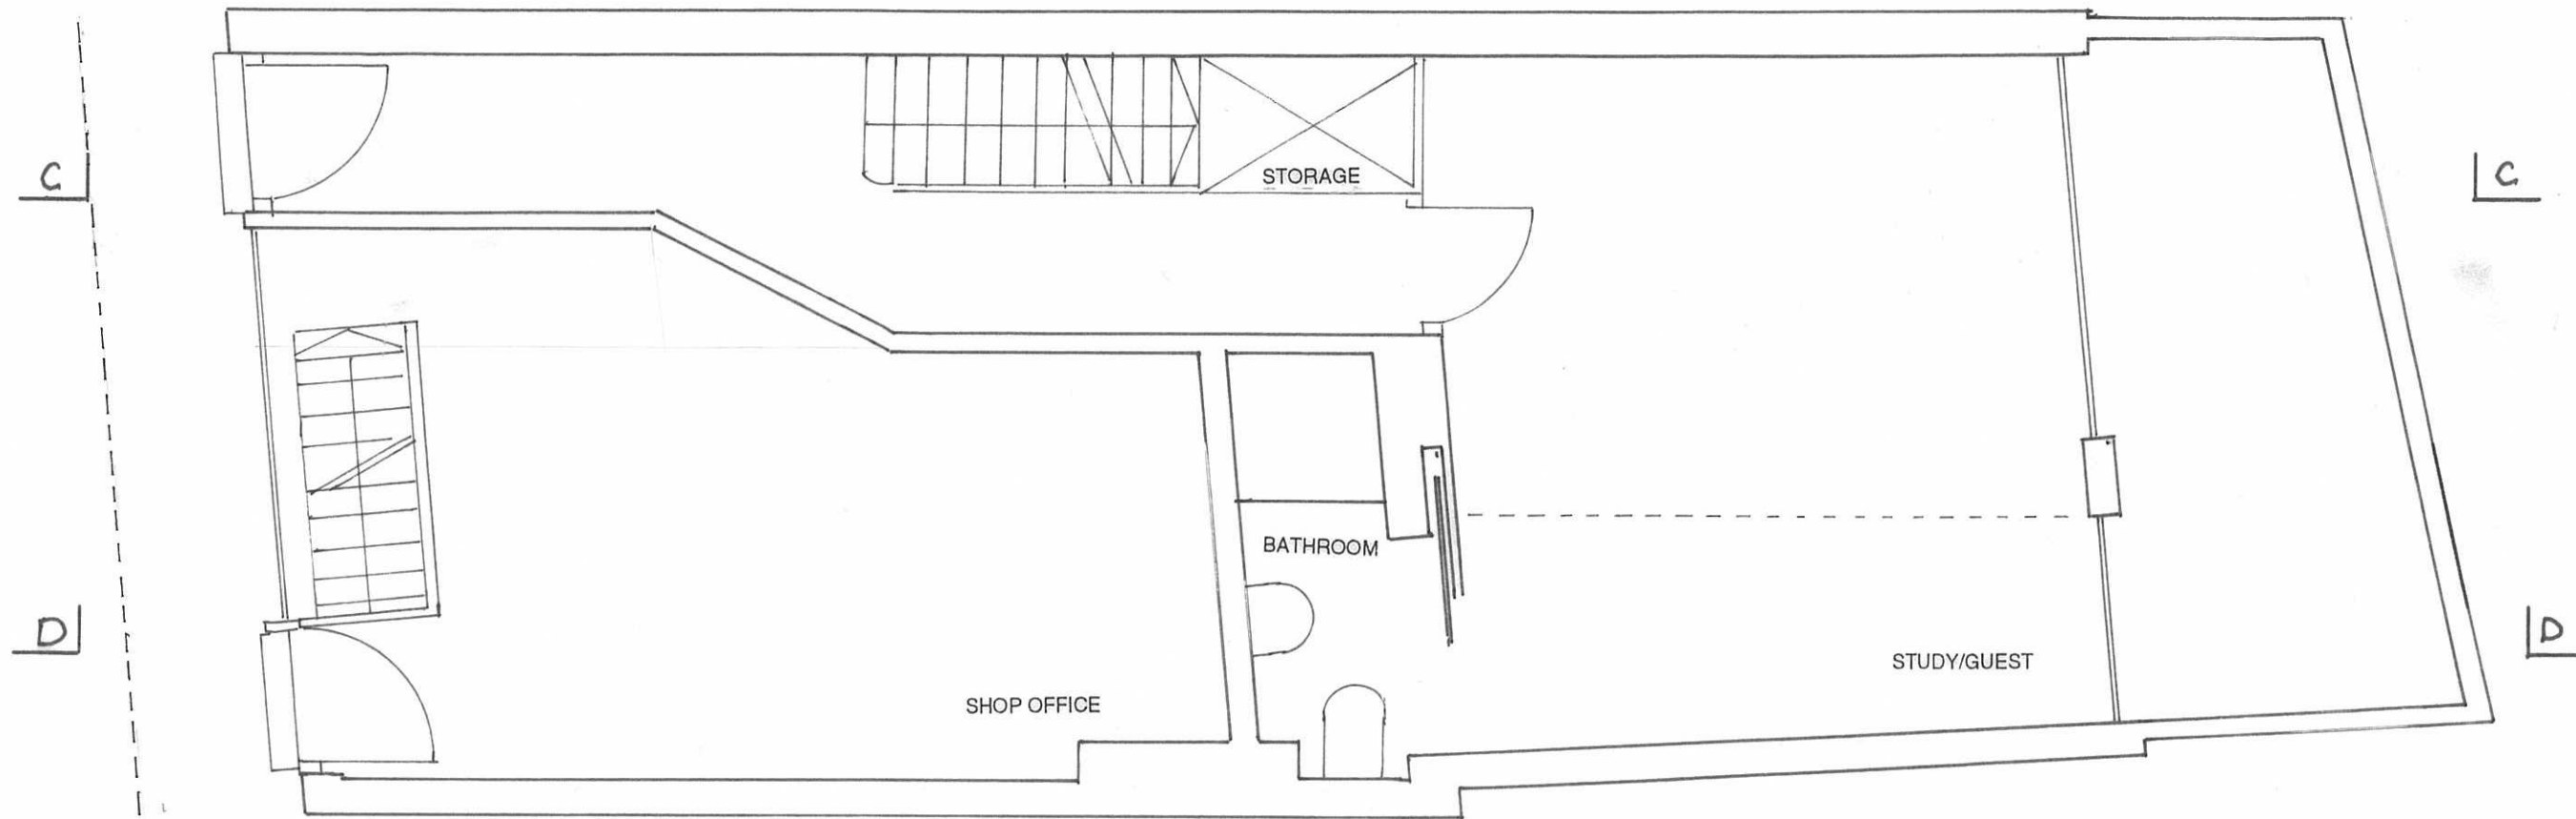


GROUND FLOOR

 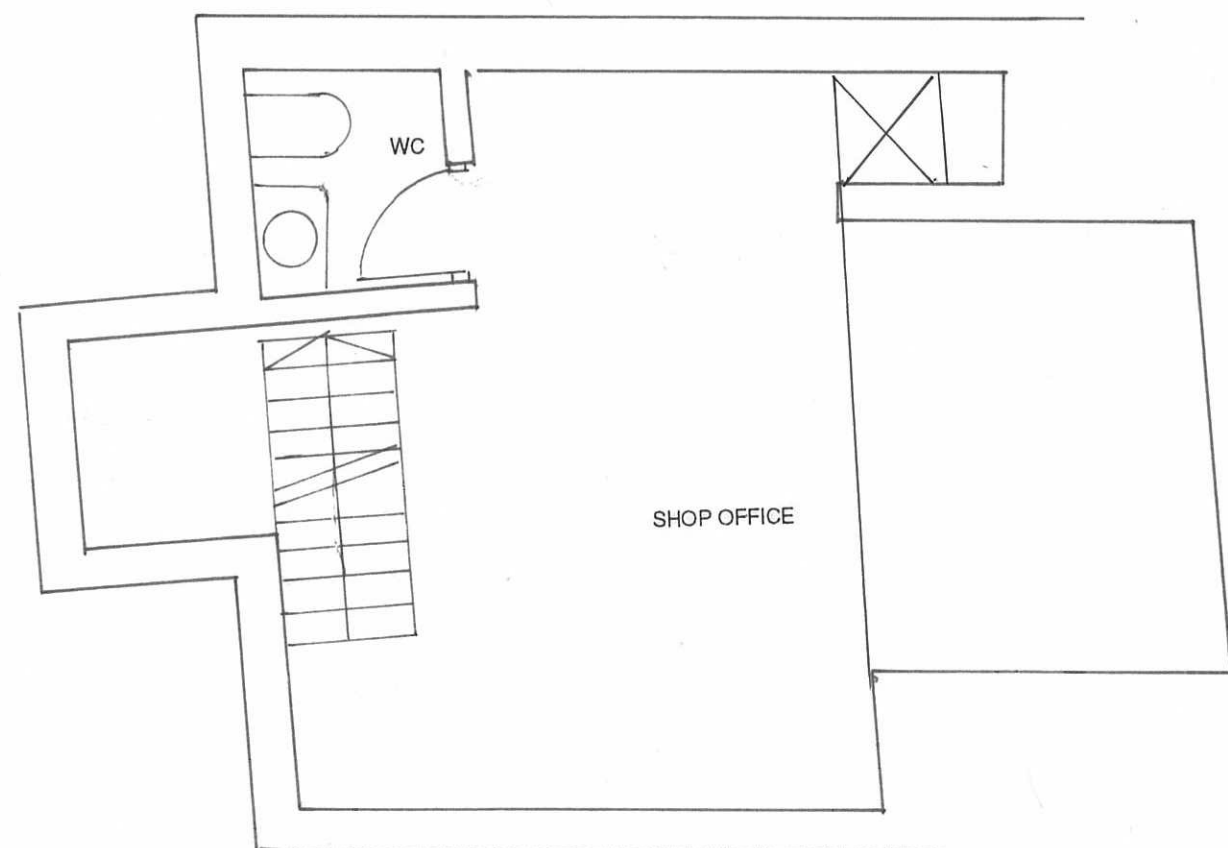


45 MILL LANE
1:50

B02

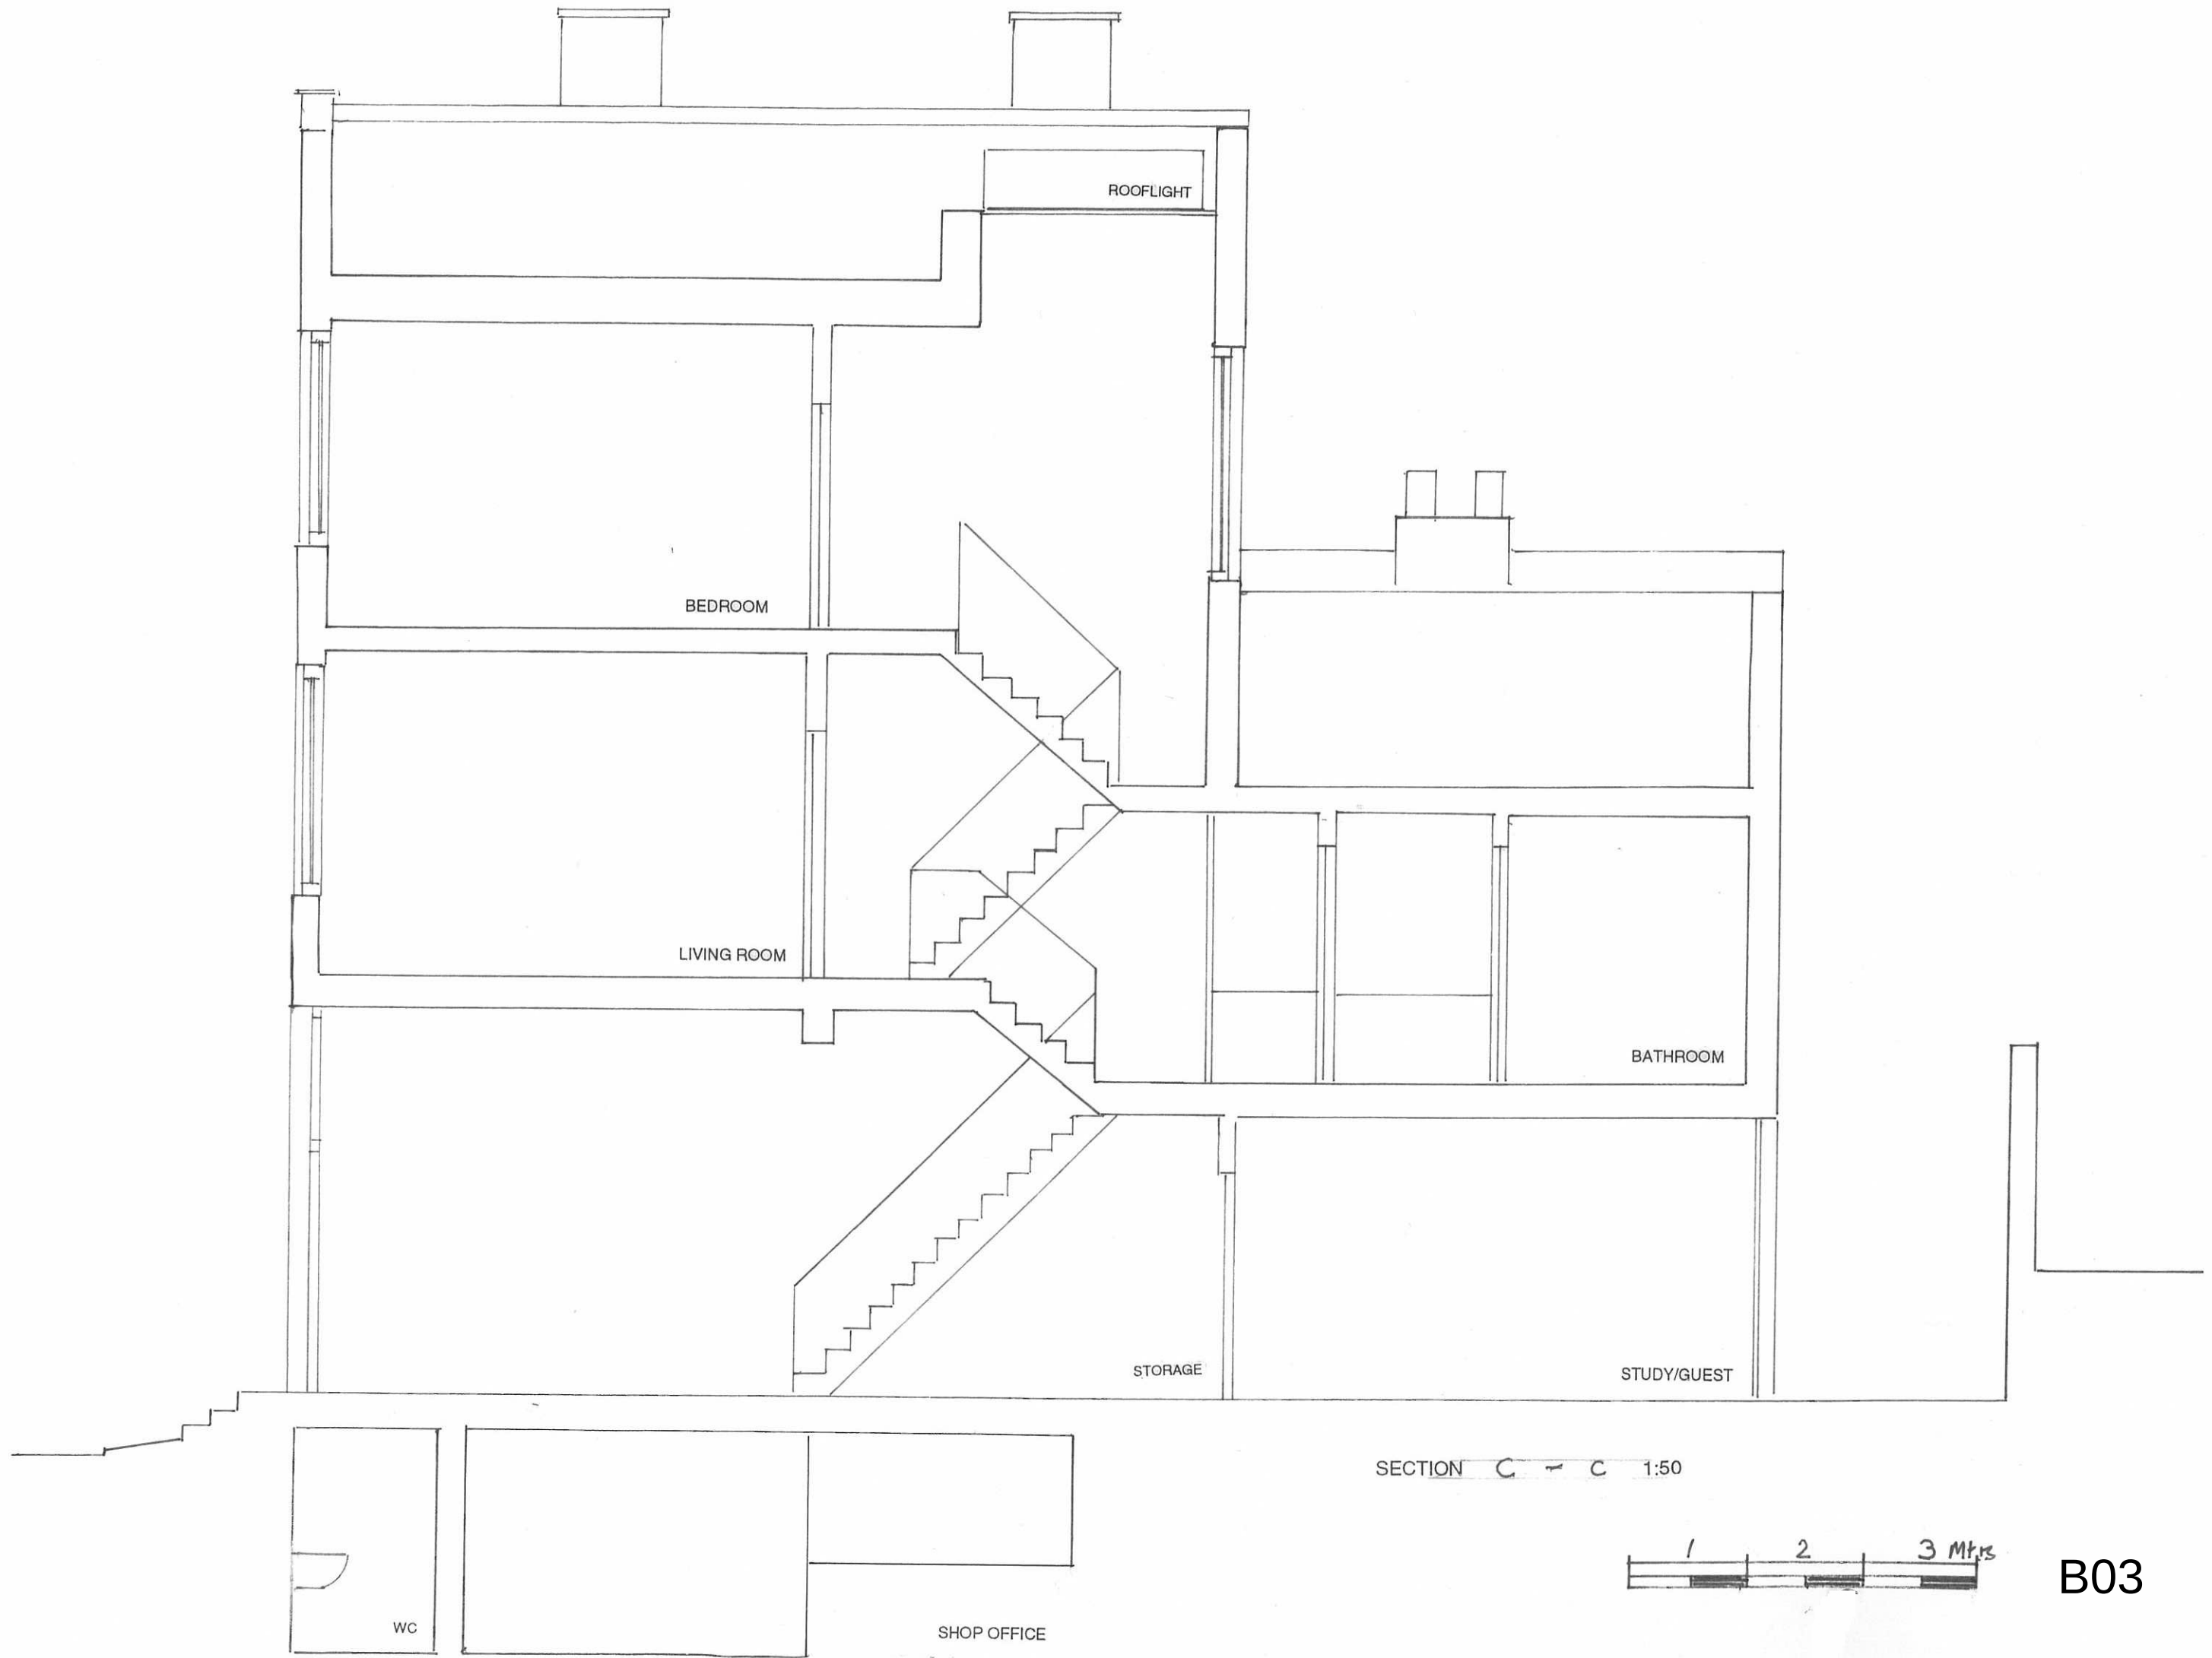

B03

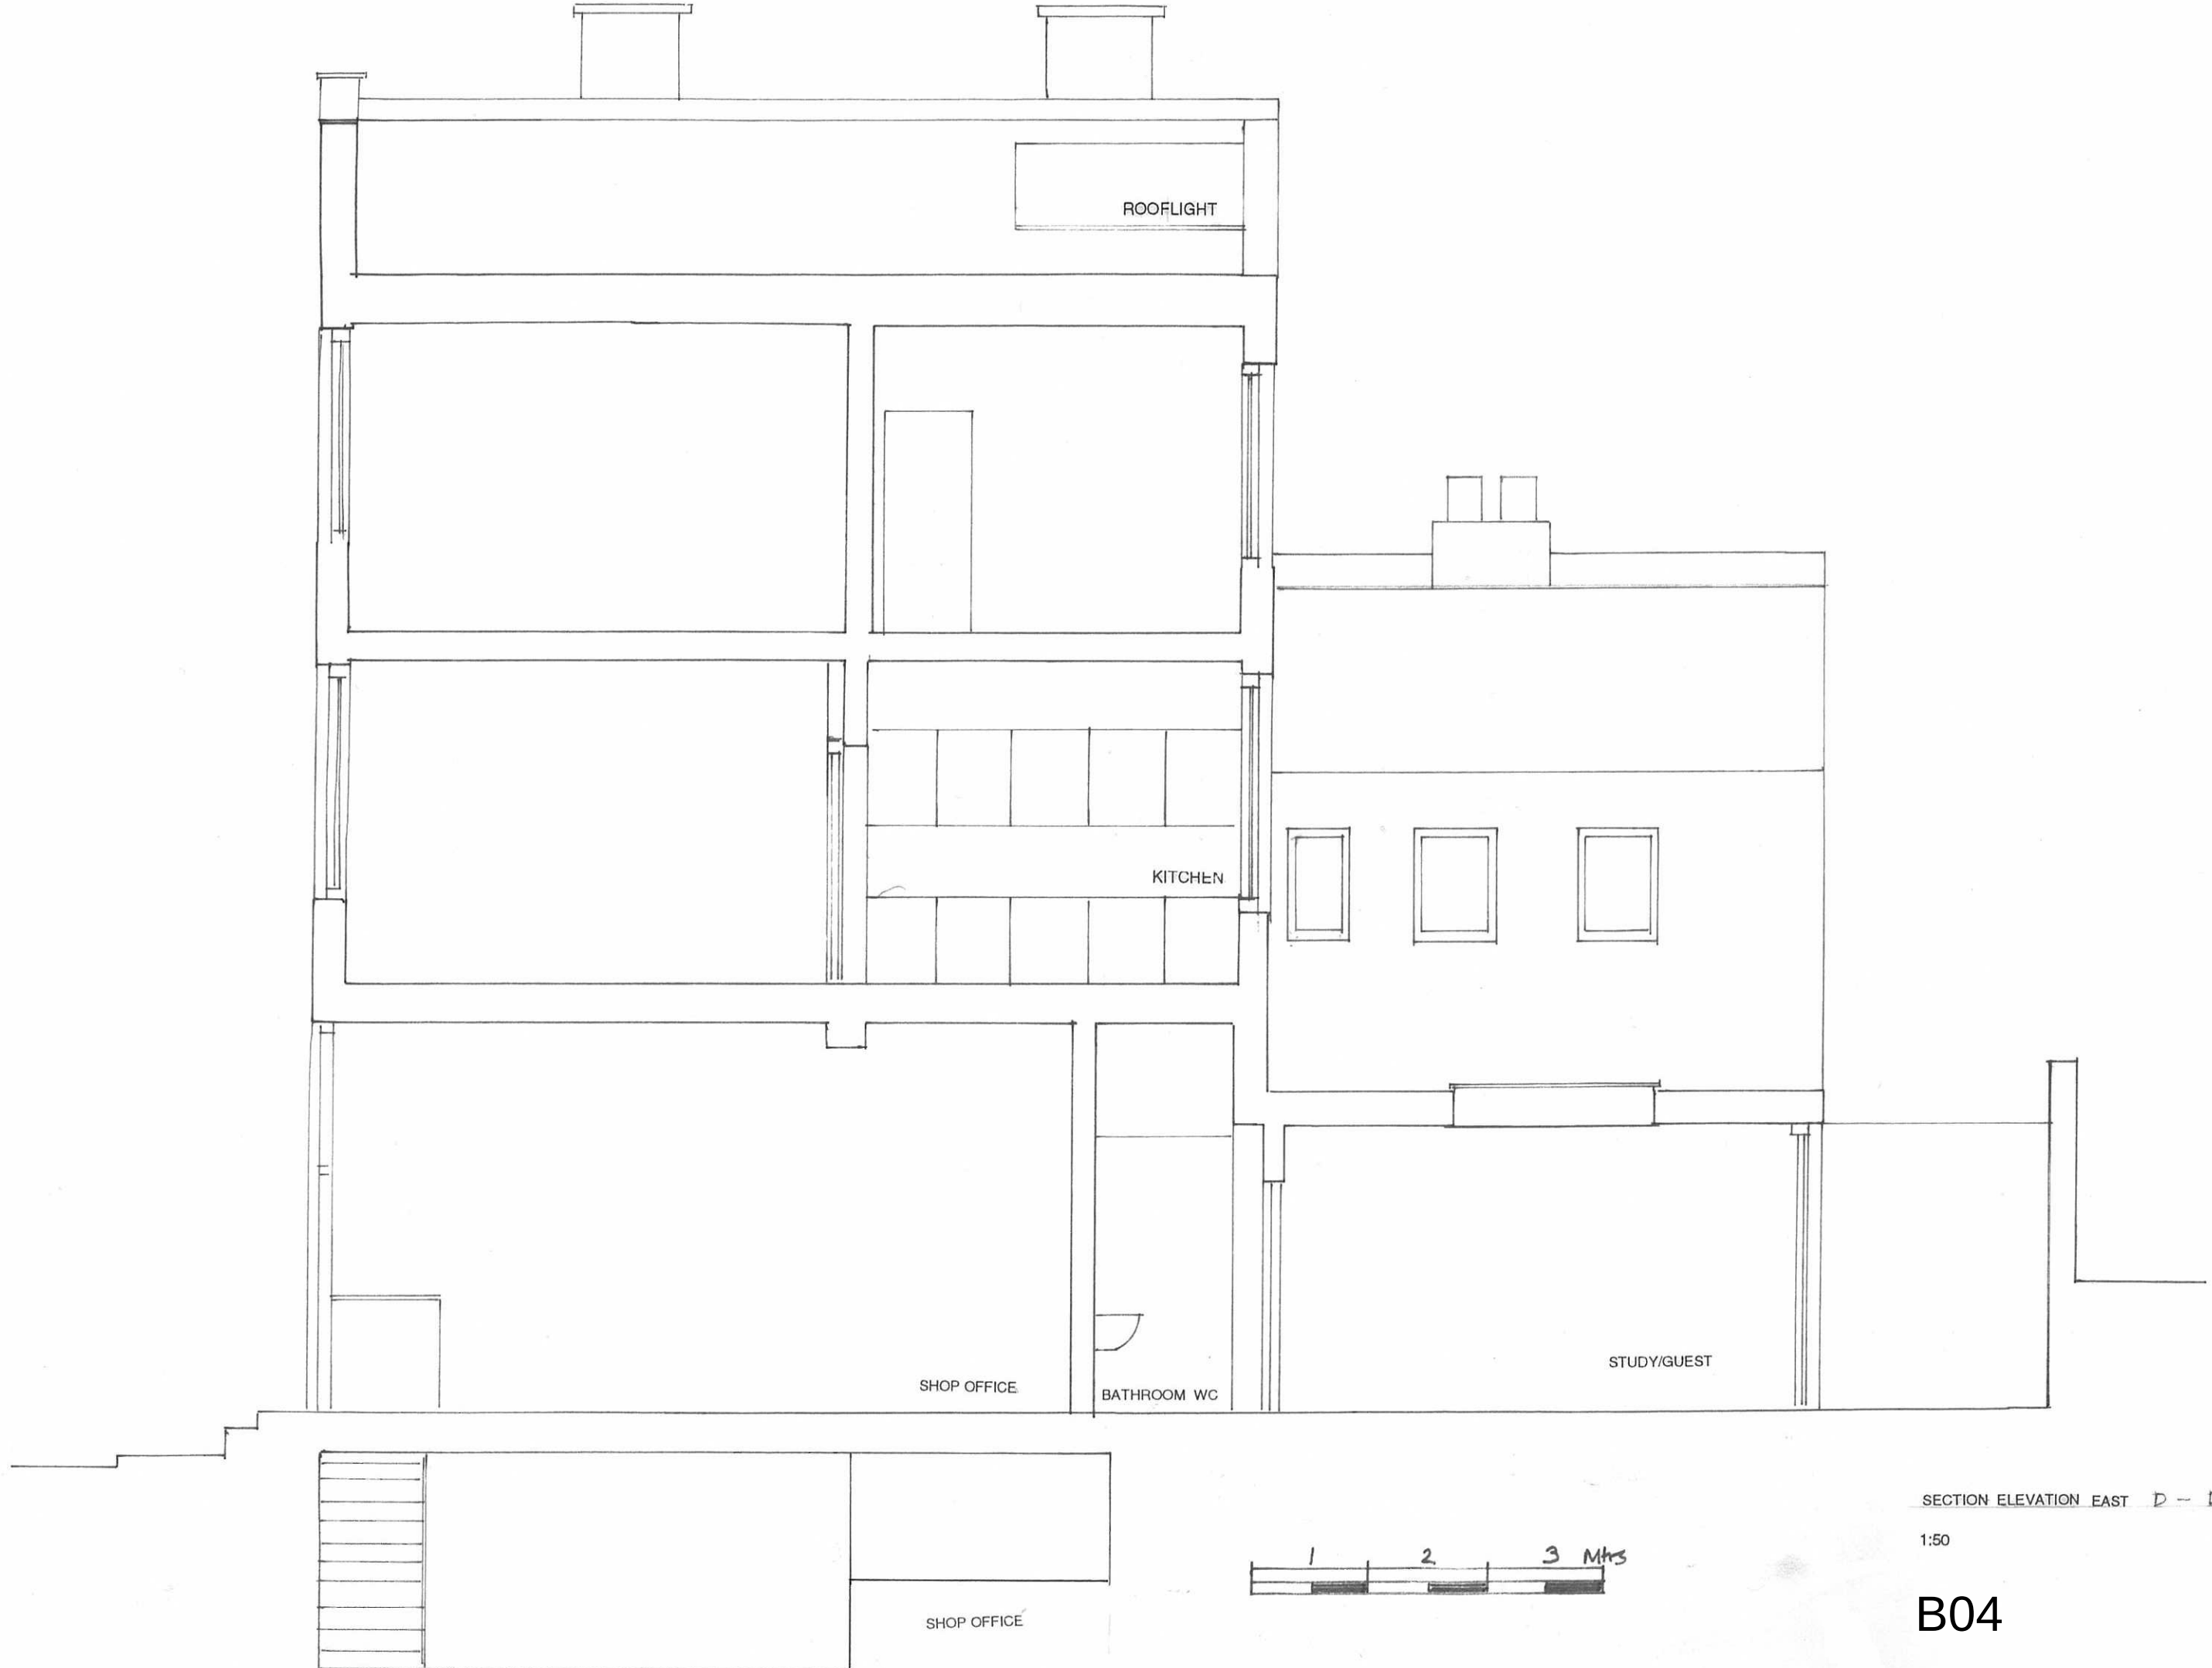


SECTION ELEVATION EAST D - D

1:50

B04



NORTH ELEVATION

 

B05

B06

