


REVISIONS

Rev.	Date	By
A: height of railings and gates reduced to 1.5 m	April 2015	CM

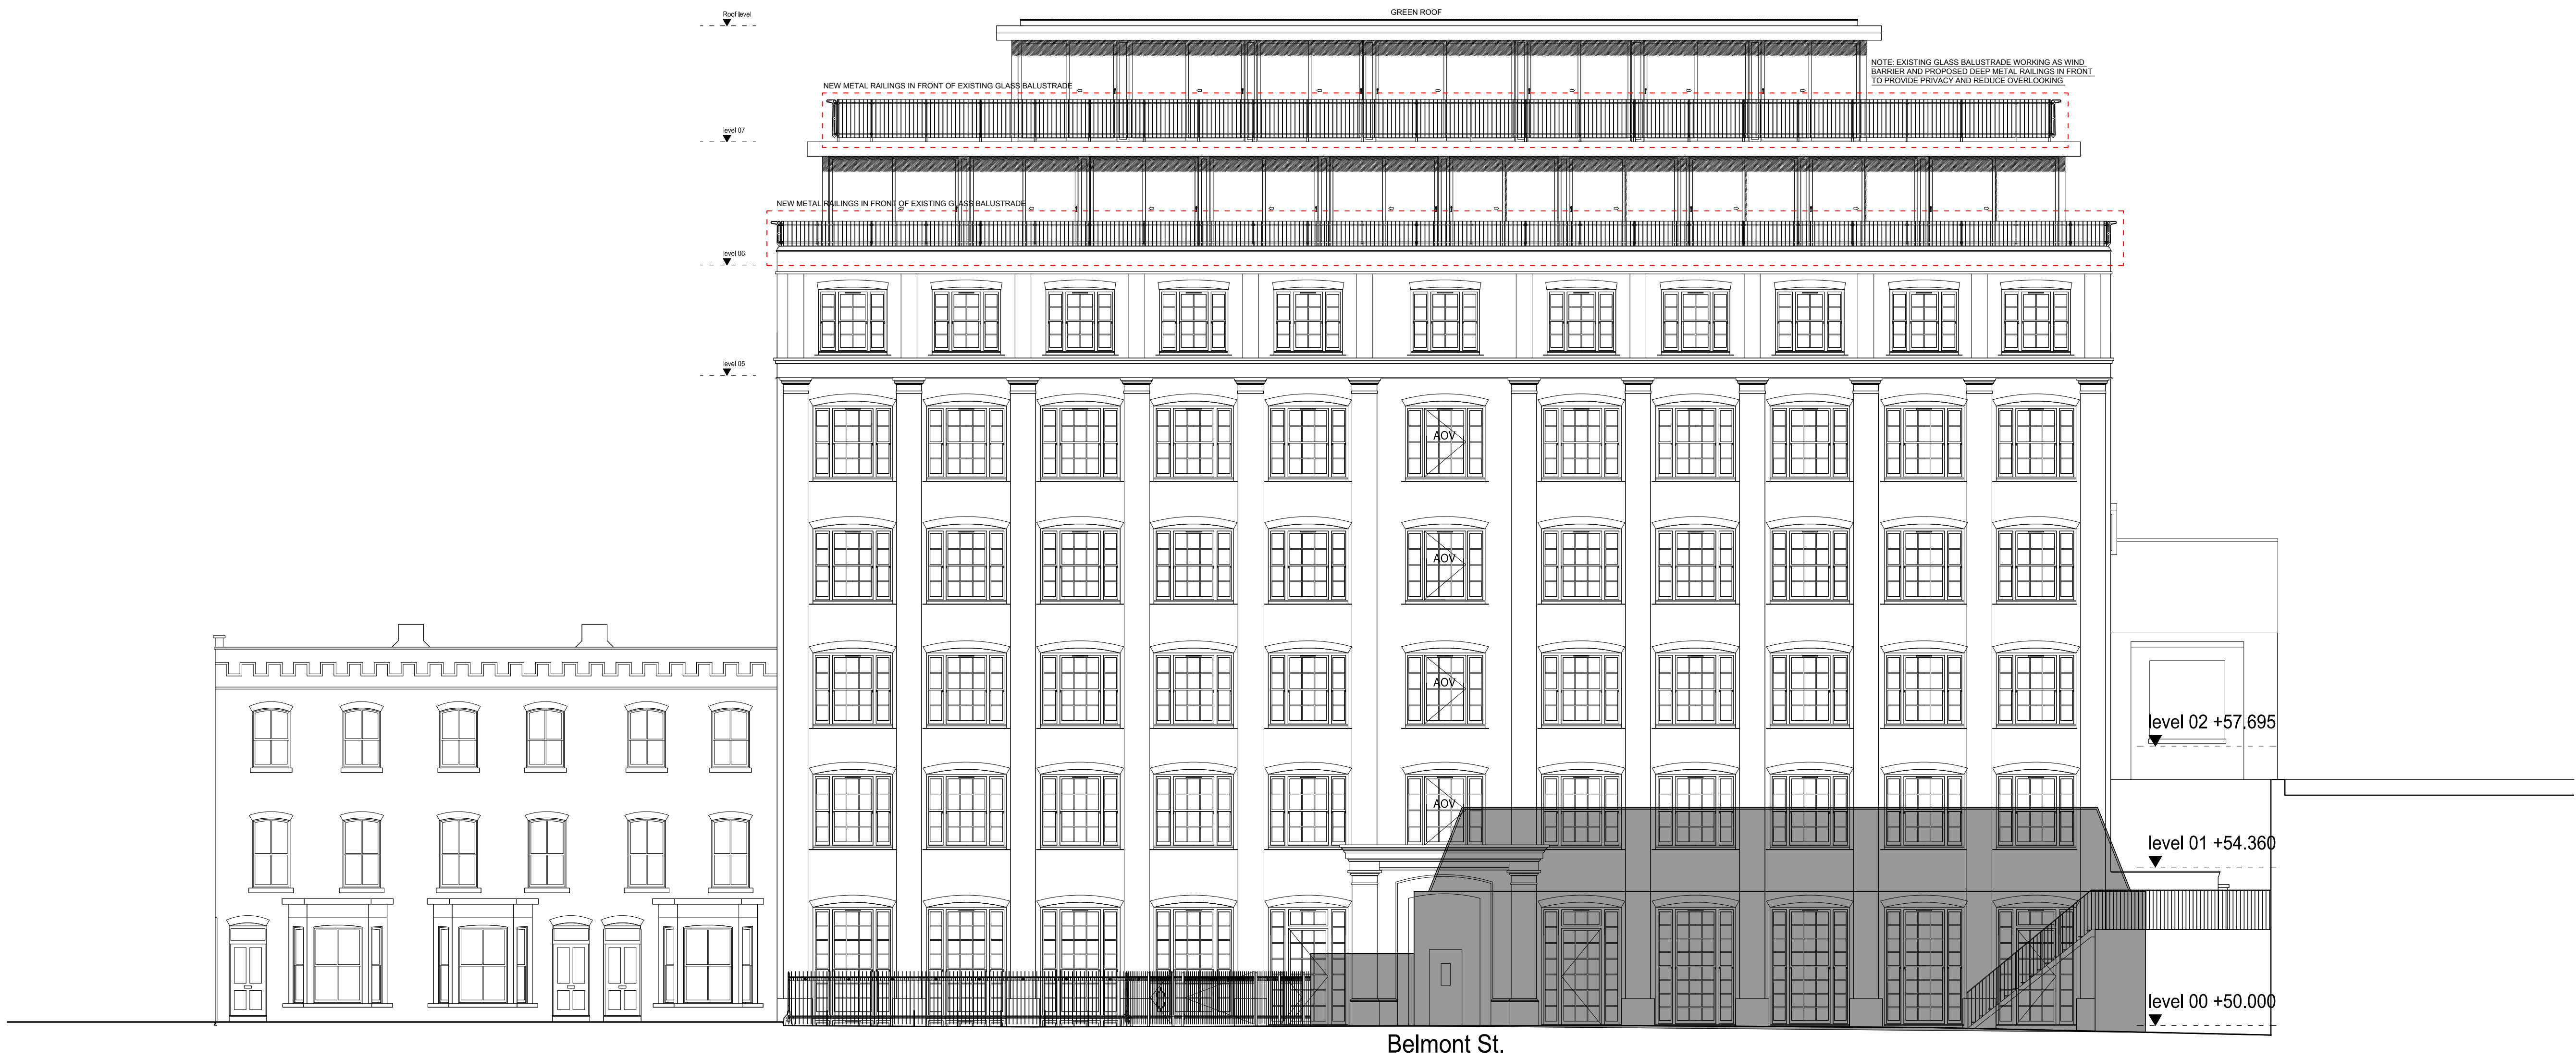

WEST ELEVATION

PLANNING APPLICATION

ALL DIMENSIONS TO BE CHECKED ON SITE  
WORK TO FIGURED DIMENSIONS ONLY  
REPORT DISCREPANCIES TO THE ARCHITECT  
AT ONCE BEFORE PROCEEDING

Contemporary Design Solutions



46 Great Marlborough Street  
London  
W1F 7JW  
Telephone: 020 7494 9000 Fax: 020 7494 4944

Client

RISETALL LTD

Project Title

Additional Metal Railings on Sixth and Seventh Floors  
Balconies on North Side Extended up to Seventh Floor  
Plus Front Metal Gates & Railing Details.  
10A Belmont Street, LONDON NW1

Drawing Title

Proposed West Elevation

Scale 1: 100@A1, 1:200@A3 Date January 2015

Drawn	LV	Checked	DL
Drawing No.		Rev.	

141020-A\_A(GA)40

A

CAD plot date: 29 Apr 2015 - 03:12pm