

This drawing is copyright and may not be copied or reproduced without the written consent of this practice


The contractor is responsible for setting out and must check all levels and dimensions prior to work being put in hand

This drawing should not be scaled. Only written dimensions are to be taken in respect of this project


The Architect is to be immediately notified of any suspected omissions or discrepancies

REV DATE COMMENT


REV BY

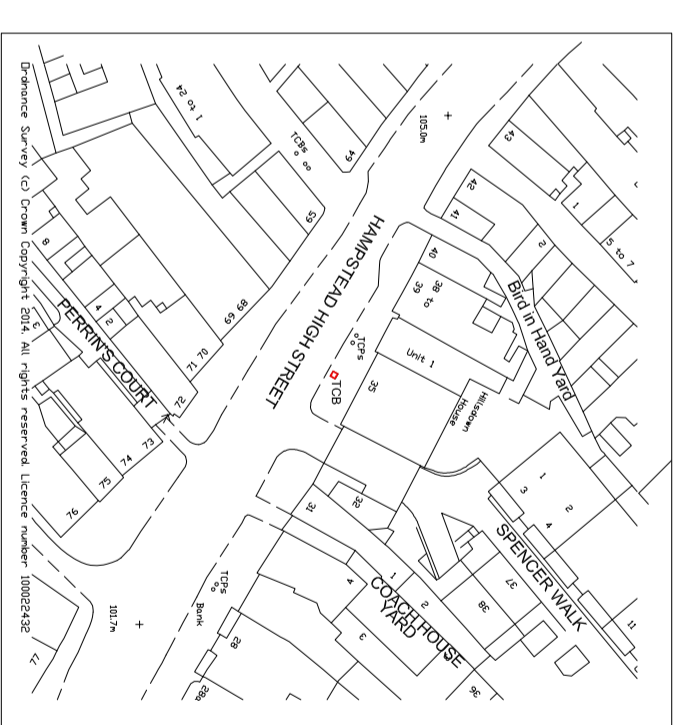


Location Plan  
1:1250

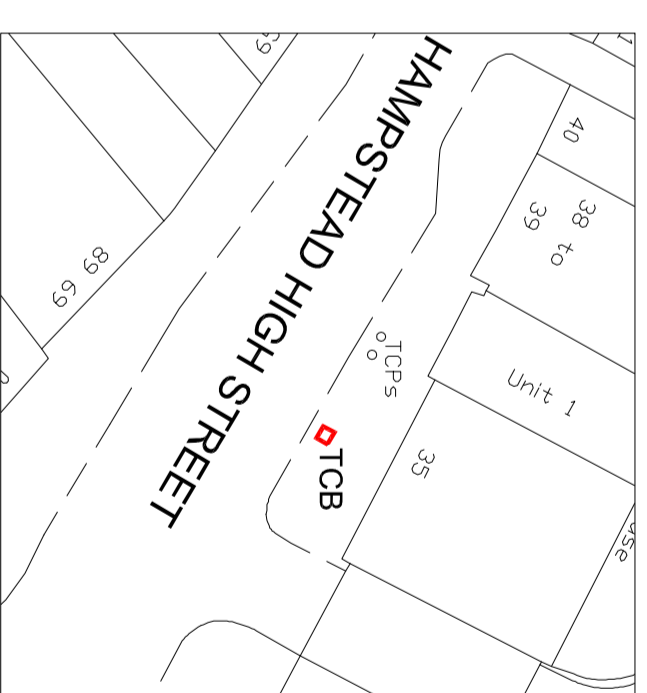


Block Plan  
1:500

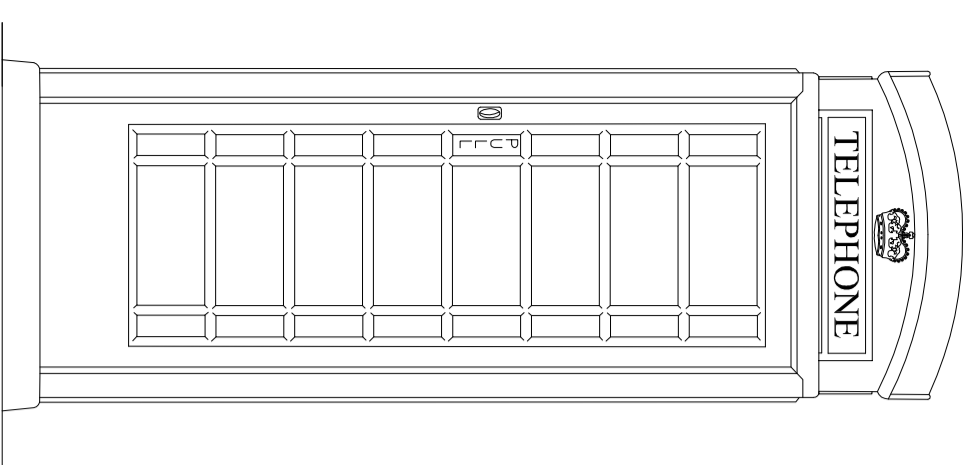


Existing Front Elevation  
@ 1 : 20

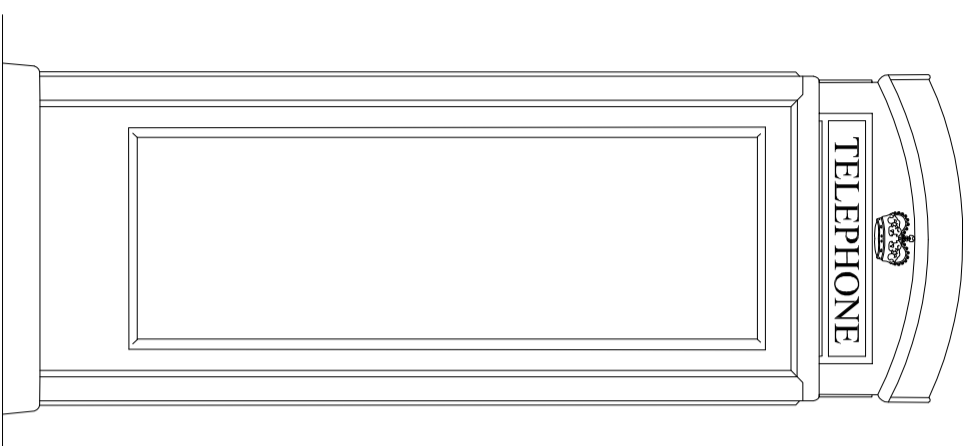


Existing Rear Elevation  
@ 1 : 20

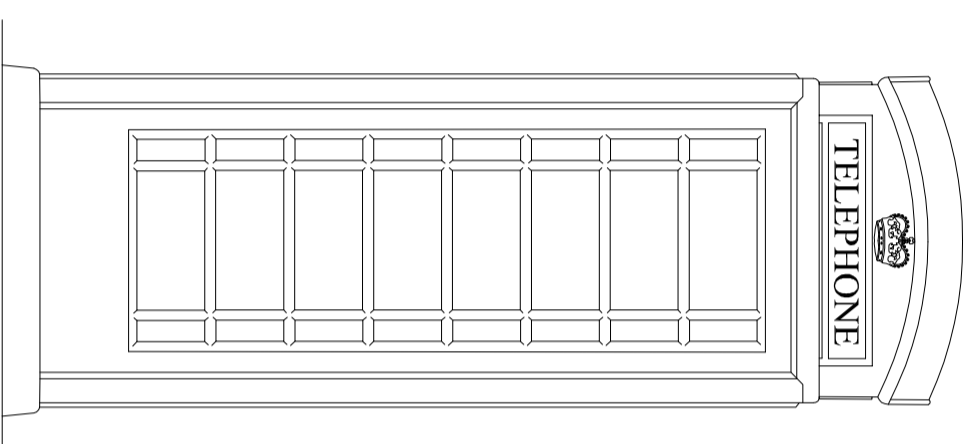


Existing Side Elevation 1  
@ 1 : 20

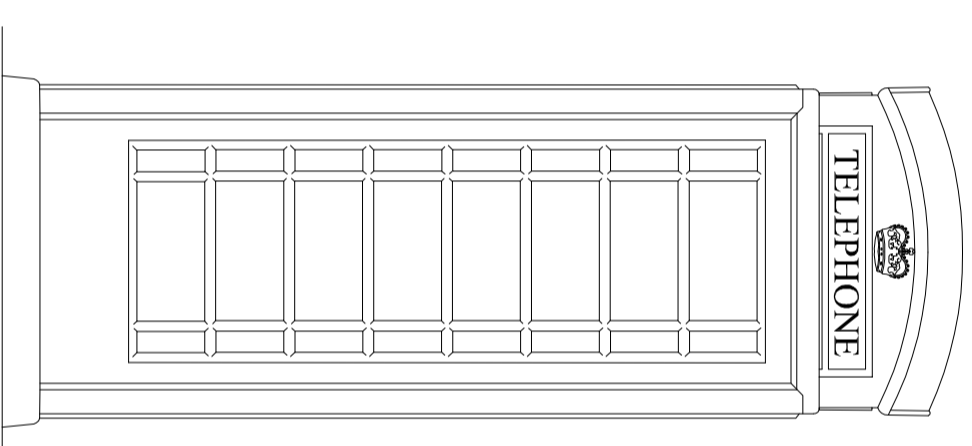

Existing Side Elevation 2  
@ 1 : 20

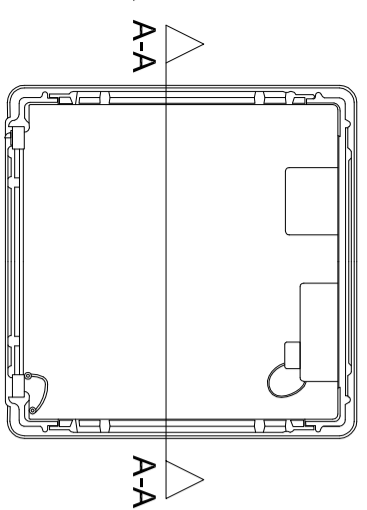

Existing Plan  
@ 1 : 20

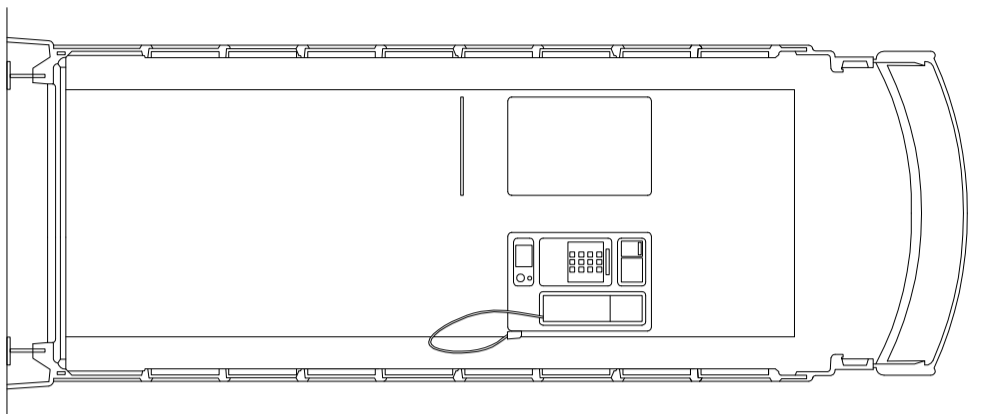

Existing Section A-A  
@ 1 : 20

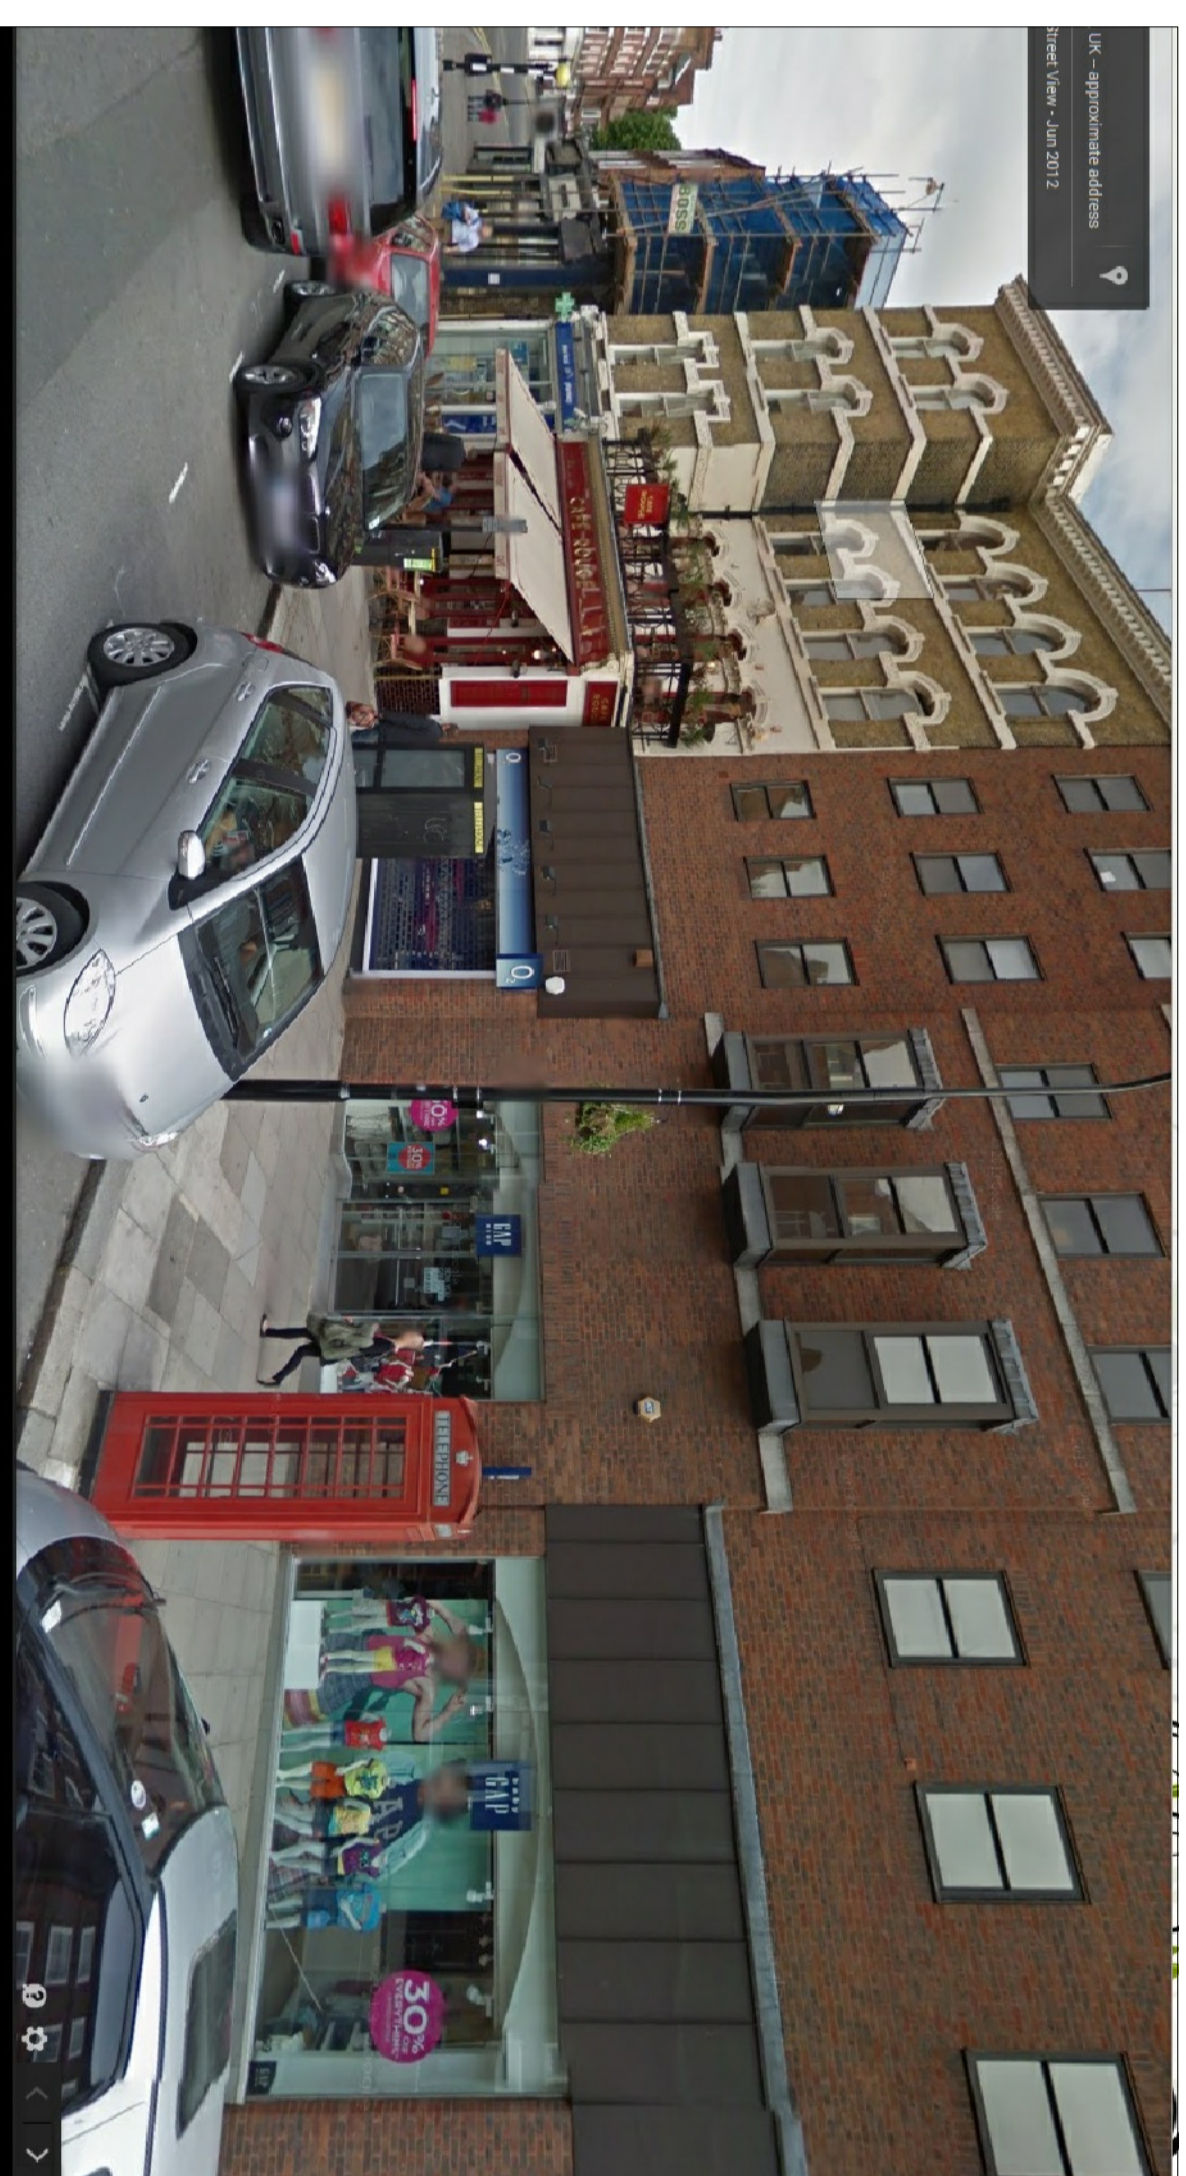


Image 1 - Phone Box(es) In-Situ - NTS

**M B DESIGN & BUILD LTD**  
CHARTERED ARCHITECTS AND PLANNING CONSULTANTS

Tower Point 44  
North Road  
Brighton, East Sussex, BN1 1YR  
Telephone: 01273 666393  
Fax: 01273 666381  
www.milesbroearchitects.co.uk

CLIENT  
**THINKING OUTSIDE THE BOX**

PROJECT  
**3NO. NEW DIGITAL ADVERTISING  
SCREENS IN 1NO. REDUNDANT  
TELEPHONE BOX**

**@ OUTSIDE 35 HAMPSSTEAD HIGH  
STREET, LONDON, NW3 1QE**

DRAWING

**EXISTING PLANS, ELEVATIONS &  
SECTIONS AND EXISTING BLOCK  
& LOCATION PLANS - K6 KIOSK**

scale	date	drawn
1:20, 1:500	April 2015	FMB
1:1250 @ A2		
job no	drawing no	revision
9232-16.2	EX04	.