



NOTE :
WHEN PRINTING PDF PLANS, ALWAYS ENSURE THAT PAGE
SCALING (IN PRINTER DIALOGUE BOX) IS SET TO NONE.
USING FIT TO PAGE WILL INTRODUCE SCALING ERRORS.

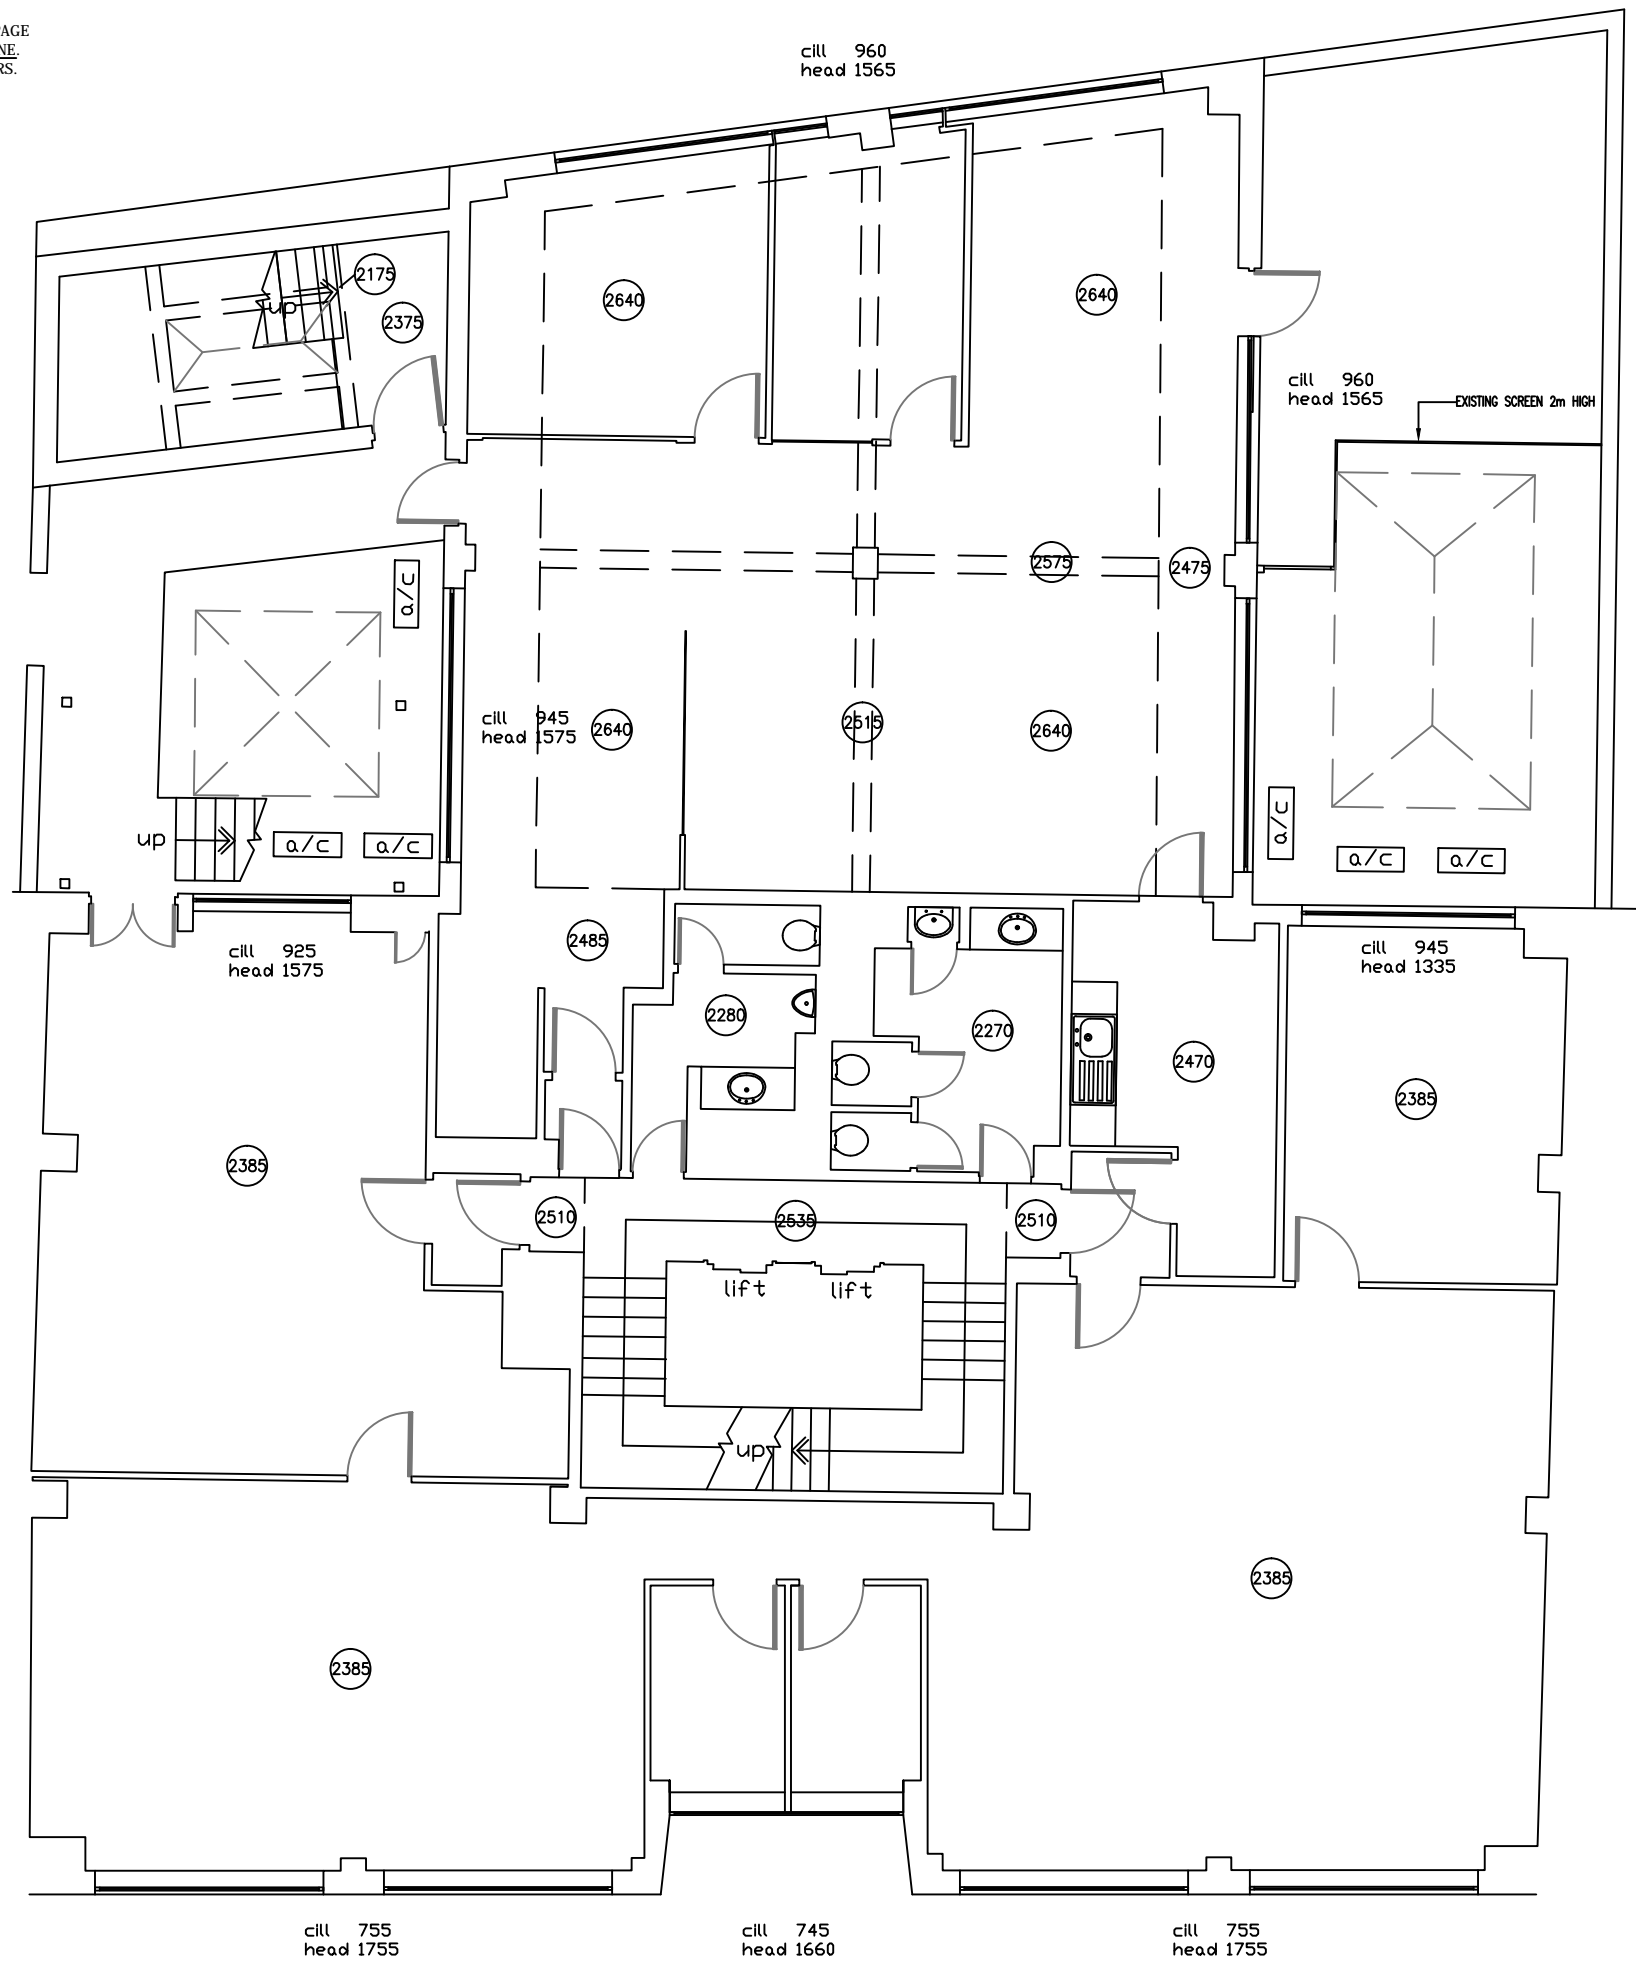

NB | Responsibility is not accepted for
errors made by others scaling from
this drawing. All construction
information should be taken from
figured dimensions only

A3

NOTE:
MEASURED SURVEY UNDERTAKEN BY ROSS LAIRD
DATED FEB 2015.

 

PLANNING ISSUE

Rev	Description	By	Date



workman
building consultancy

Project
NORTHUMBERLAND HOUSE,
303/306, HIGH HOLBORN, LONDON, WC1

Client
BARTS CHARITY

Title
EXISTING FIRST FLOOR PLAN

Drawn by	Surveyor	Date
DRF	CDO	MAR 2015

Scale
1:100 @ A3

Drawing Number	Revision
L141210-A09-01	