
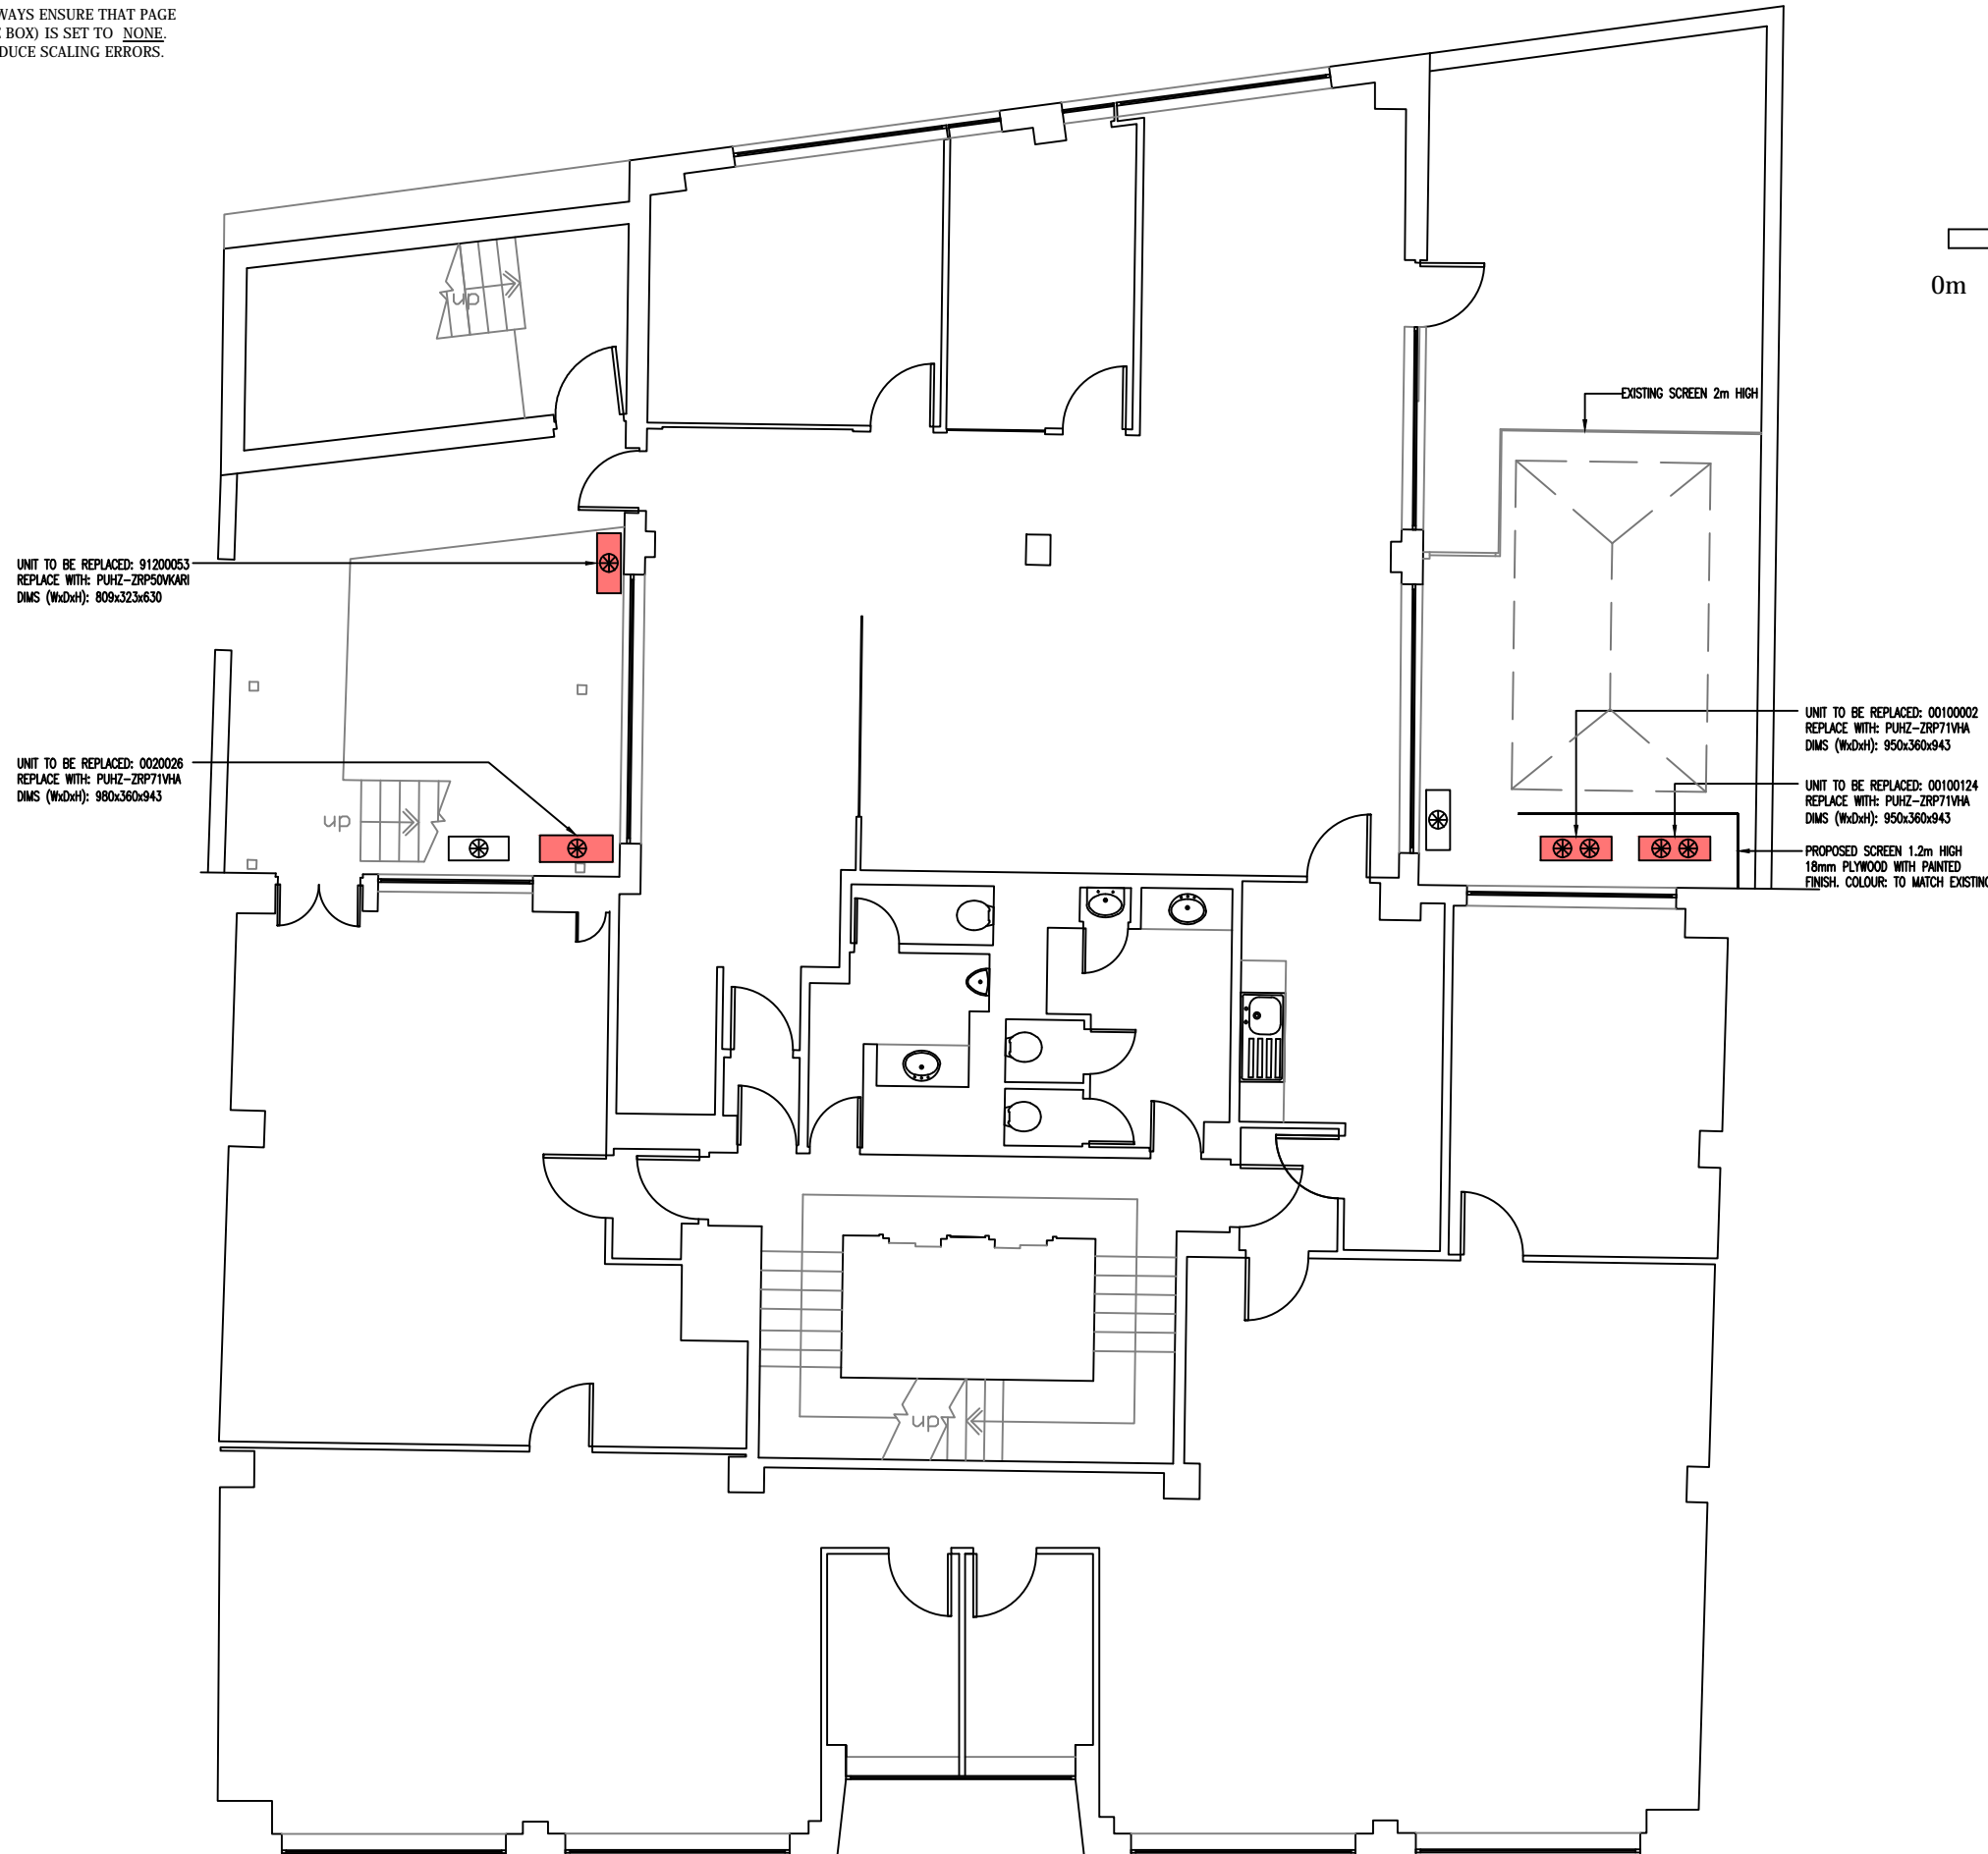


NOTE :  
WHEN PRINTING PDF PLANS, ALWAYS ENSURE THAT PAGE  
SCALING (IN PRINTER DIALOGUE BOX) IS SET TO NONE.  
USING FIT TO PAGE WILL INTRODUCE SCALING ERRORS.

NB | Responsibility is not accepted for  
errors made by others scaling from  
this drawing. All construction  
information should be taken from  
figured dimensions only

A3

NOTE:  
MEASURED SURVEY UNDERTAKEN BY ROSS LAIRD  
DATED FEB 2015.

 

PLANNING ISSUE

| Rev | Description | By | Date |
|-----|-------------|----|------|
|     |             |    |      |



**workman**  
building consultancy

Project  
NORTHUMBERLAND HOUSE,  
303/306, HIGH HOLBORN, LONDON, WC1

Client  
BARTS CHARITY

Title  
PROPOSED FIRST FLOOR PLAN

|                 |                 |                  |
|-----------------|-----------------|------------------|
| Drawn by<br>DRF | Surveyor<br>CDO | Date<br>MAR 2015 |
|-----------------|-----------------|------------------|

Scale  
1:100 @ A3

|                                  |          |
|----------------------------------|----------|
| Drawing Number<br>L141210-A09-02 | Revision |
|----------------------------------|----------|