
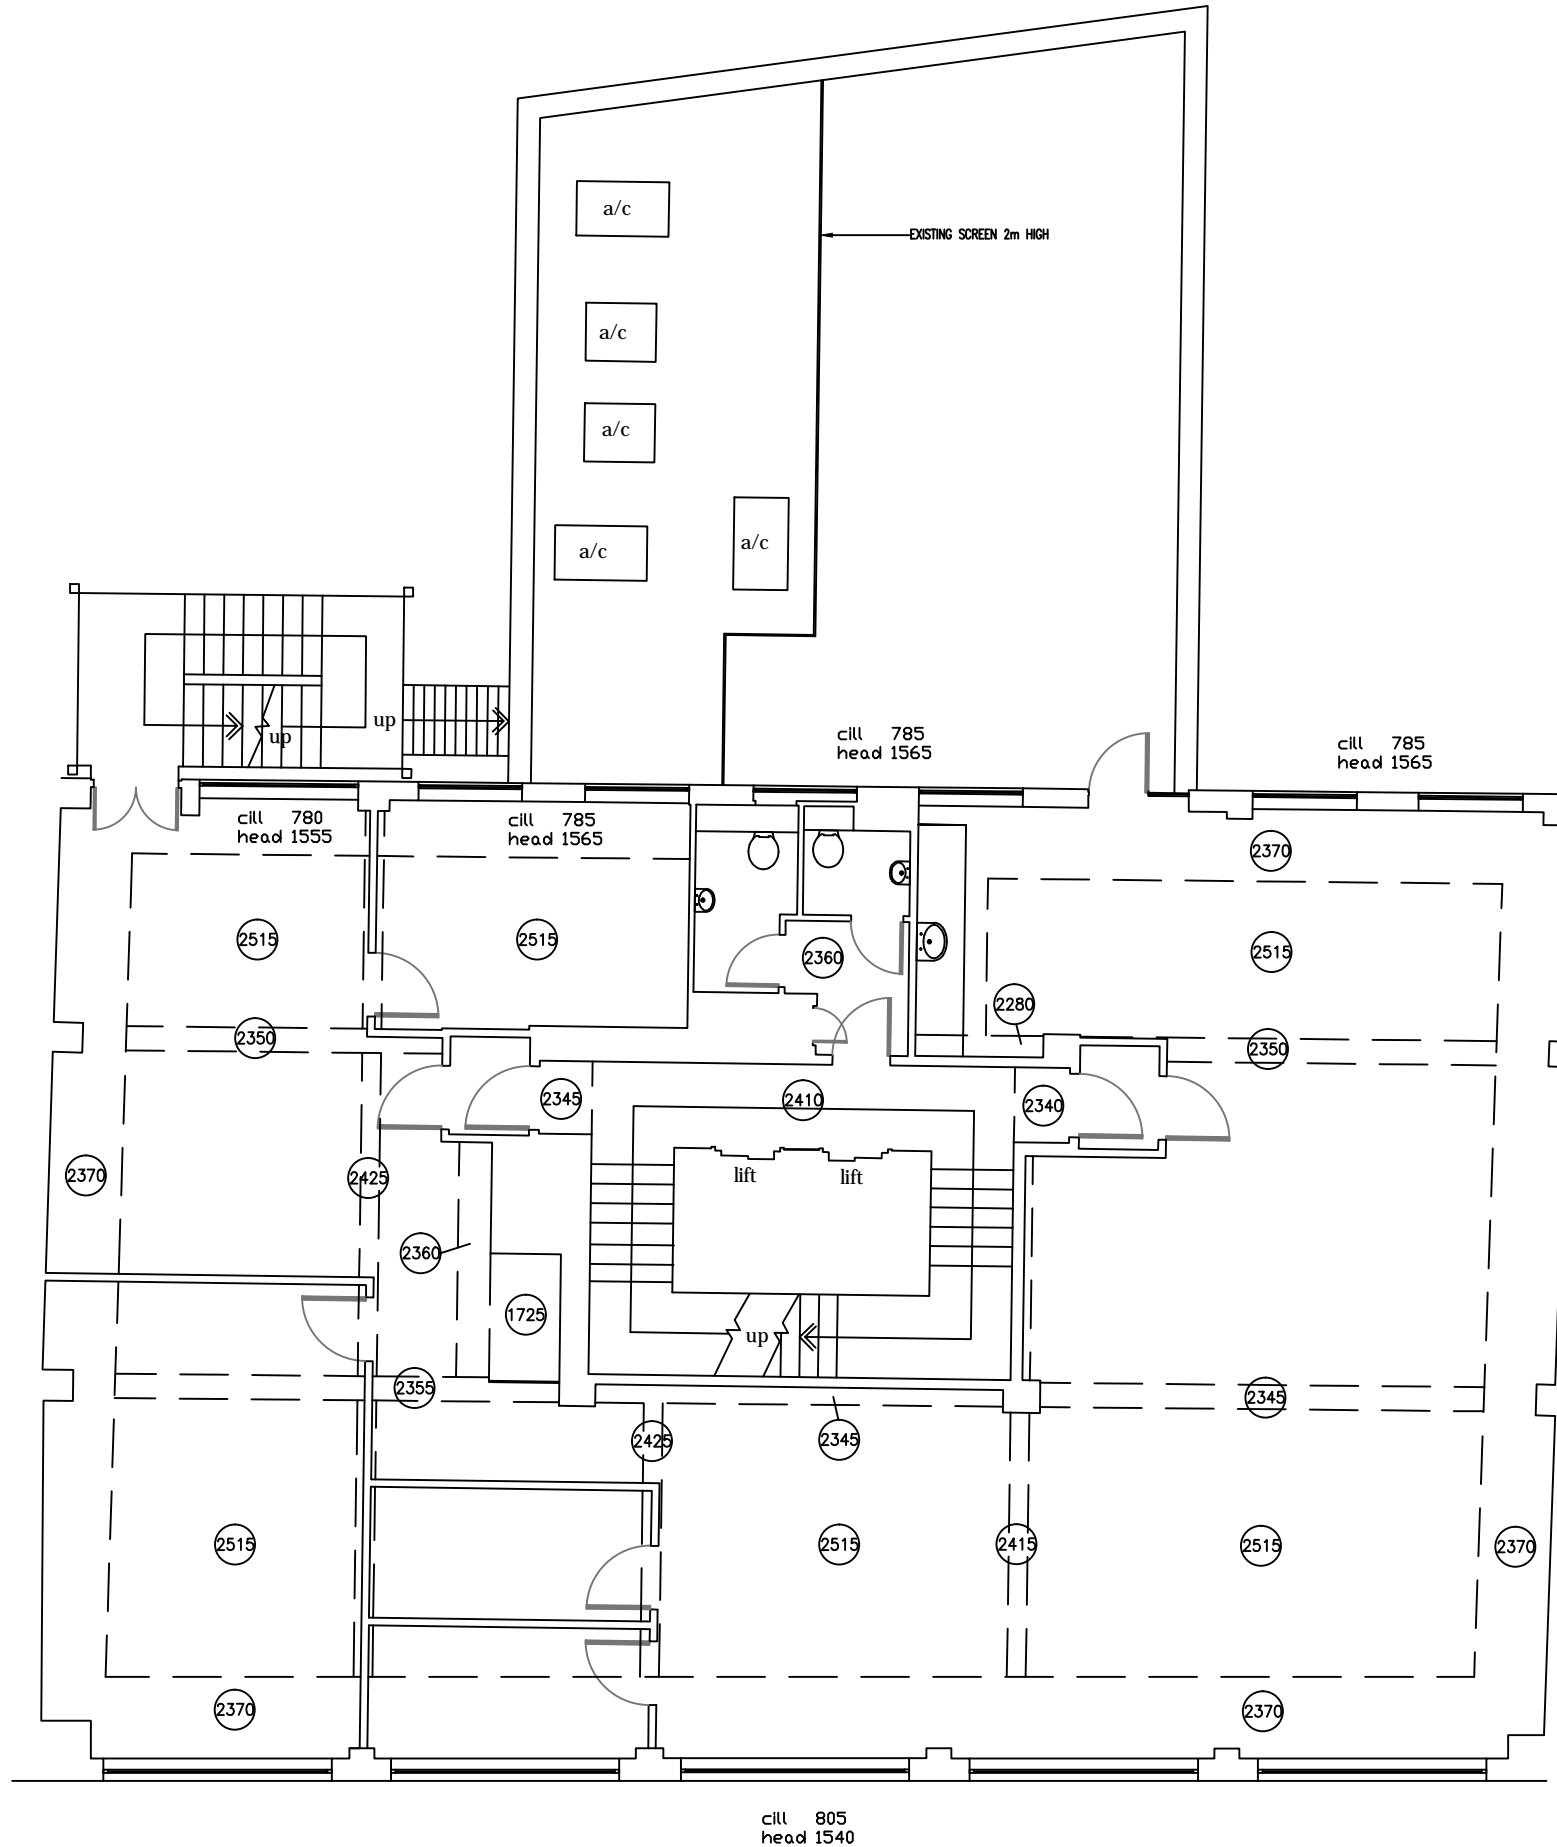


NOTE :
WHEN PRINTING PDF PLANS, ALWAYS ENSURE THAT PAGE
SCALING (IN PRINTER DIALOGUE BOX) IS SET TO NONE.
USING FIT TO PAGE WILL INTRODUCE SCALING ERRORS.

NB Responsibility is not accepted for
errors made by others scaling from
this drawing. All construction
information should be taken from
figured dimensions only

A3

NOTE:
MEASURED SURVEY UNDERTAKEN BY ROSS LAIRD
DATED FEB 2015.

 

Rev	Description	By	Date



workman
building consultancy

Project
NORTHUMBERLAND HOUSE,
303/306, HIGH HOLBORN, LONDON, WC1

Client
BARTS CHARITY

Title
EXISTING FOURTH FLOOR PLAN

Drawn by DRF	Surveyor CDO	Date MAR 2015
-----------------	-----------------	------------------

Scale
1:100 @ A3

Drawing Number L141210-A09-03	Revision
----------------------------------	----------