
 


NOTE :  
WHEN PRINTING PDF PLANS, ALWAYS ENSURE THAT PAGE  
SCALING (IN PRINTER DIALOGUE BOX) IS SET TO NONE.  
USING FIT TO PAGE WILL INTRODUCE SCALING ERRORS.

NB Responsibility is not accepted for  
errors made by others scaling from  
this drawing. All construction  
information should be taken from  
figured dimensions only

A3

NOTE:  
MEASURED SURVEY UNDERTAKEN BY ROSS LAIRD  
DATED FEB 2015.

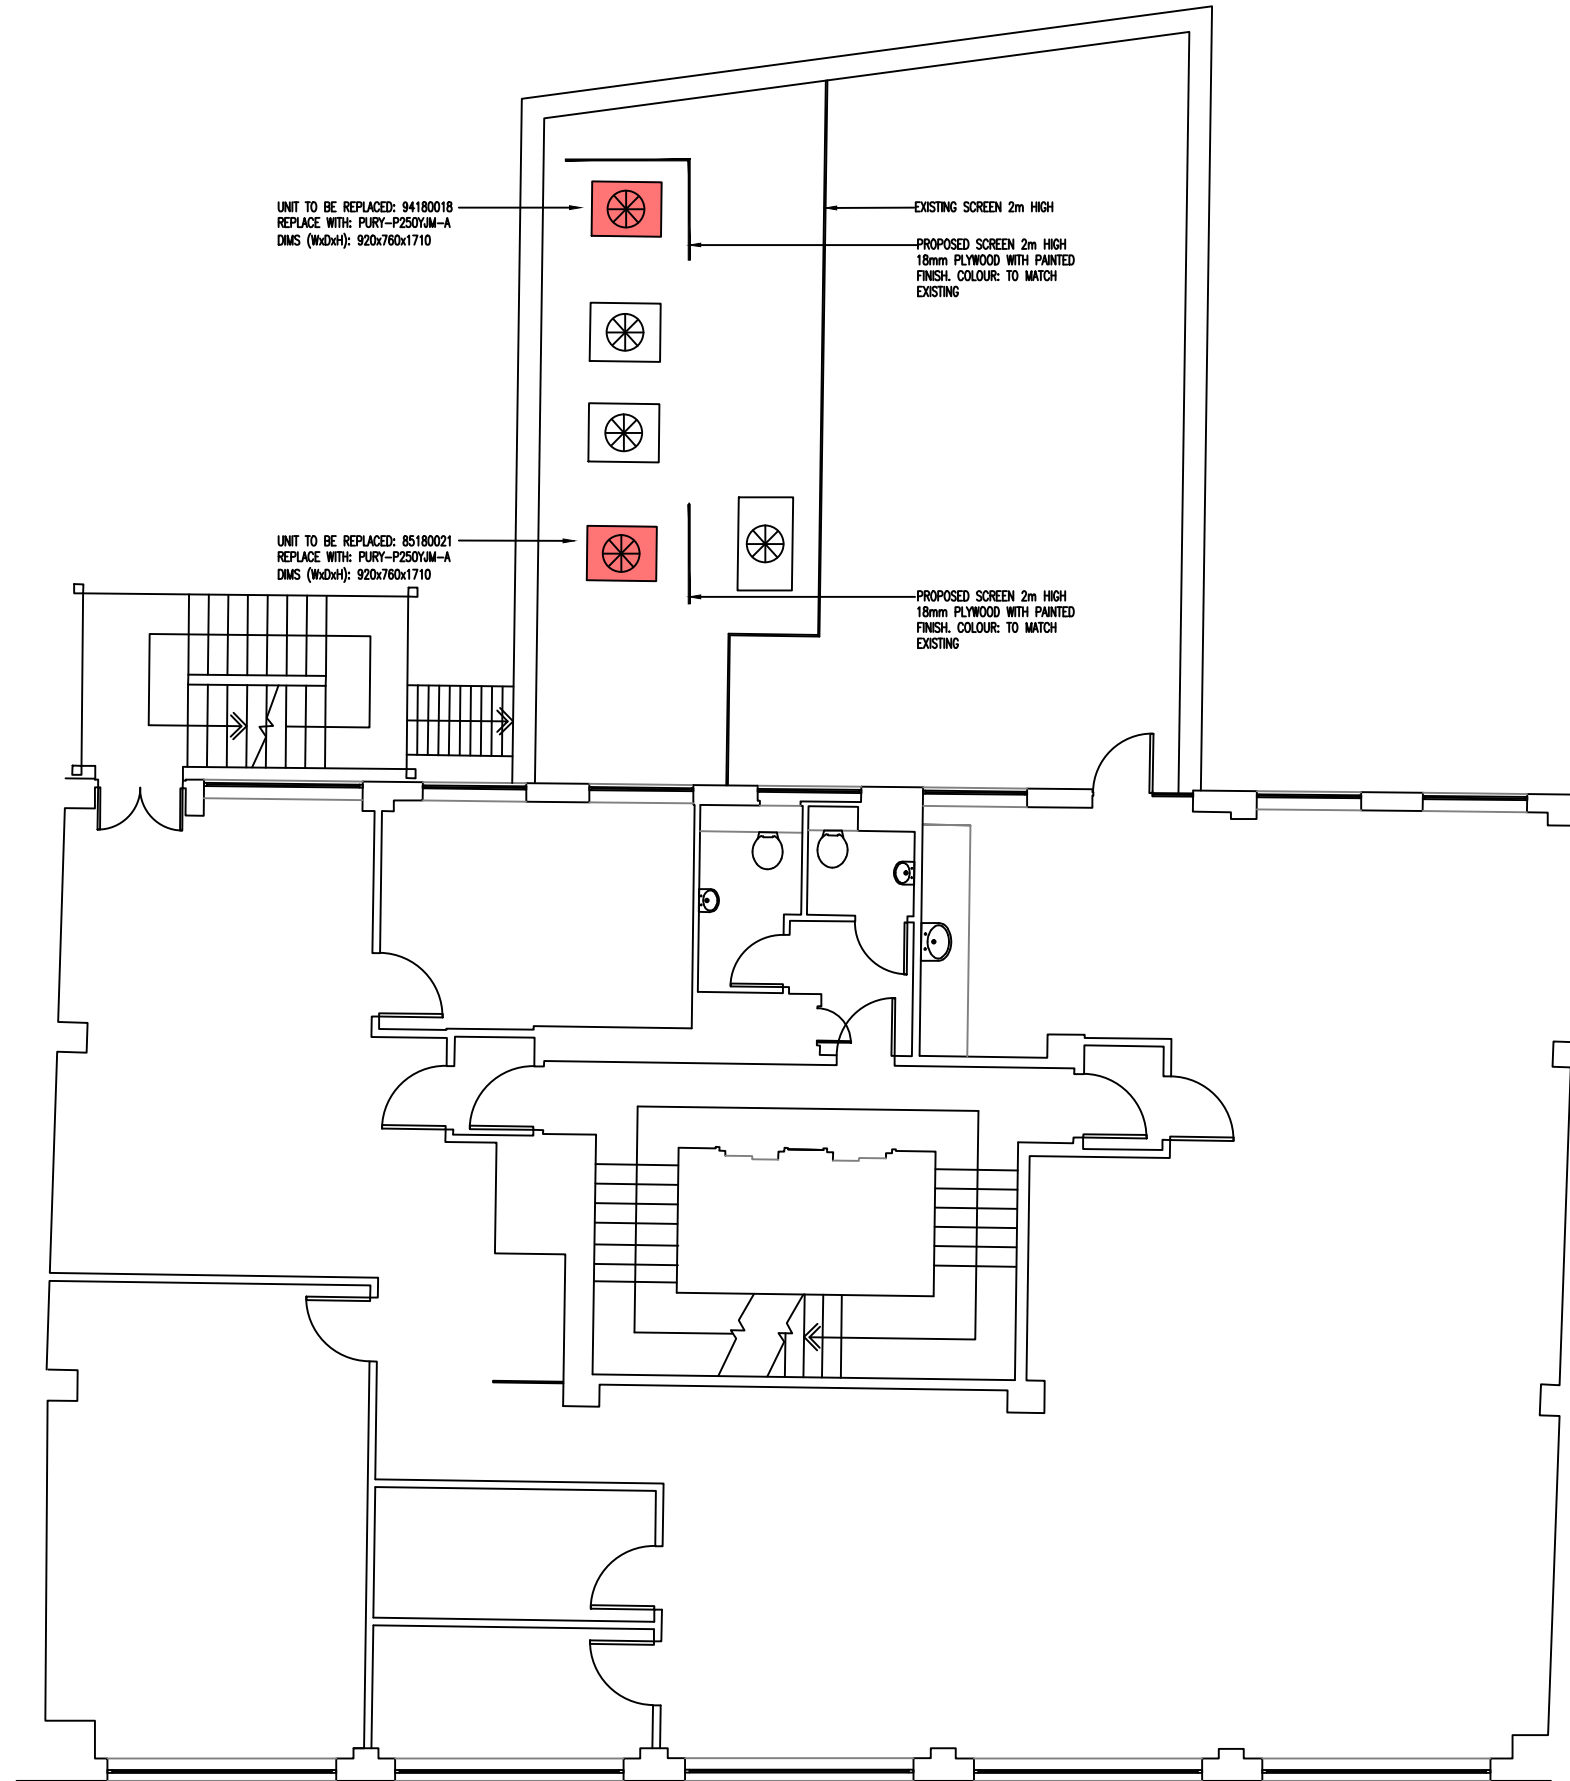

PLANNING ISSUE

Rev	Description	By	Date



**workman**  
building consultancy

Project  
NORTHUMBERLAND HOUSE,  
303/306, HIGH HOLBORN, LONDON, WC1

Client  
BARTS CHARITY

Title  
PROPOSED FOURTH FLOOR PLAN

Drawn by DRF	Surveyor CDO	Date MAR 2015
-----------------	-----------------	------------------

Scale  
1:100 @ A3

Drawing Number L141210-A09-04	Revision
----------------------------------	----------