


EXISTING WALLS

DEMOLITION

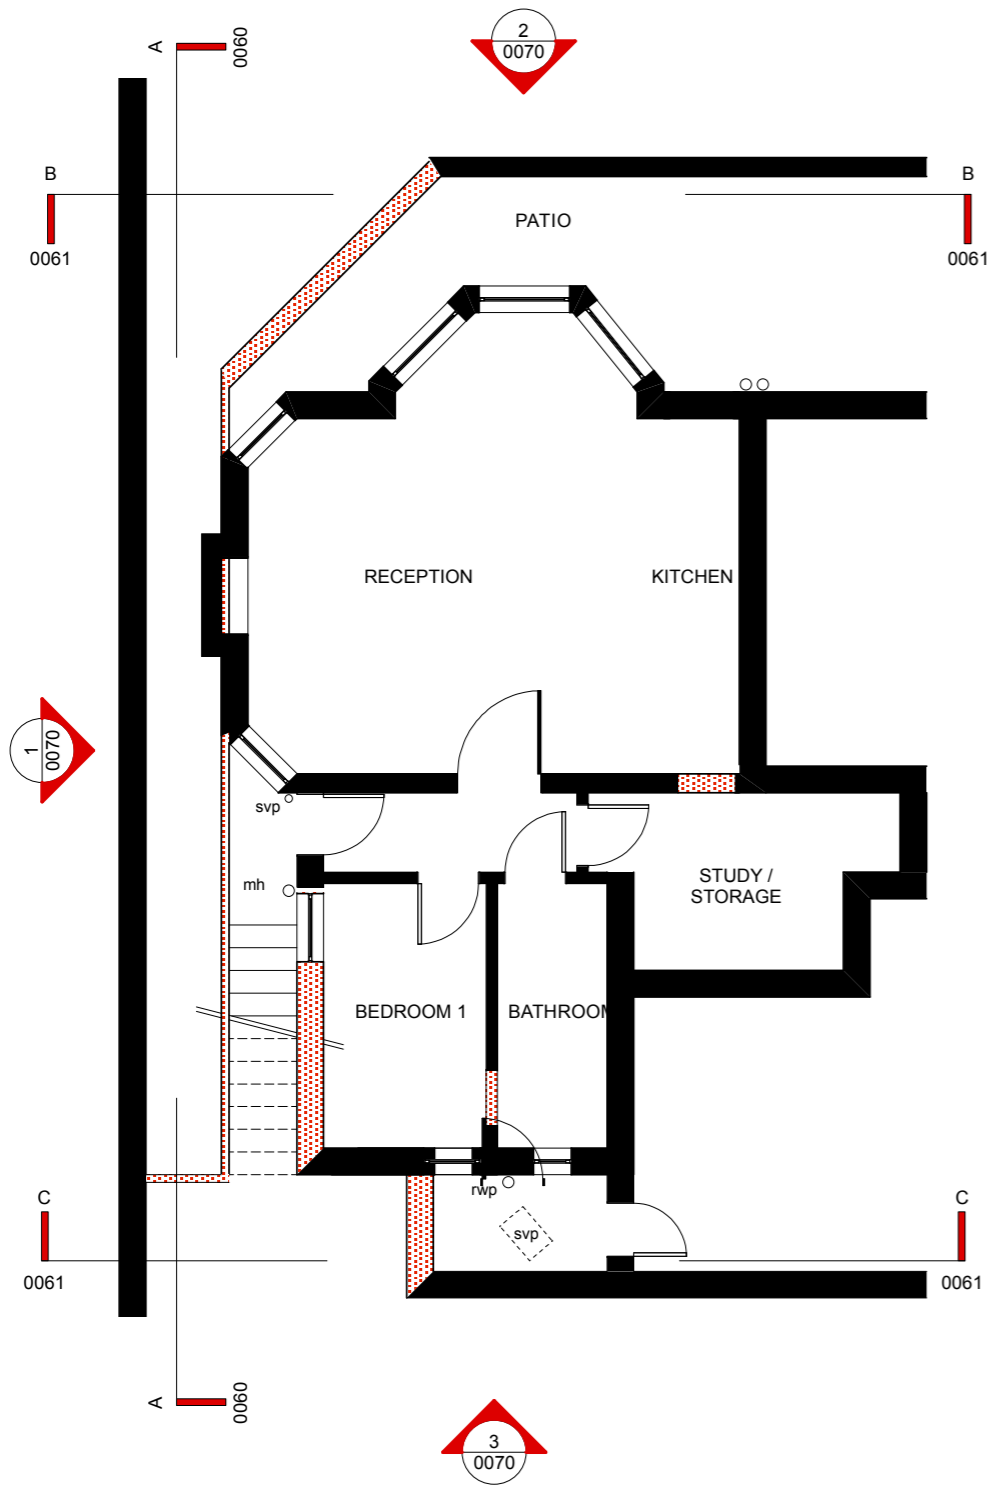

Project Title 3 Prince Arther Road NW3 6AX LONDON		Design Firm TYPE3 studio www.type3studio.com studio@type3studio.com		Date March 2015		Issue Notes For Planning	
Drawing Title Existing/Demolition GROUND FLOOR PLAN		Designer T3s		Revision Revision		No. 1	
Scale 1:50 @ A1, 1:100 @ A3		Checked By T3s		Project ID 1501		Date 9/3/15	
Drawing No. 1407/AA/0050 — of —		Reviewed By T3s		Drawing Code Drawing Code		No. 000000	
		Submitted By T3s		CAD File Name 1501 PAR		Date 9/3/15	
		Project Manager T3s		Period 1501 PAR		Date 9/3/15	