

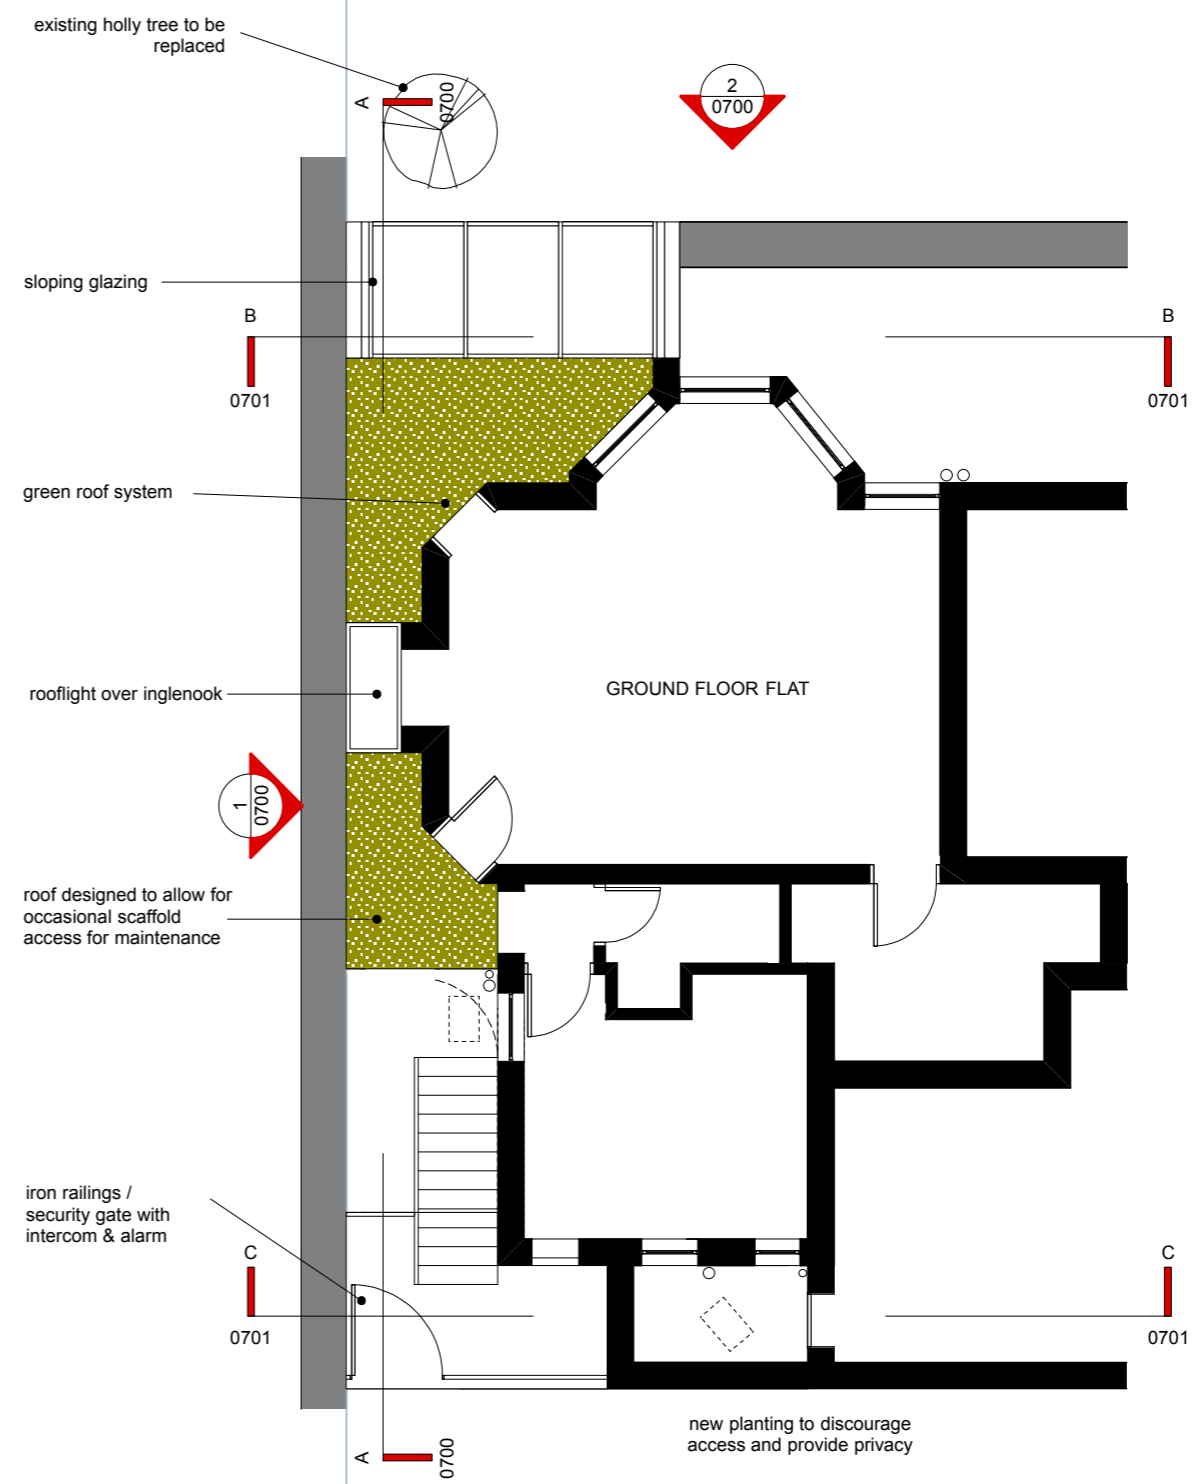


1 Lower Ground Floor

 

2 Roof Plan/ Ground Floor

 

Project Title		3 Prince Arther Road NW3 6AX LONDON		Proposed Ground Floor & roof Plans	
Design Firm		TYPE3 studio www.type3studio.com studio@type3studio.com		Consultant	
Scale		1:50 @ A1, 1:100 @ A3		Drawing No.	
Drawing No.		1407/AA/0500		of	
Designed By	T3s	Date	March 2015	No.	00/00/00
Drawn By	T3s	Revision	Revision	Date	27/4/15
Checked By	T3s	Project ID	1501	For Planning	9/3/15
Reviewed By	T3s	Drawing Code	1501 PAR	Direct access to garden omitted	2/2/15
Submitted By	T3s	CAD File Name	1501 PAR	Issue Notes	
Project Manager	T3s	Per Date			