


GENERAL NOTES

1. THIS DRAWING IS THE PROPERTY OF RICHARD WALLIS LIMITED.
2. IT IS FORBIDDEN TO REPRODUCE ITS CONTENTS ANY FORM, EXCEPT AS SPECIFICALLY LICENSED UNDER CONTRACT
3. THIS DRAWING IS NOT TO BE SCALED. THE DIMENSIONS ARE IN MILLIMETERS UNLESS NOTED OTHERWISE
4. ANY DISCREPANCIES ARE TO BE BROUGHT TO THE ATTENTION OF THE ARCHITECT AND RESOLVED BEFORE THE COMMENCEMENT OF ANY WORK
5. THIS DRAWING IS TO BE READ IN CONJUNCTION WITH RELEVANT DETAIL DRAWINGS AS MENTIONED IN THE DRAWING SCHEDULES/SPECIFICATIONS AS REQUIRED
6. THIS DRAWING TO BE READ WITH THE RELEVANT DETAILS & SCHEDULES/SPECIFICATIONS AS REQUIRED

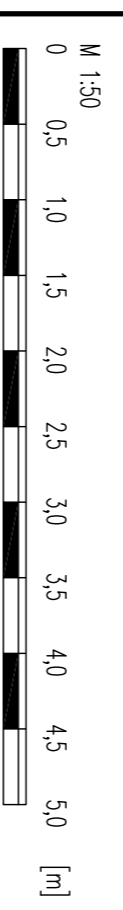

REVISIONS

No.	Date	By	Details
01	18.03.2014	SB	PROPOSED REAR WALL CHANGED FROM RENDER TO BRICKWORK - PLANNING
02	04.05.14	SB	
03			
04			
05			


RICHARD WALLIS ASSOCIATES
 CHARTERED ARCHITECTS AND PROJECT MANAGERS
 Unit 59, 20-30 Wild's Rents, London SE1 4QG
 E: rwall@rwalls.com T: +44 (0)20 7403 8889
Richard Wallis Associates is a trading name of Richard Wallis & Company, Registered in England no. 0528833

DRAWING TITLE :
EXTERNAL ELEVATIONS
PROPOSED


PROJECT :
142 BROADHURST GARDENS
London

CLIENT :
MANAN AND KIRSTEEN

Scale:	Date:	Drawn:	Approved:
1:50	NOV 2014	SB	RJW
Job No.	Drawing No.	Rev No.	Status
249	350	02	1

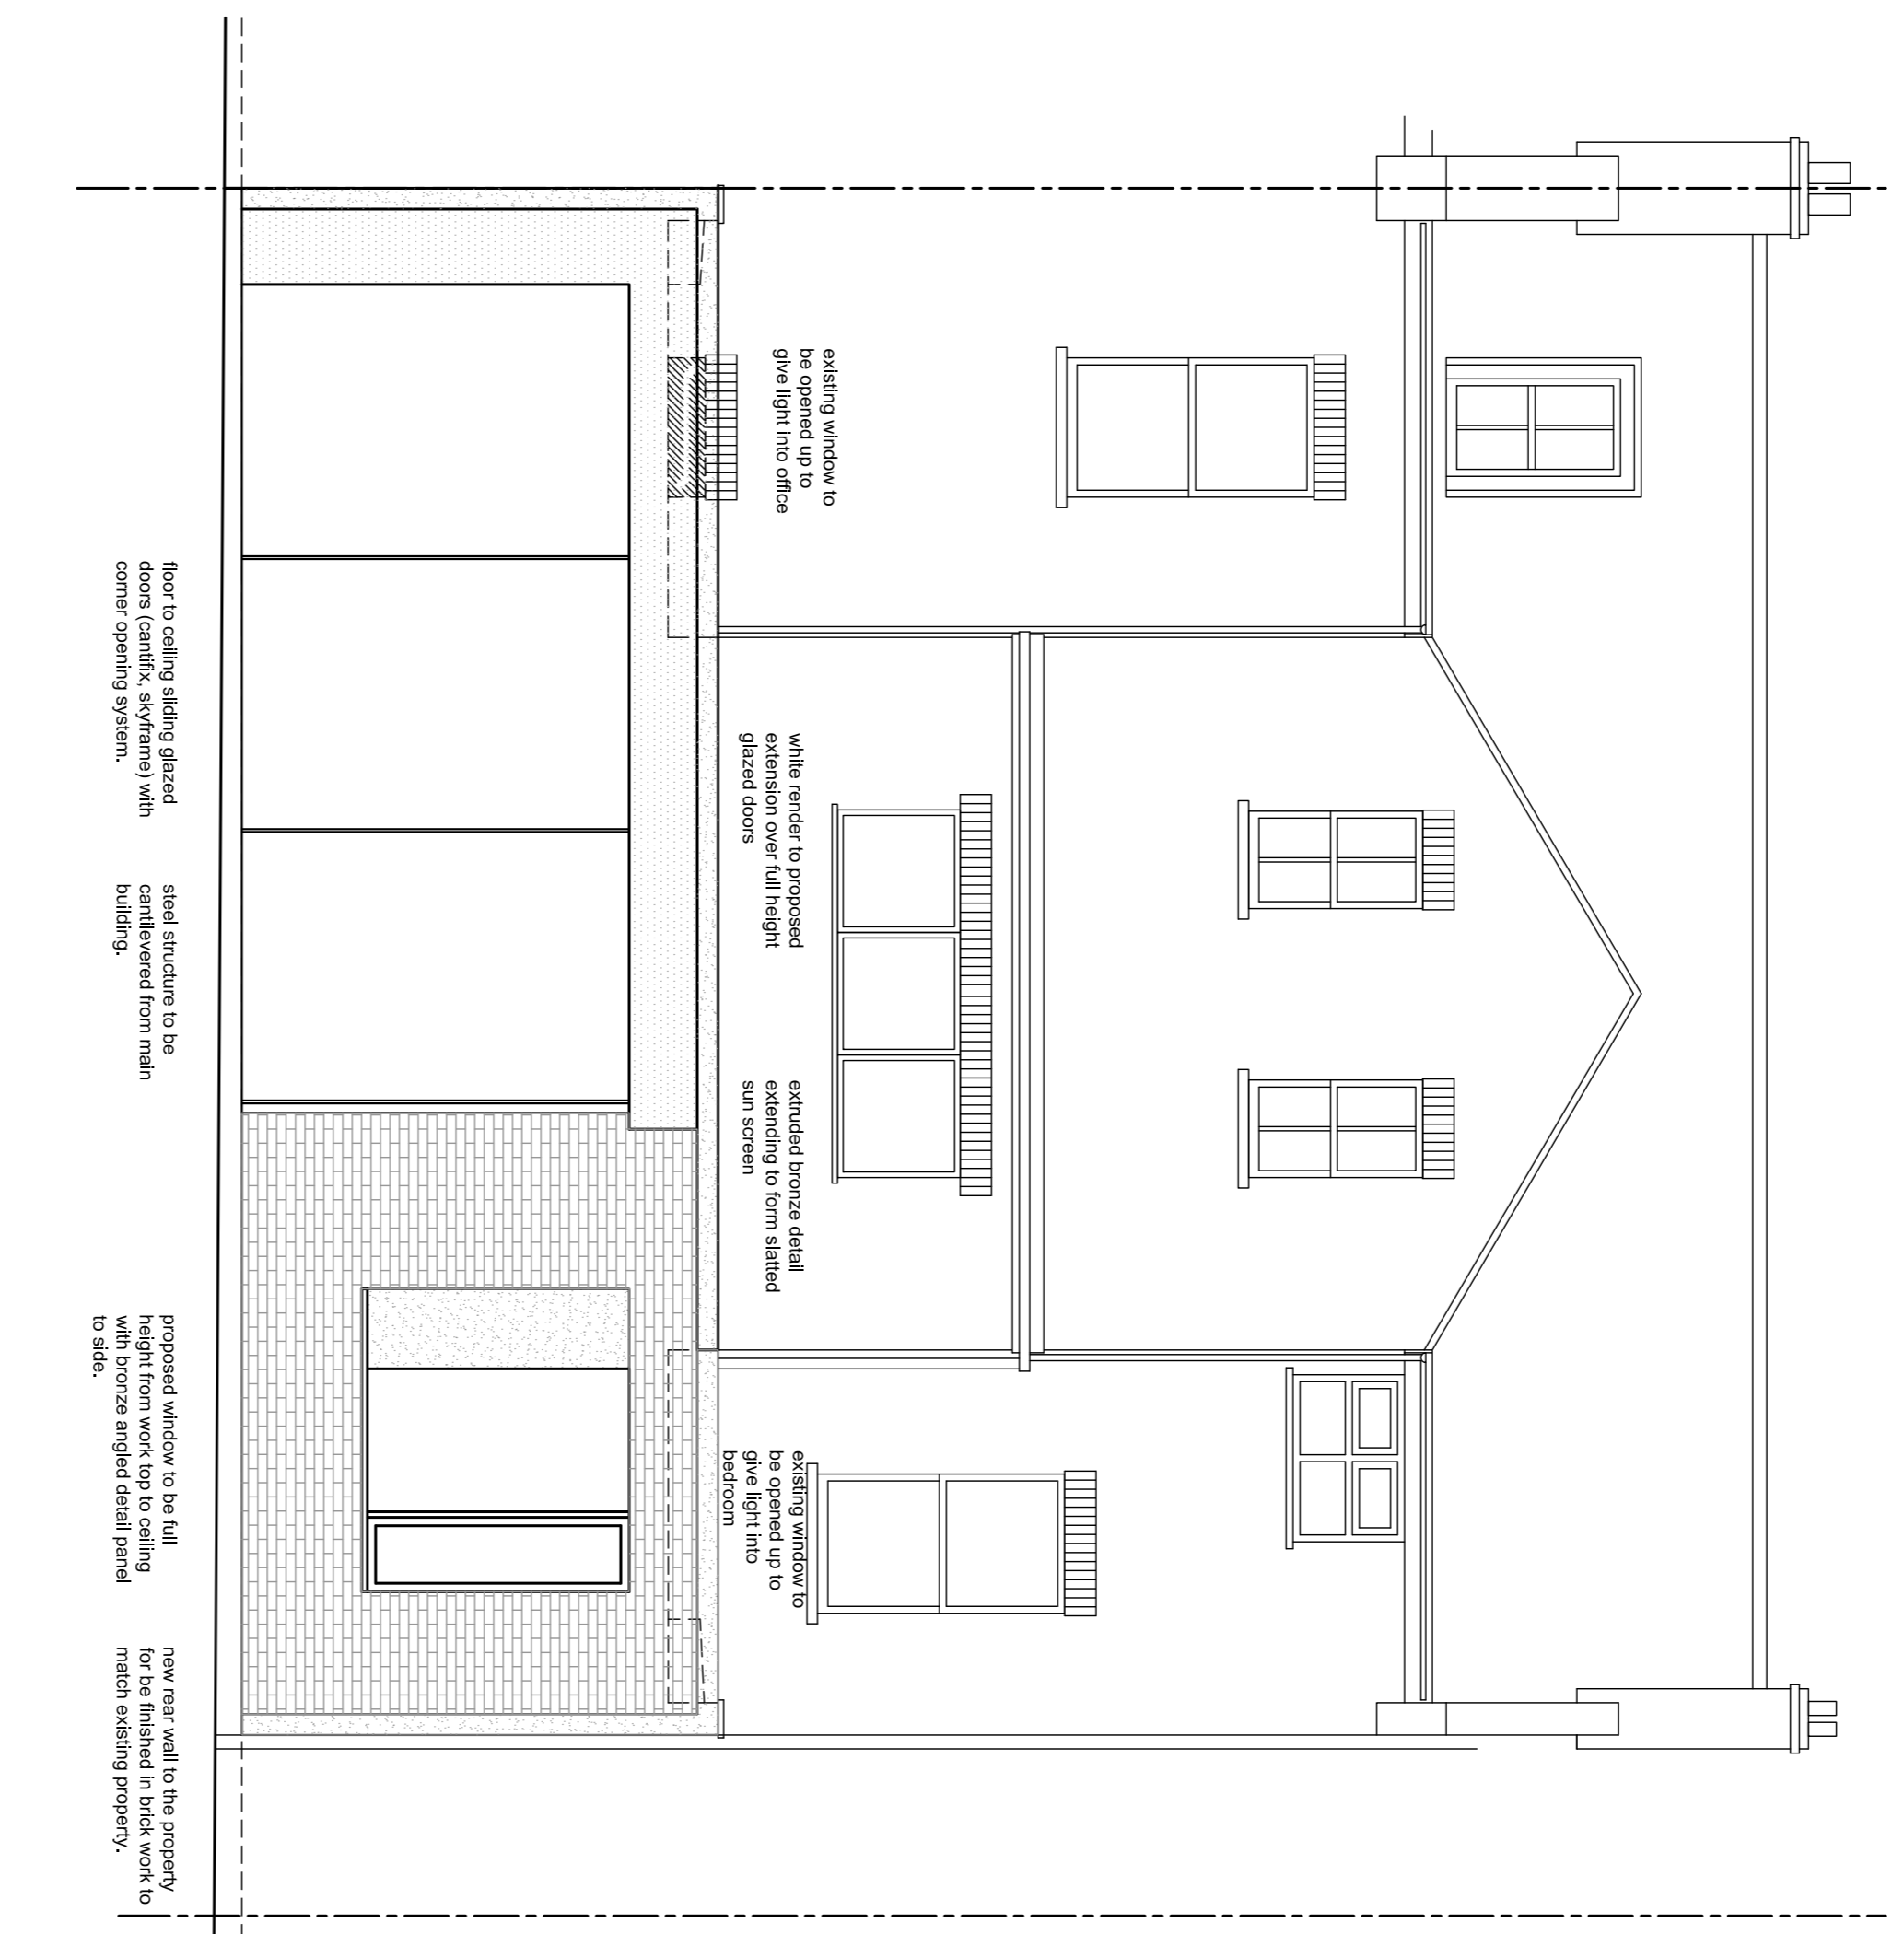

2
350
1:50 REAR ELEVATION
PROPOSED

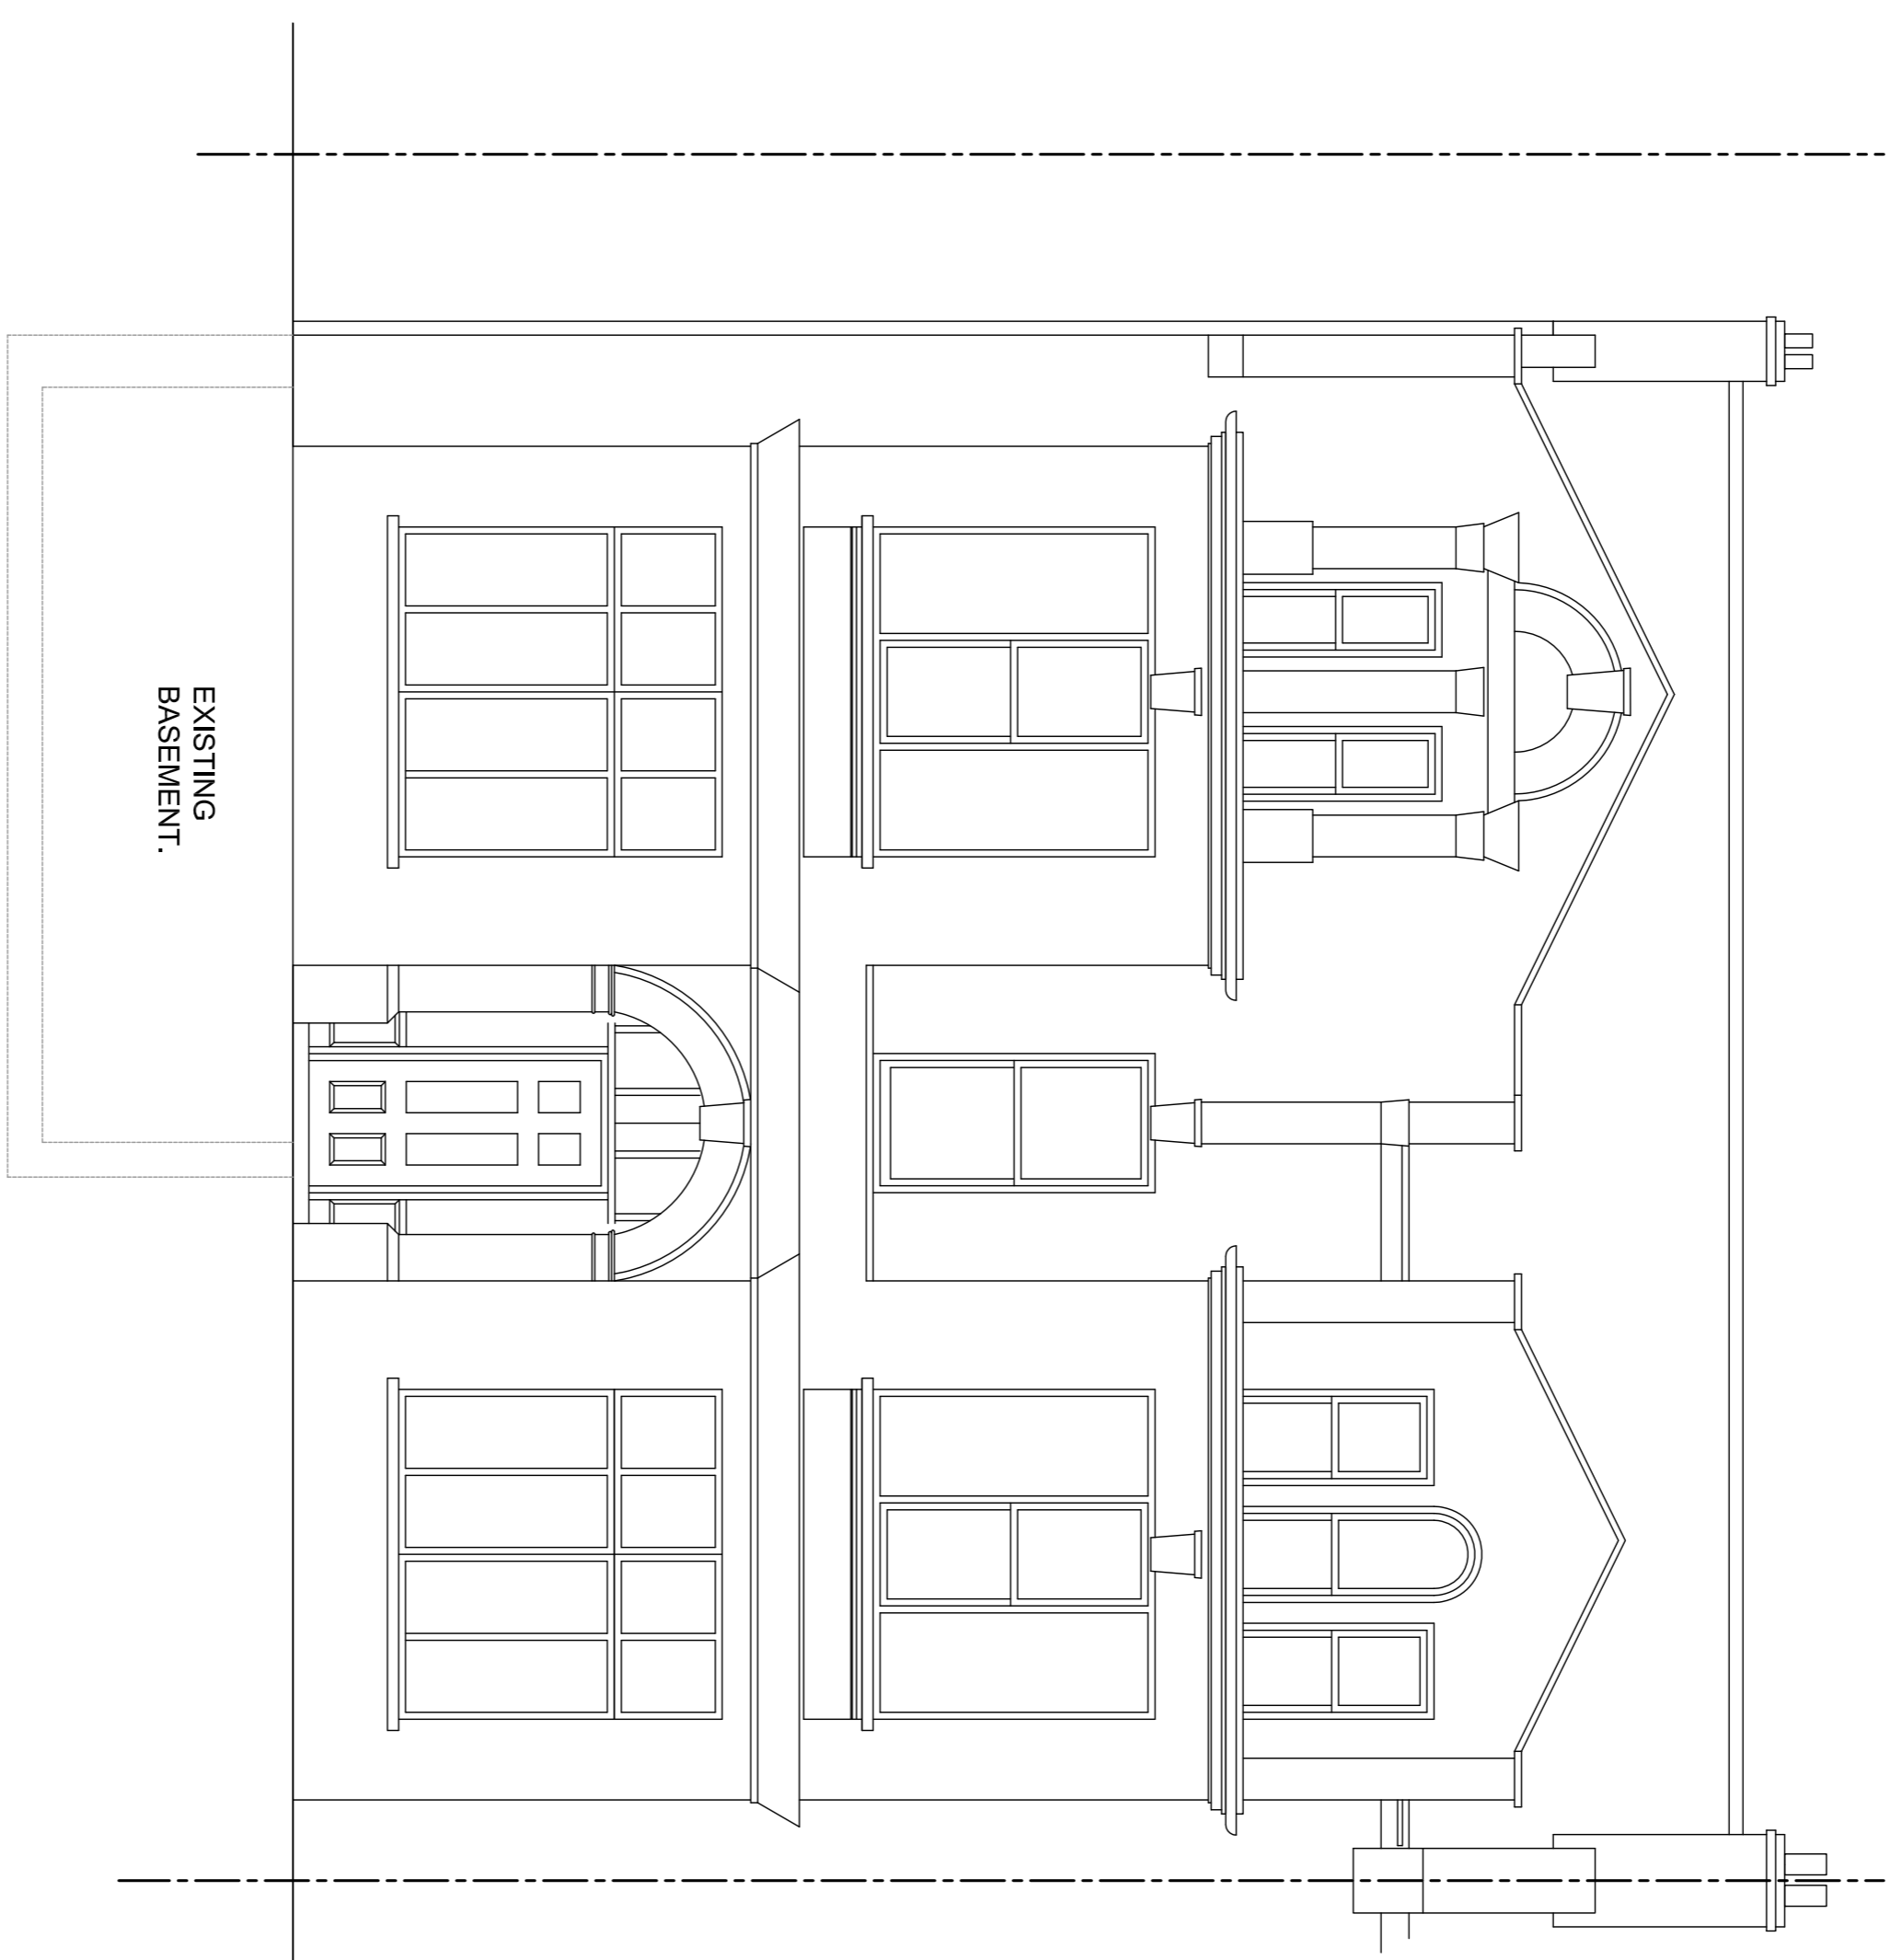

1
350
1:50 FRONT ELEVATION
PROPOSED