
 


NOTES

DO NOT SCALE FROM THIS DRAWING

## PLANNING

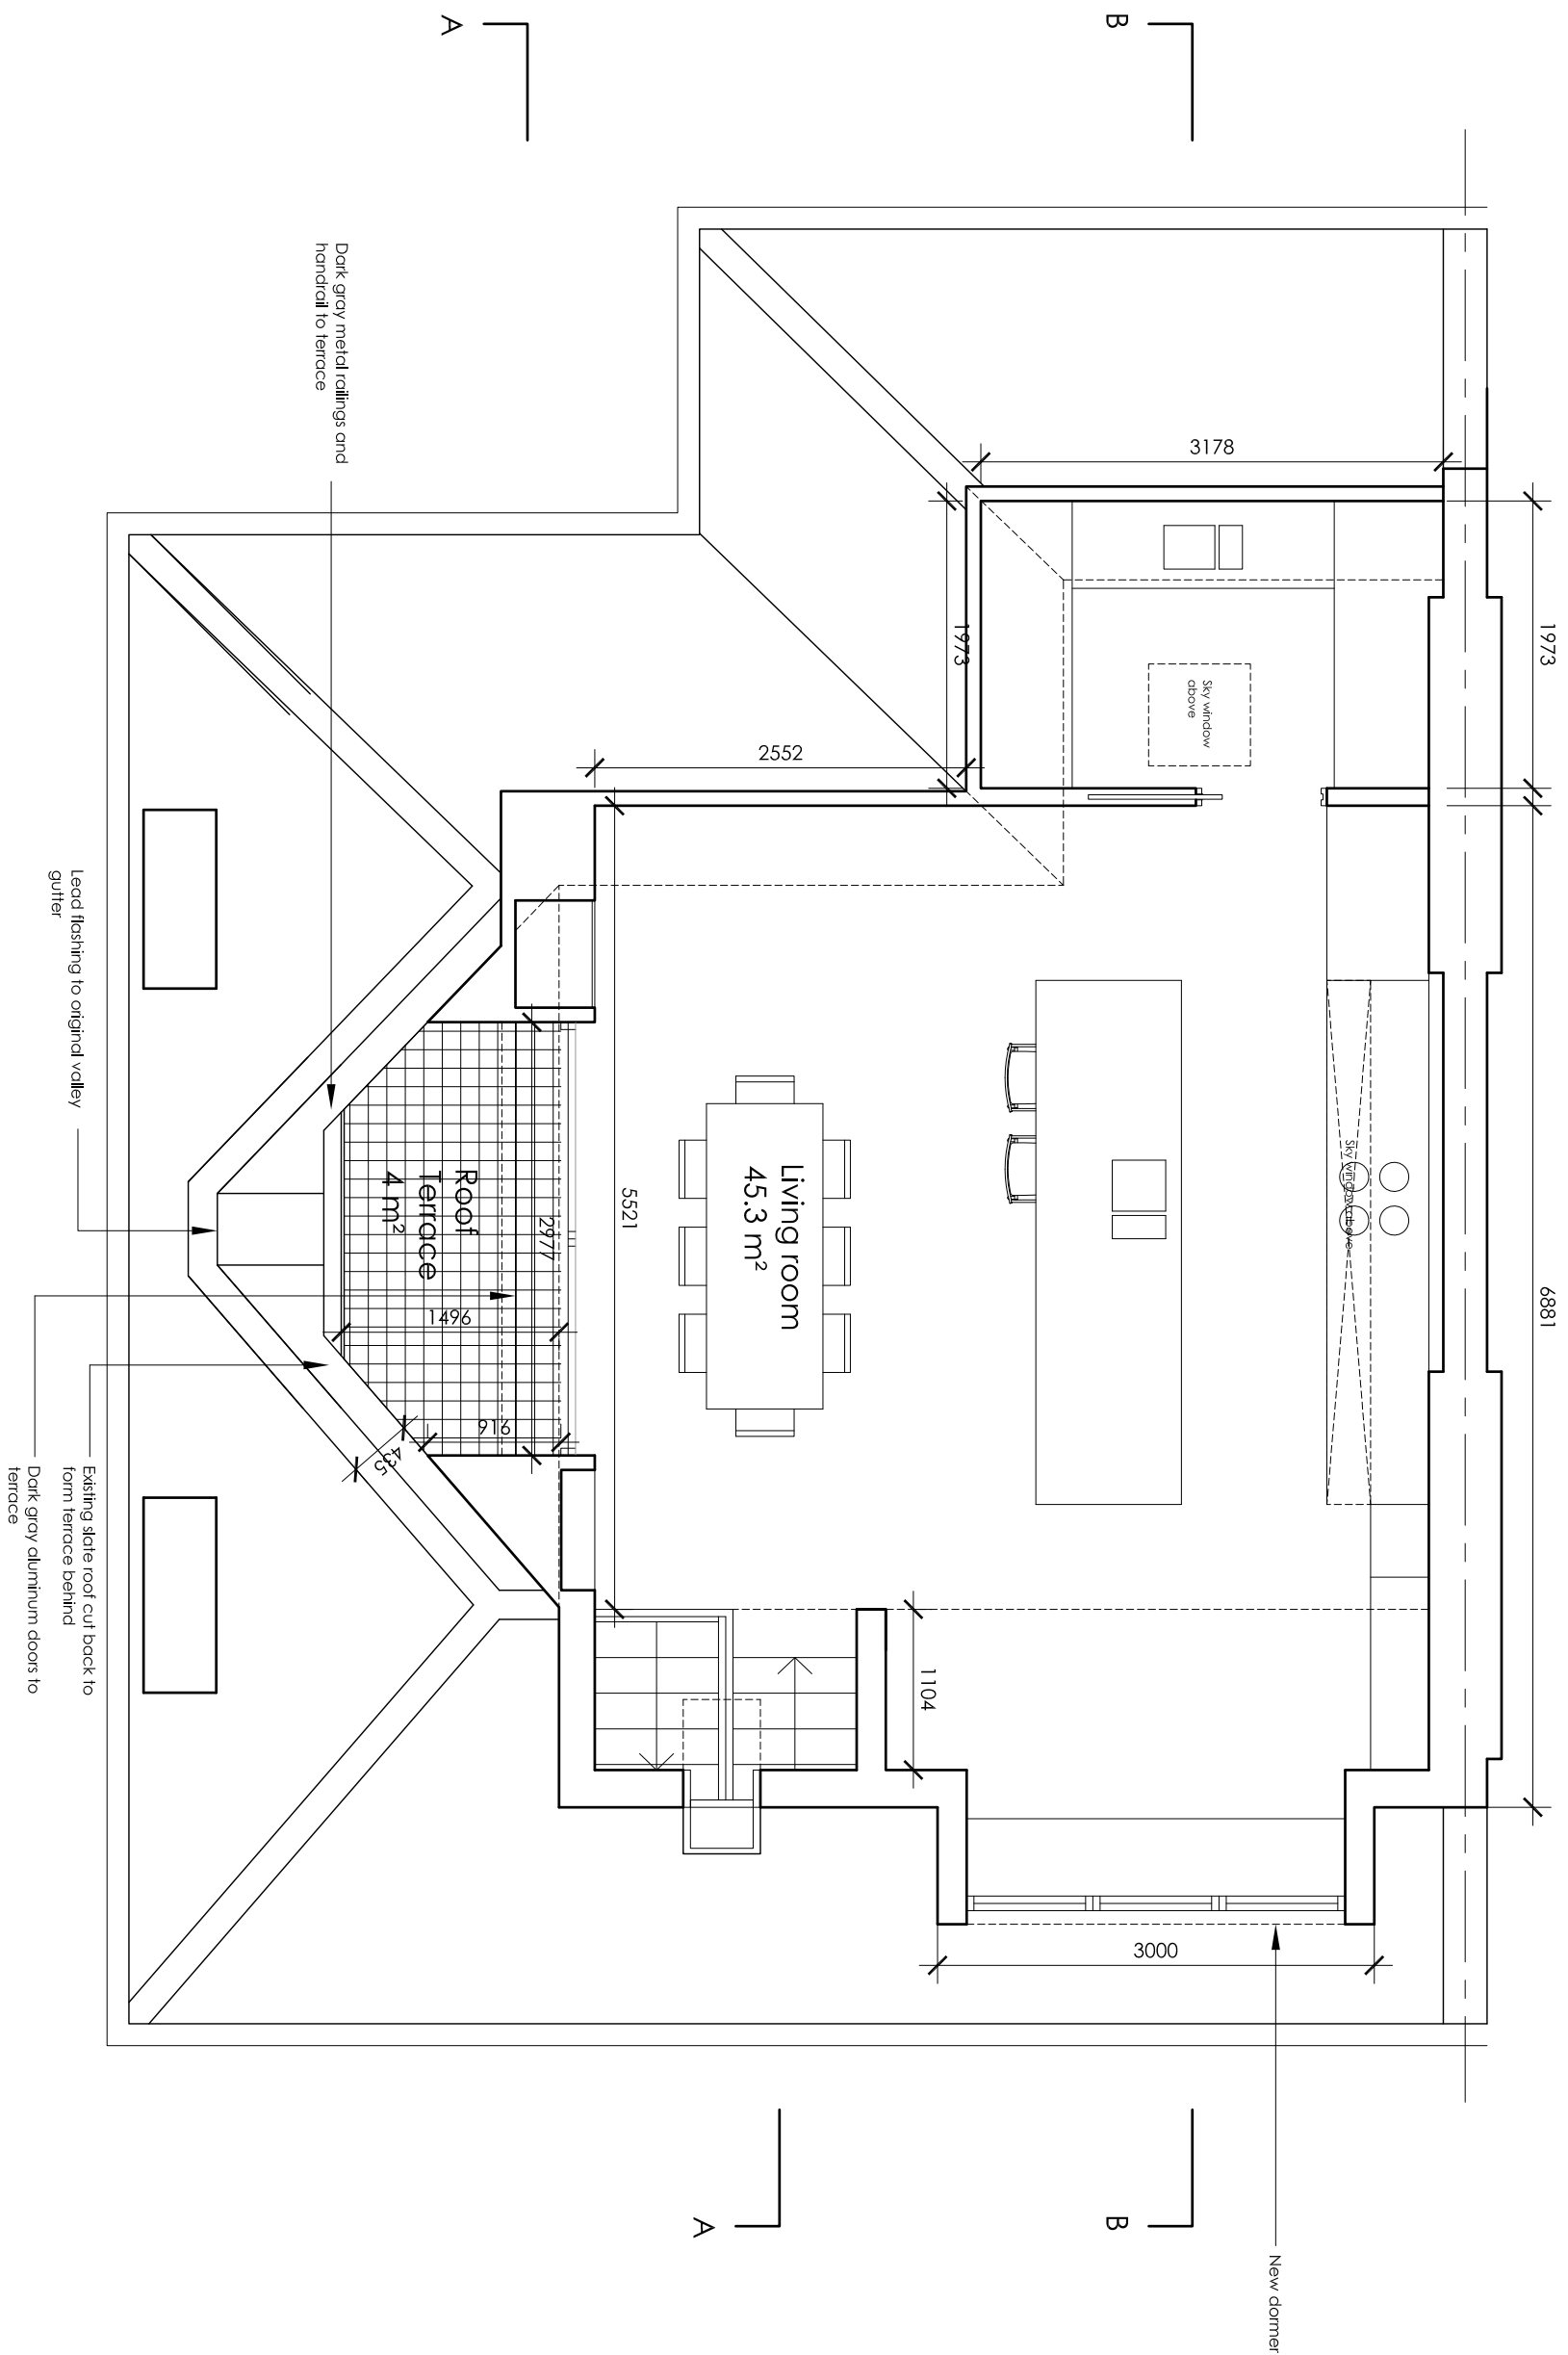

- Rev A - Change layout 05-12-2014
- Rev B - Side roof terrace added 15-01-2015
- Rev C - Side roof terrace removed 20-01-2015
- Rev D - Side roof terrace added 27-01-2015
- Rev E - Dormer added in the rear elevation and internal layout revised 16-03-2015
- Rev F - Dormer modified without side window 27-04-2015
- Rev G - Dormer size modified 30-04-2015

**Martin Evans**  
Architects ©  
18 Charlotte Road  
London EC2A 3PB  
tel 020 7729 2474

**JOB**  
62 PARLIAMENT HILL  
HAMPTSTEAD, LONDON  
NW3 2TJ

**TITLE**  
PROPOSED FLAT 3  
THIRD FLOOR PLAN

<b>DATE</b>	17.11.2014
<b>SCALE</b>	1:50 @ A3
<b>DRAWN</b>	GG

**DRAWING NO.** PAR-PL-GA-04G

## PROPOSED THIRD FLOOR PLAN