




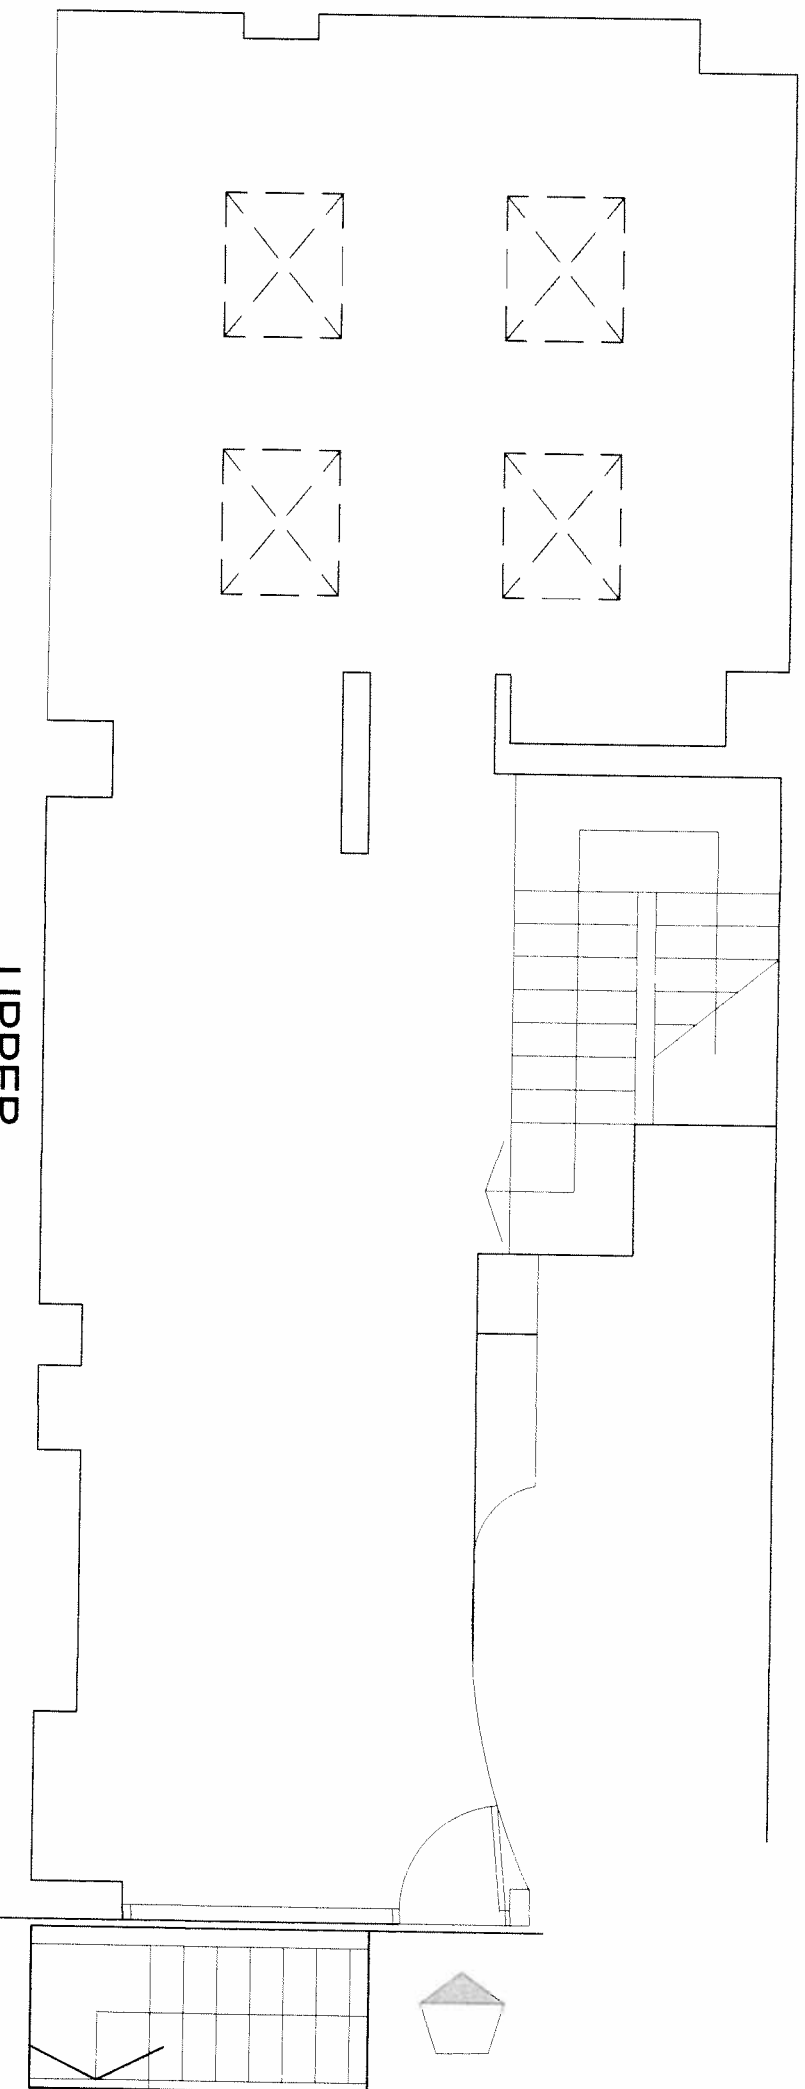


UPPER

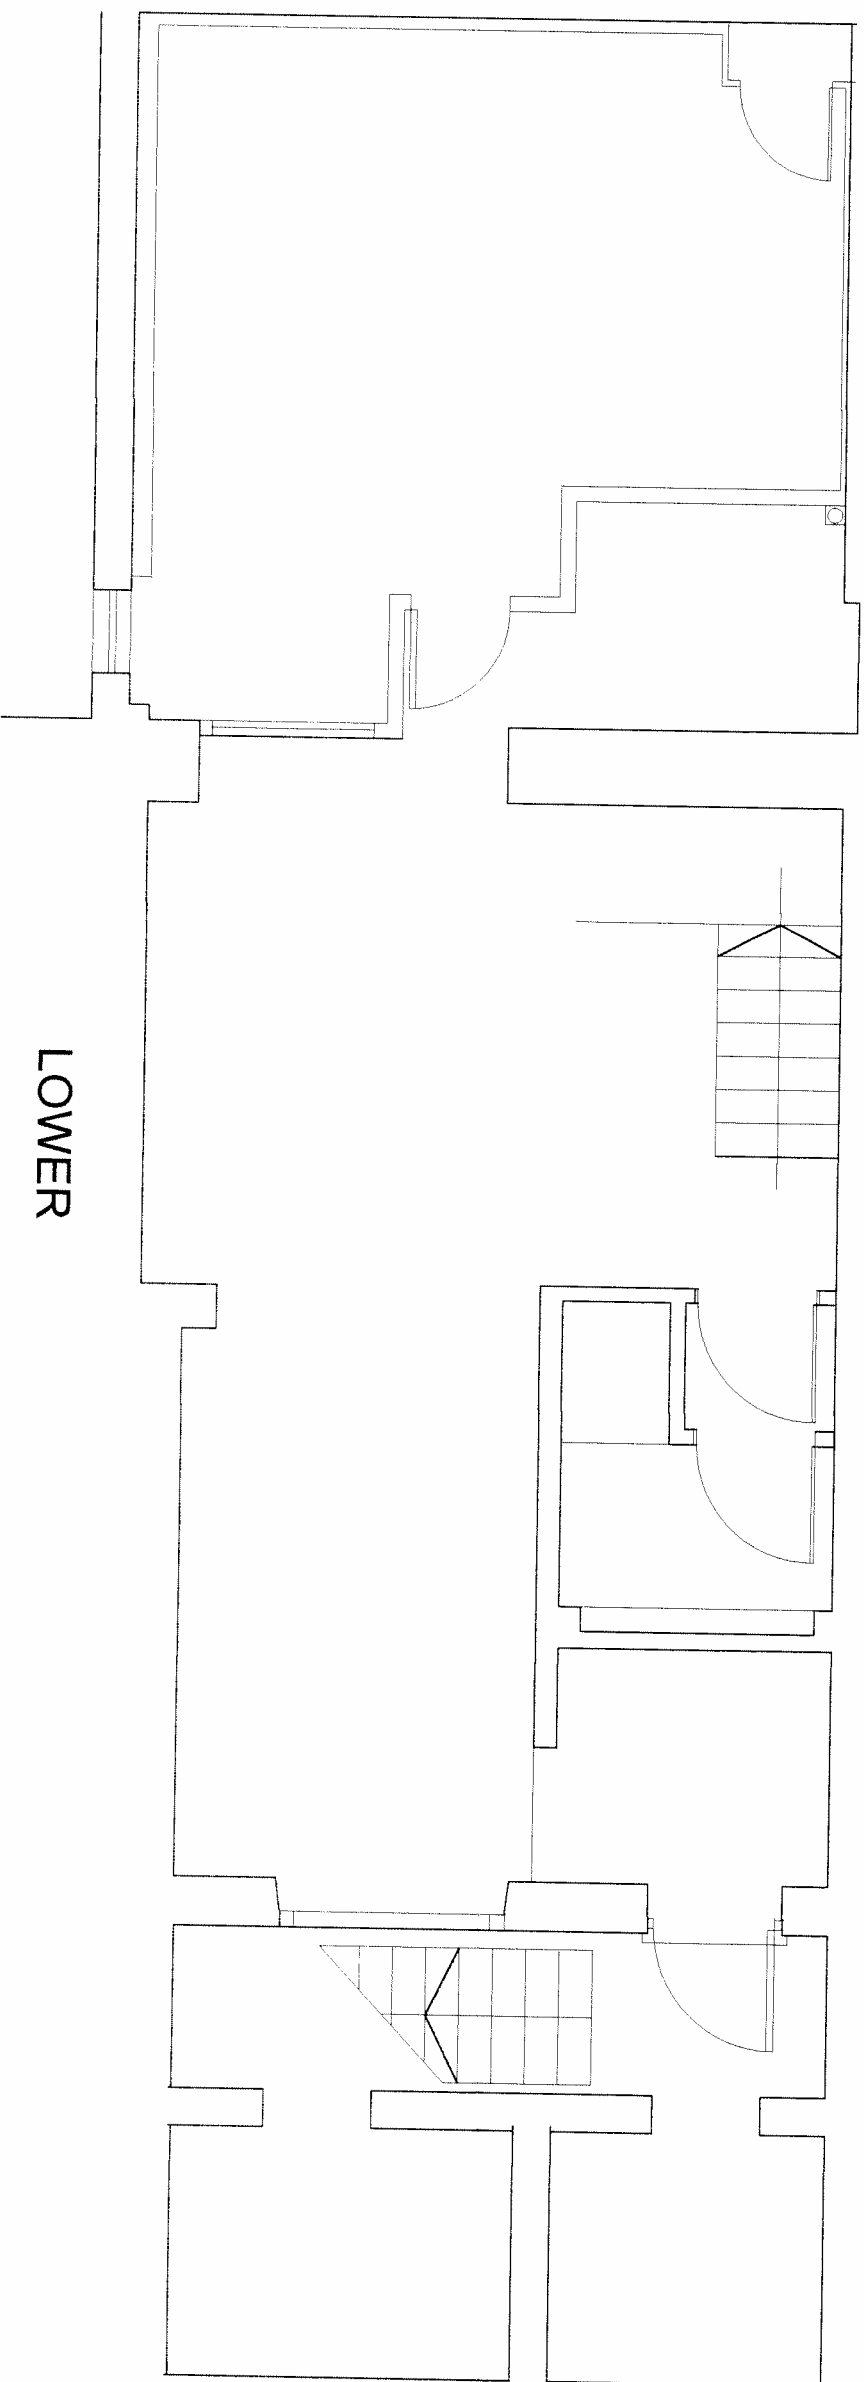

LOWER

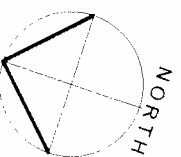

amendment	date	comment

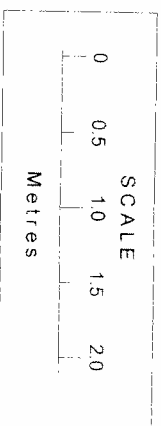

MO Associates
58 Camlet Way
Barnet
Herts
EN4 0NS
T 020 82750611
F 020 8565995
E andreas@mo-associates.com

project

4 GOODGE PLACE, LONDON W1T 4JG

title

EXISTING PLAN

drawn by

ASO

scale/size




1:50 @ A3

date


JANUARY 2015

DRG No.

4179 A3 P1.1

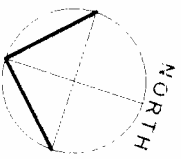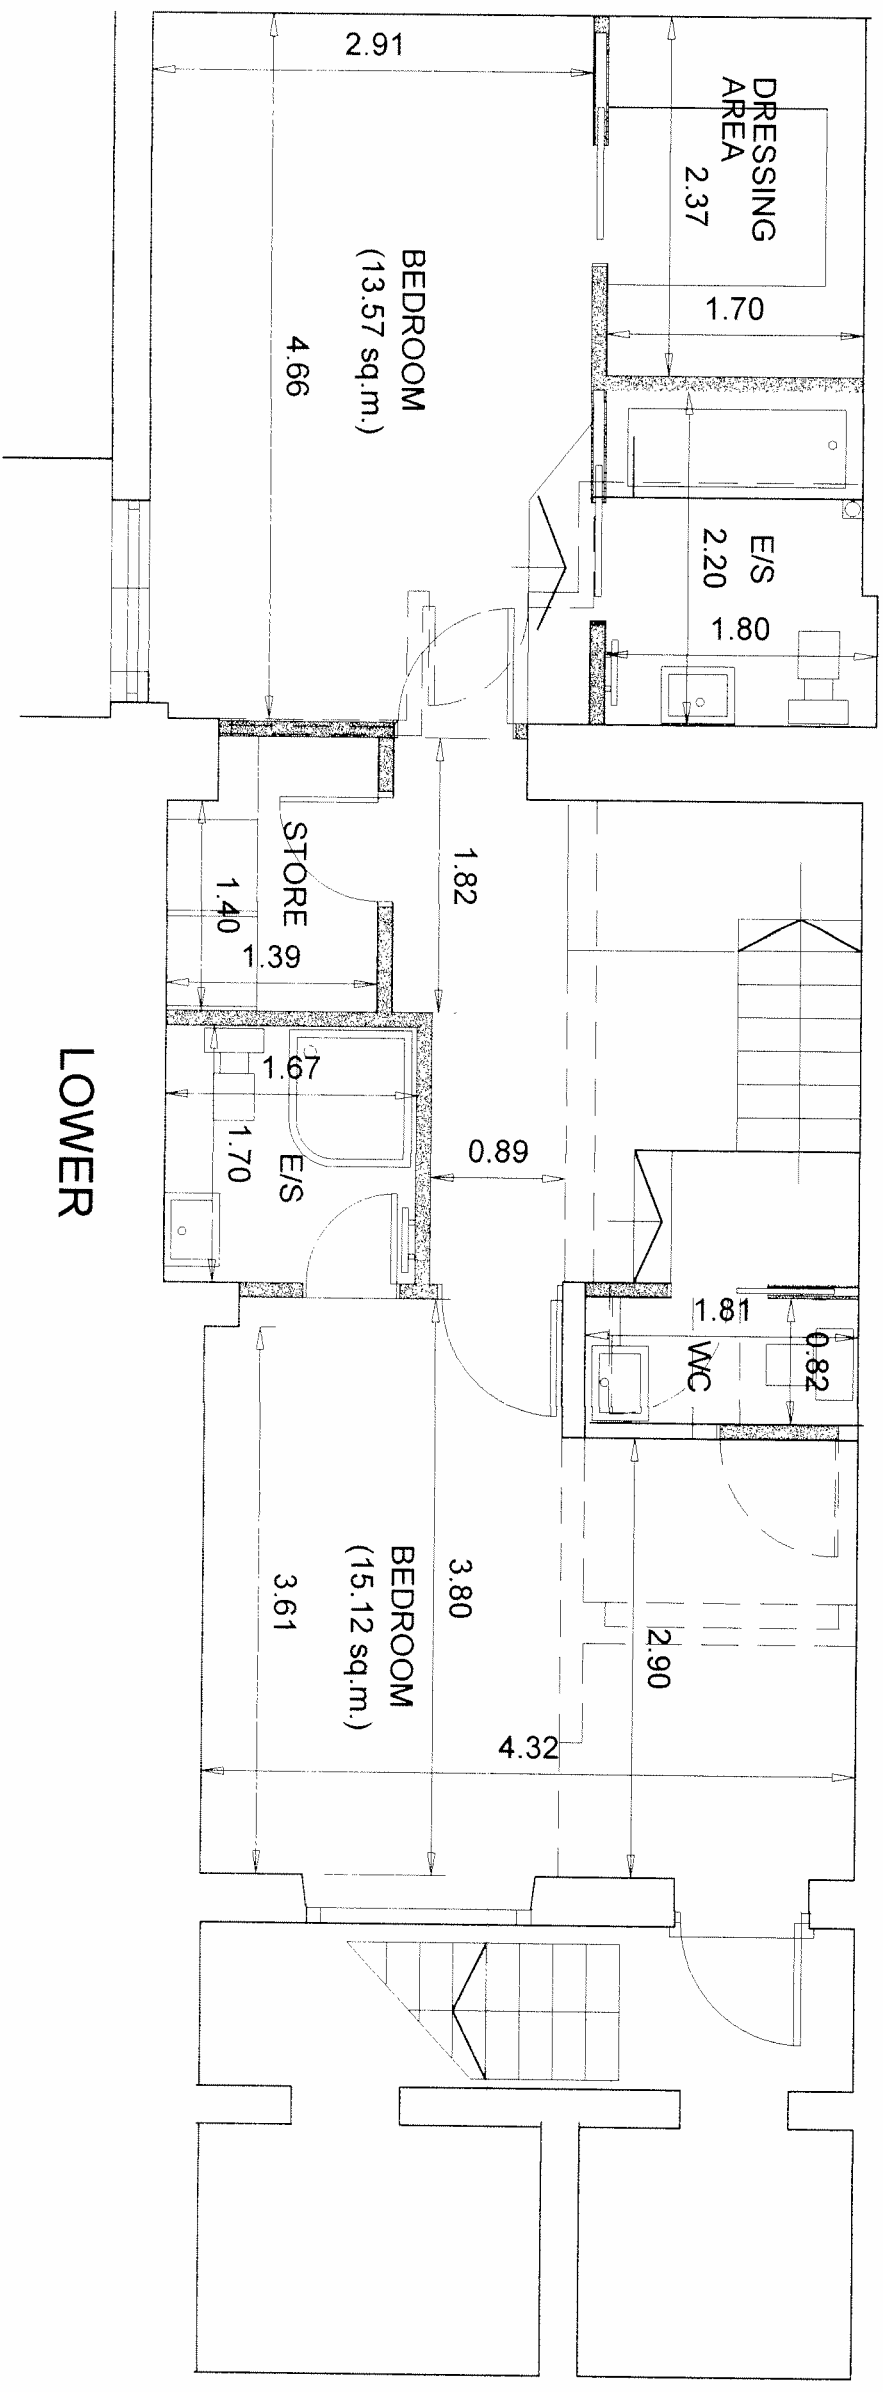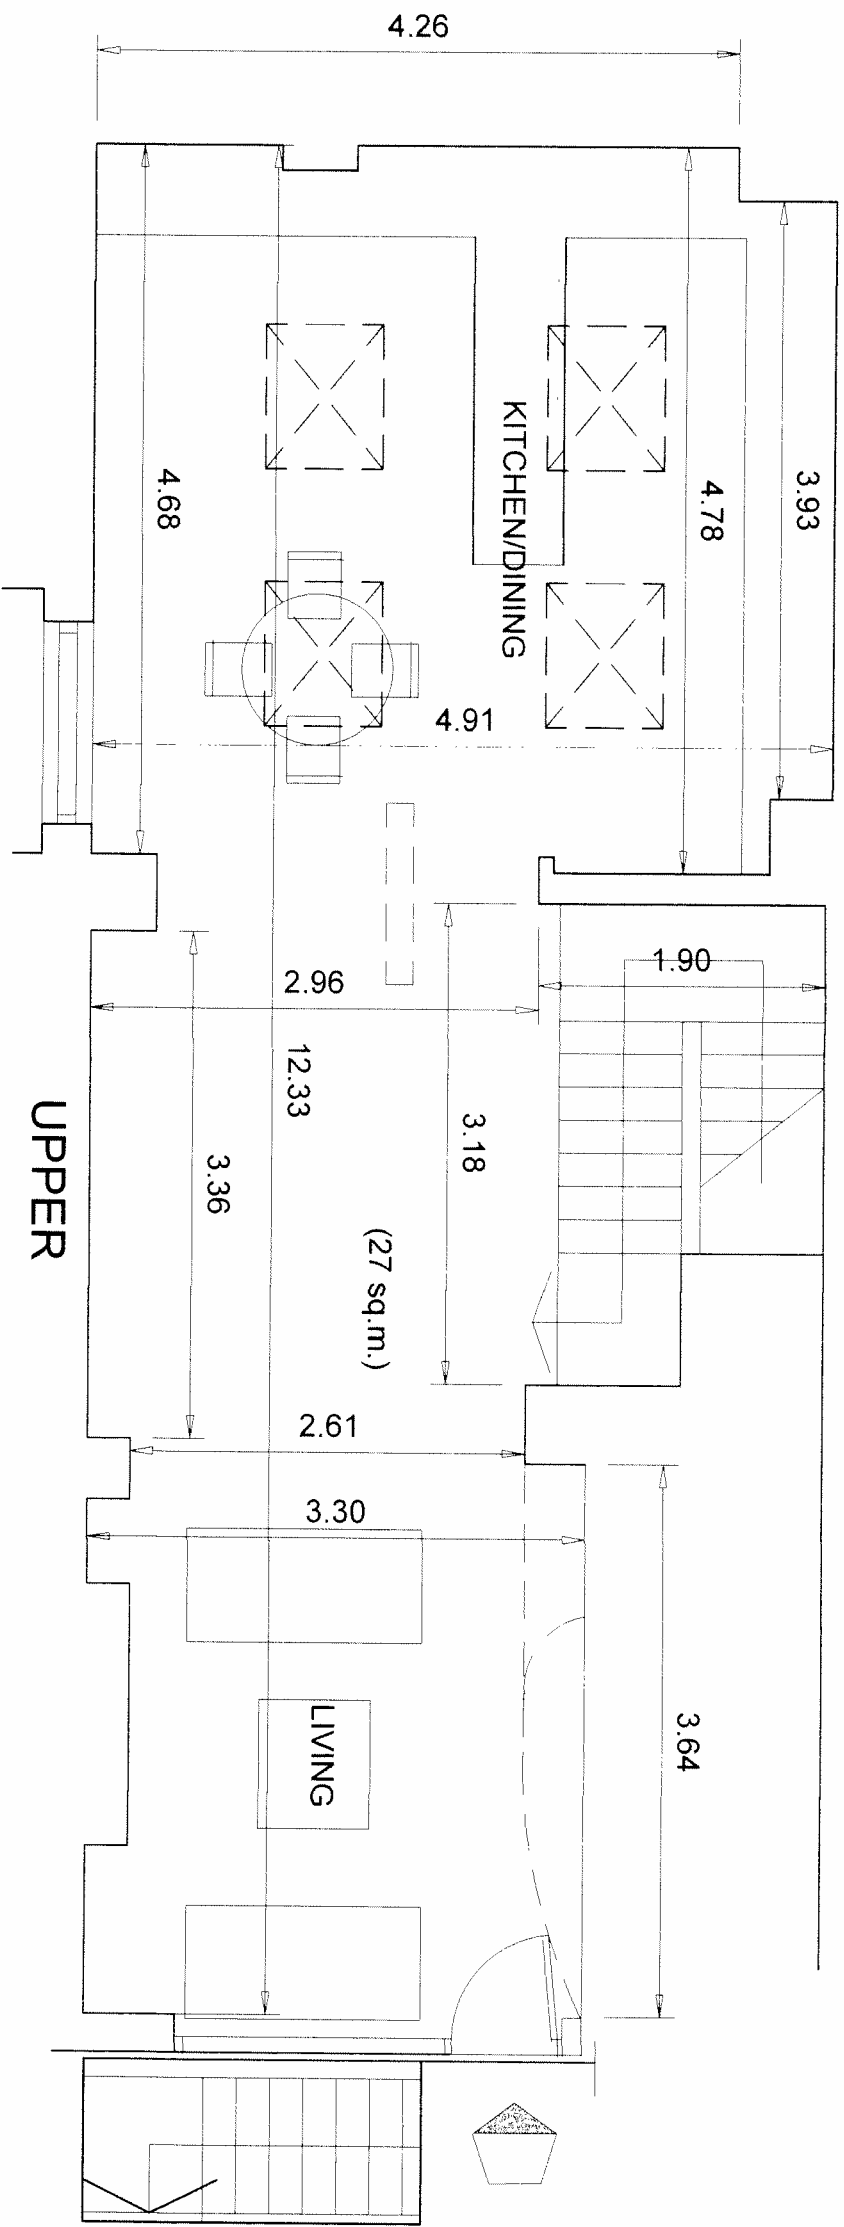


amendment	date	comment

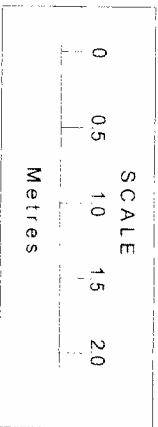


MO Associates
58 Camlet Way
Barnet
Herts
EN4 0NS
T 020 82750611
F 020 8585995
E andreas@mo-associates.com

project	4 GOODGE PLACE, LONDON W1T 4SE
title	PROPOSED PLAN
drawn by	ASO
scale/size	1:50 @ A3
date	JANUARY 2015
DRG No.	4179 A3 P2.1

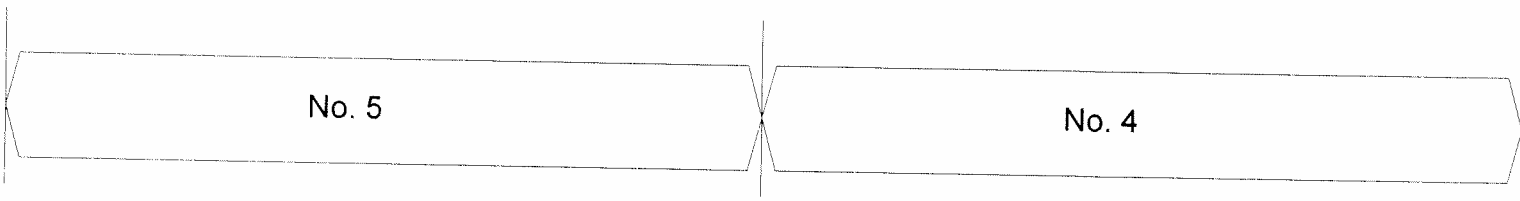


amendment	date	comment

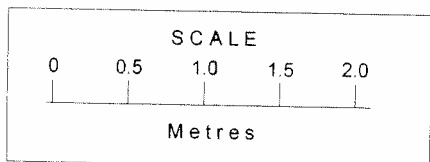


MO Associates
58 Camlet Way
Barnet
Herts
EN4 0NS
T 020 82750611
F 020 8585995
E andreas@mo-associates.com

project	4 GOODGE PLACE, LONDON W1T 4SR	
EXISTING FRONT ELEVATION		
drawn by	ASO	date JANUARY 2015
scale/size	1:50 @ A3	
DRG No.	4179 A3 P1.2	

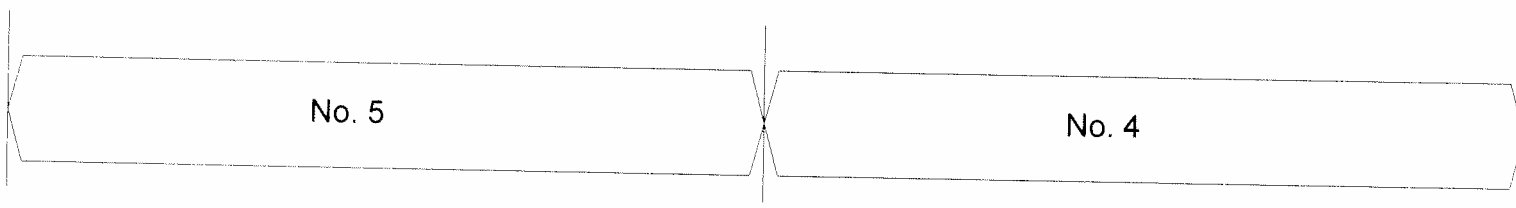

amendment	date	comment

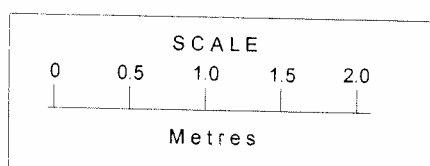

MO Associates
58 Camlet Way
Barnet
Herts
EN4 0NS
T 020 82750611
F 020 8585995
E andreas@mo-associates.com

project	4 GOODGE PLACE, LONDON W1T 4SB	
title	PROPOSED FRONT ELEVATION	
drawn by	ASO	date JANUARY 2015
scale/size	1:50 @ A3	
DRG No.	4179 A3 P2.2	