

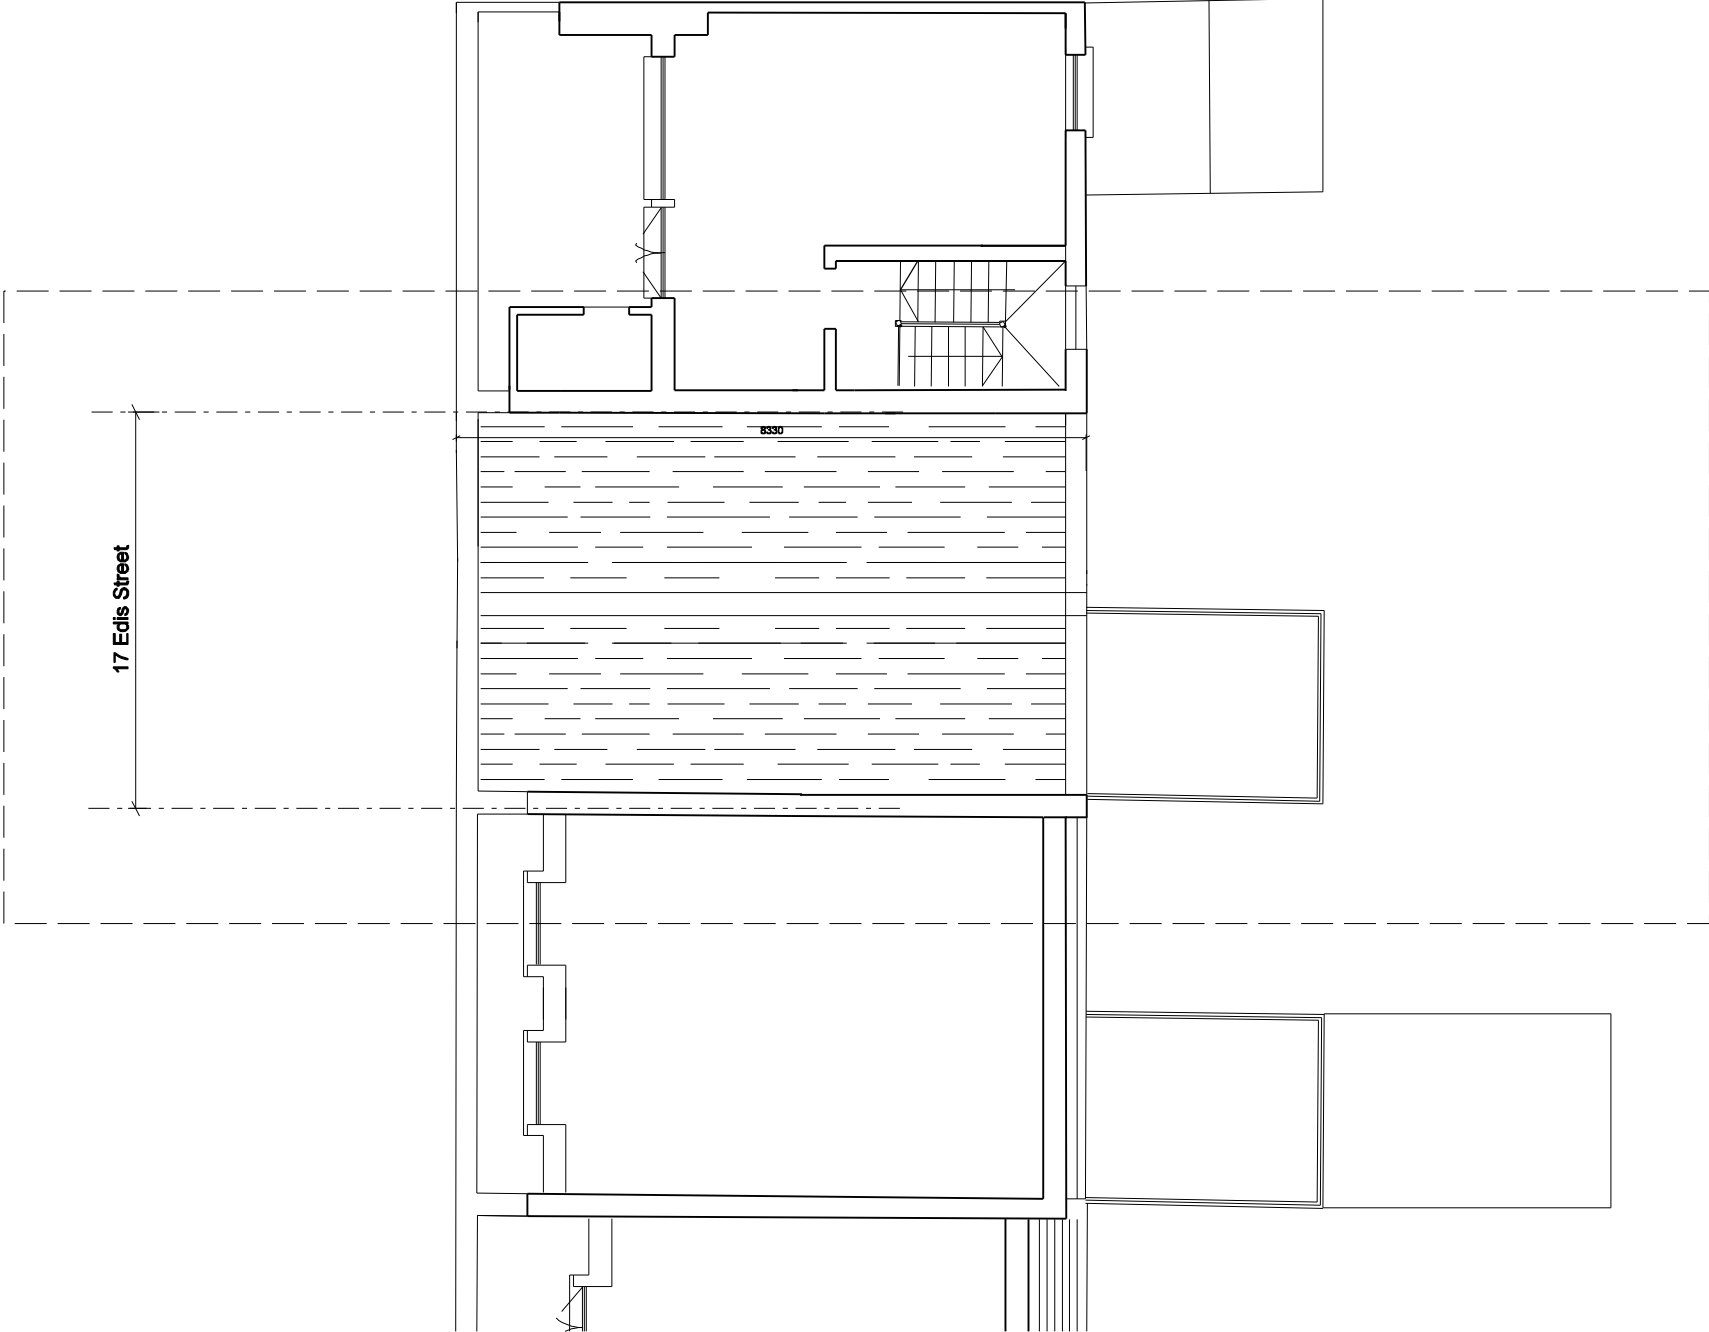


notes

The ownership of the copyright of this drawing is retained by the architect whose consent must be obtained before any use or reproduction of the drawing or part thereof can be made. This drawing should be read in conjunction with all other relevant documentation

 

Existing roof plan

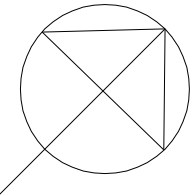

/	27.04.2015	Planning
rev	date	amendment
project	17 Edis Street	
scale	1:100 @ A3	
drawing	Existing roof plan	
drawing no	PL - 104	

Paul+O Architects Ltd  
unit 8, 73 maygrove road  
west hampstead  
london nw6 2eg  
t/f +44 020 7604 3818  
www.paul-o-architects.com