



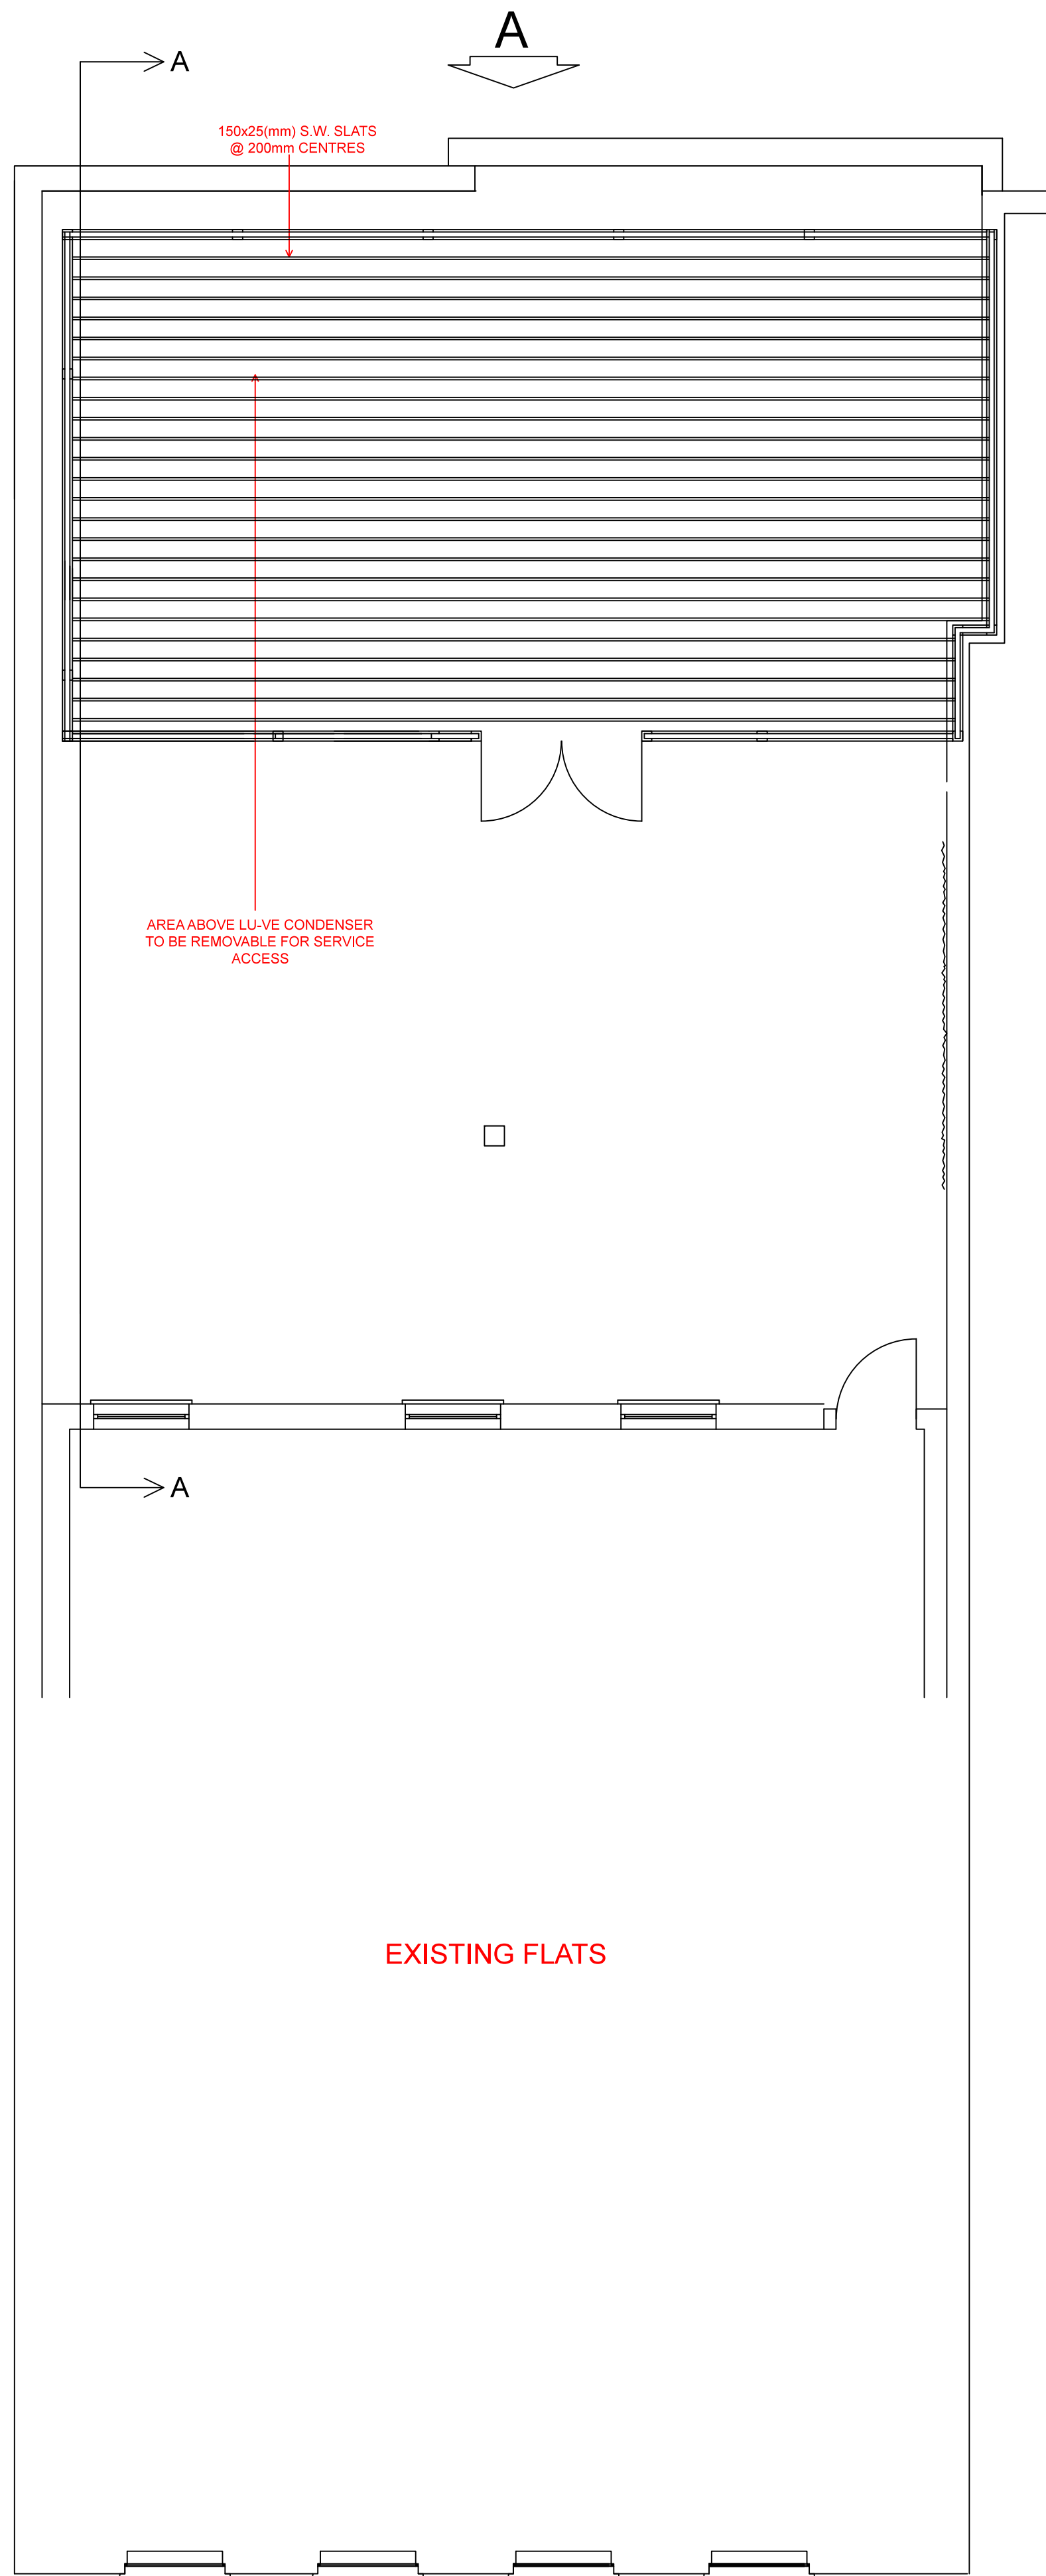


ROOF PLAN - PROPOSED

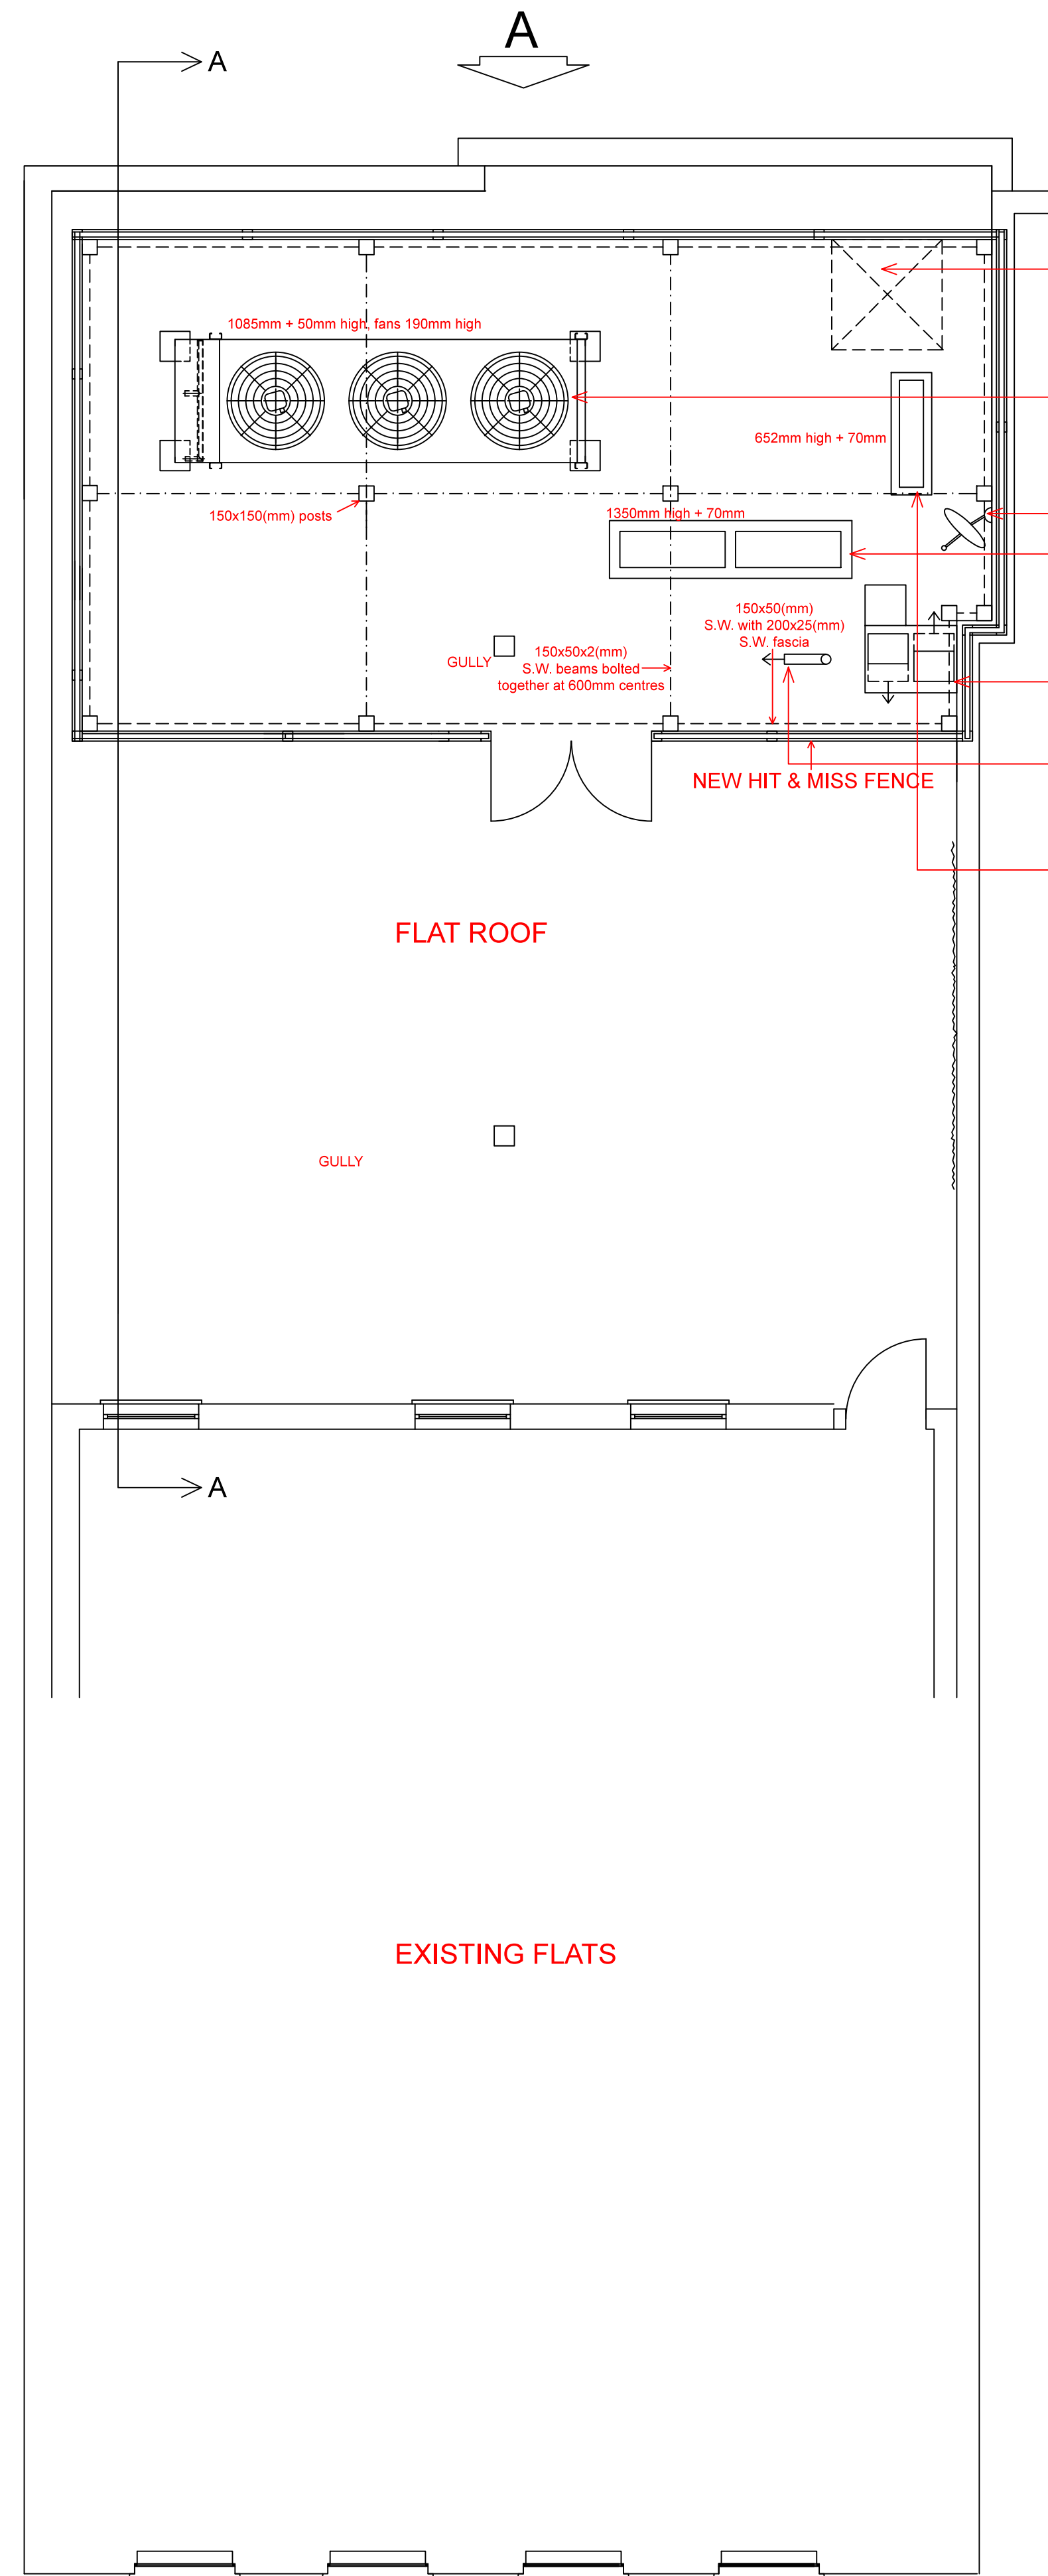

FIRST FLOOR PLAN - PROPOSED

- ACCESS HATCH
- LU-VE EAV 6F UNIT ON 50mm HIGH PAVING SLABS
- SATELLITE DISH
- 2 No. MITSUBISHI PUHZ-P200YHA3 AC UNITS ON 70mm HIGH PLINTH
Noise level: 39dB(A) at 10metres
Unit switched off outside of store trading hours
- VENTILATION DUCTS
- VENT PIPE
- MITSUBISHI PUHZ-ZRP35VKA AC UNIT ON 70mm HIGH PLINTH
Noise level: 26dB(A) at 10 metres
Unit switched off outside of store trading hours

ELEVATION A - PROPOSED

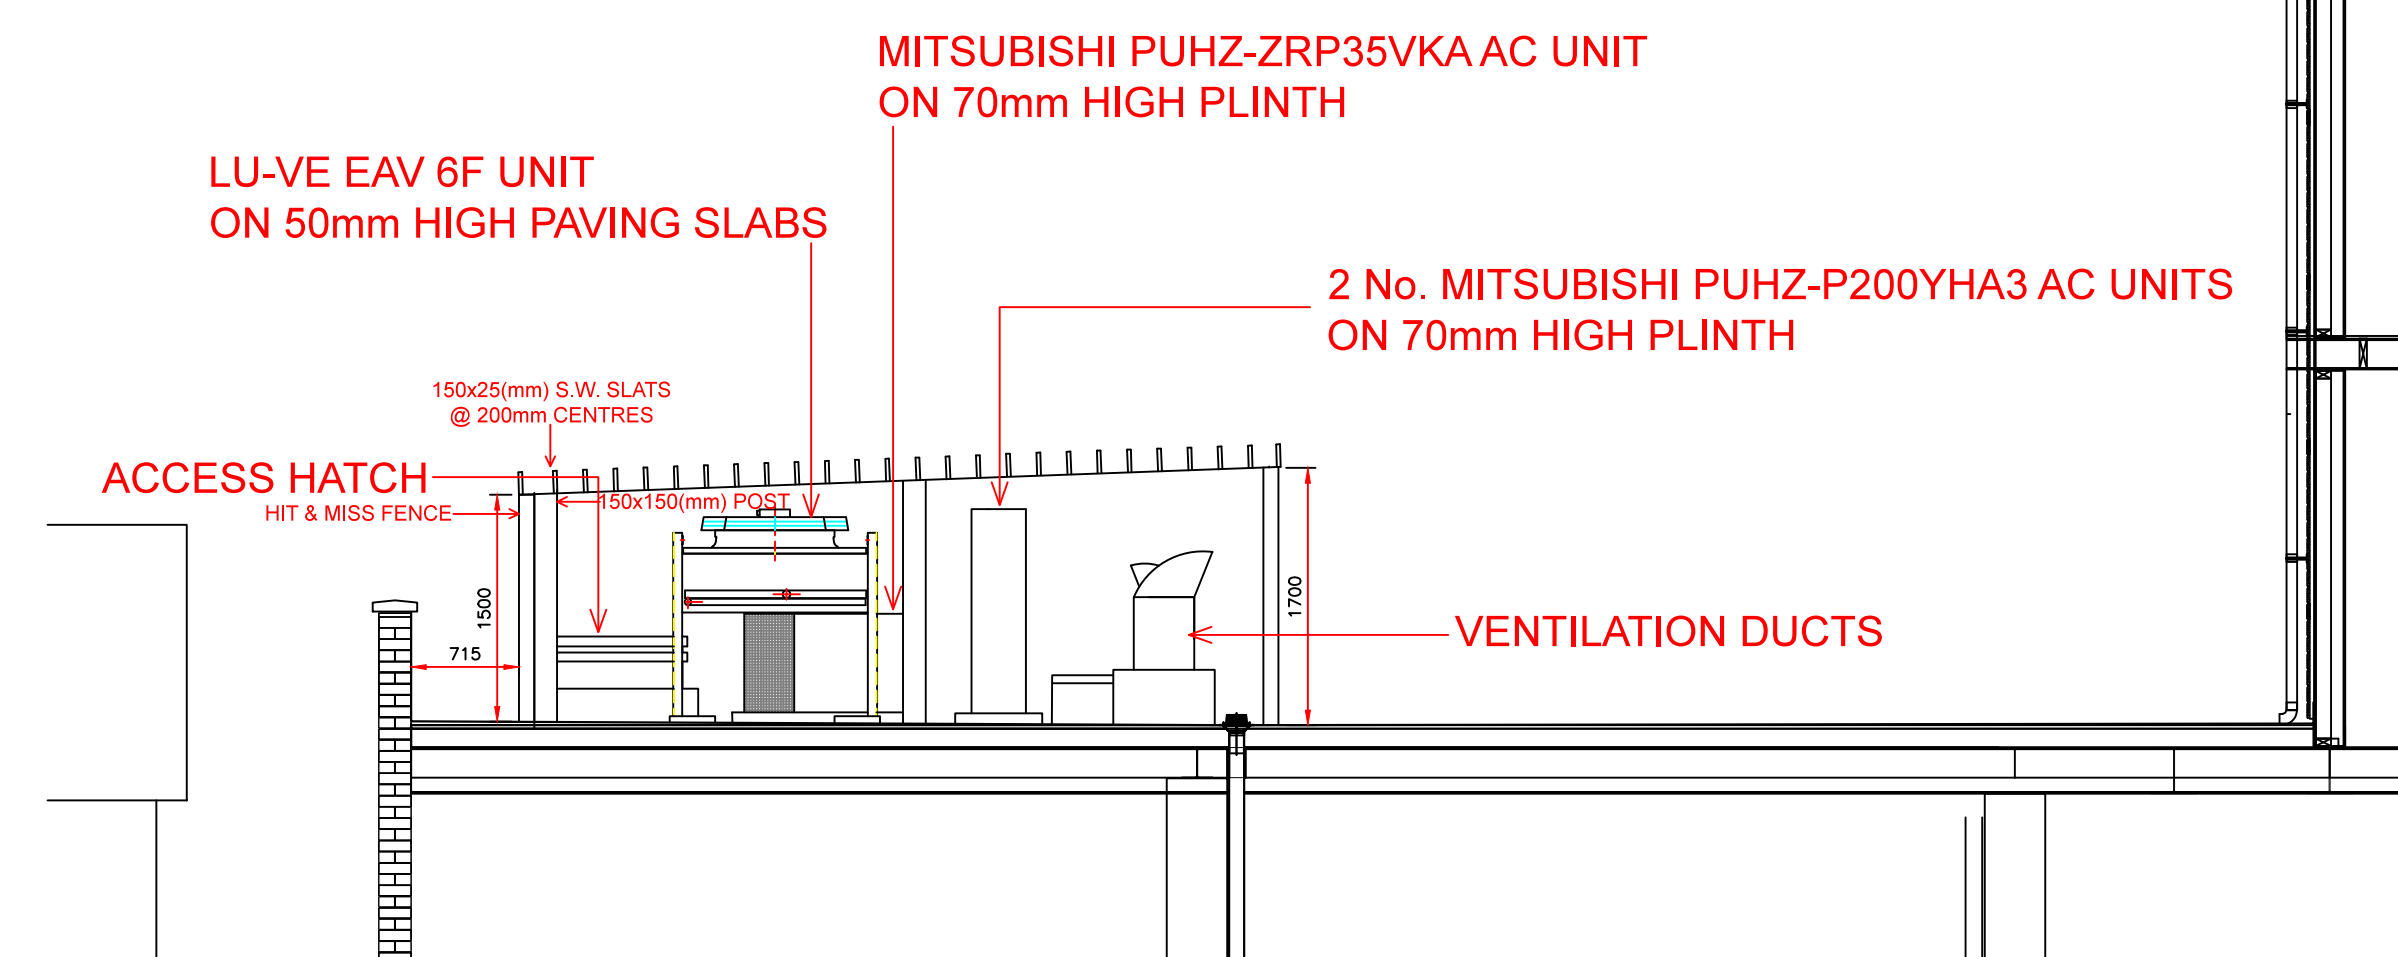

SECTION A-A - PROPOSED

REVISION

A.	VENTILATION DUCTS AMENDED	06.01.15
B.	BIN/CYCLE STORE ADDED	12.01.15
C.	ENCLOSURE AMENDED	02.03.15
D.	BIN/CYCLE STORE REMOVED	29.04.15
E.	SCREEN LOWERED AT PARKWAY END	30.04.15

© THE CONTENTS OF THIS DRAWING REMAIN THE SOLE PROPERTY OF WELLSFIELD ASSOCIATES AND MUST NOT BE COPIED OR REPRODUCED WITHOUT PRIOR PERMISSION.

Wellsfield Associates

80 High Street,
Hadleigh,
Essex,
SS7 2PB
Tel: 01702 551123
Fax: 01702 558530
mail@wellsfieldassociates.co.uk

project

PROPOSED CO-OP SUPERMARKET
72-74 PARKWAY
CAMDEN
LONDON

PROPOSED DETAILS

date DEC 14 drawn MCK

scale 1:50@A1 drg no. 2160.06e

SCALE 1:50

