




PLAN

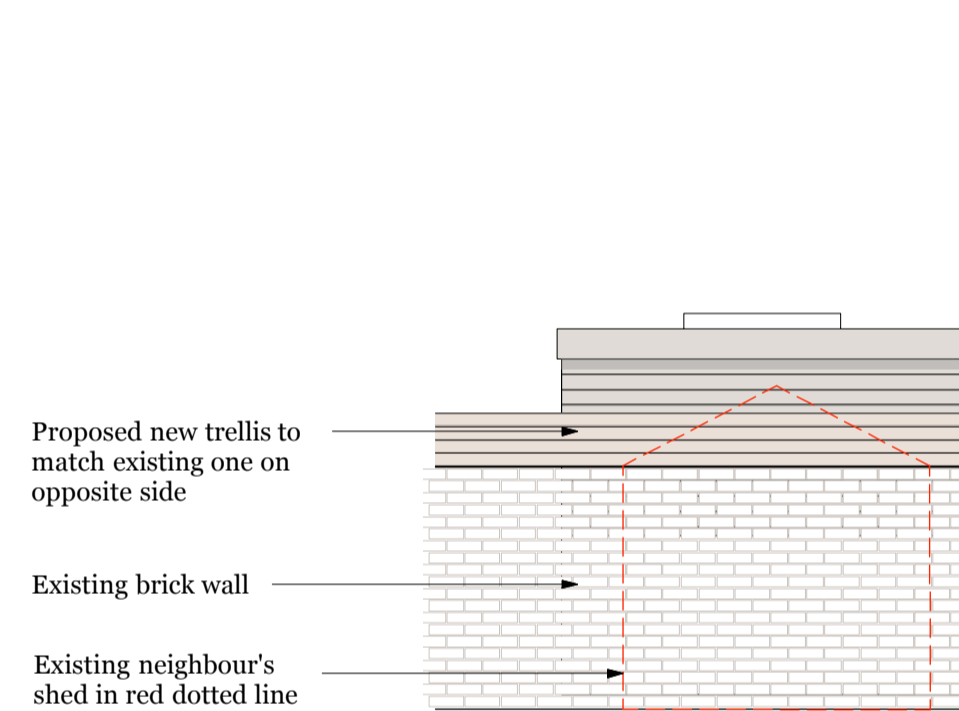


SIDE ELEVATION B
-from Neighbour's garden

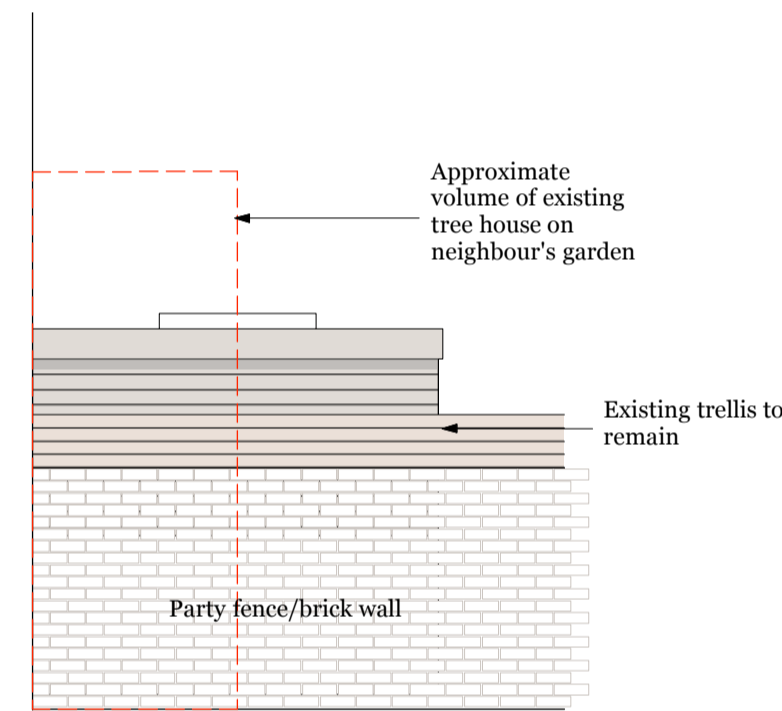


SIDE ELEVATION C
-from Neighbour's garden

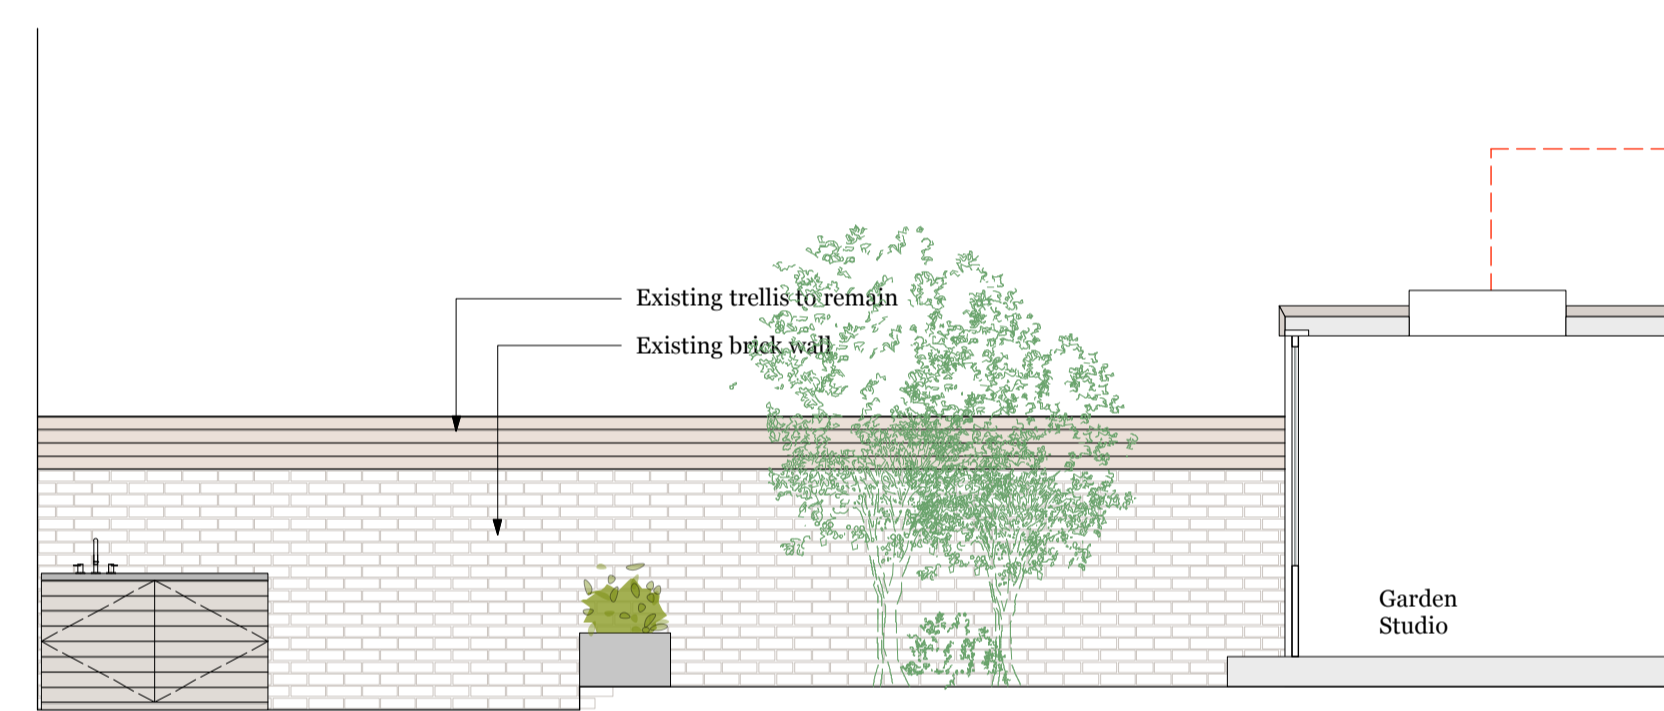

PROPOSED SECTION DD

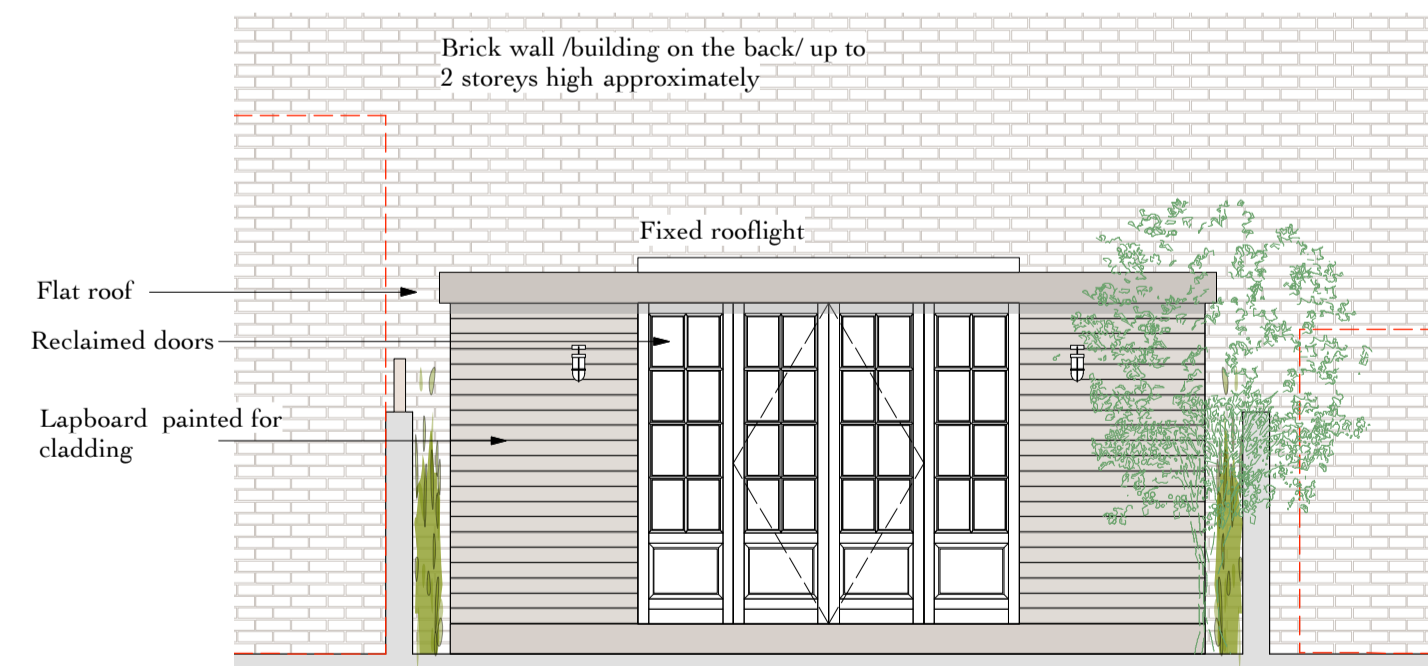


FRONT GARDEN FACING ELEVATION A

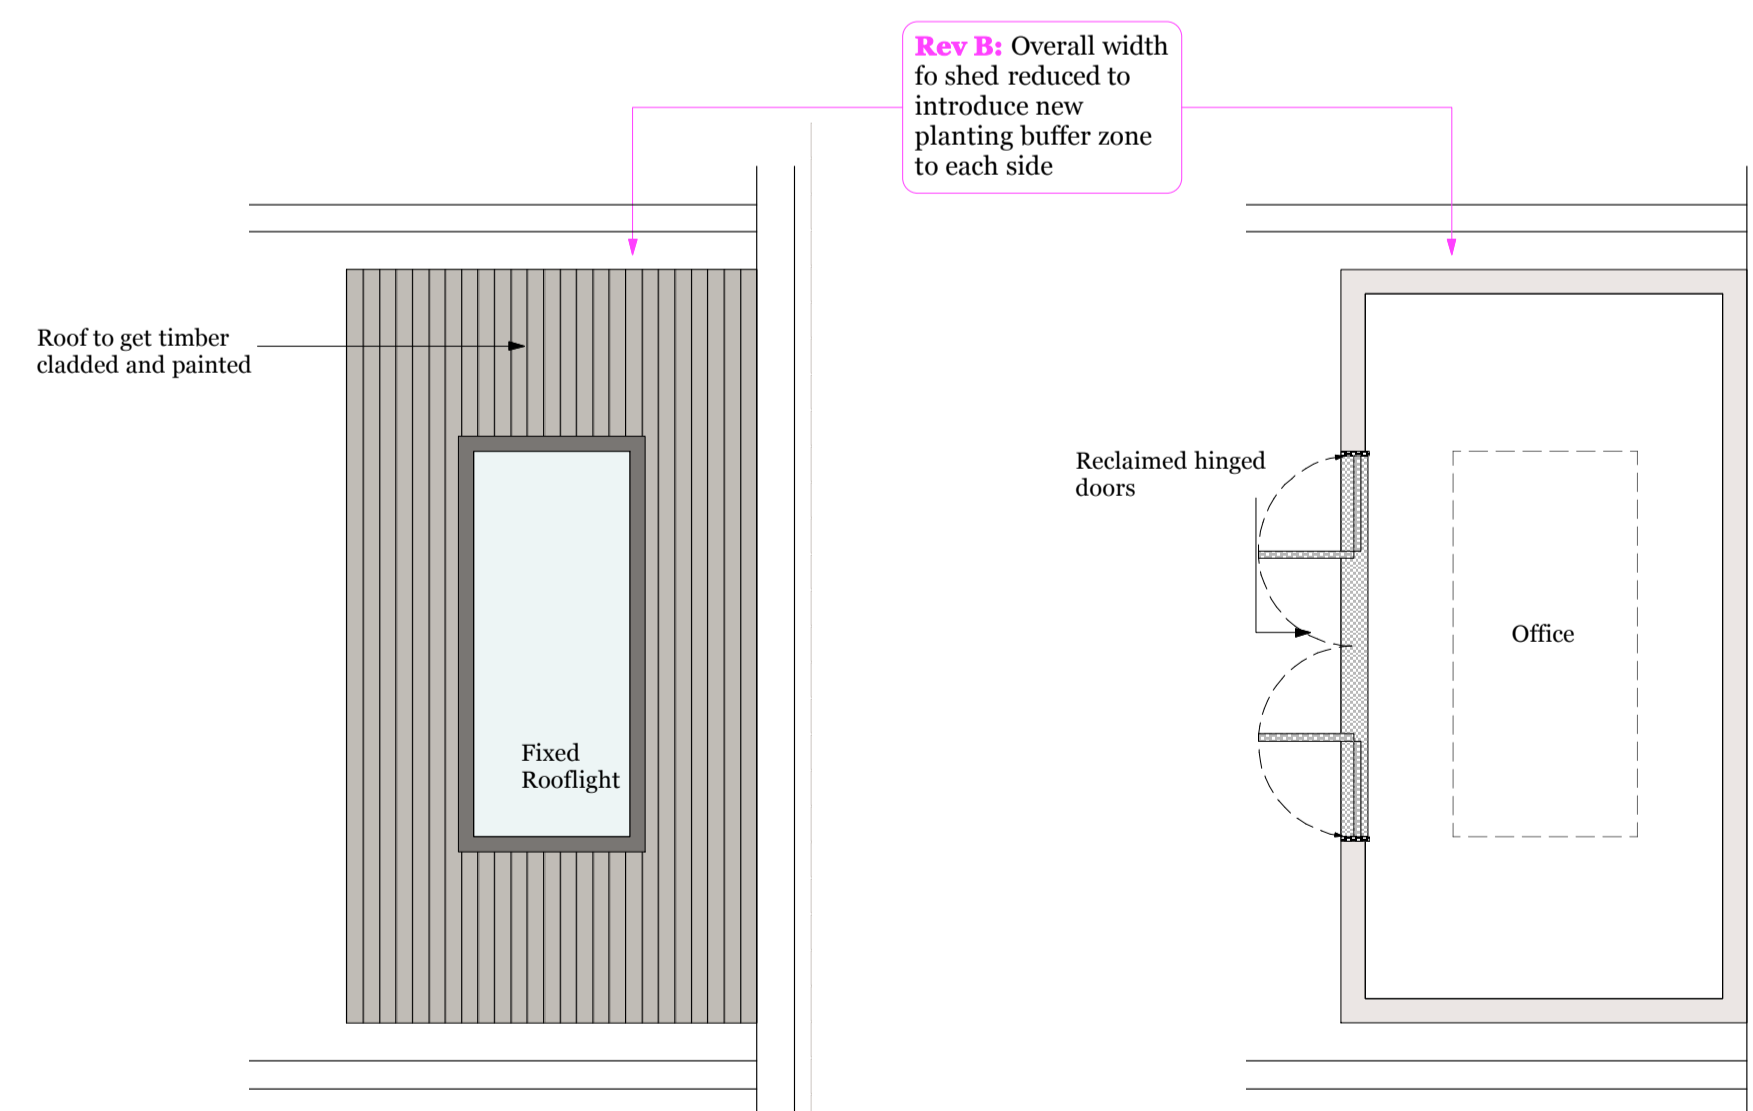

ROOF PLAN
Garden Studio

PLAN
Garden Studio

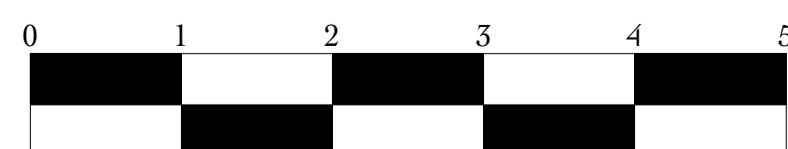

REVISION	DATE
B	Planting zone added 30.04.15
A	Alter pre planning advice 03.02.15

PROJECT
101A Gloucester Avenue

TITLE
PROPOSED Garden Studio

DRAWING NUMBER
GA 20-05.01

DATE	SCALE	REVISION
19.01.15	1:50 @ A1	B
	1:100 @ A2	

RETROUVIUS

Retrovius Design Limited | +44(0)20 5656 8676
2A Ravensworth Road London NW10 5NR
design@retrovius.com | retrovius.com