




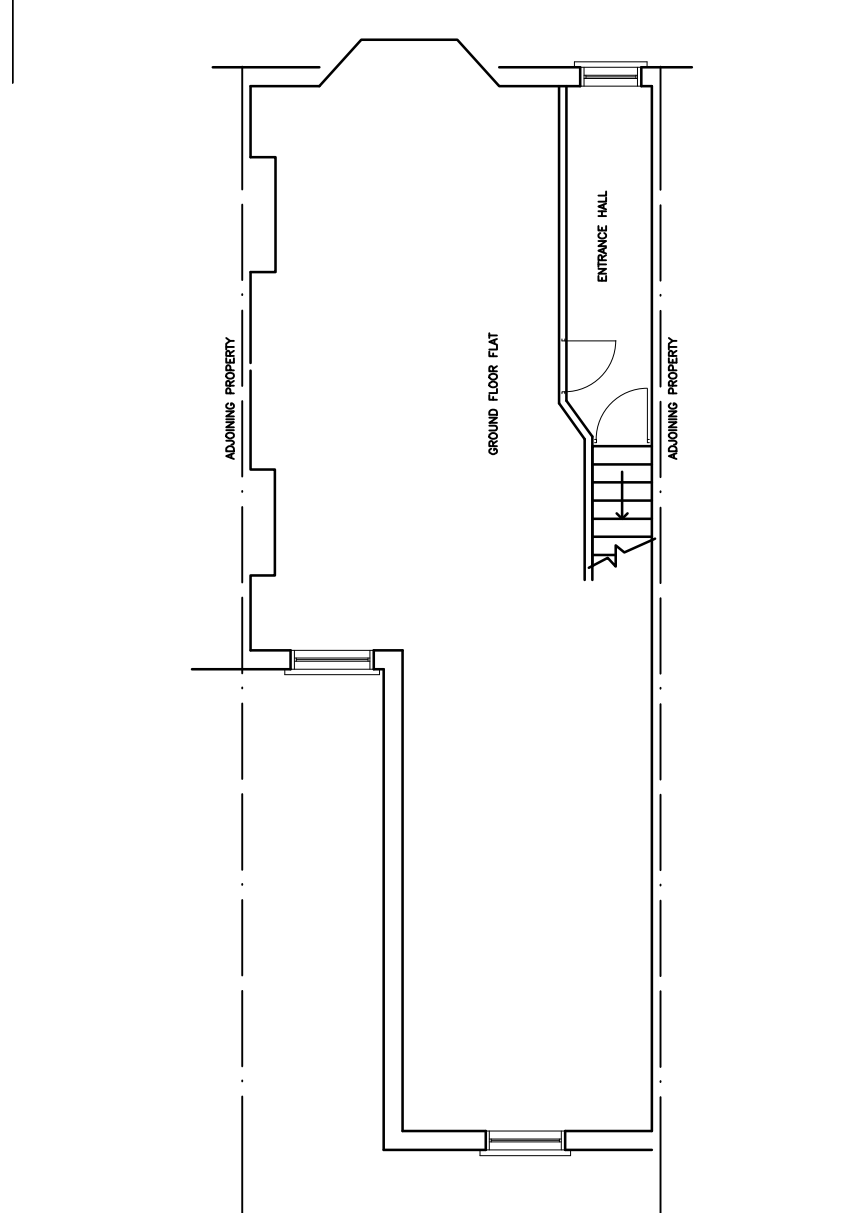


EXISTING GROUND FLOOR PLAN

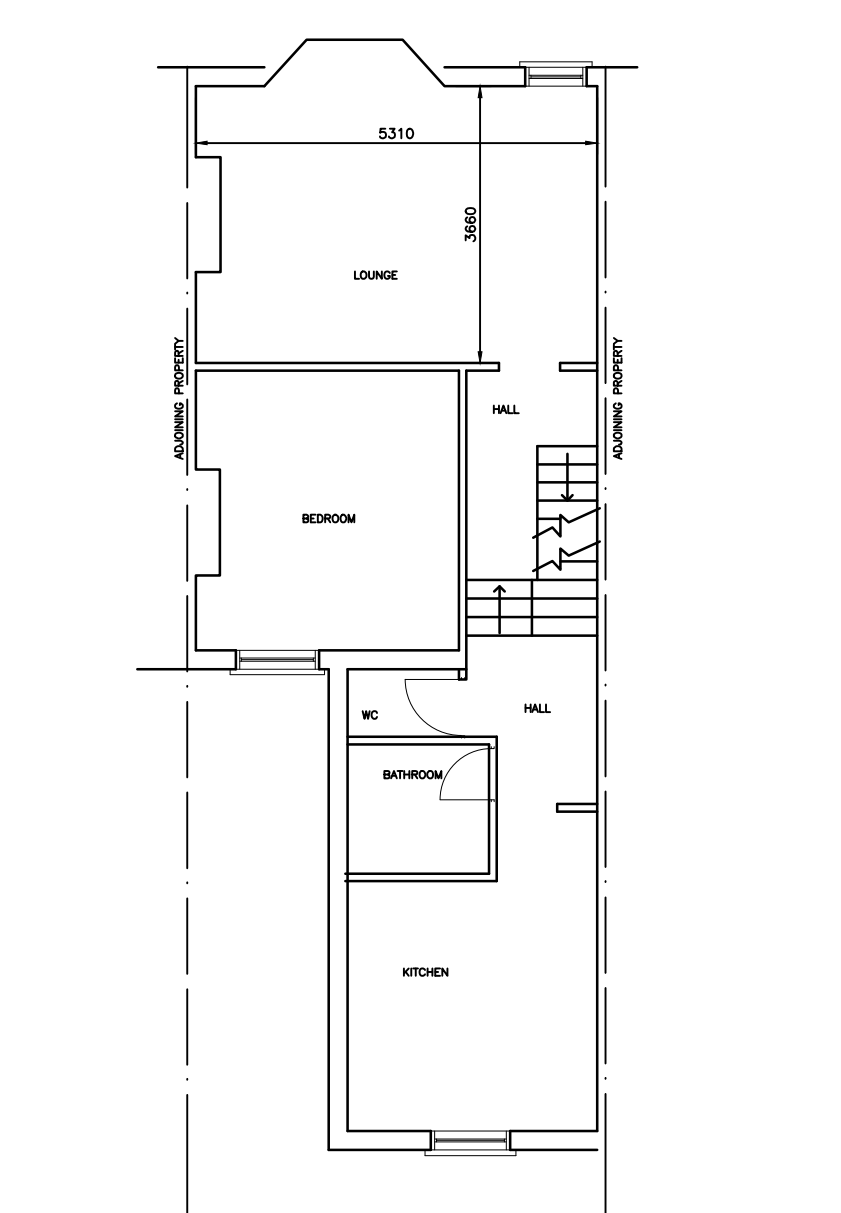


EXISTING FIRST FLOOR PLAN

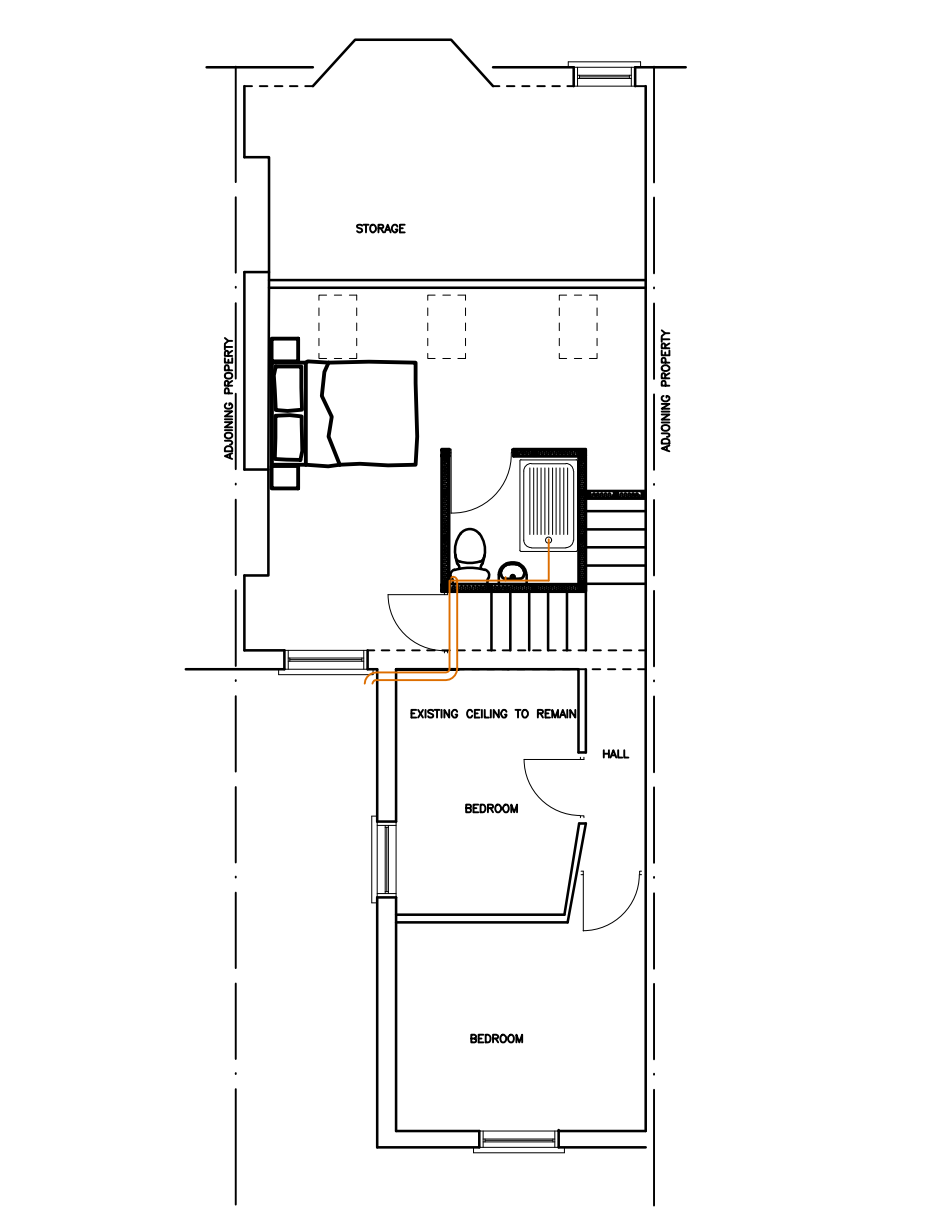


PROPOSED SECOND FLOOR LAYOUT

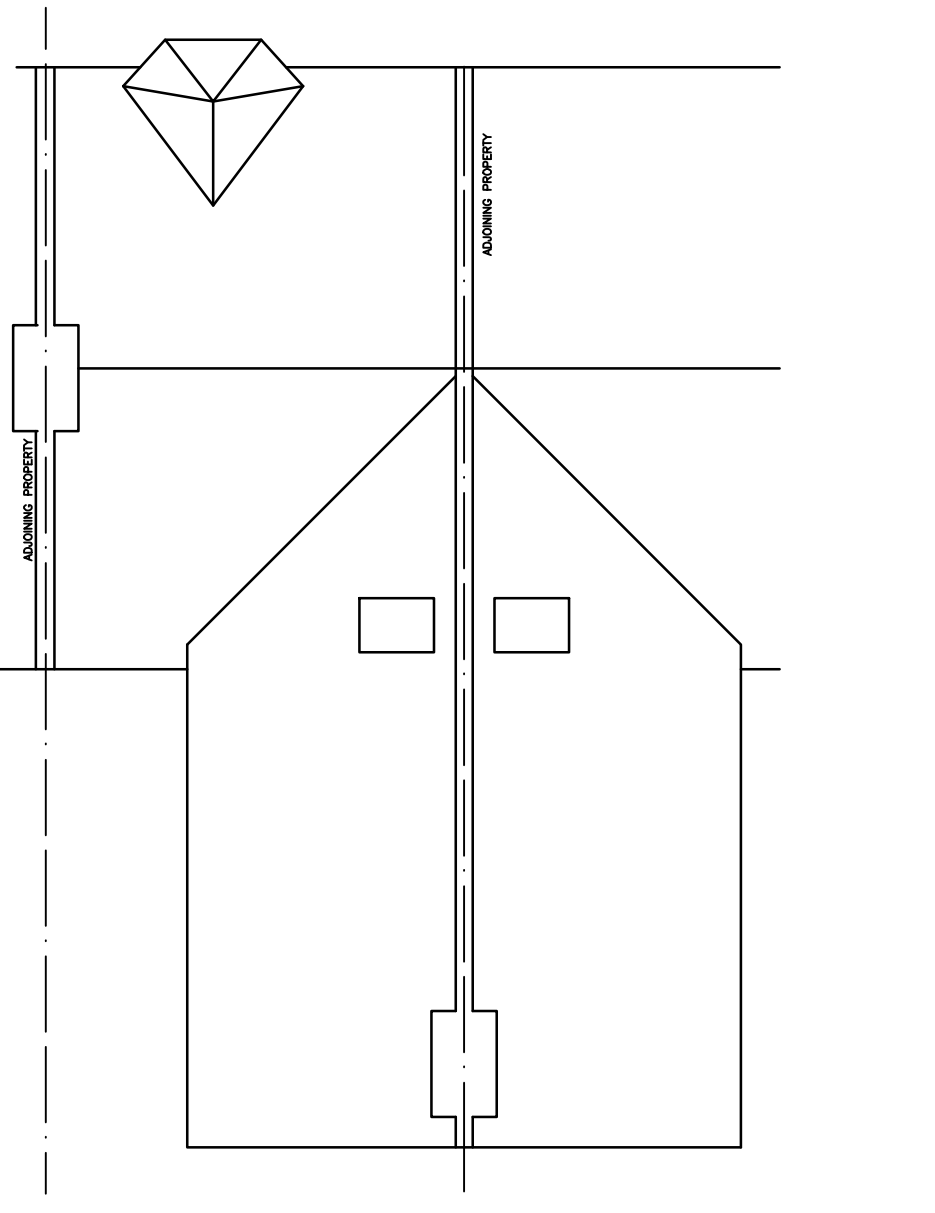


EXISTING ROOF PLAN

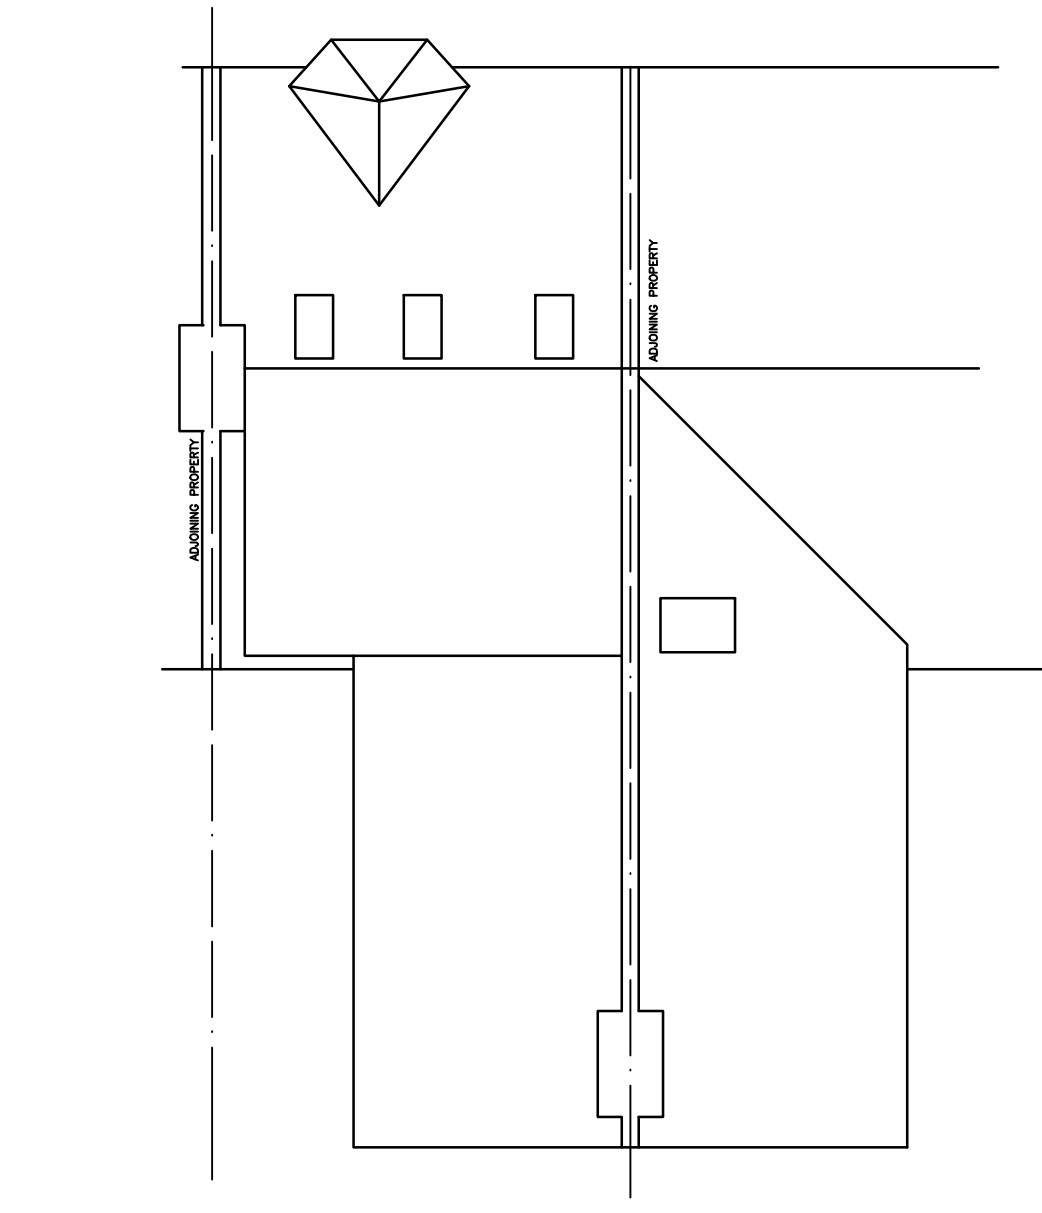


PROPOSED ROOF PLAN

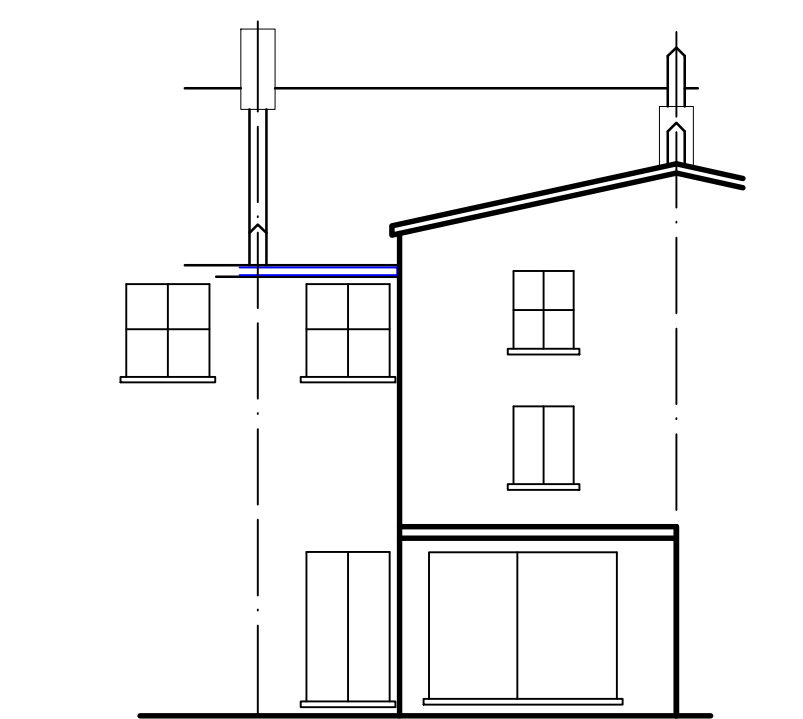


EXISTING REAR ELEVATION

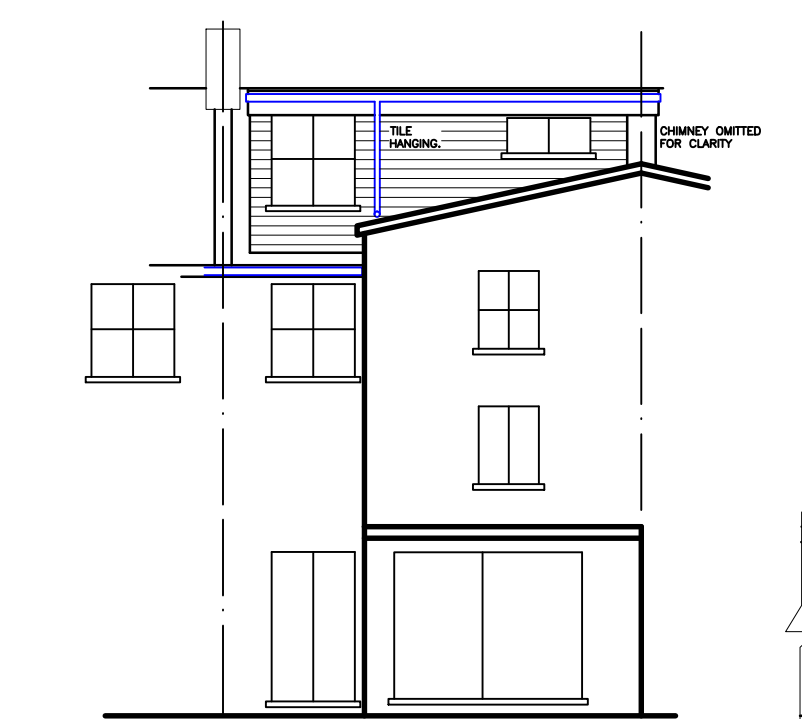

PROPOSED REAR ELEVATION

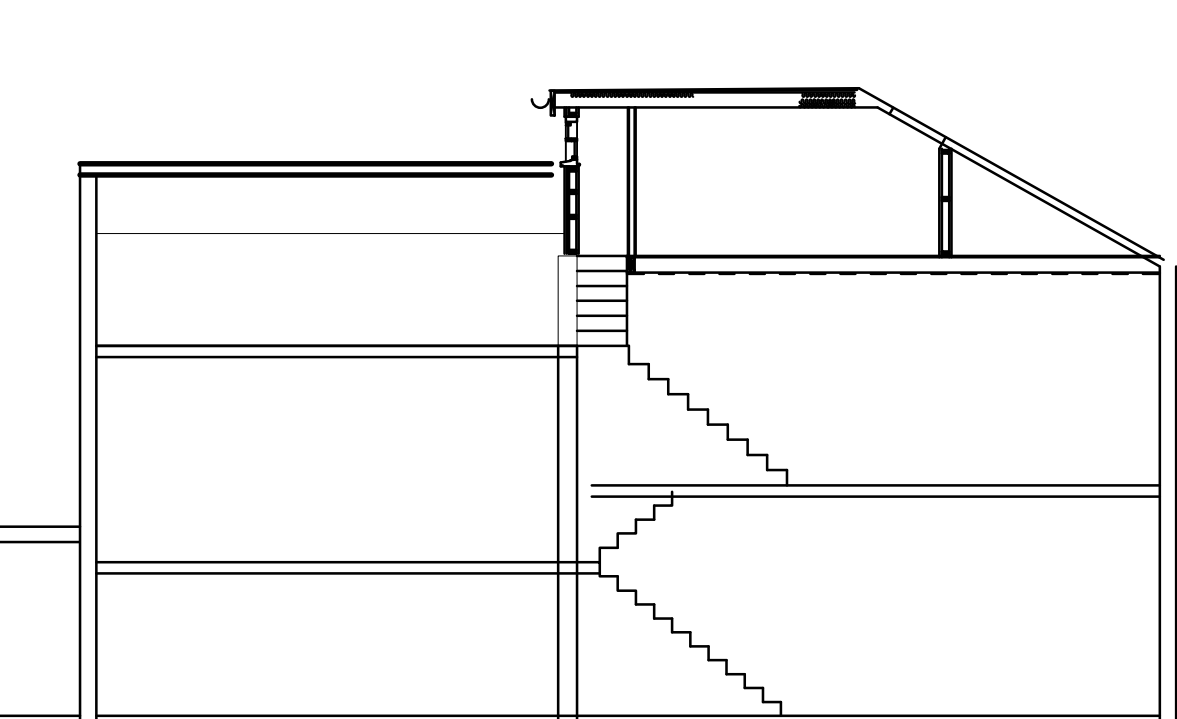


SECTION ELEVATION

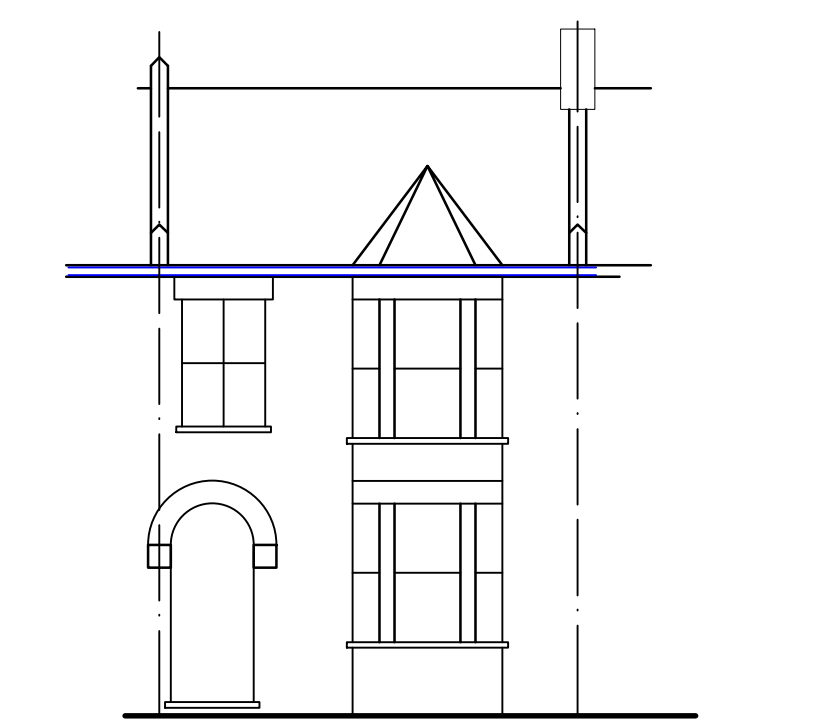

EXISTING FRONT ELEVATION



PROPOSED FRONT ELEVATION

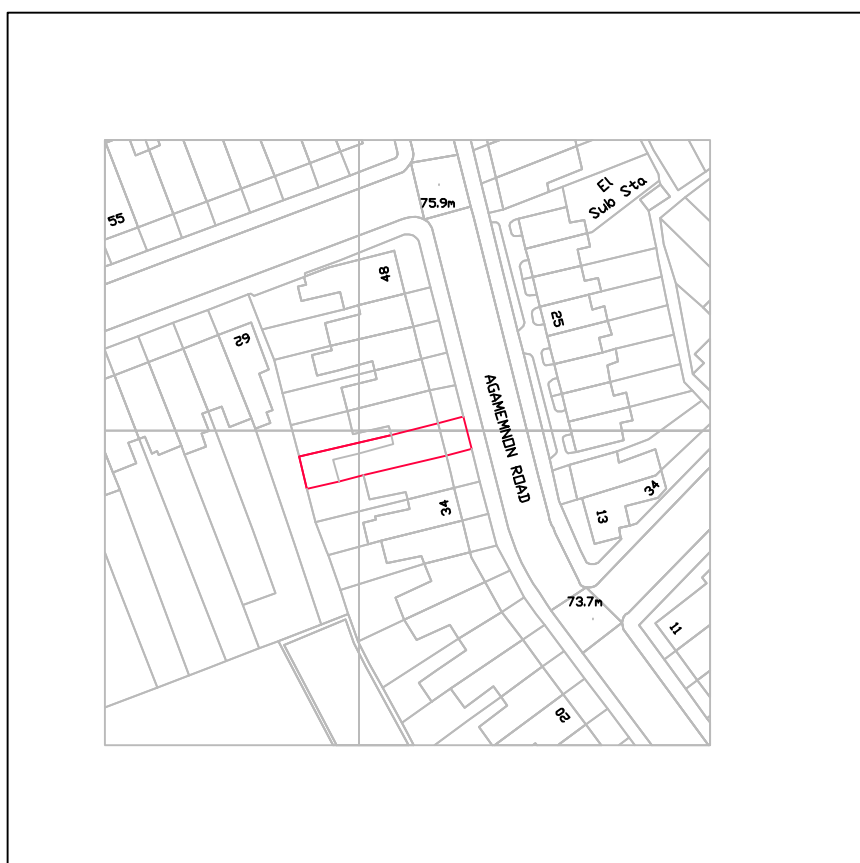

SITE LOCATION PLAN 1:1250



SITE PLAN 1:500

A	REAR ELEVATION CORRECTED	APRIL 15
-	INITIAL ISSUE	APRIL 15
No.	Revision/Issue	Date

Colin Wilson IEng AMIStructE

Tel: 01223 207 953

Project Name and Address
Mrs J Desmarais
LOFT CONVERSION
38 AGAMEMNON ROAD
LONDON
NW6 1EN

Project 581
Date MAR 2015
Scale 1:50
Drg No. 01A

ORIGINAL SIZE A1