
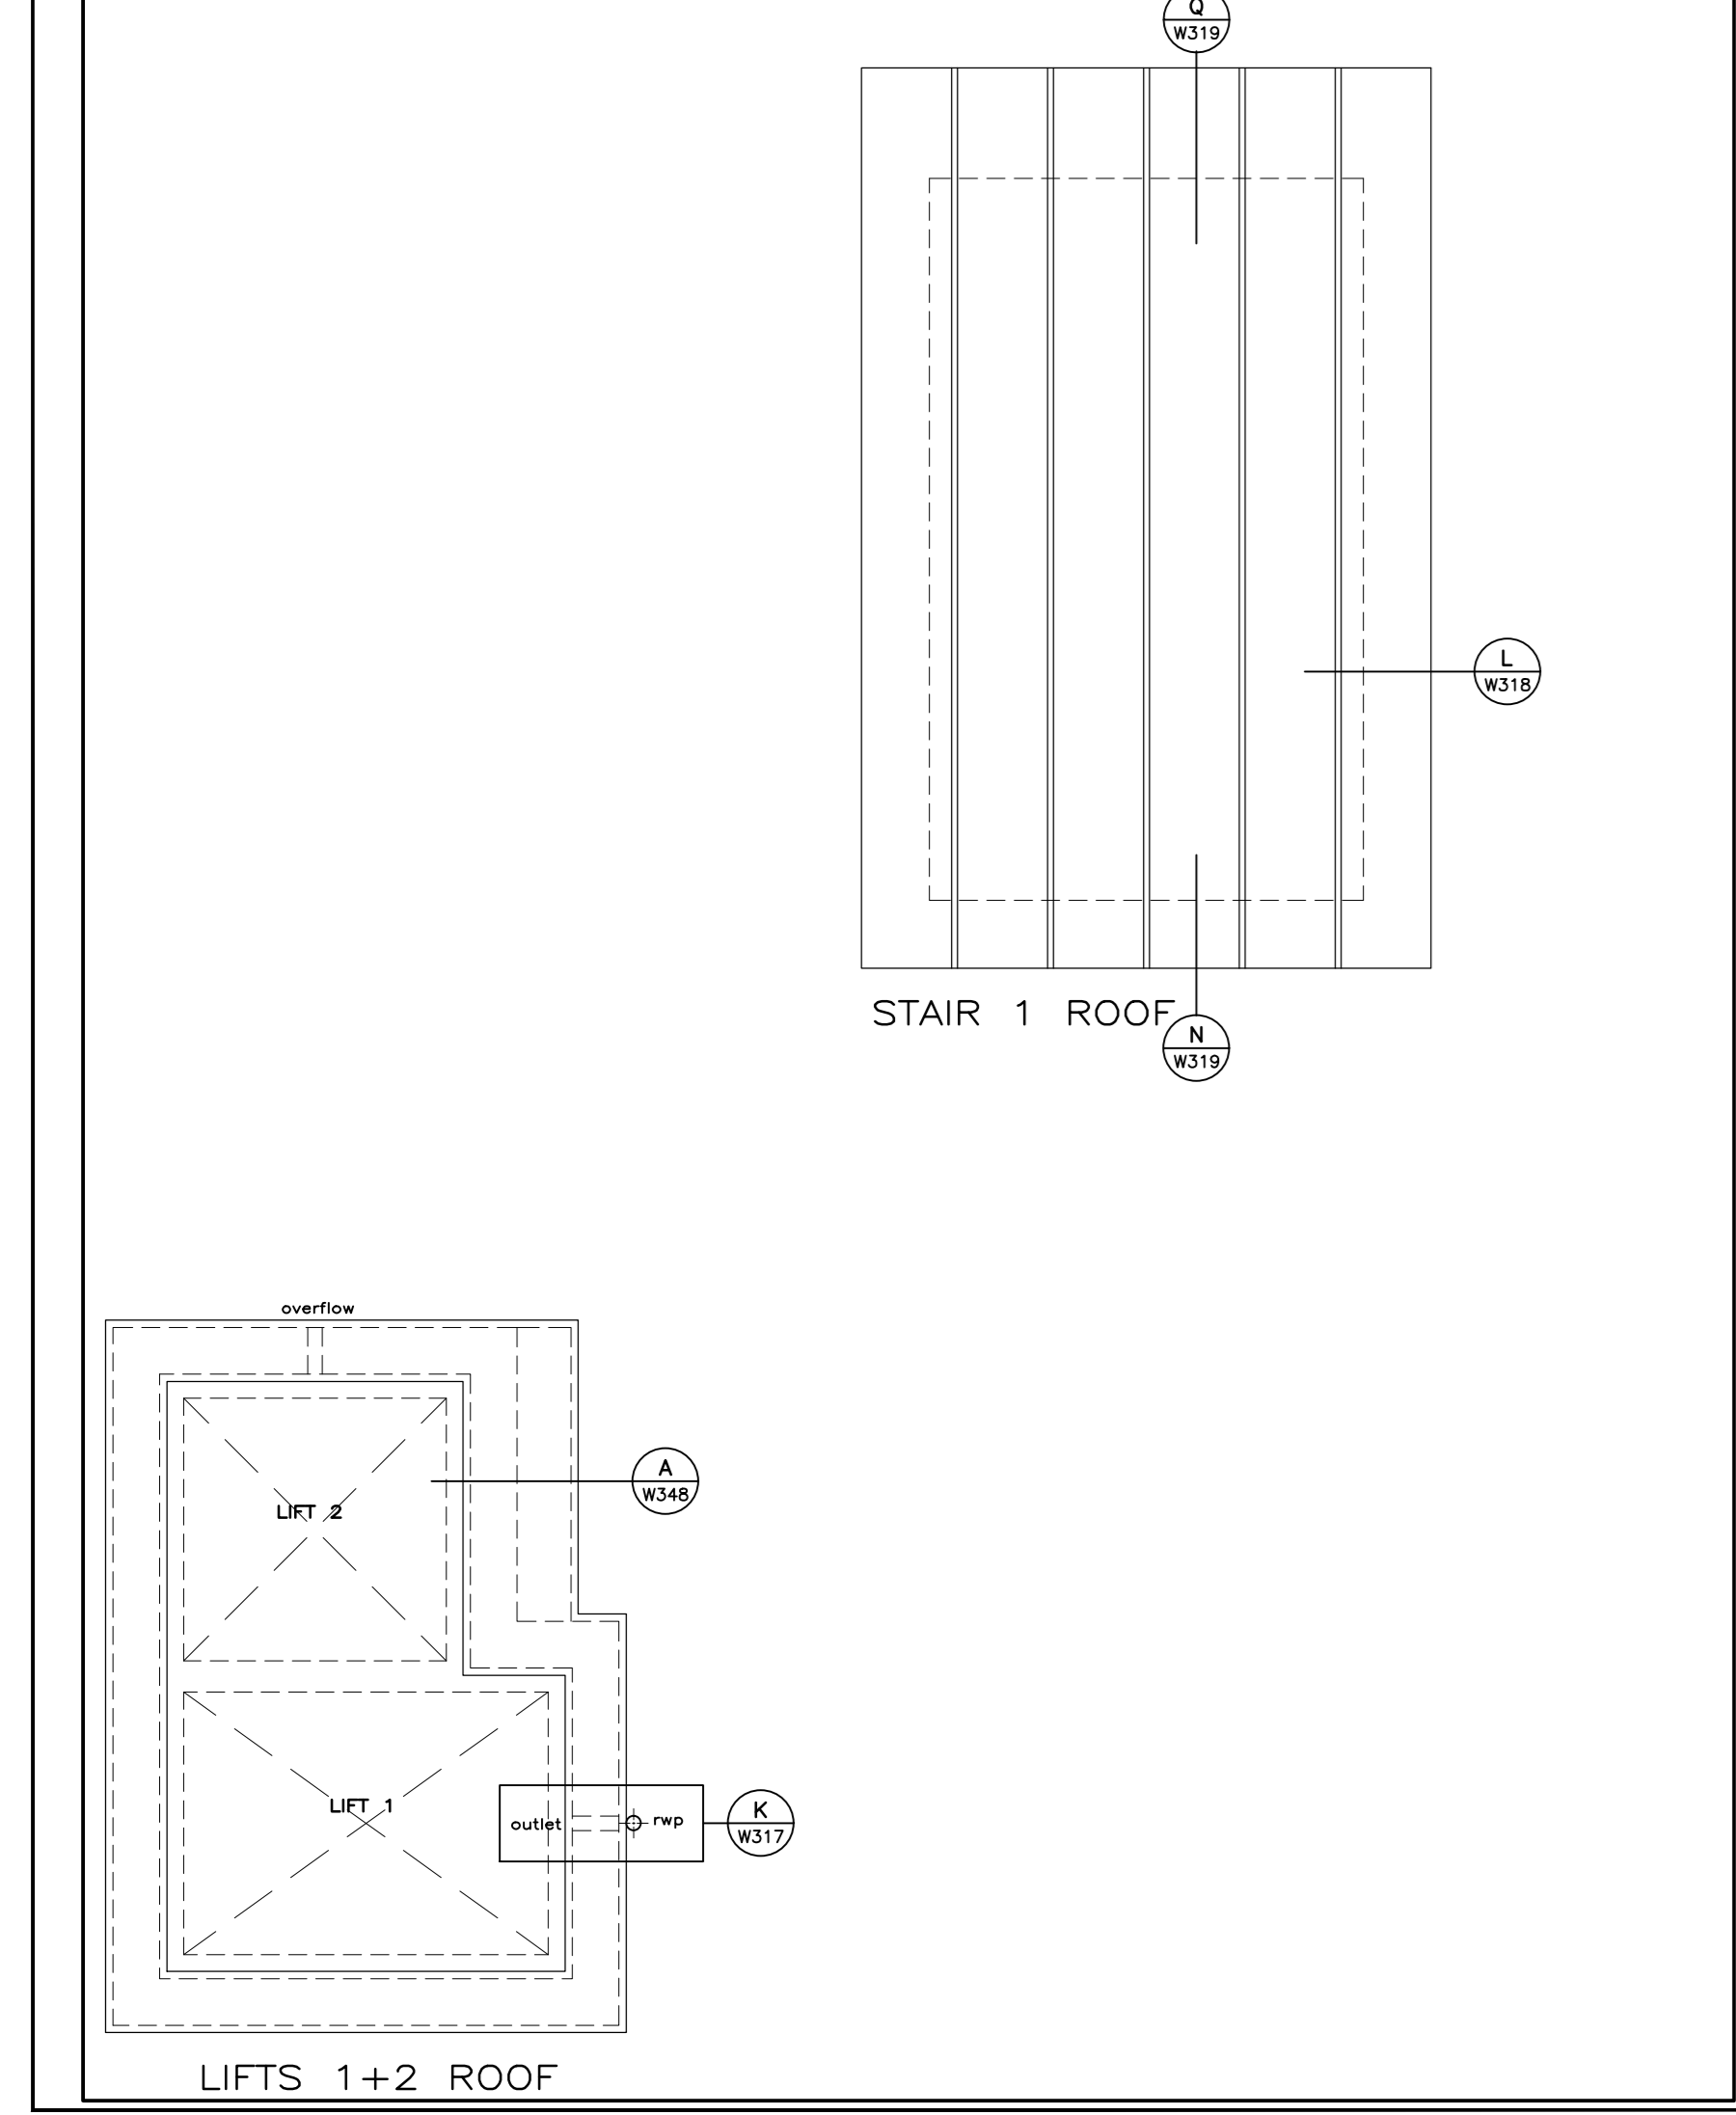


Notes:

- Dimensions are to be checked on site before fabrication and construction
- Any discrepancies are to be immediately notified to the architects
- Structural measurements are to be taken from the structural engineers drawings
- Do not scale
- Copyright reserved by GMA

 


KEY
 1100mm high loured screen

REV	DESCRIPTION	DATE
D	LOUVERED SCREENS ADDED	04.03.15
C	CONSTRUCTION ISSUE PV CELLS AMENDED, INVERTER SHOWN PAVING, SEDUM + ROOF PLANT DETAILS ADDED TO RAISED ROOF	31.10.13
B	PV CELLS AMENDED	19.04.13
A	FLOOR LEVELS RAISED BY 229MM REVISIONS CLOURED	19.11.12

DRAWING ISSUE STATUS
CONSTRUCTION

GMA ARCHITECTURE
 Architects and Designers

UK House 82 Heath Road Twickenham TW1 4SA
 Telephone 020 8891 5959 Fax 020 8607 9933
 Email enquiries@gmaarchitecture.co.uk

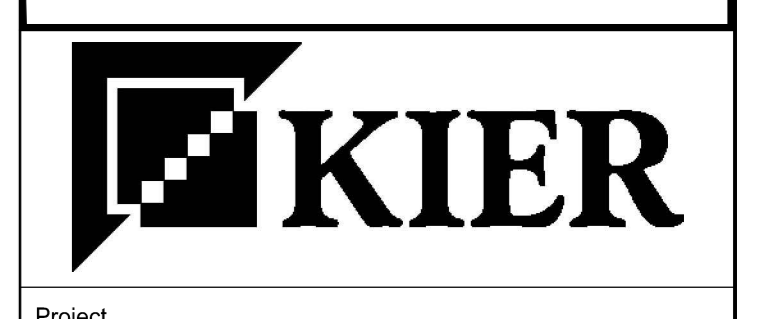

Project
 LB CAMDEN HOMES FOR OLDER PEOPLE
 1 WELLESLEY ROAD, LONDON NW5 4PN

Drawing
 ROOF PLAN
 ZONE 2

Scale	Date	Drawn	Checked
1.50@AO	MAR 2011	CH	
Type	Client	Drawn	Checked
4	49/07	W133	D