
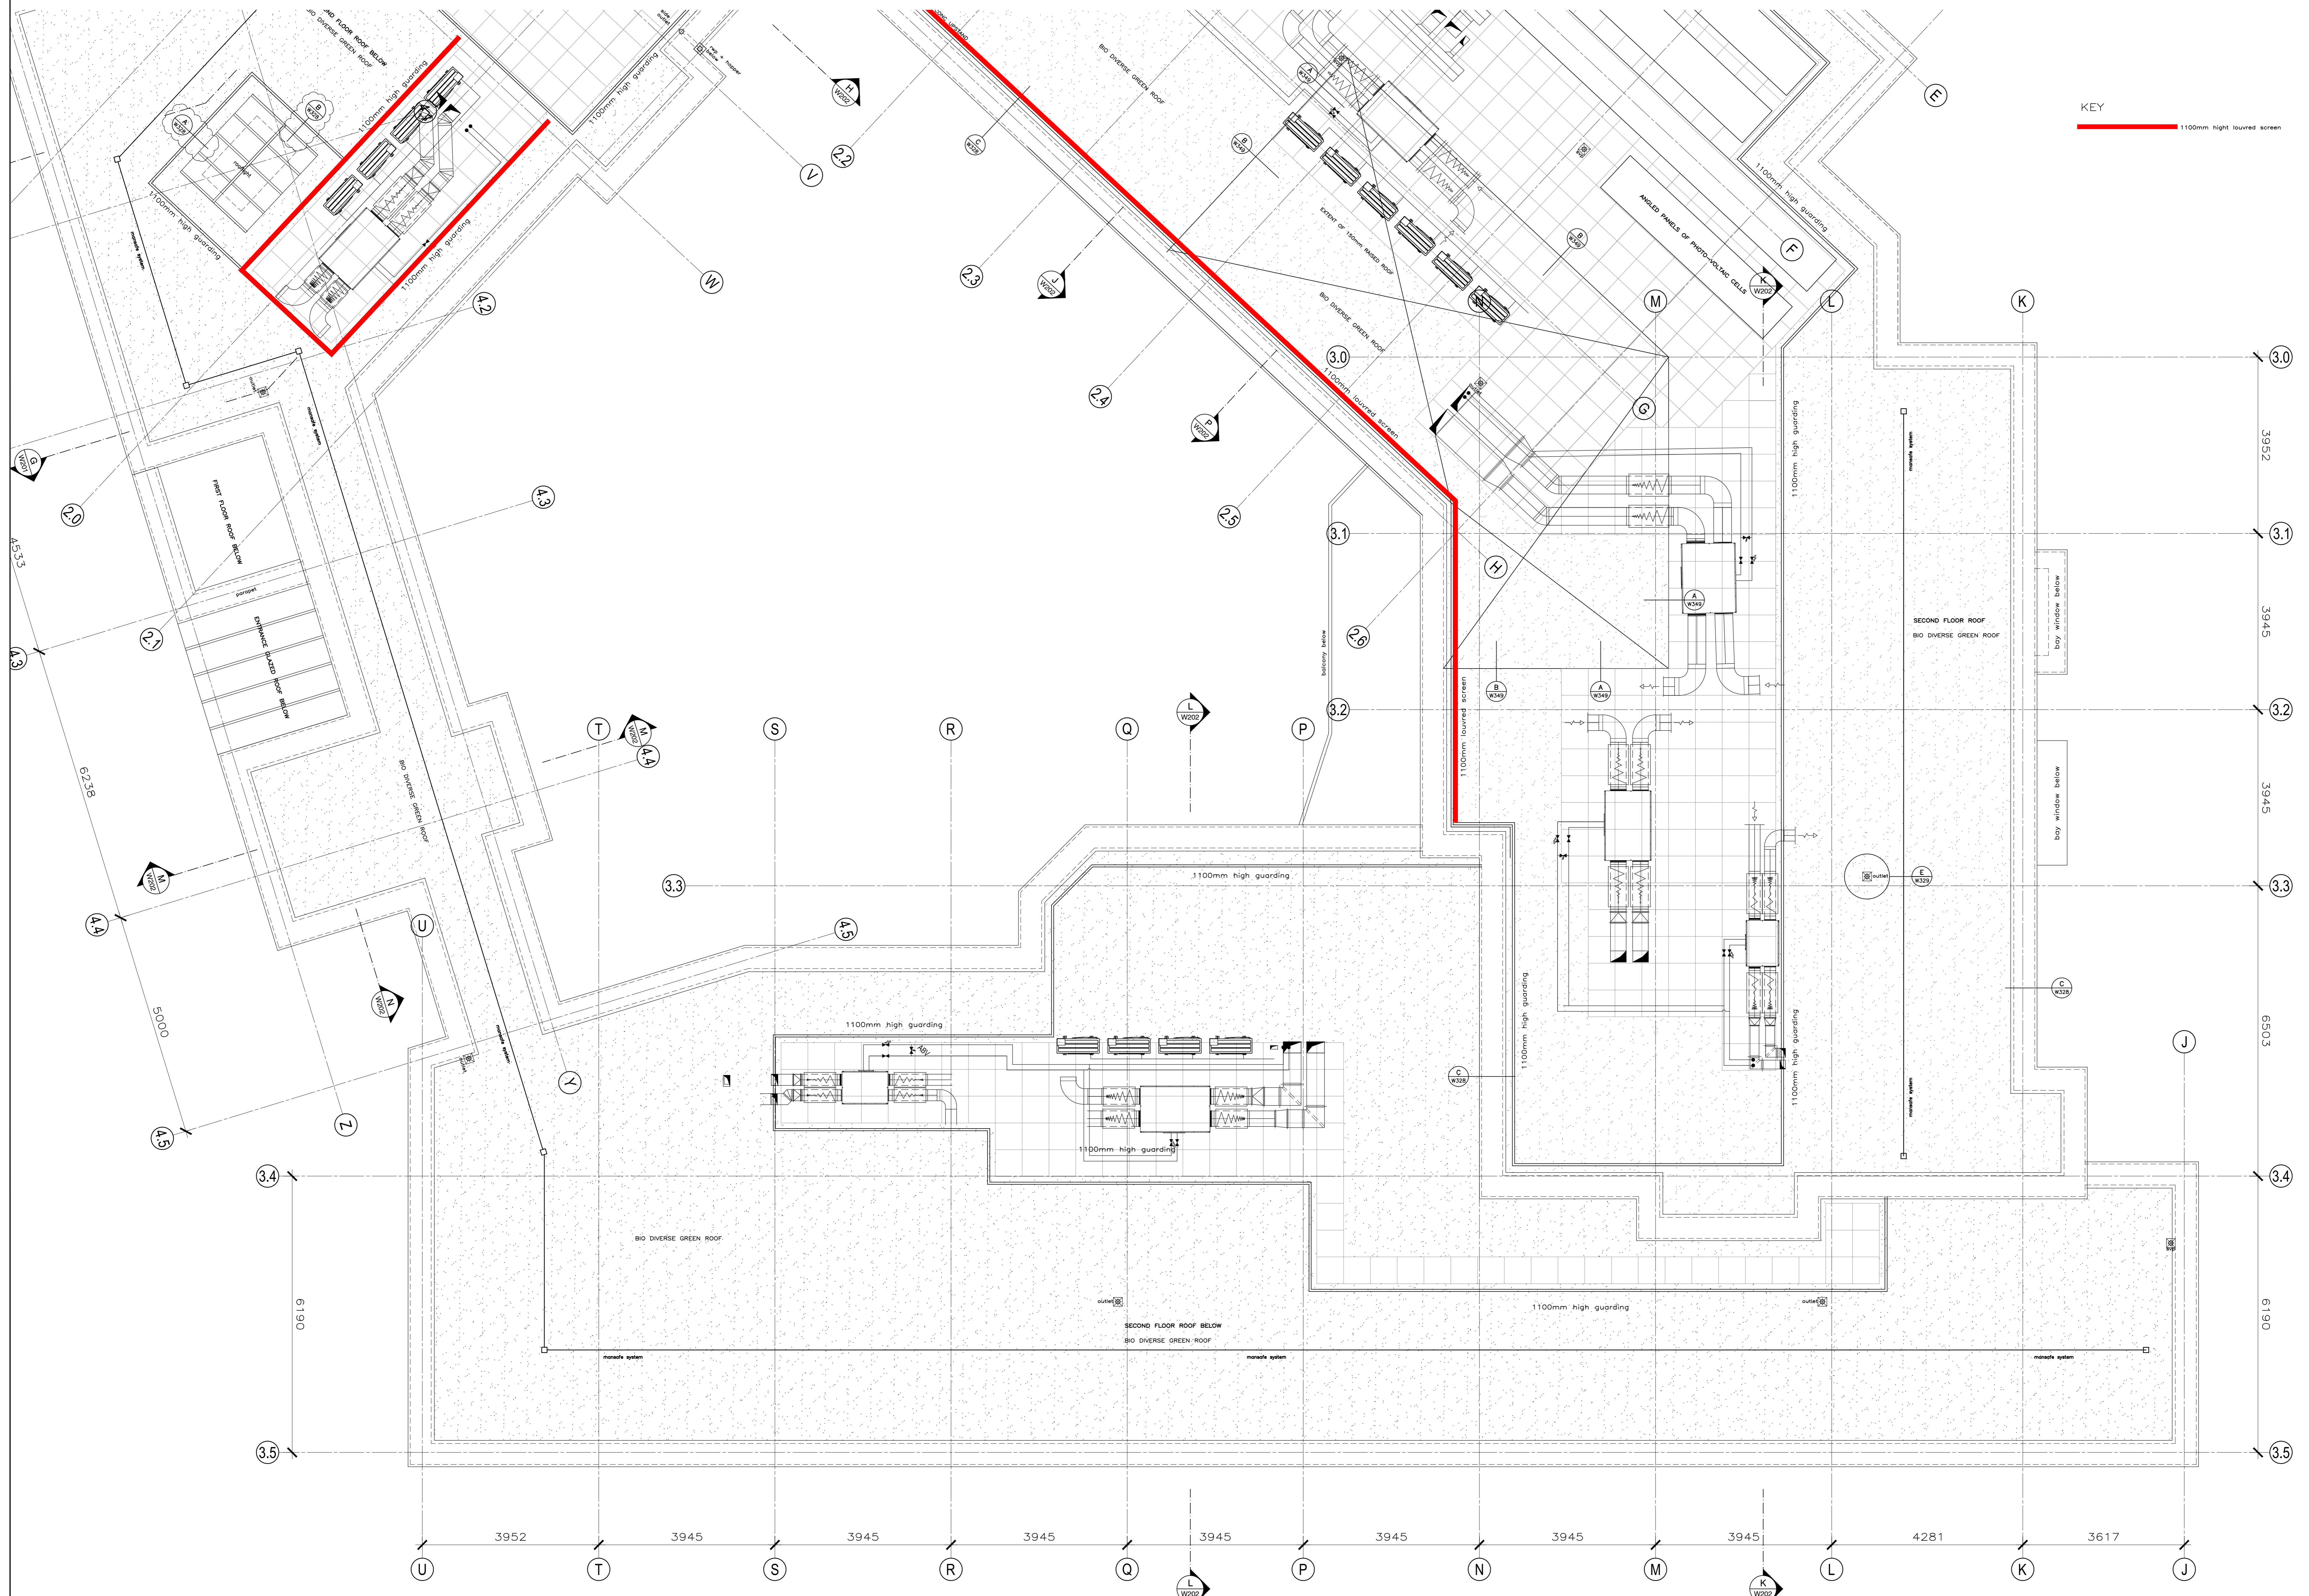


- Notes:
- Dimensions are to be checked on site before fabrication and construction
  - Any discrepancies are to be immediately notified to the architects
  - Structural measurements are to be taken from the structural engineers drawings
  - Do not scale
  - Copyright reserved by GMA

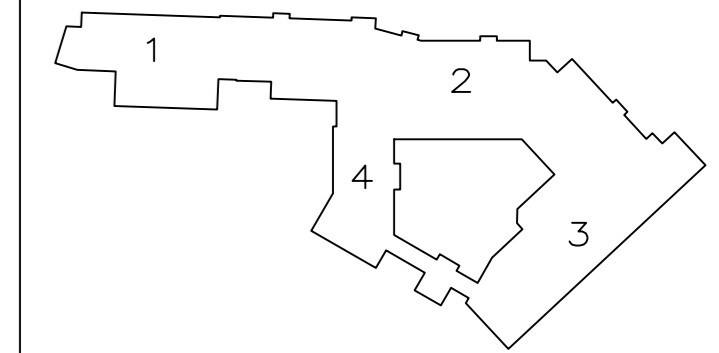

KEY  
 1100mm high louvre screen

REV	DESCRIPTION	DATE
E	LOUVRE SCREENS ADDED	04.03.15
D	ROOFLIGHT DETAIL REFS AMENDED	16.07.14
C	CONSTRUCTION ISSUE PV CELLS AMENDED, INVERTER SHOWN PAVING, SEDUM - ROOF PLANT	31.10.13
B	PV CELLS AMENDED	19.04.13
A	FLOOR LEVELS RAISED BY 225MM REVISIONS CLOUSED	19.11.12

DRAWING ISSUE STATUS  
**CONSTRUCTION**

**GMA ARCHITECTURE**  
 Architects and Designers  
 UK House 82 Heath Road Trickerham TW1 4BA  
 Telephone 020 8891 5959 Fax 020 8607 9933  
 Email enquiries@gmaarchitecture.co.uk



Project  
 LB CAMDEN HOMES FOR OLDER PEOPLE  
 1 WELLESLEY ROAD, LONDON NW5 4PN

Drawing  
**ROOF PLAN**  
 ZONE 3

Scale	Date	Drawn	Checked
1:50@AO	MAR 2011	CH	
Type	Client	W134	E
4	49/07		