



01 EXISTING GROUND FLOOR PLAN
scale 1:100

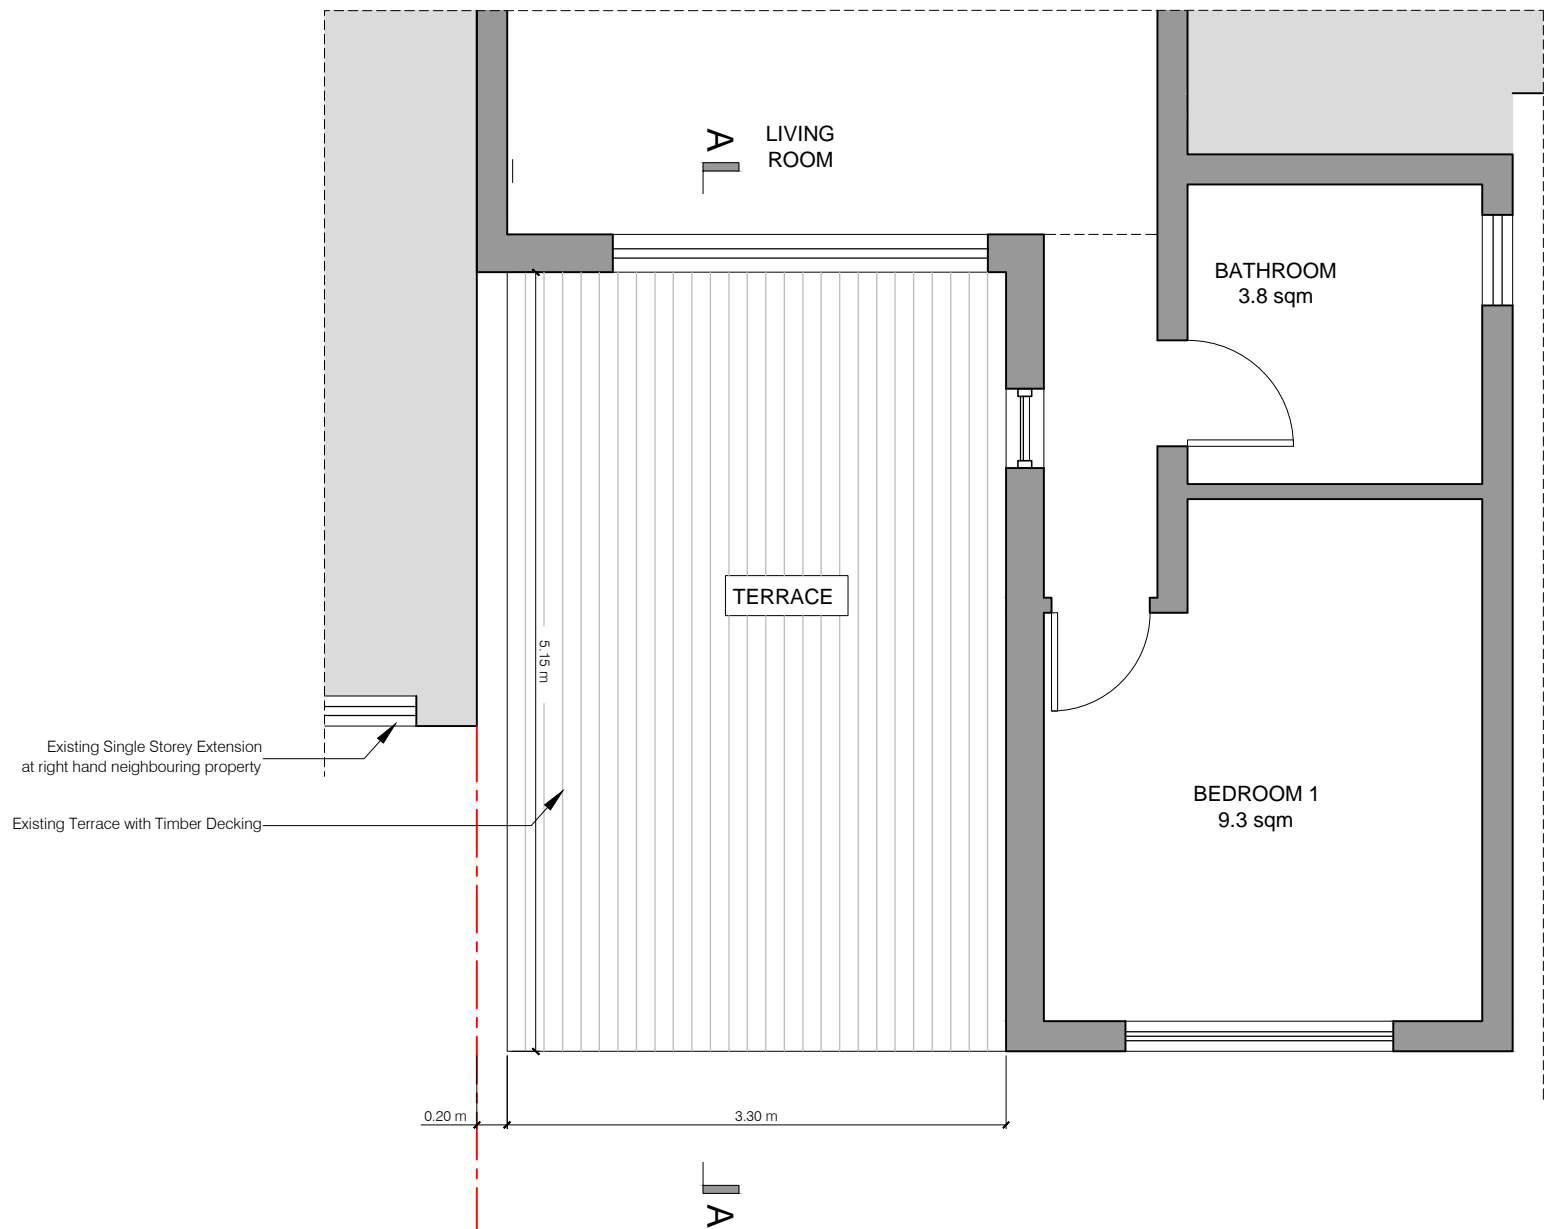

02 EXISTING GROUND FLOOR PLAN - EXCERPT
scale 1:50

General Note:

DO NOT SCALE DRAWINGS. DIMENSIONS GOVERN.
ALL DIMENSIONS SHALL BE VERIFIED ON SITE BEFORE PROCEEDING WITH THE WORK.
NOT FOR CONSTRUCTION.
ALL DRAWINGS TO BE READ IN ACCORDANCE WITH THE SPECIFICATIONS, CONSULTANT
DRAWINGS, AND SPECIALIST REPORTS.
HARD COPY DRAWINGS GOVERN. IF DRAWING IS SUPPLIED IN DIGITAL FORMAT, IT IS
SOLELY FOR CONVENIENCE AND NO RELIANCE MAY BE PLACED ON ANY DIGITAL DATA.
ALL WORKS TO BE CARRIED OUT IN ACCORDANCE WITH HEALTH AND SAFETY AND
COMPLY WITH CURRENT BRITISH STANDARDS, CODES OF PRACTICE, BUILDING
REGULATIONS AND APPROPRIATE EUROPEAN STANDARDS.
ALLOW FOR THE PROTECTION OF ALL FINISHES AND FITTINGS.

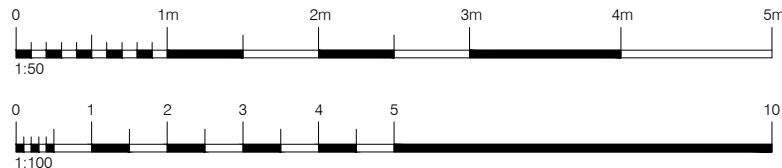


Drawn By Salil Chowdhary salil_chowdhary@hotmail.com	Drawing Title EXISTING PLANS	
	Scale 1 : 100 / 1:50 @ A3	Date 26/03/2015
Project Flat 2, 137 Fordwych Road London, NW2 3NE	Planning Application Drawing	
	Drawing Number JS-FR-01	Revision 00



01 EXISTING REAR ELEVATION
scale 1:50

General Note:
DO NOT SCALE DRAWINGS. DIMENSIONS GOVERN.
ALL DIMENSIONS SHALL BE VERIFIED ON SITE BEFORE PROCEEDING WITH THE WORK.
NOT FOR CONSTRUCTION.
ALL DRAWINGS TO BE READ IN ACCORDANCE WITH THE SPECIFICATIONS, CONSULTANT
DRAWINGS, AND SPECIALIST REPORTS.
HARD COPY DRAWINGS GOVERN. IF DRAWING IS SUPPLIED IN DIGITAL FORMAT, IT IS
SOLELY FOR CONVENIENCE AND NO RELIANCE MAY BE PLACED ON ANY DIGITAL DATA.
ALL WORKS TO BE CARRIED OUT IN ACCORDANCE WITH HEALTH AND SAFETY AND
COMPLY WITH CURRENT BRITISH STANDARDS, CODES OF PRACTICE, BUILDING
REGULATIONS AND APPROPRIATE EUROPEAN STANDARDS.
ALLOW FOR THE PROTECTION OF ALL FINISHES AND FITTINGS.


Existing Terrace with Timber Decking
Existing Single Storey Extension
at right hand neighbouring property

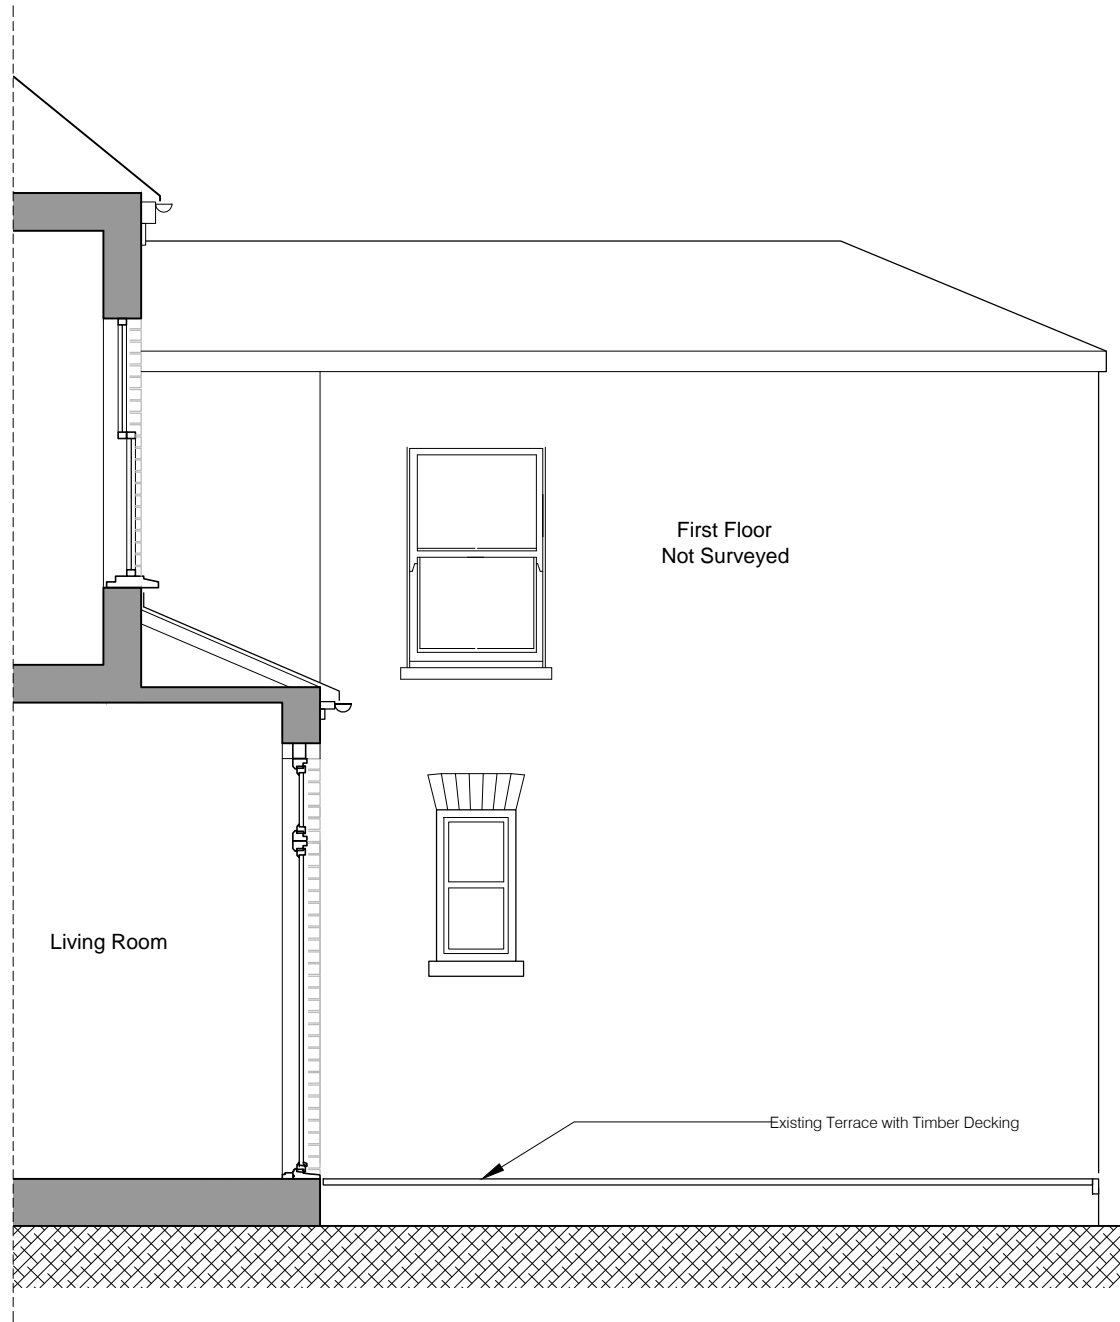


02 EXISTING SECTION _ A-A
scale 1:50



Drawn By Salil Chowdhary salil_chowdhary@hotmail.com	Drawing Title EXISTING SECTION/ REAR ELEVATION	
	Scale 1 : 50 @ A3	Date 27/04/2015
Project Flat 2, 137 Fordwych Road London, NW2 3NE	Planning Application Drawing	
	Drawing Number JS-FR-02	Revision 00

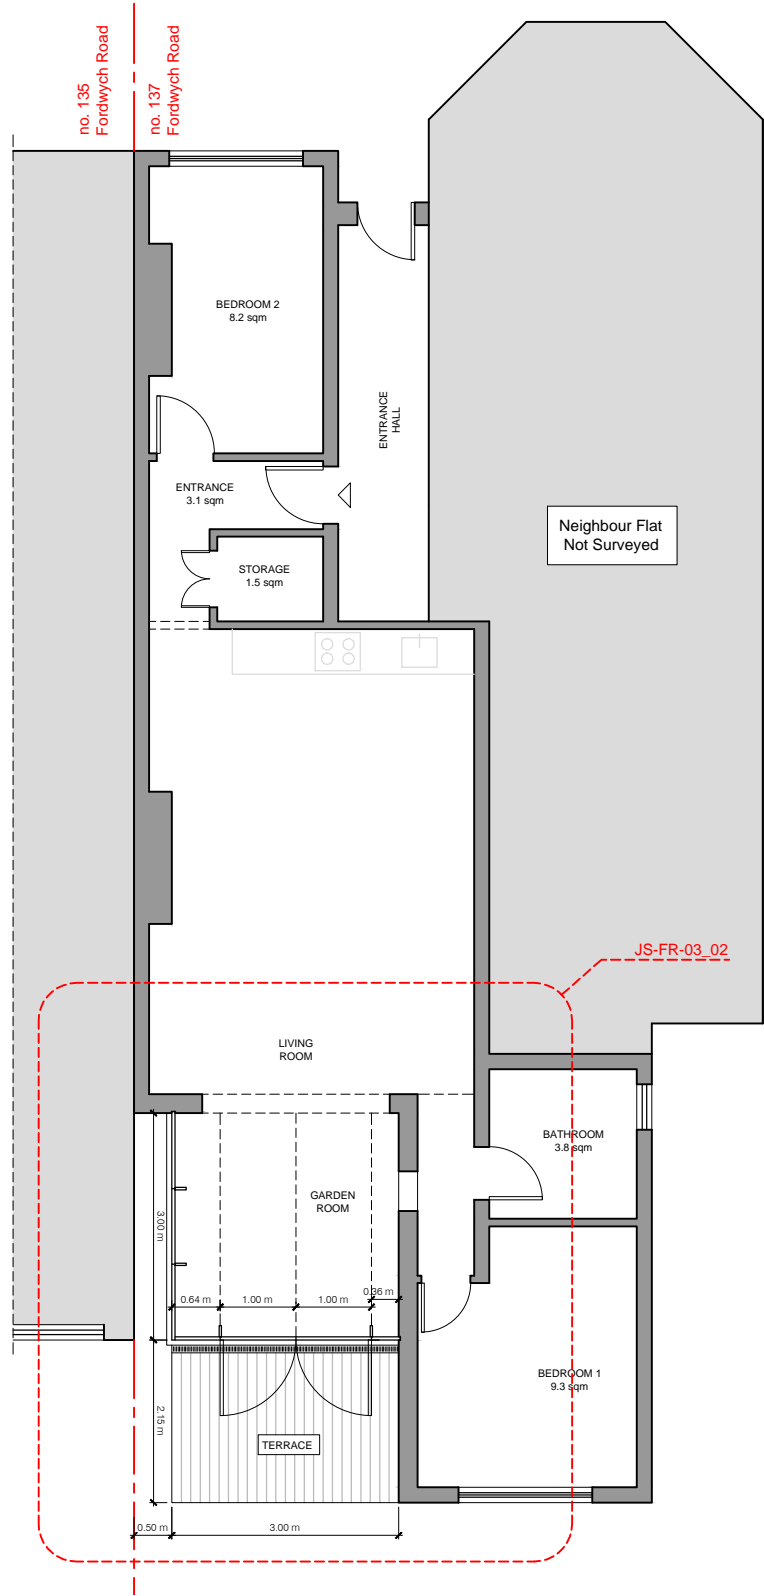


01 PROPOSED GROUND FLOOR PLAN
scale 1:100

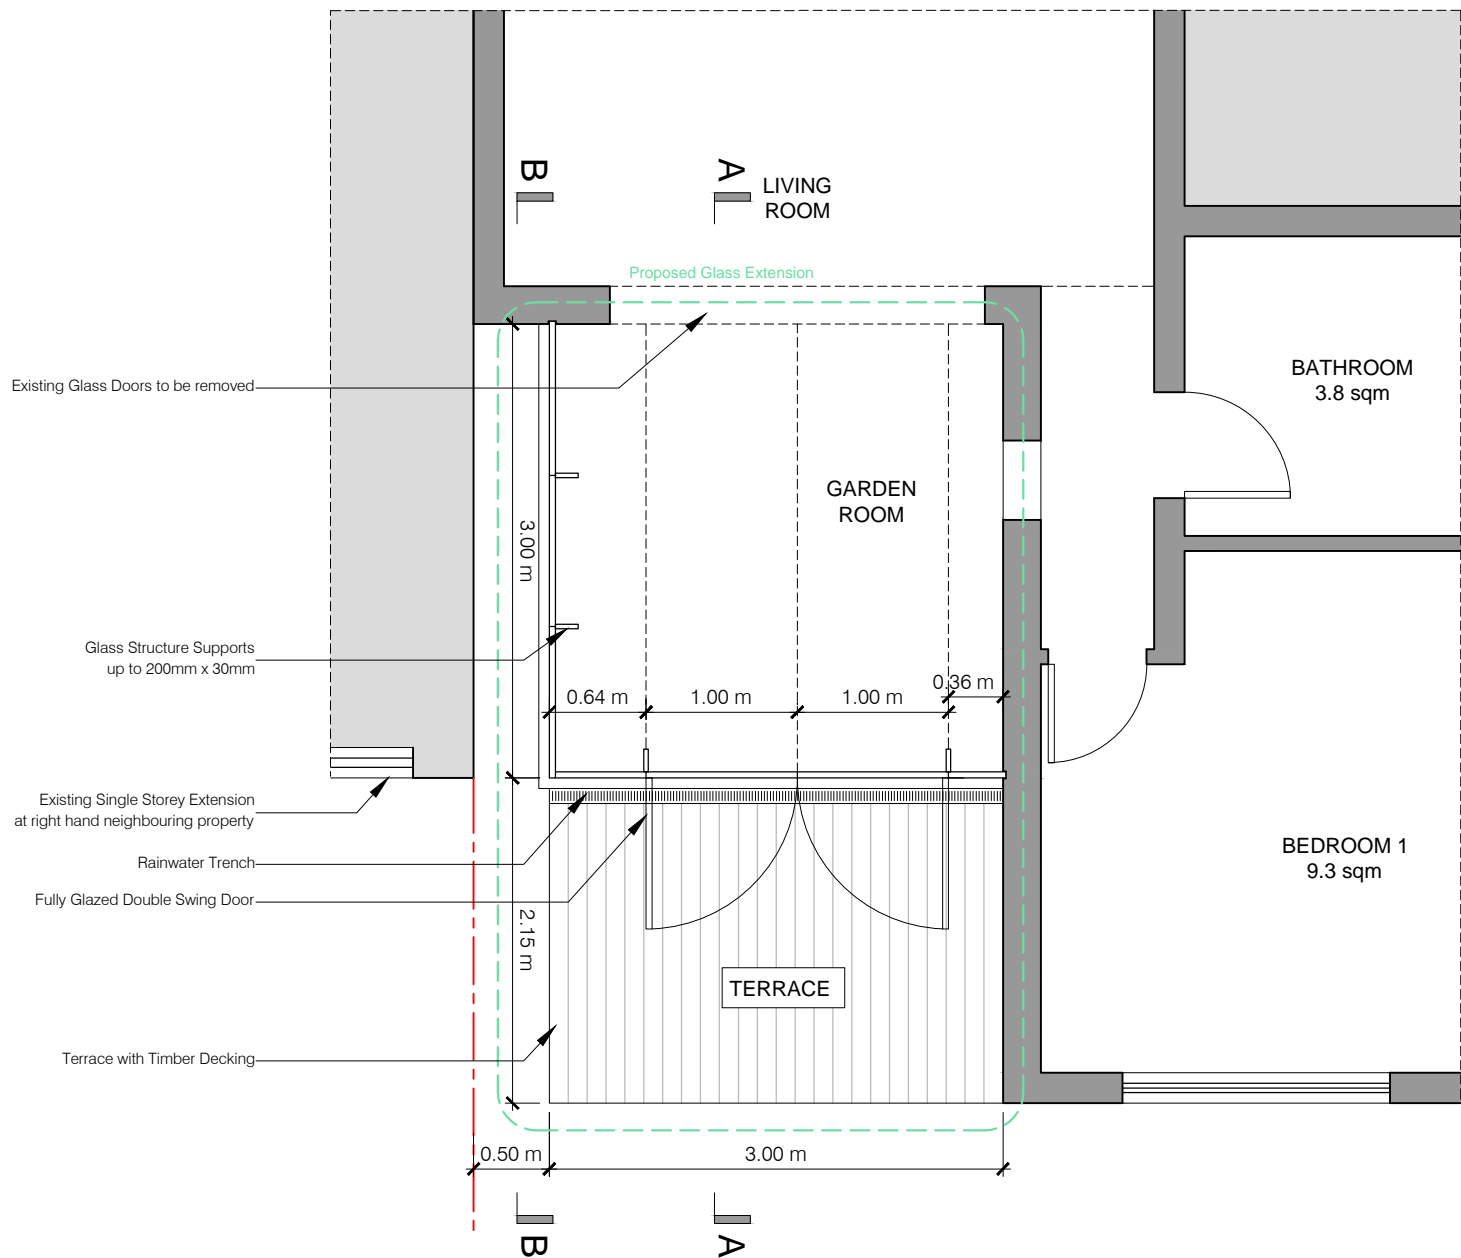


02 PROPOSED GROUND FLOOR PLAN - EXCERPT
scale 1:50

General Note:

DO NOT SCALE DRAWINGS. DIMENSIONS GOVERN.
ALL DIMENSIONS SHALL BE VERIFIED ON SITE BEFORE PROCEEDING WITH THE WORK.
NOT FOR CONSTRUCTION.
ALL DRAWINGS TO BE READ IN ACCORDANCE WITH THE SPECIFICATIONS, CONSULTANT
DRAWINGS, AND SPECIALIST REPORTS.
HARD COPY DRAWINGS GOVERN. IF DRAWING IS SUPPLIED IN DIGITAL FORMAT, IT IS
SOLELY FOR CONVENIENCE AND NO RELIANCE MAY BE PLACED ON ANY DIGITAL DATA.
ALL WORKS TO BE CARRIED OUT IN ACCORDANCE WITH HEALTH AND SAFETY AND
COMPLY WITH CURRENT BRITISH STANDARDS, CODES OF PRACTICE, BUILDING
REGULATIONS AND APPROPRIATE EUROPEAN STANDARDS.
ALLOW FOR THE PROTECTION OF ALL FINISHES AND FITTINGS.

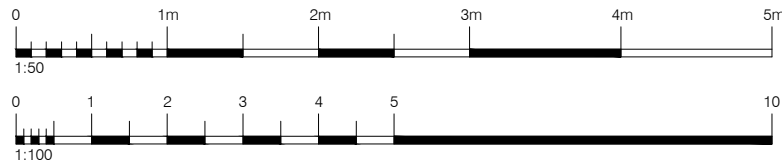

Drawn By Salil Chowdhary salil_chowdhary@hotmail.com		Drawing Title PROPOSED PLANS	
Project Flat 2, 137 Fordwych Road London, NW2 3NE		Scale 1 : 100 / 1:50 @ A3	Date 26/03/2015
		Planning Application Drawing	
		Drawing Number JS-FR-03	Revision 00

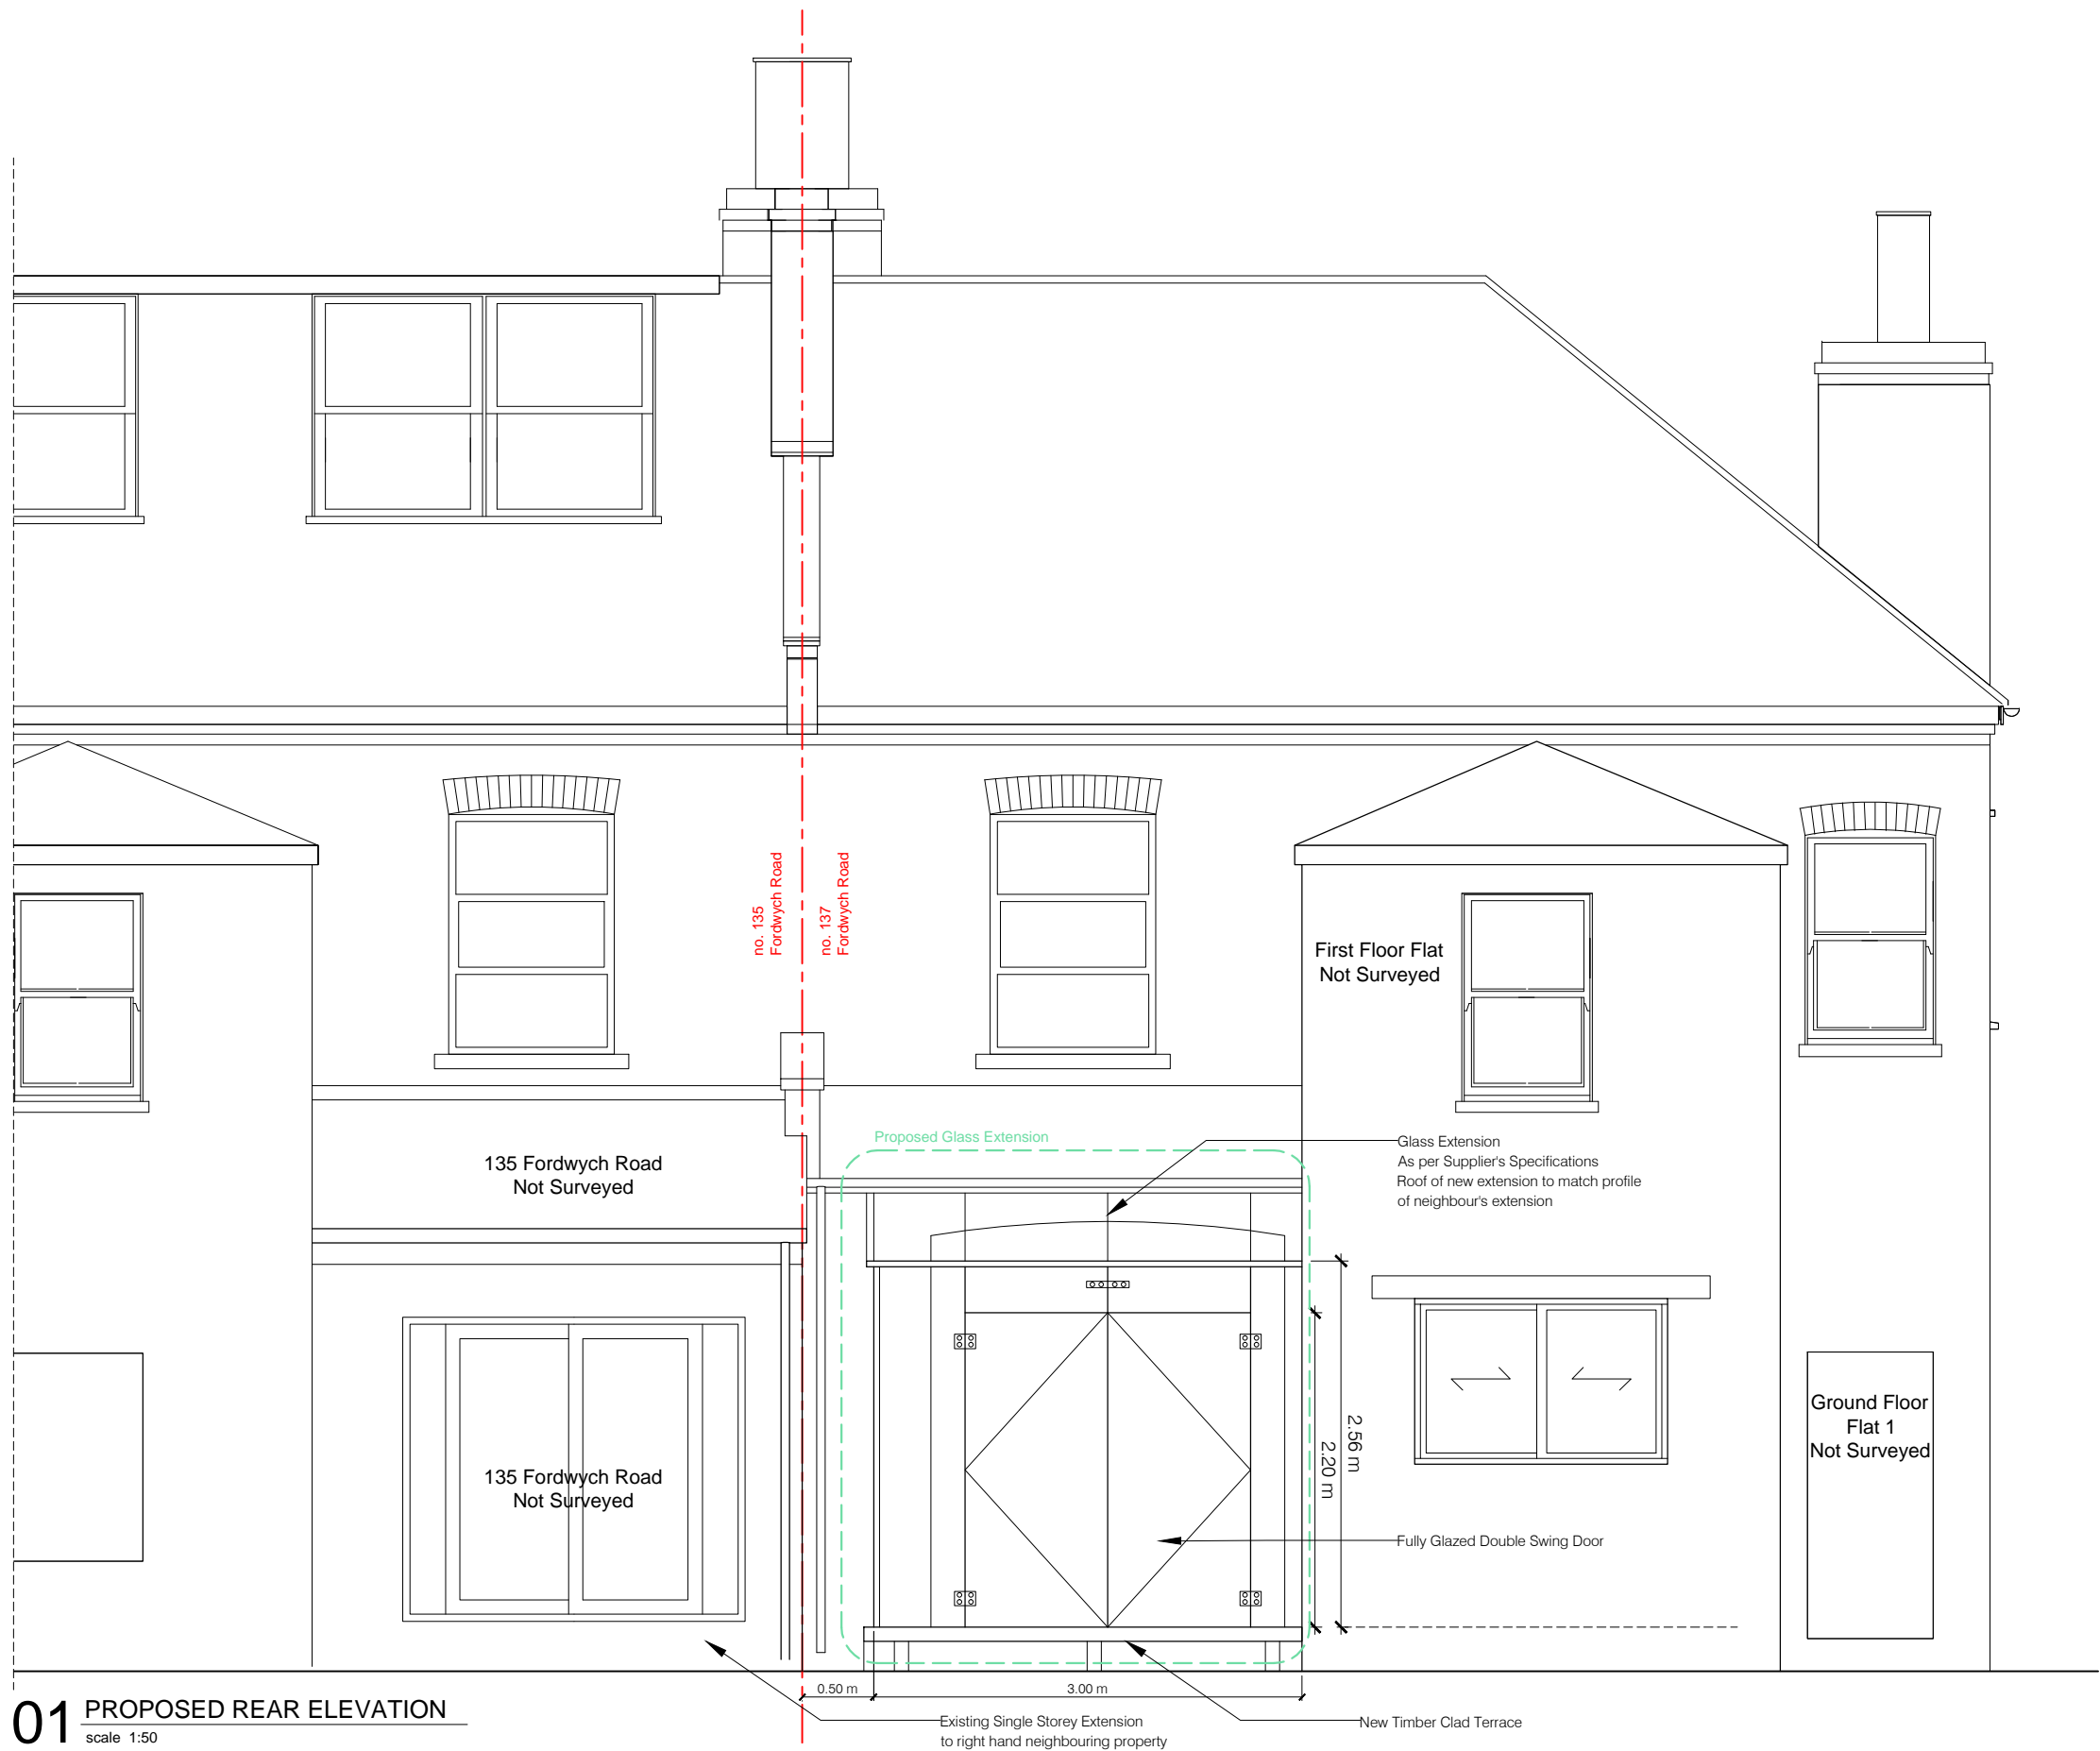


01 PROPOSED REAR ELEVATION

scale 1:50


General Note:
DO NOT SCALE DRAWINGS. DIMENSIONS GOVERN.
ALL DIMENSIONS SHALL BE VERIFIED ON SITE BEFORE PROCEEDING WITH THE WORK.
NOT FOR CONSTRUCTION.
ALL DRAWINGS TO BE READ IN ACCORDANCE WITH THE SPECIFICATIONS, CONSULTANT DRAWINGS, AND SPECIALIST REPORTS.
HARD COPY DRAWINGS GOVERN. IF DRAWING IS SUPPLIED IN DIGITAL FORMAT, IT IS SOLELY FOR CONVENIENCE AND NO RELIANCE MAY BE PLACED ON ANY DIGITAL DATA.
ALL WORKS TO BE CARRIED OUT IN ACCORDANCE WITH HEALTH AND SAFETY AND COMPLY WITH CURRENT BRITISH STANDARDS, CODES OF PRACTICE, BUILDING REGULATIONS AND APPROPRIATE EUROPEAN STANDARDS.
ALLOW FOR THE PROTECTION OF ALL FINISHES AND FITTINGS.



Drawn By Salil Chowdhary salil_chowdhary@hotmail.com		Drawing Title PROPOSED REAR ELEVATION	
Project Flat 2, 137 Fordwych Road London, NW2 3NE		Scale 1 : 50 @ A3	Date 27/04/2015
		Planning Application Drawing	
		Drawing Number JS-FR-04	Revision 00

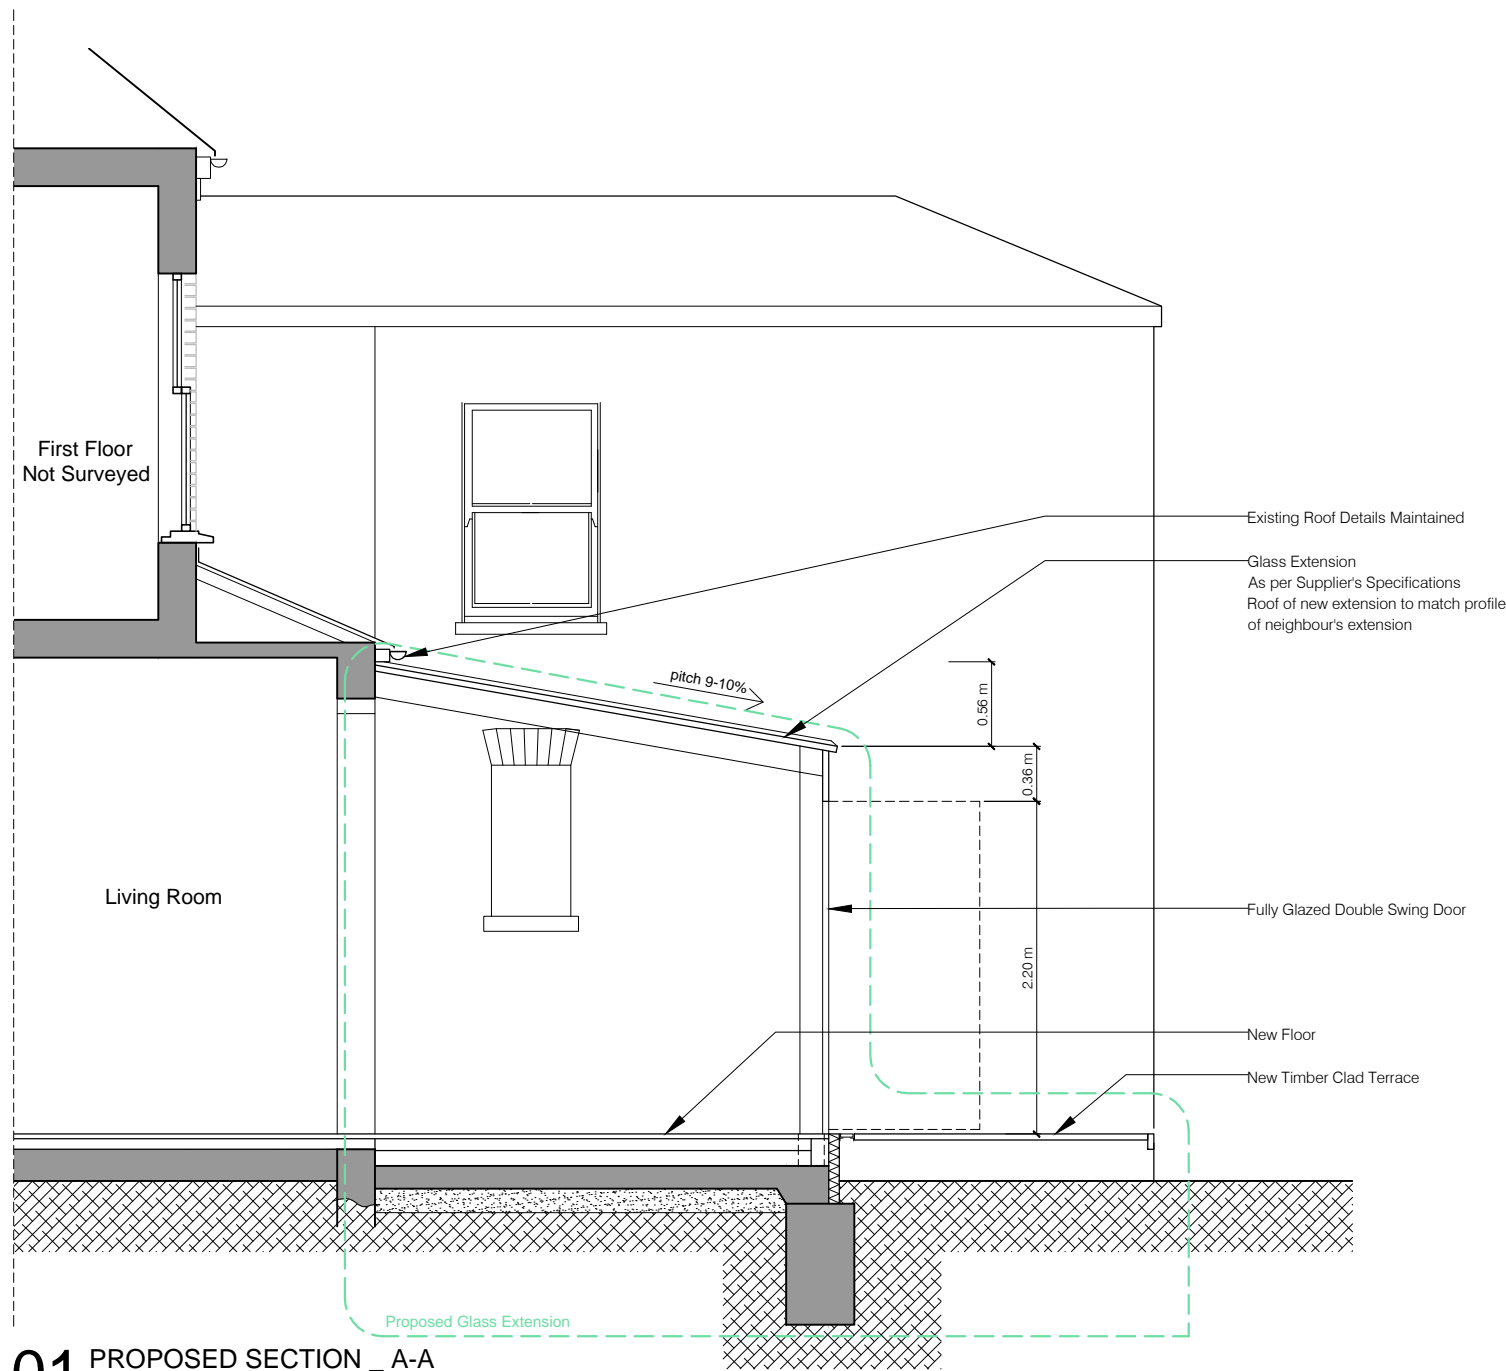

01 PROPOSED SECTION _ A-A
scale 1:50

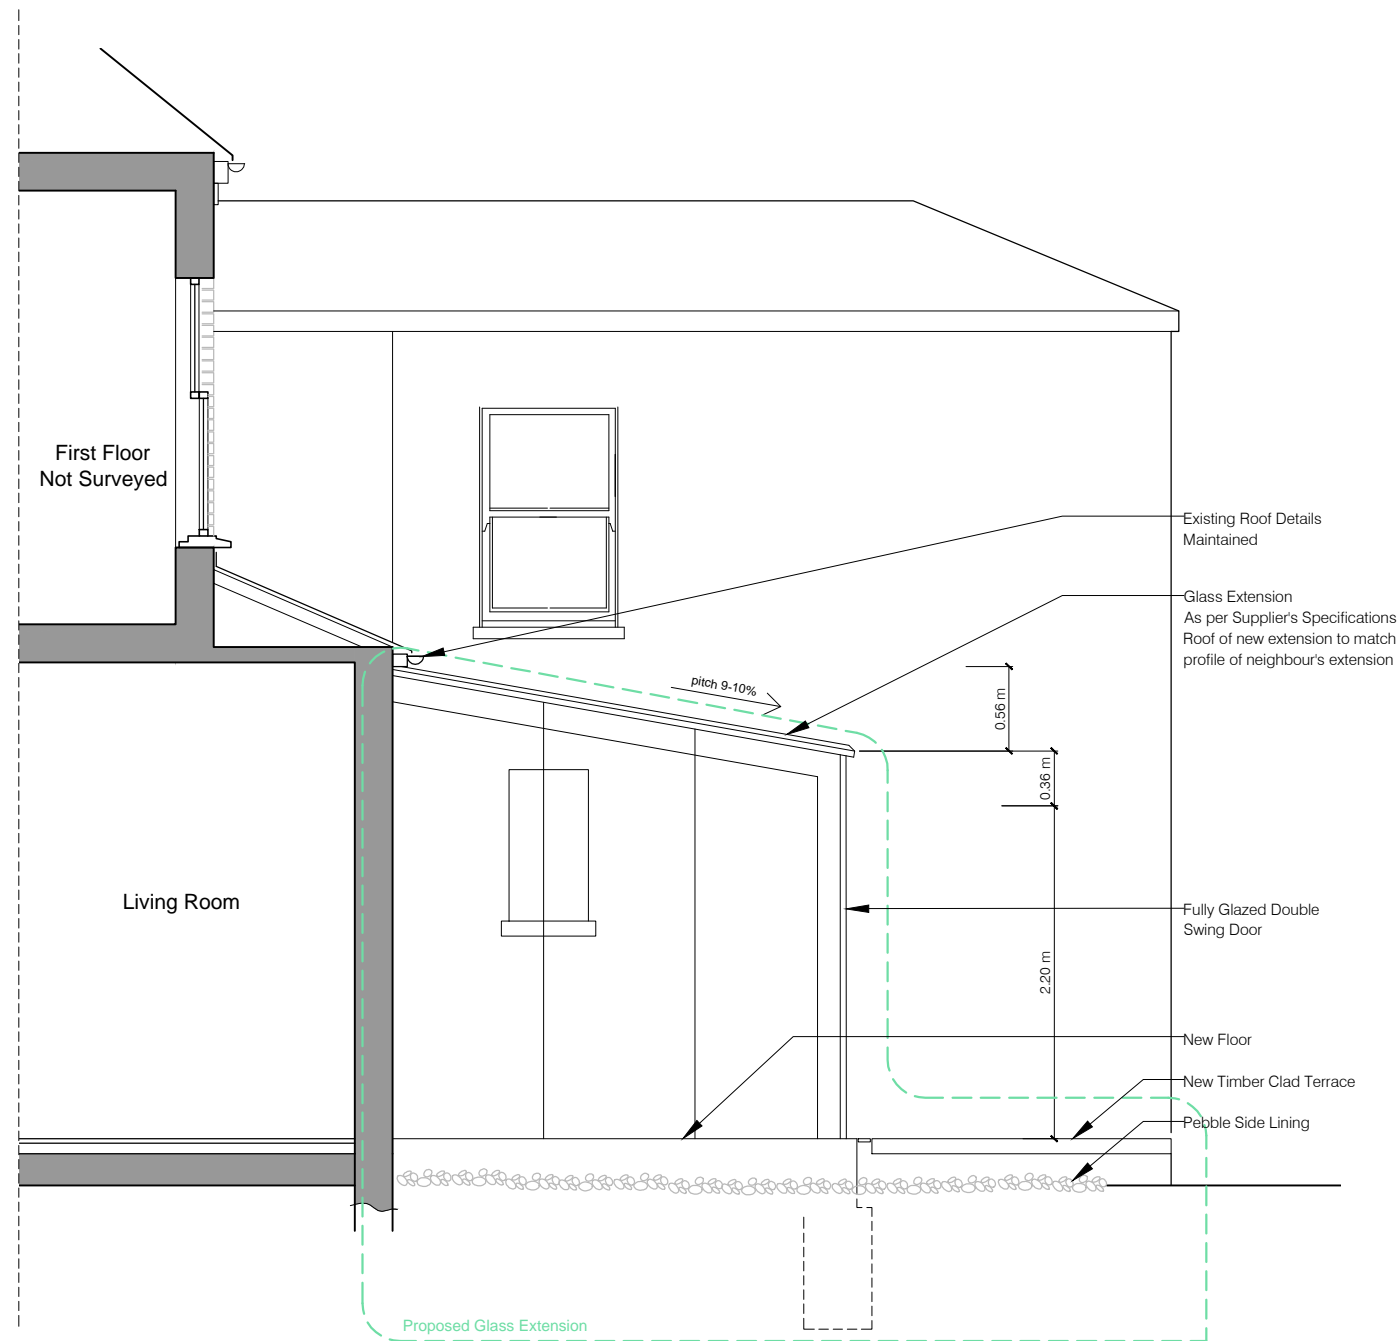

02 PROPOSED SIDE ELEVATION _ B-B
scale 1:50

General Note:

DO NOT SCALE DRAWINGS. DIMENSIONS GOVERN.
ALL DIMENSIONS SHALL BE VERIFIED ON SITE BEFORE PROCEEDING WITH THE WORK.
NOT FOR CONSTRUCTION.
ALL DRAWINGS TO BE READ IN ACCORDANCE WITH THE SPECIFICATIONS, CONSULTANT DRAWINGS, AND SPECIALIST REPORTS.
HARD COPY DRAWINGS GOVERN. IF DRAWING IS SUPPLIED IN DIGITAL FORMAT, IT IS SOLELY FOR CONVENIENCE AND NO RELIANCE MAY BE PLACED ON ANY DIGITAL DATA.
ALL WORKS TO BE CARRIED OUT IN ACCORDANCE WITH HEALTH AND SAFETY AND COMPLY WITH CURRENT BRITISH STANDARDS, CODES OF PRACTICE, BUILDING REGULATIONS AND APPROPRIATE EUROPEAN STANDARDS.
ALLOW FOR THE PROTECTION OF ALL FINISHES AND FITTINGS.



Drawn By Salil Chowdhary salil_chowdhary@hotmail.com		Drawing Title PROPOSED SECTION/ SIDE ELEVATION	
Scale 1 : 50 @ A3		Date 26/03/2015	
Project Flat 2, 137 Fordwych Road London, NW2 3NE		Planning Application Drawing	
Drawing Number JS-FR-05		Revision 00	