

PLANNING ISSUE

NOTES
 This drawing is to be read in conjunction with all other contract documents and specifications and all other consultants drawings. All levels and dimensions should be checked on site and any discrepancies notified to the C.A. prior to proceeding with works.

REVISIONS
 REV

NOTES

**15 LYNDHURST GARDENS,
 LONDON NW3 5NT**

EXISTING PLAN

DWG No: 15LGS101


SCALE: As Noted @ A3

DATE: APR 2015

**CARBOGNO CENEDA
 ARCHITECTS**

296 KITCHENER ROAD,
 LONDON N17 6DU
 TEL. 077890 586 884
 MAIL@CARBOGNOCENEDA.COM

© COPYRIGHT
 NOT TO BE REPRODUCED OR USED
 WITHOUT PERMISSION

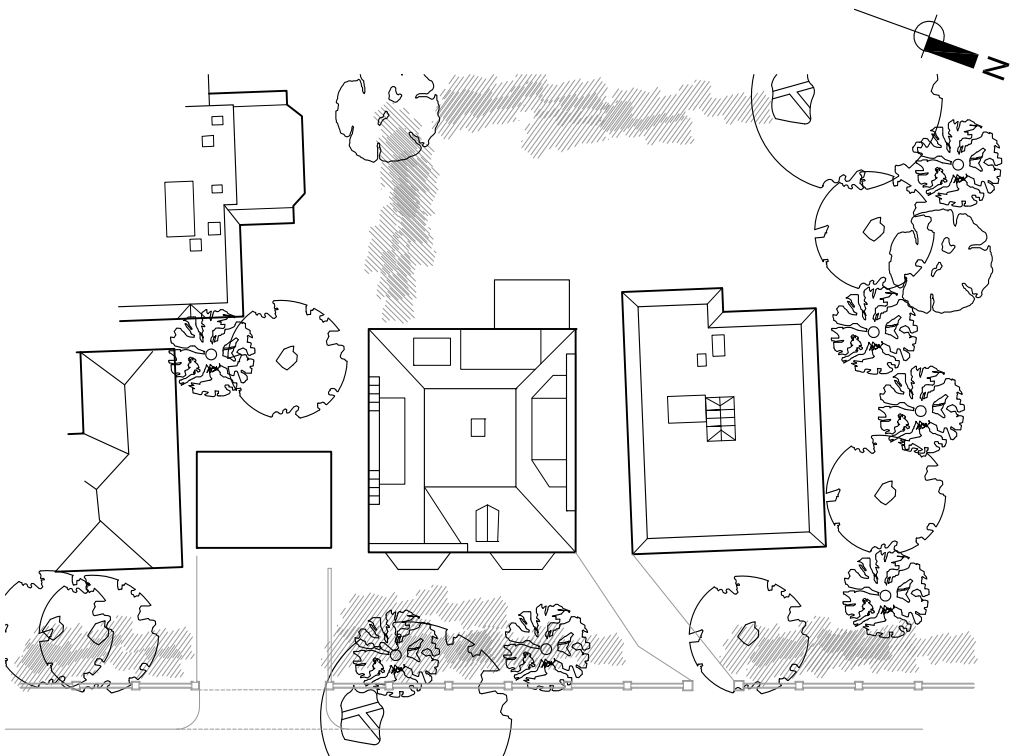

PLAN
 Scale 1:500



PLAN
 Scale 1:200



PLANNING ISSUE


NOTES

This drawing is to be read in conjunction with all other contract documents and specifications and all other consultants drawings. All levels and dimensions should be checked on site and any discrepancies notified to the C.A. prior to proceeding with works.

REVISIONS

REV

NOTES

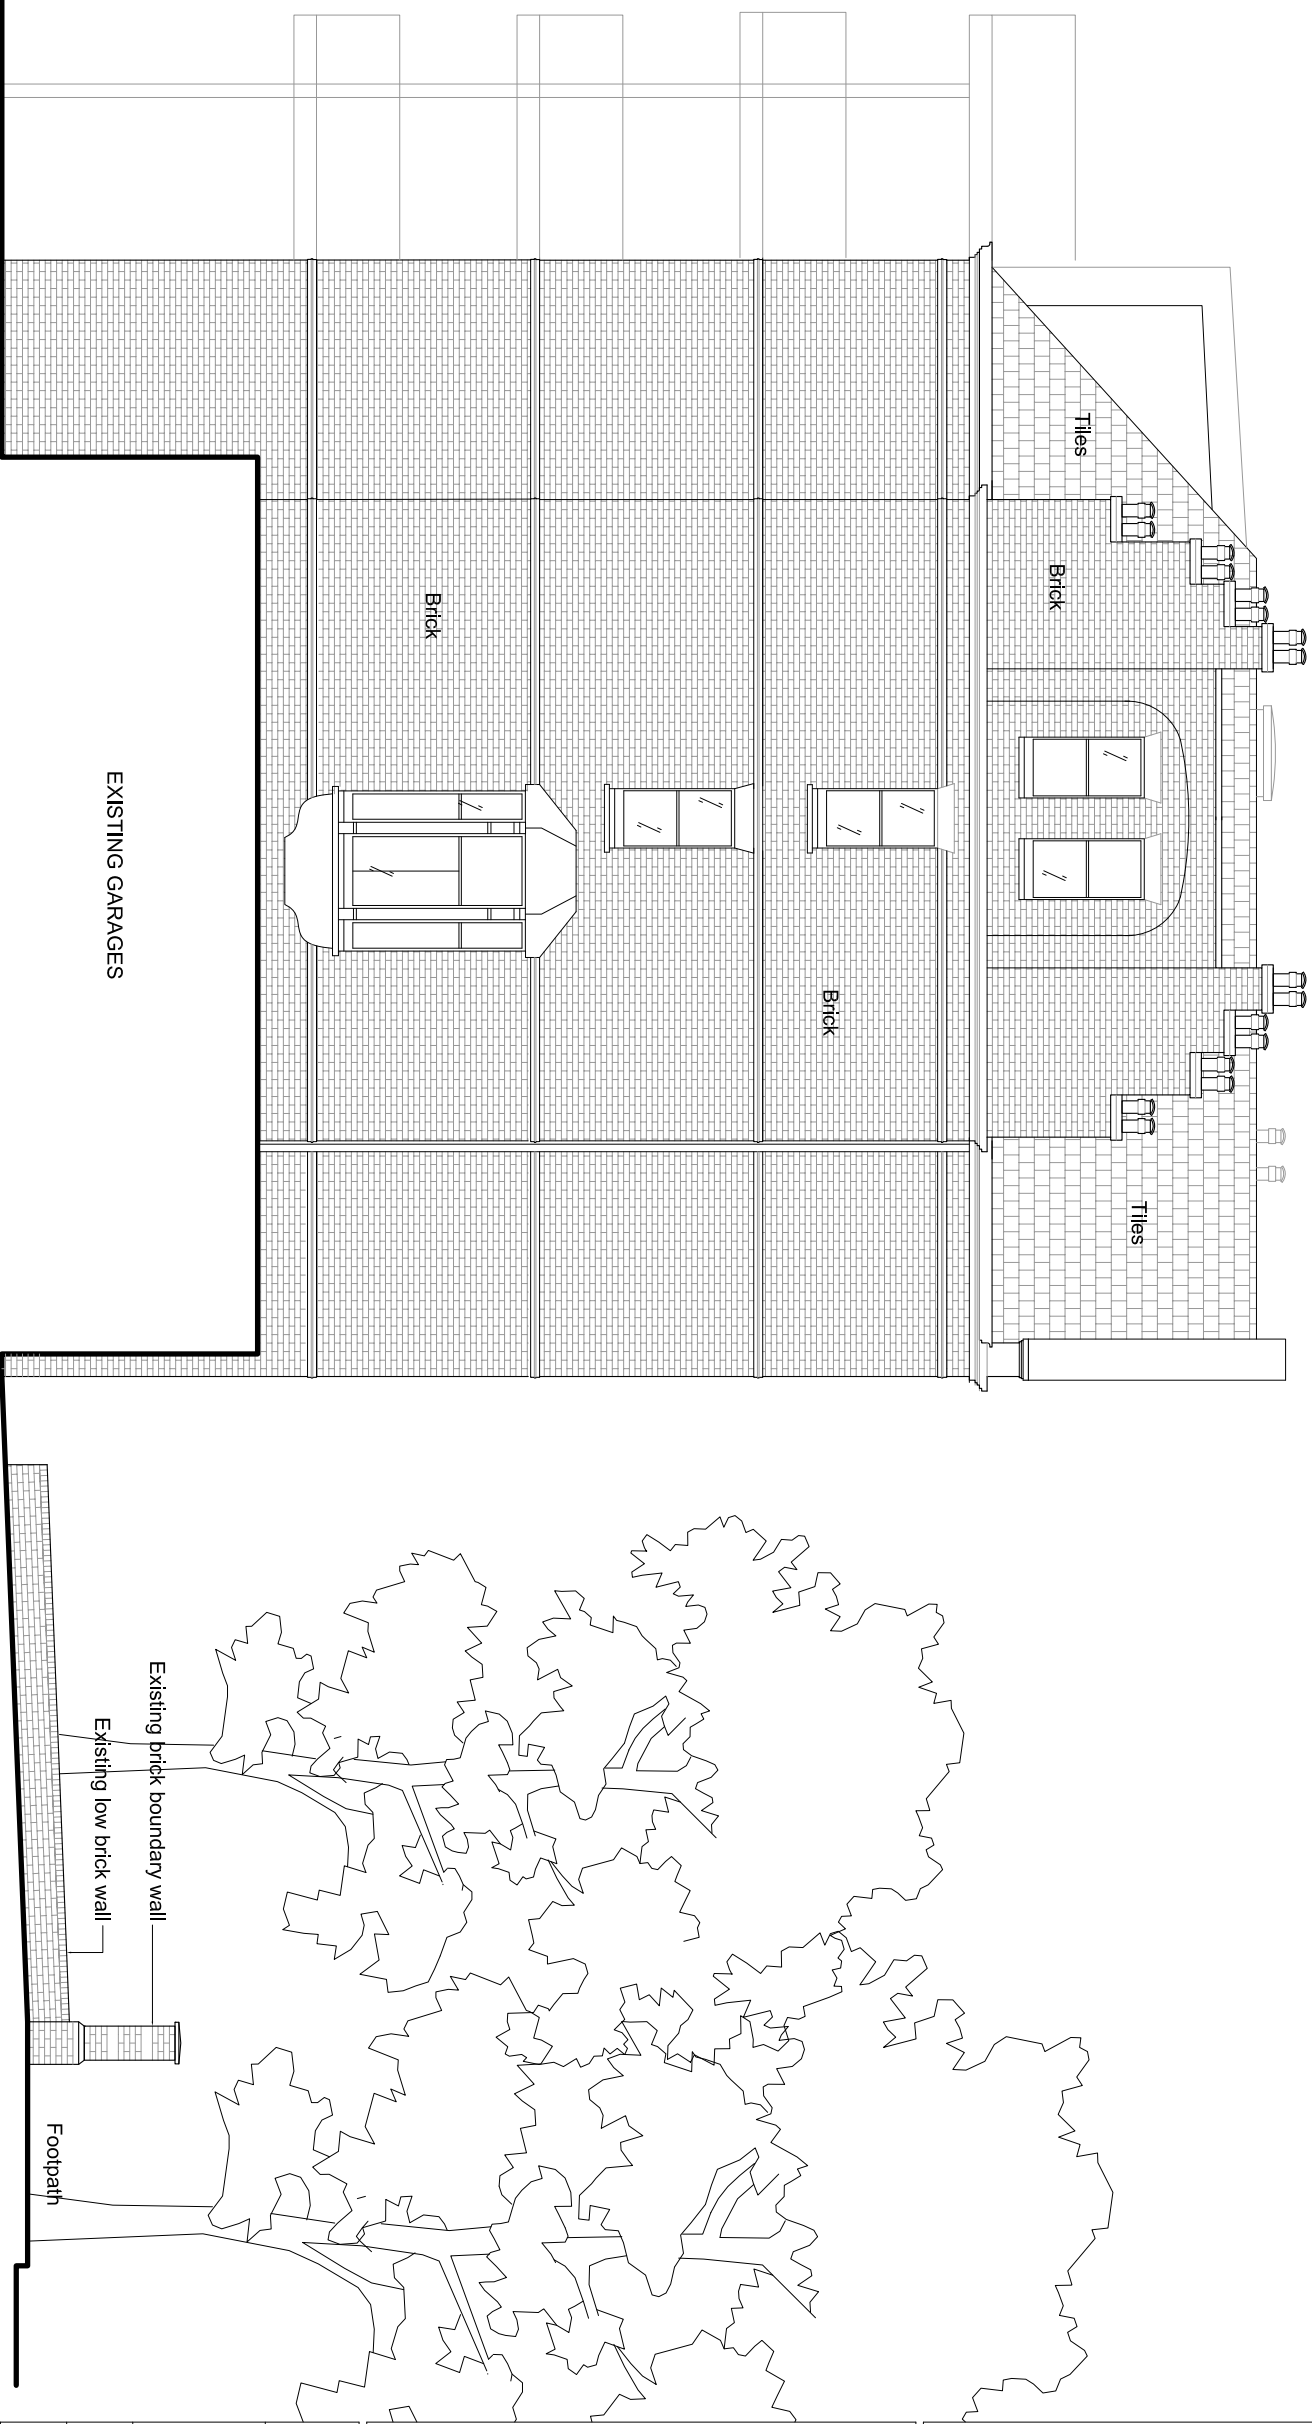

15 LYNDHURST GARDENS,
LONDON NW3 5NT

EXISTING SIDE
ELEVATION (SOUTH)

DWG No: 15L/G/S201

SCALE: 1:100 @ A3

DATE: APR 2015

CARBOGNO CENEDA
ARCHITECTS

296 KITCHENER ROAD,
LONDON N17 6DU
TEL. 077890 586 884
MAIL@CARBOGNOCENEDA.COM

© COPYRIGHT
NOT TO BE REPRODUCED OR USED
WITHOUT PERMISSION

0 1 2 3 4 5 10m

PLANNING ISSUE


NOTES

This drawing is to be read in conjunction with all other contract documents and specifications and all other consultants drawings. All levels and dimensions should be checked on site and any discrepancies notified to the C.A. prior to proceeding with works.

REVISIONS

REV

NOTES

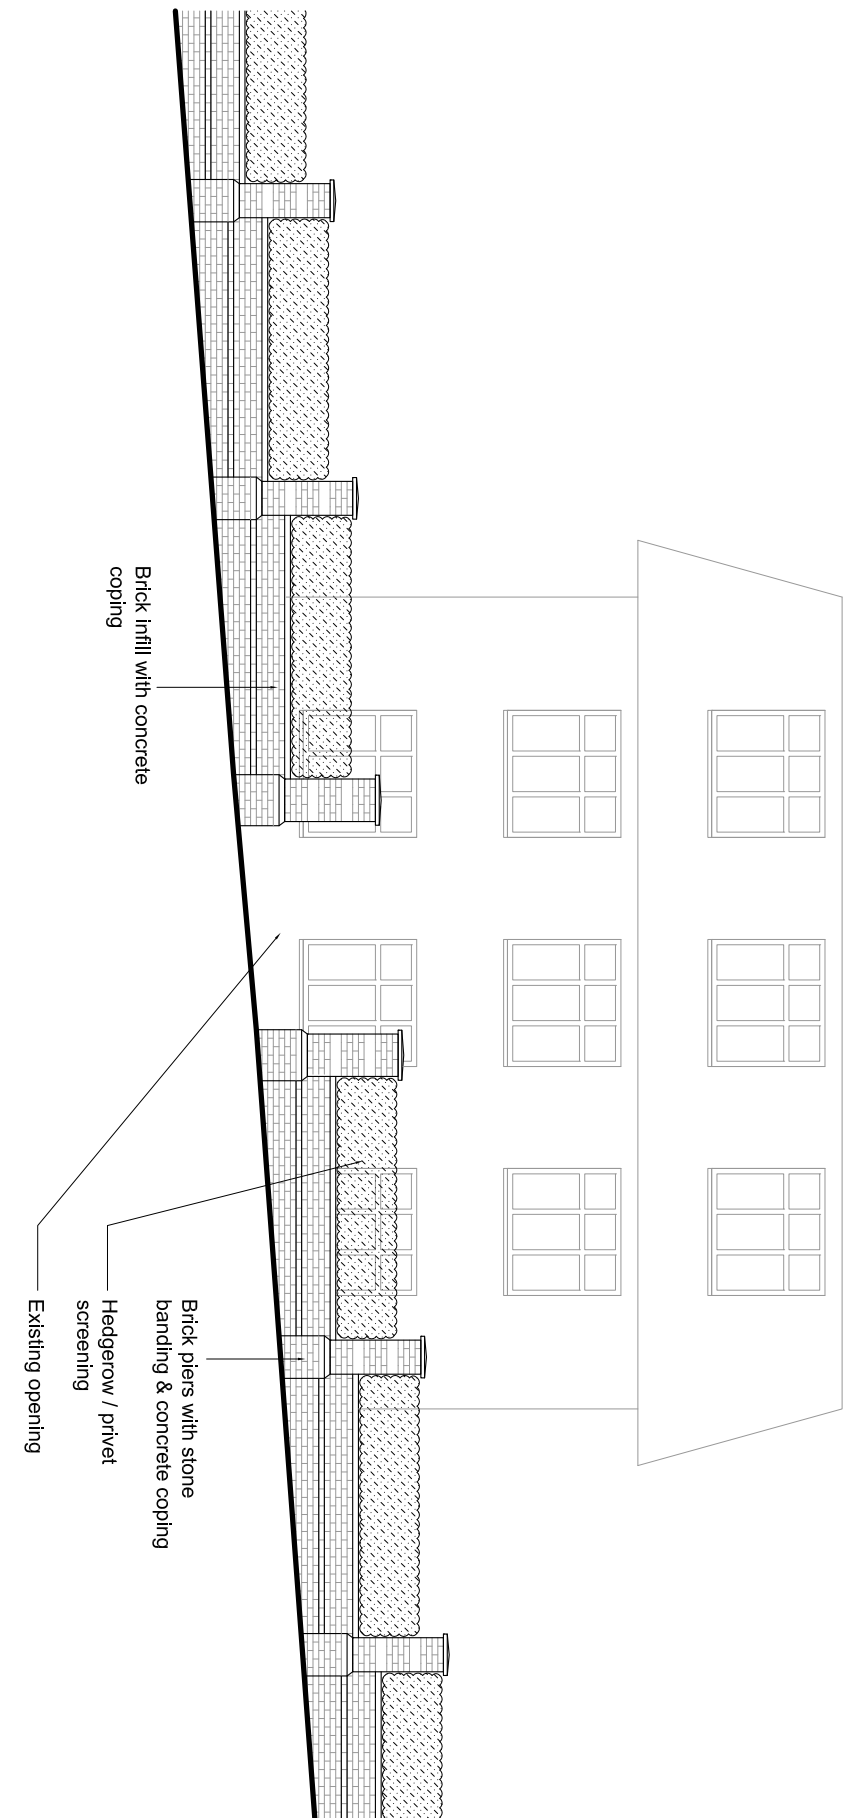

East Elevation
Boundary wall viewed from street (Lyndhurst Gardens)



15 LYNDHURST GARDENS,
LONDON NW3 5NT

**EXISTING FRONT
ELEVATION (EAST)**

DWG No: 15LGS202

SCALE: 1:100 @ A3

DATE: APR 2015

CARBOGNO CENEDA
ARCHITECTS

296 KITCHENER ROAD,
LONDON N17 6DU
TEL. 077890 586 884
MAIL@CARBOGNOCENEDA.COM

© COPYRIGHT
NOT TO BE REPRODUCED OR USED
WITHOUT PERMISSION