


MID & UPPER LEVEL FLOOR PLAN



LOWER LEVEL FLOOR PLAN

- KEY**
- SENSITIVE ORIGINAL FABRIC
 - NON SENSITIVE LATER FABRIC

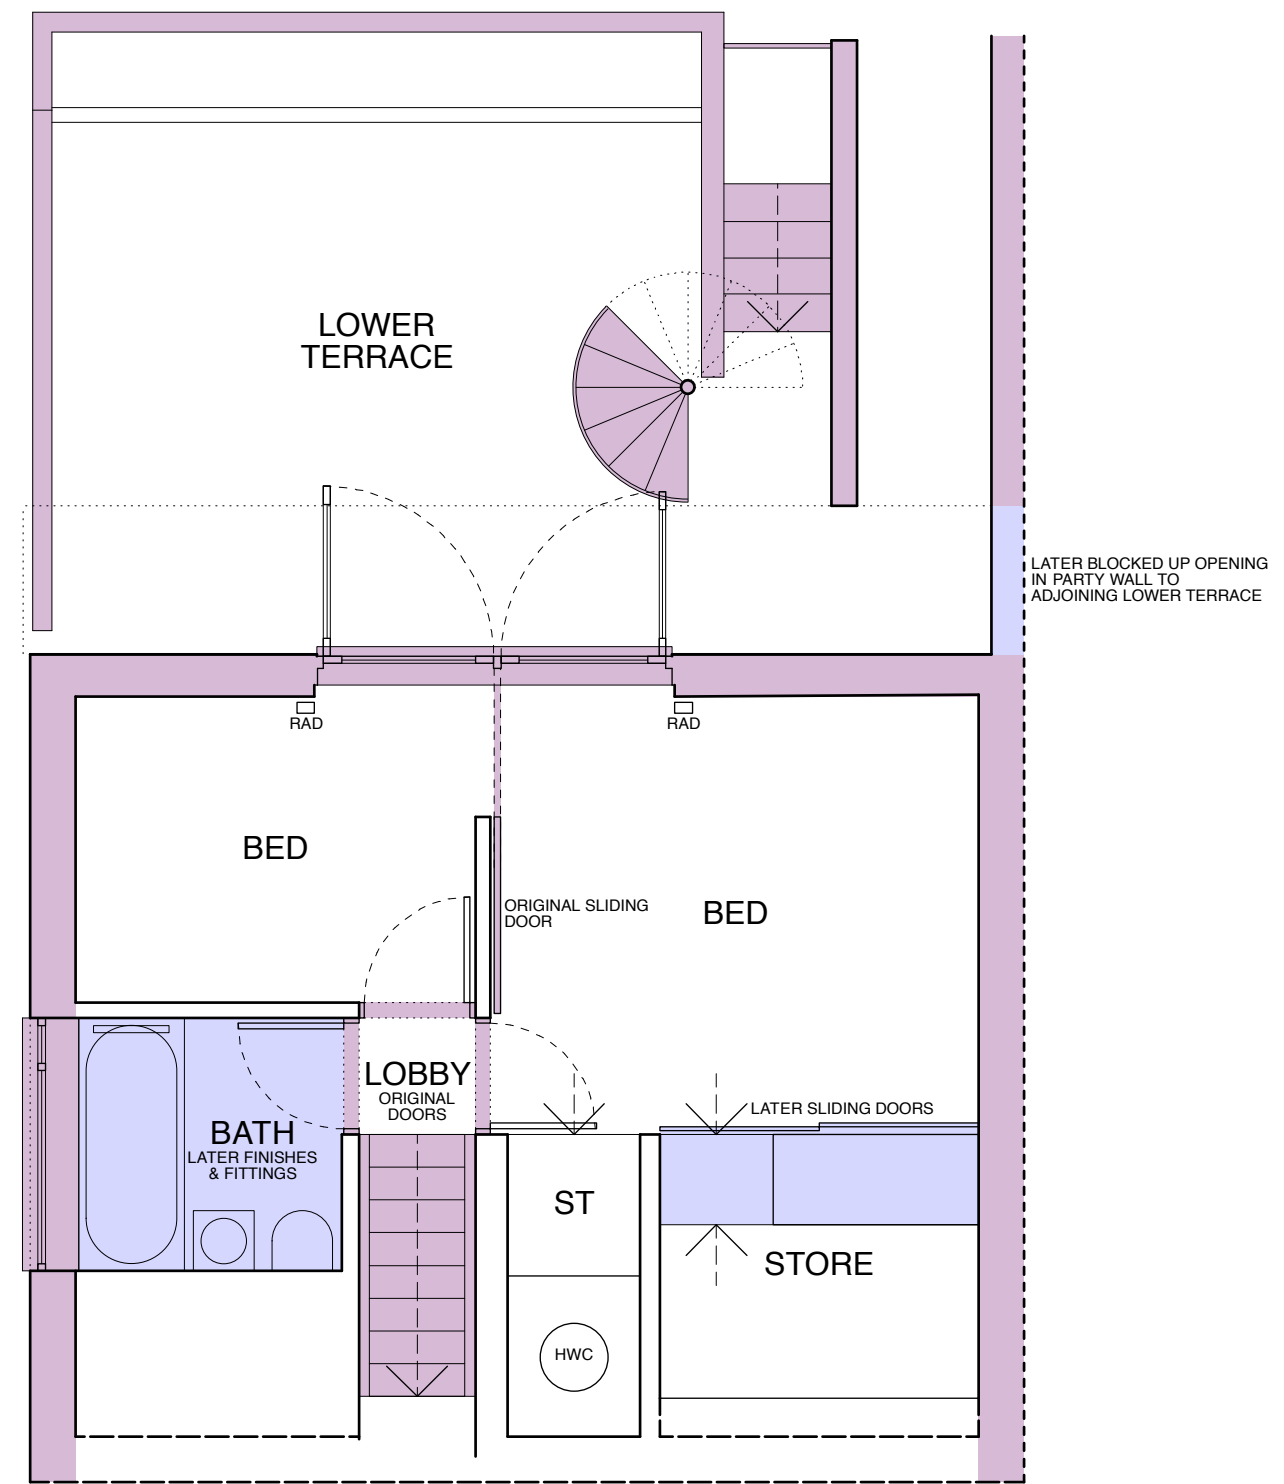

ZMINKOWSKA DE BOISE ARCHITECTS	
PROJECT NAME:	18 SPEDAN CLOSE
DRAWING NAME:	EXISTING FLOOR PLANS
DRAWING STATUS:	PLANNING
DRAWING NUMBER:	1309.01
REVISION:	
DATE:	APRIL 2015
SCALE:	1:50 @ A3