



Section X-X
03 597-19782

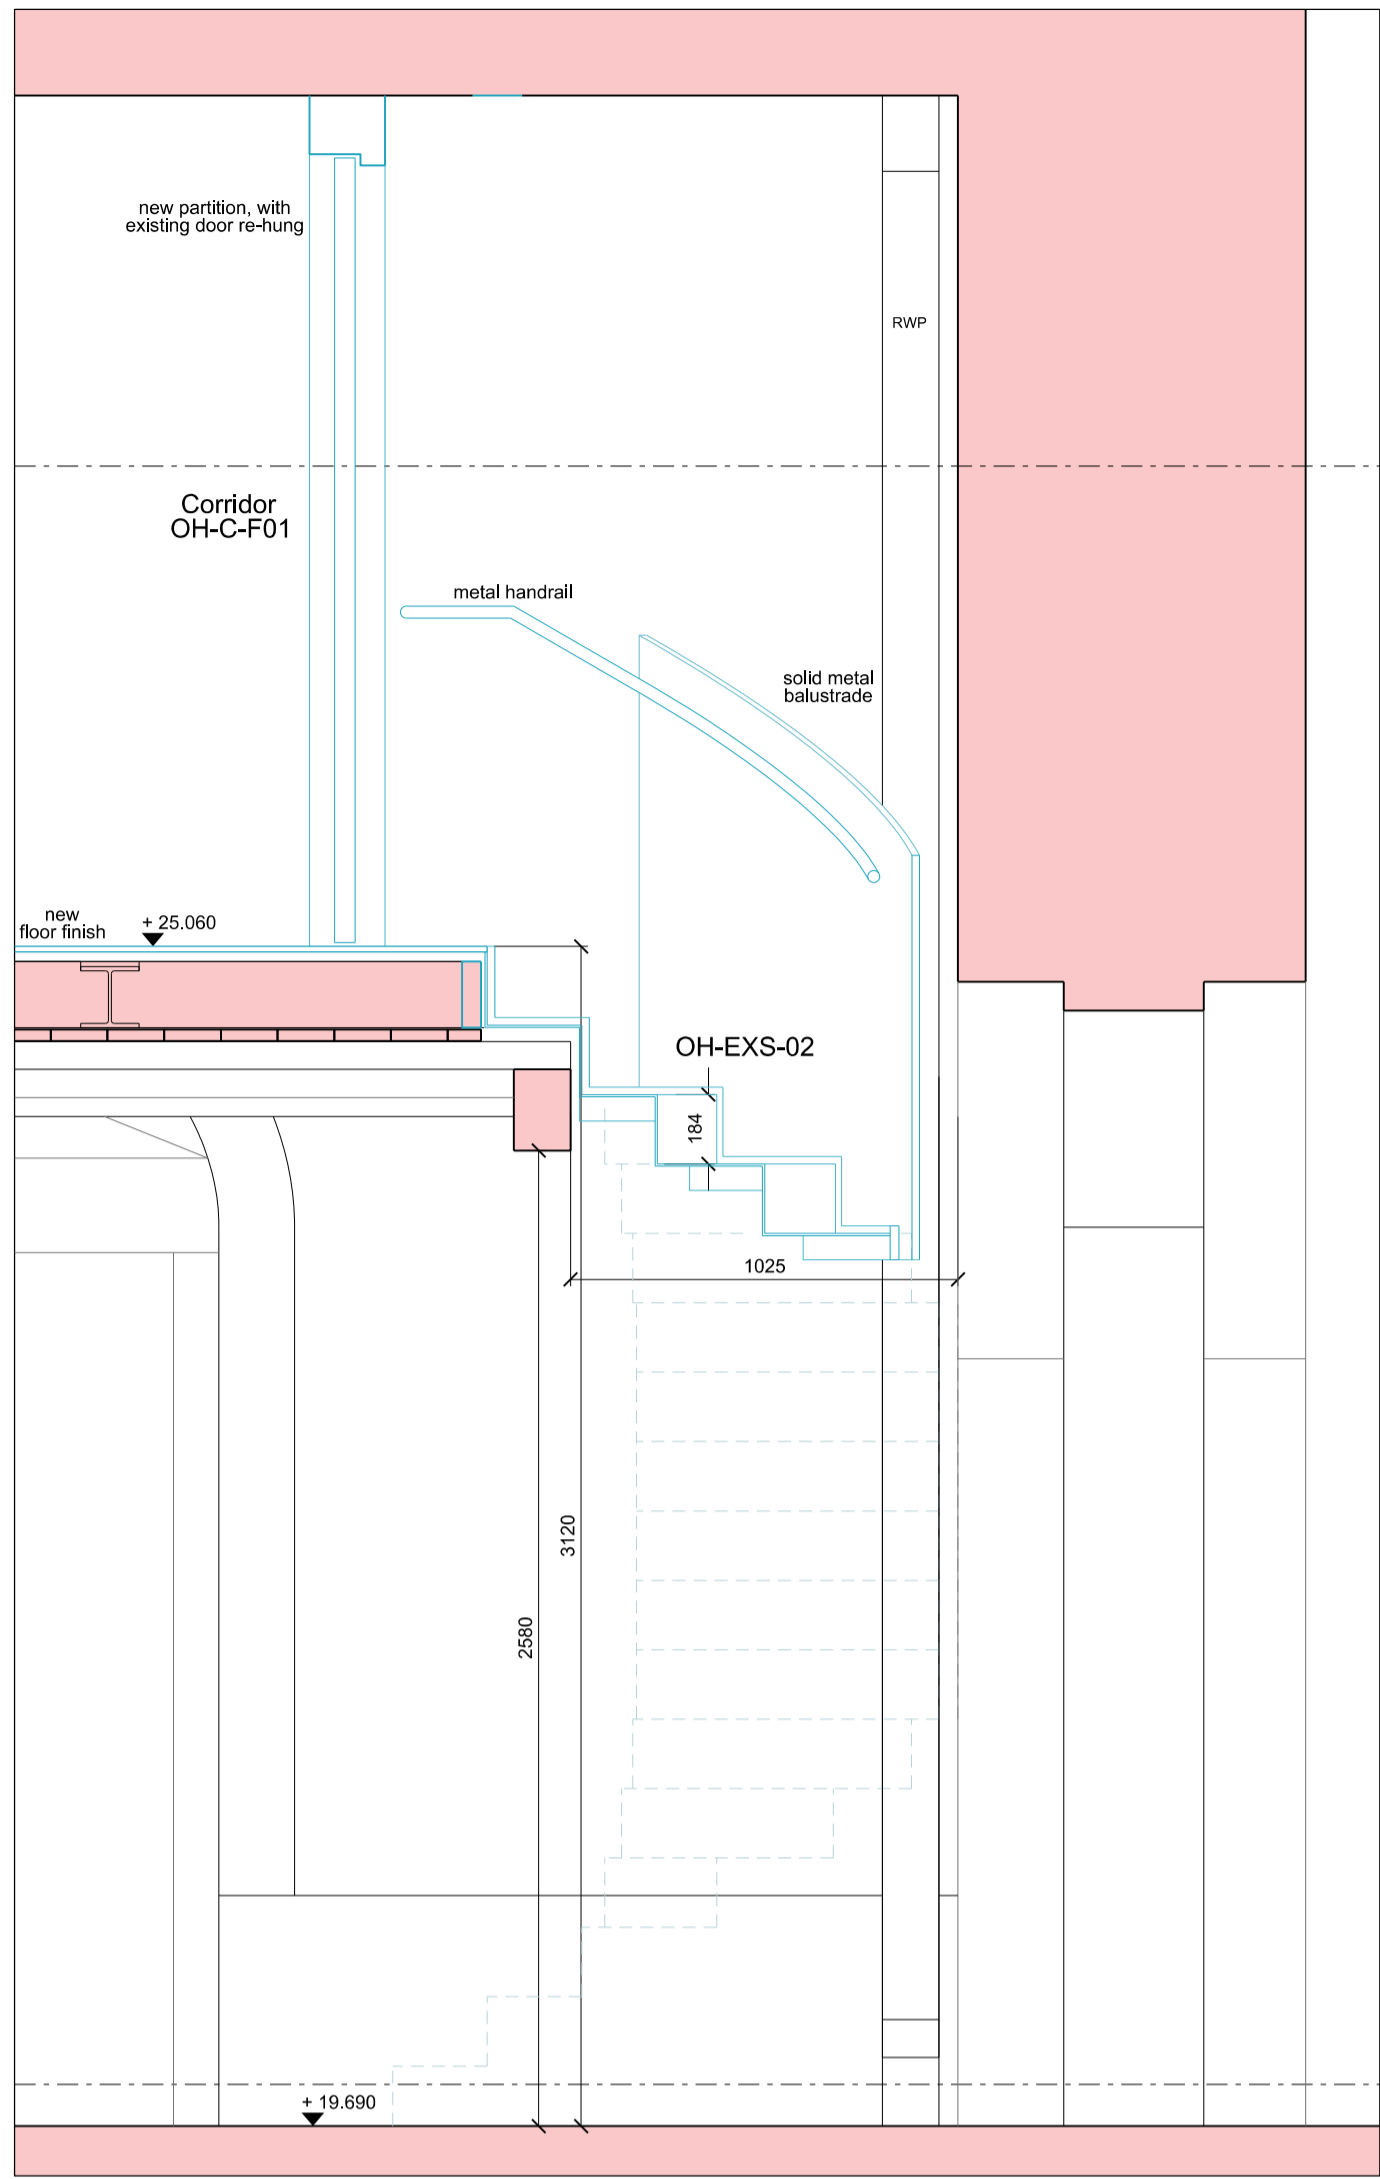


Section Y-Y
04 597-19782

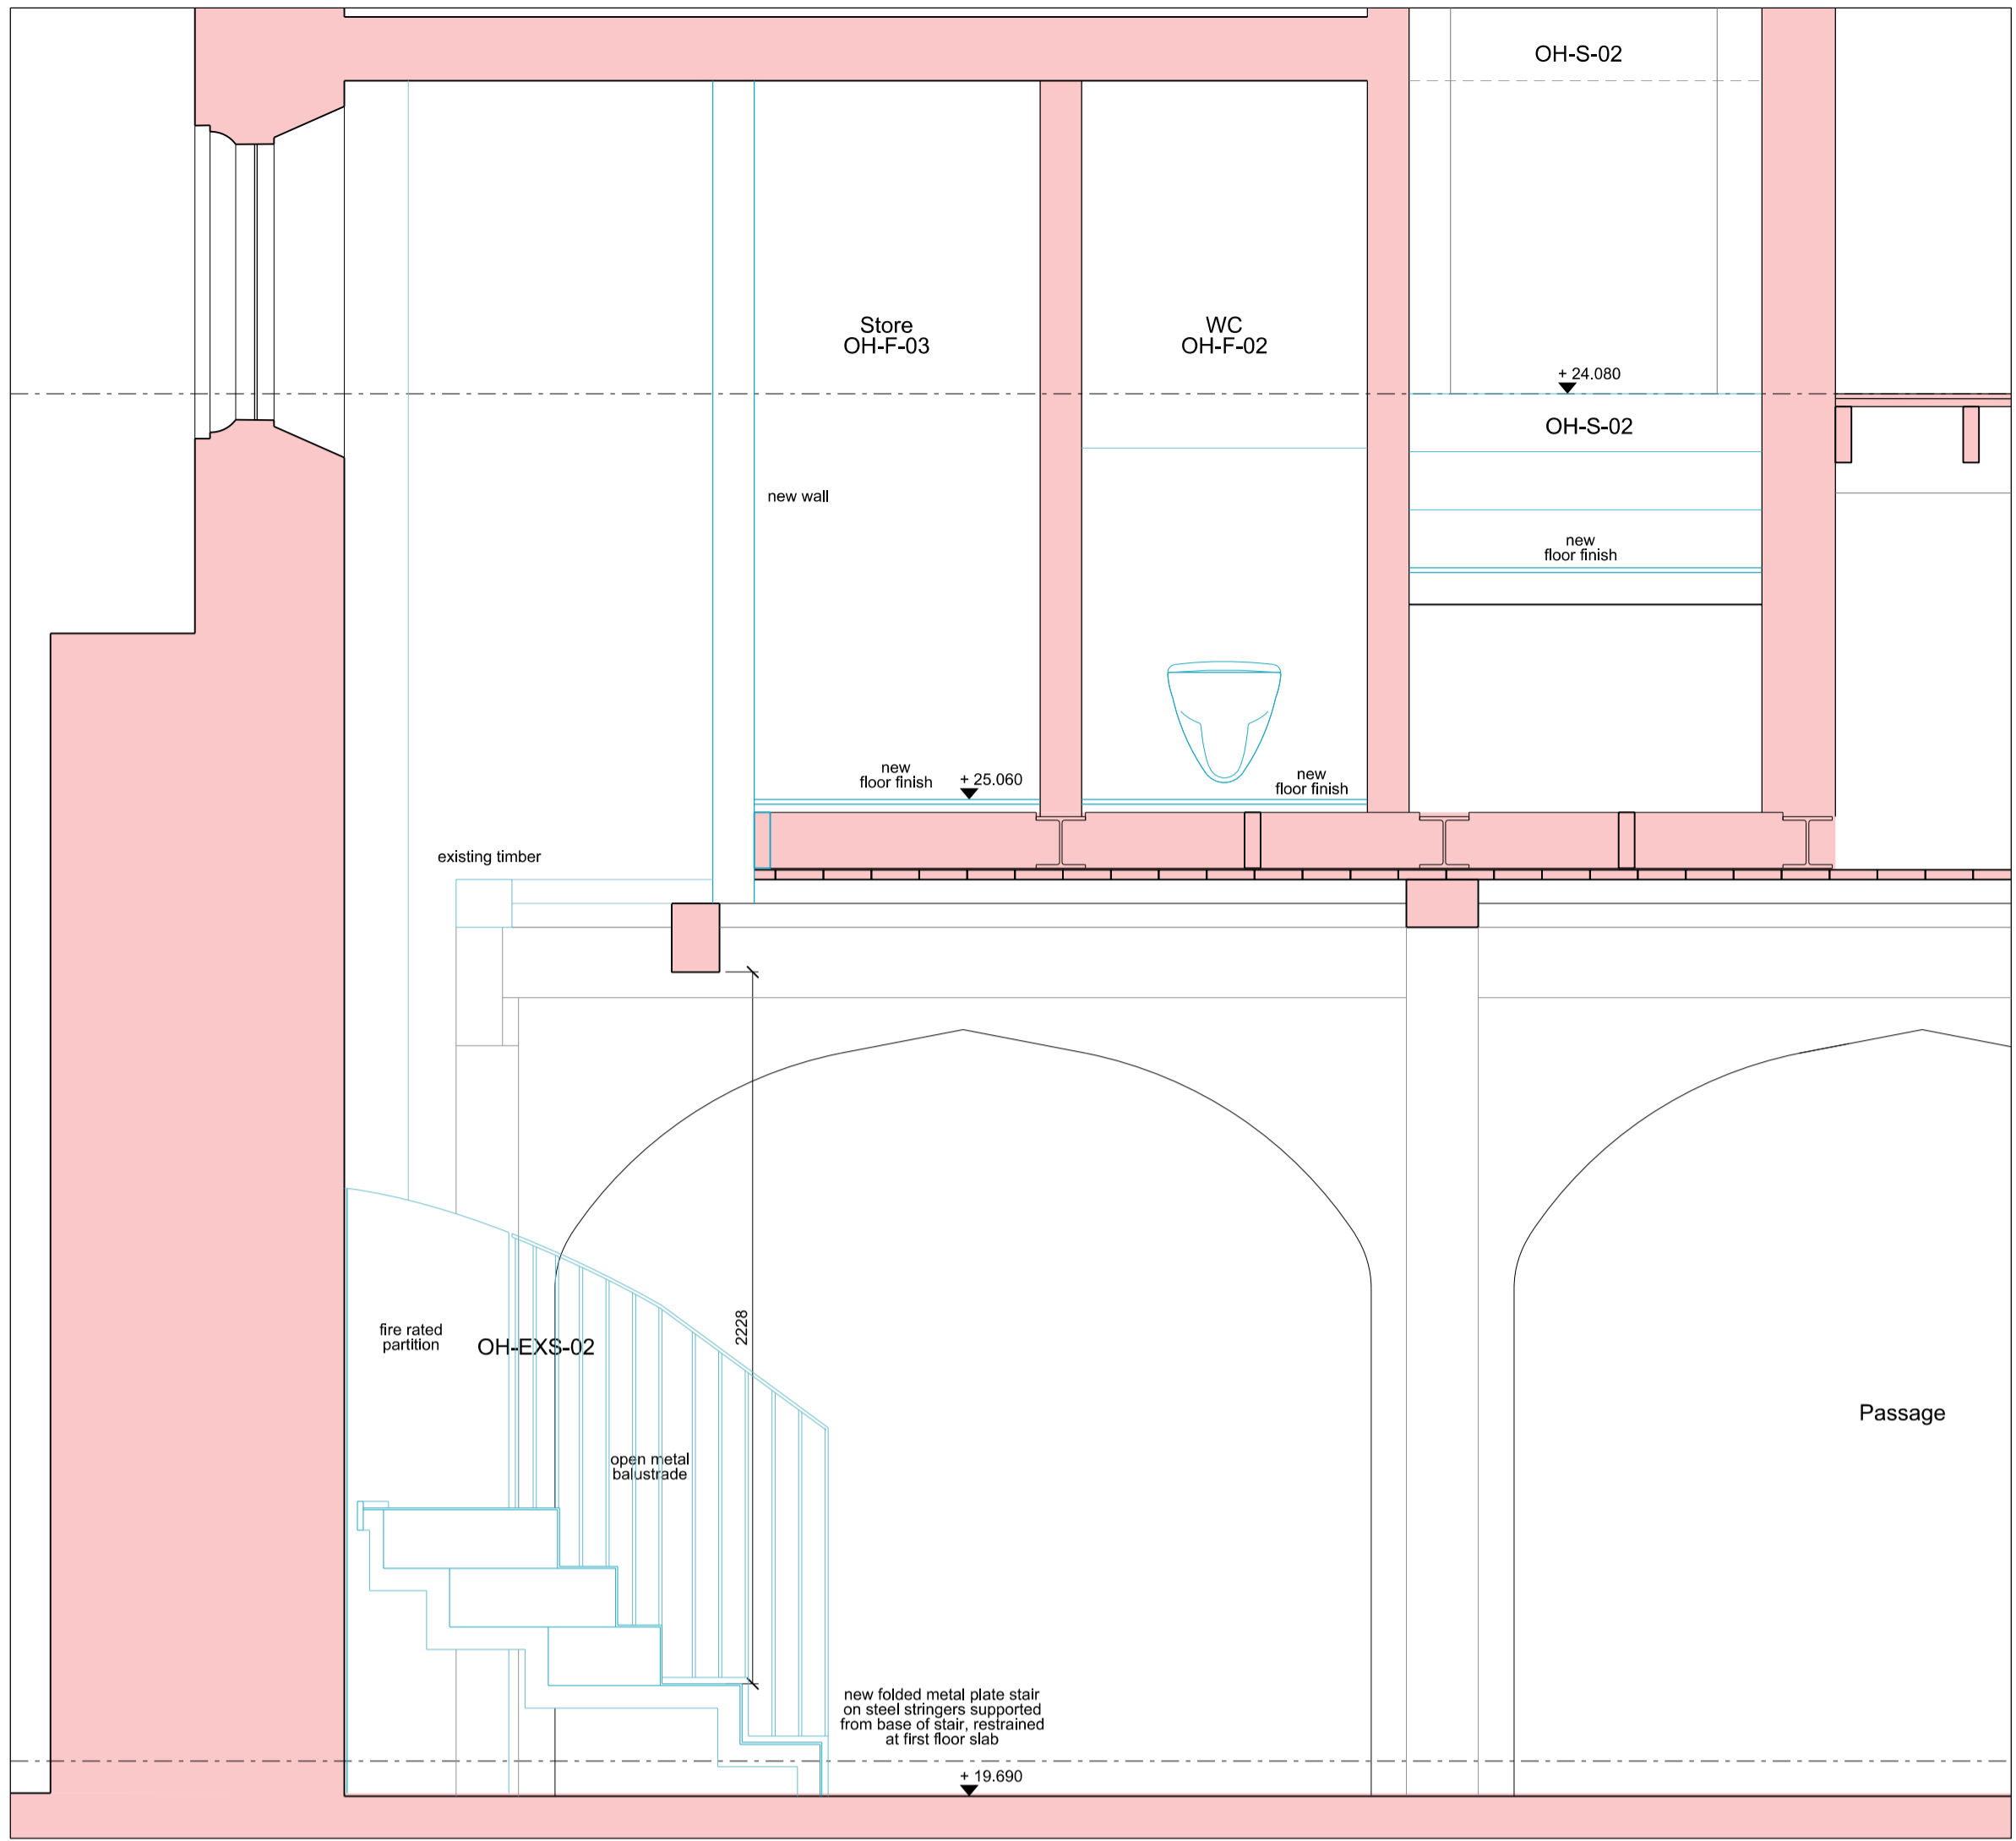


Section Z-Z
05 597-19782

NOTES
DO NOT SCALE FROM THIS DRAWING.
CONTRACTOR TO CHECK ALL DIMENSIONS ON SITE.
ANY DISCREPANCIES TO BE REPORTED TO THE ARCHITECT IMMEDIATELY.
COPYRIGHT RICK MATHER ARCHITECTS LLP ©
Text
Existing Walls
Proposed Works
This drawing is to be read in conjunction with RMA drawings 597-19741 & 19742

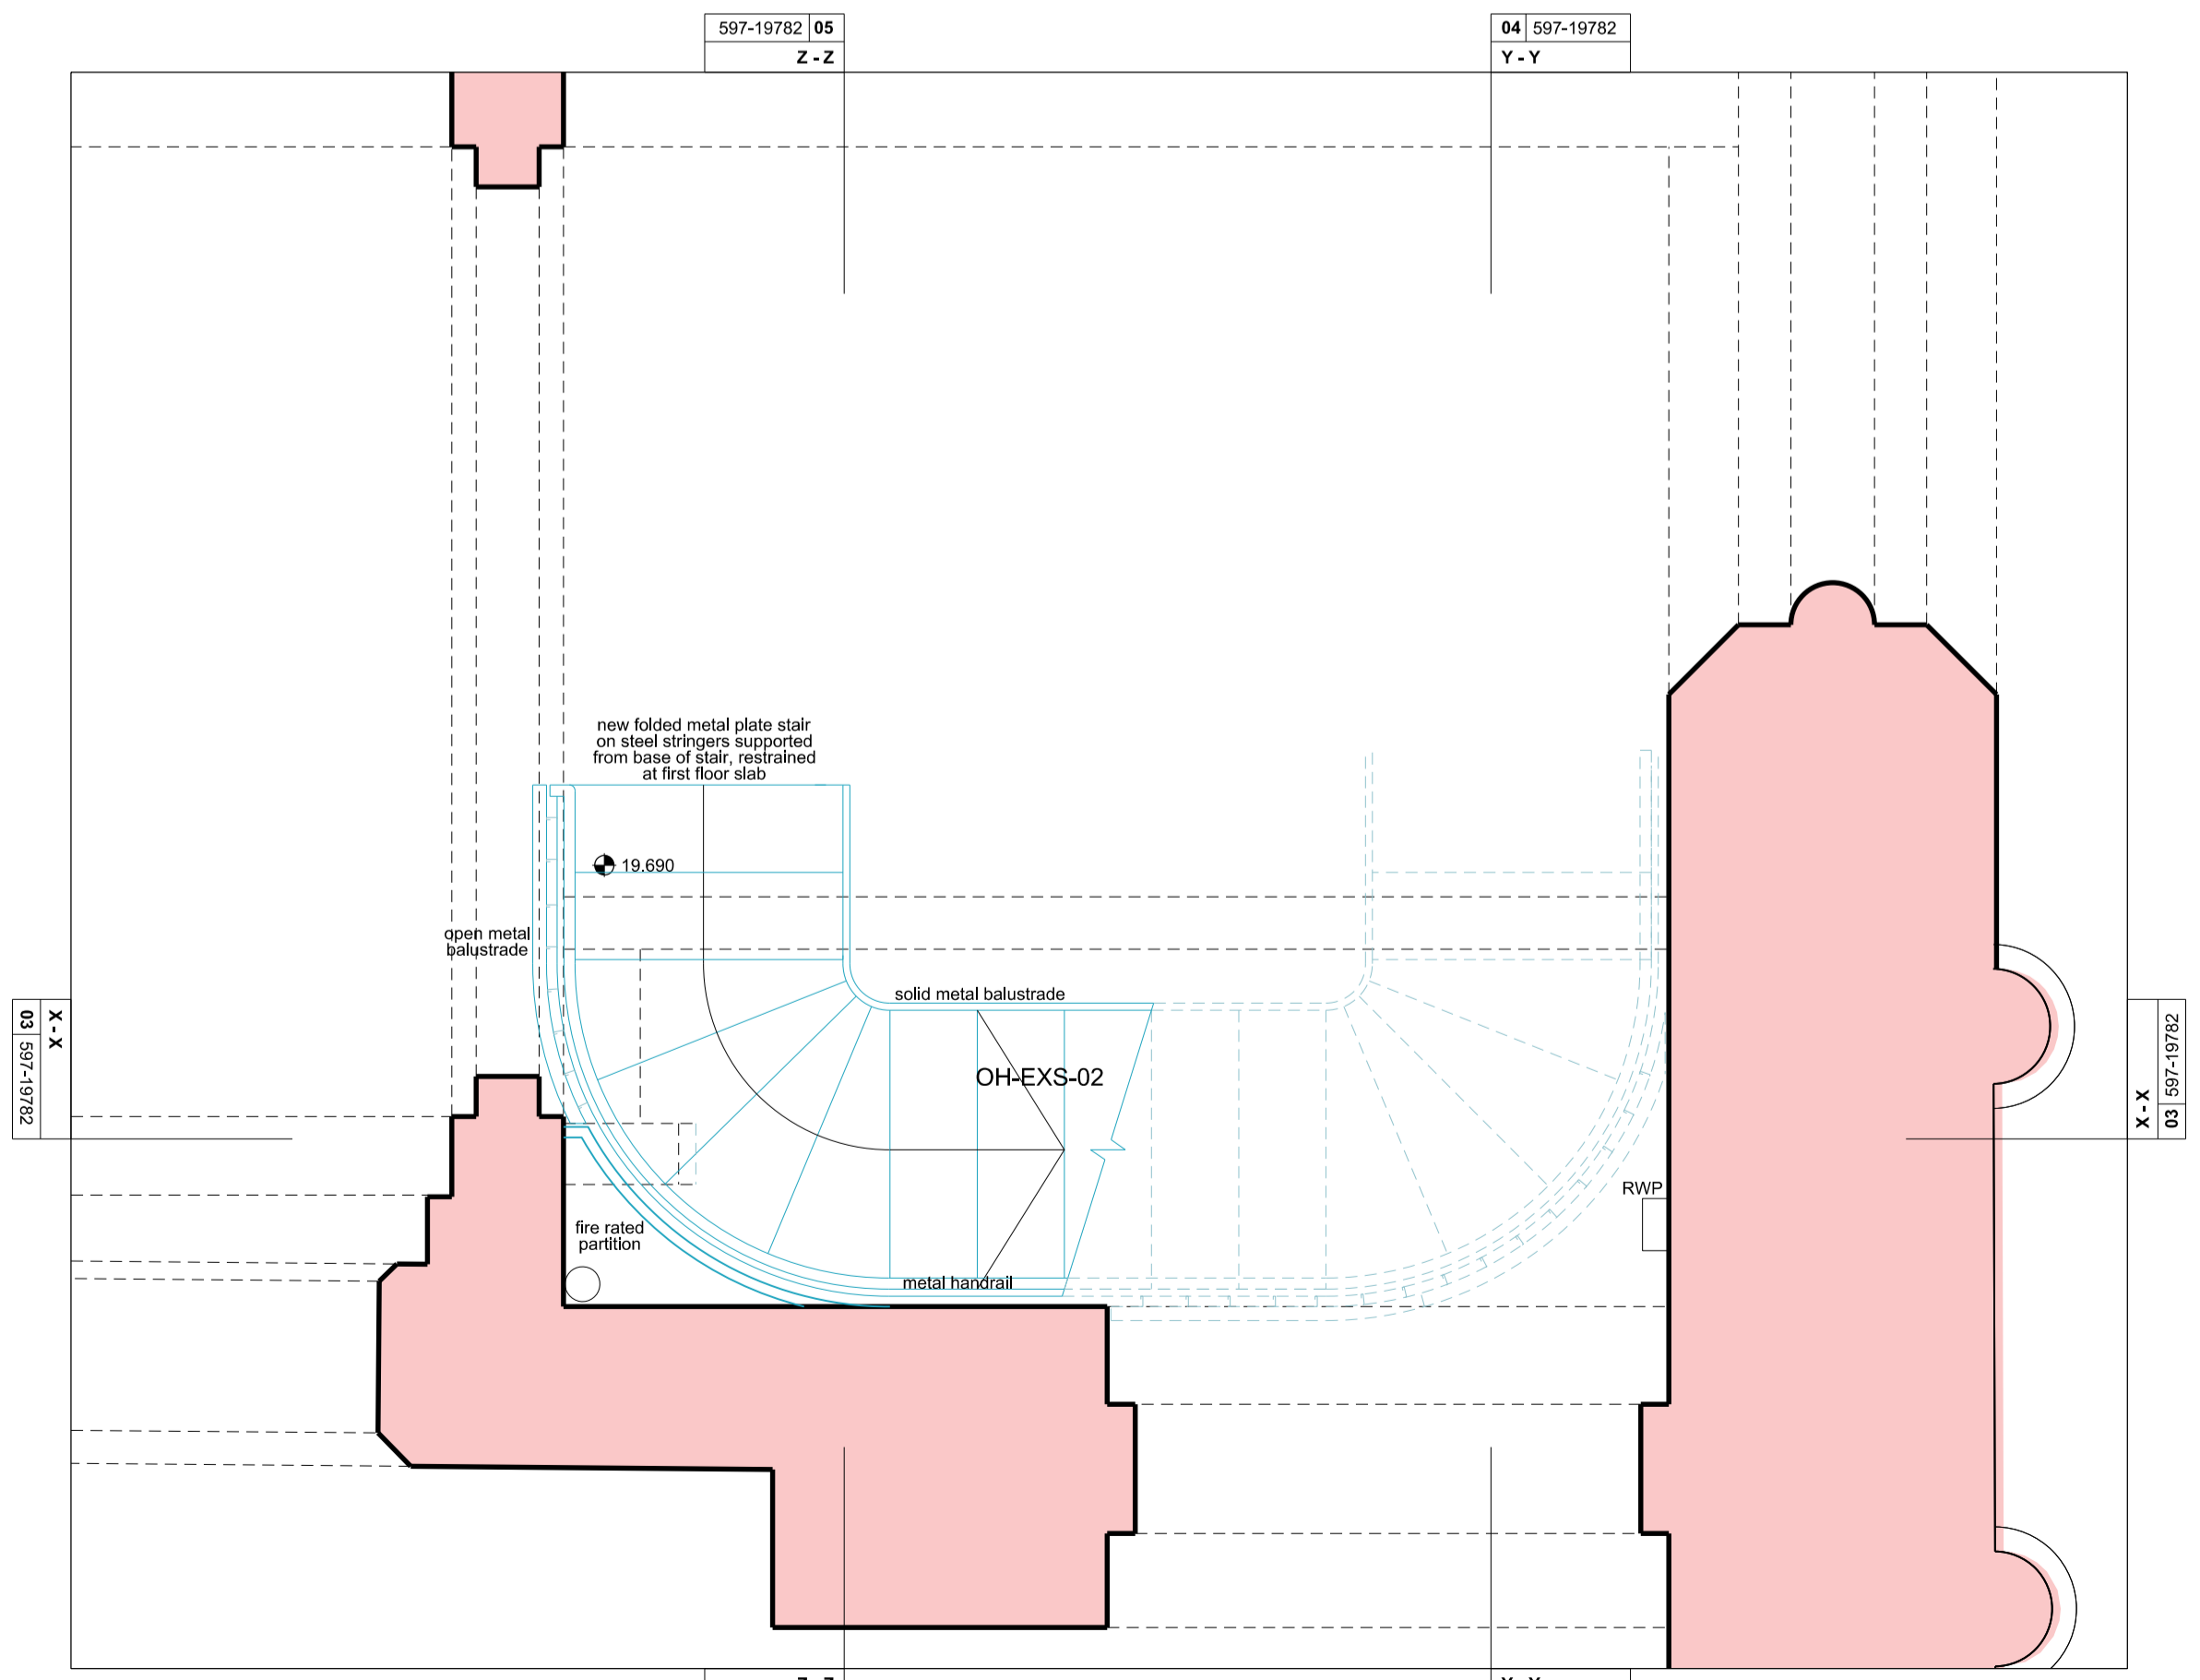


Ground Floor Plan
01 597-19782

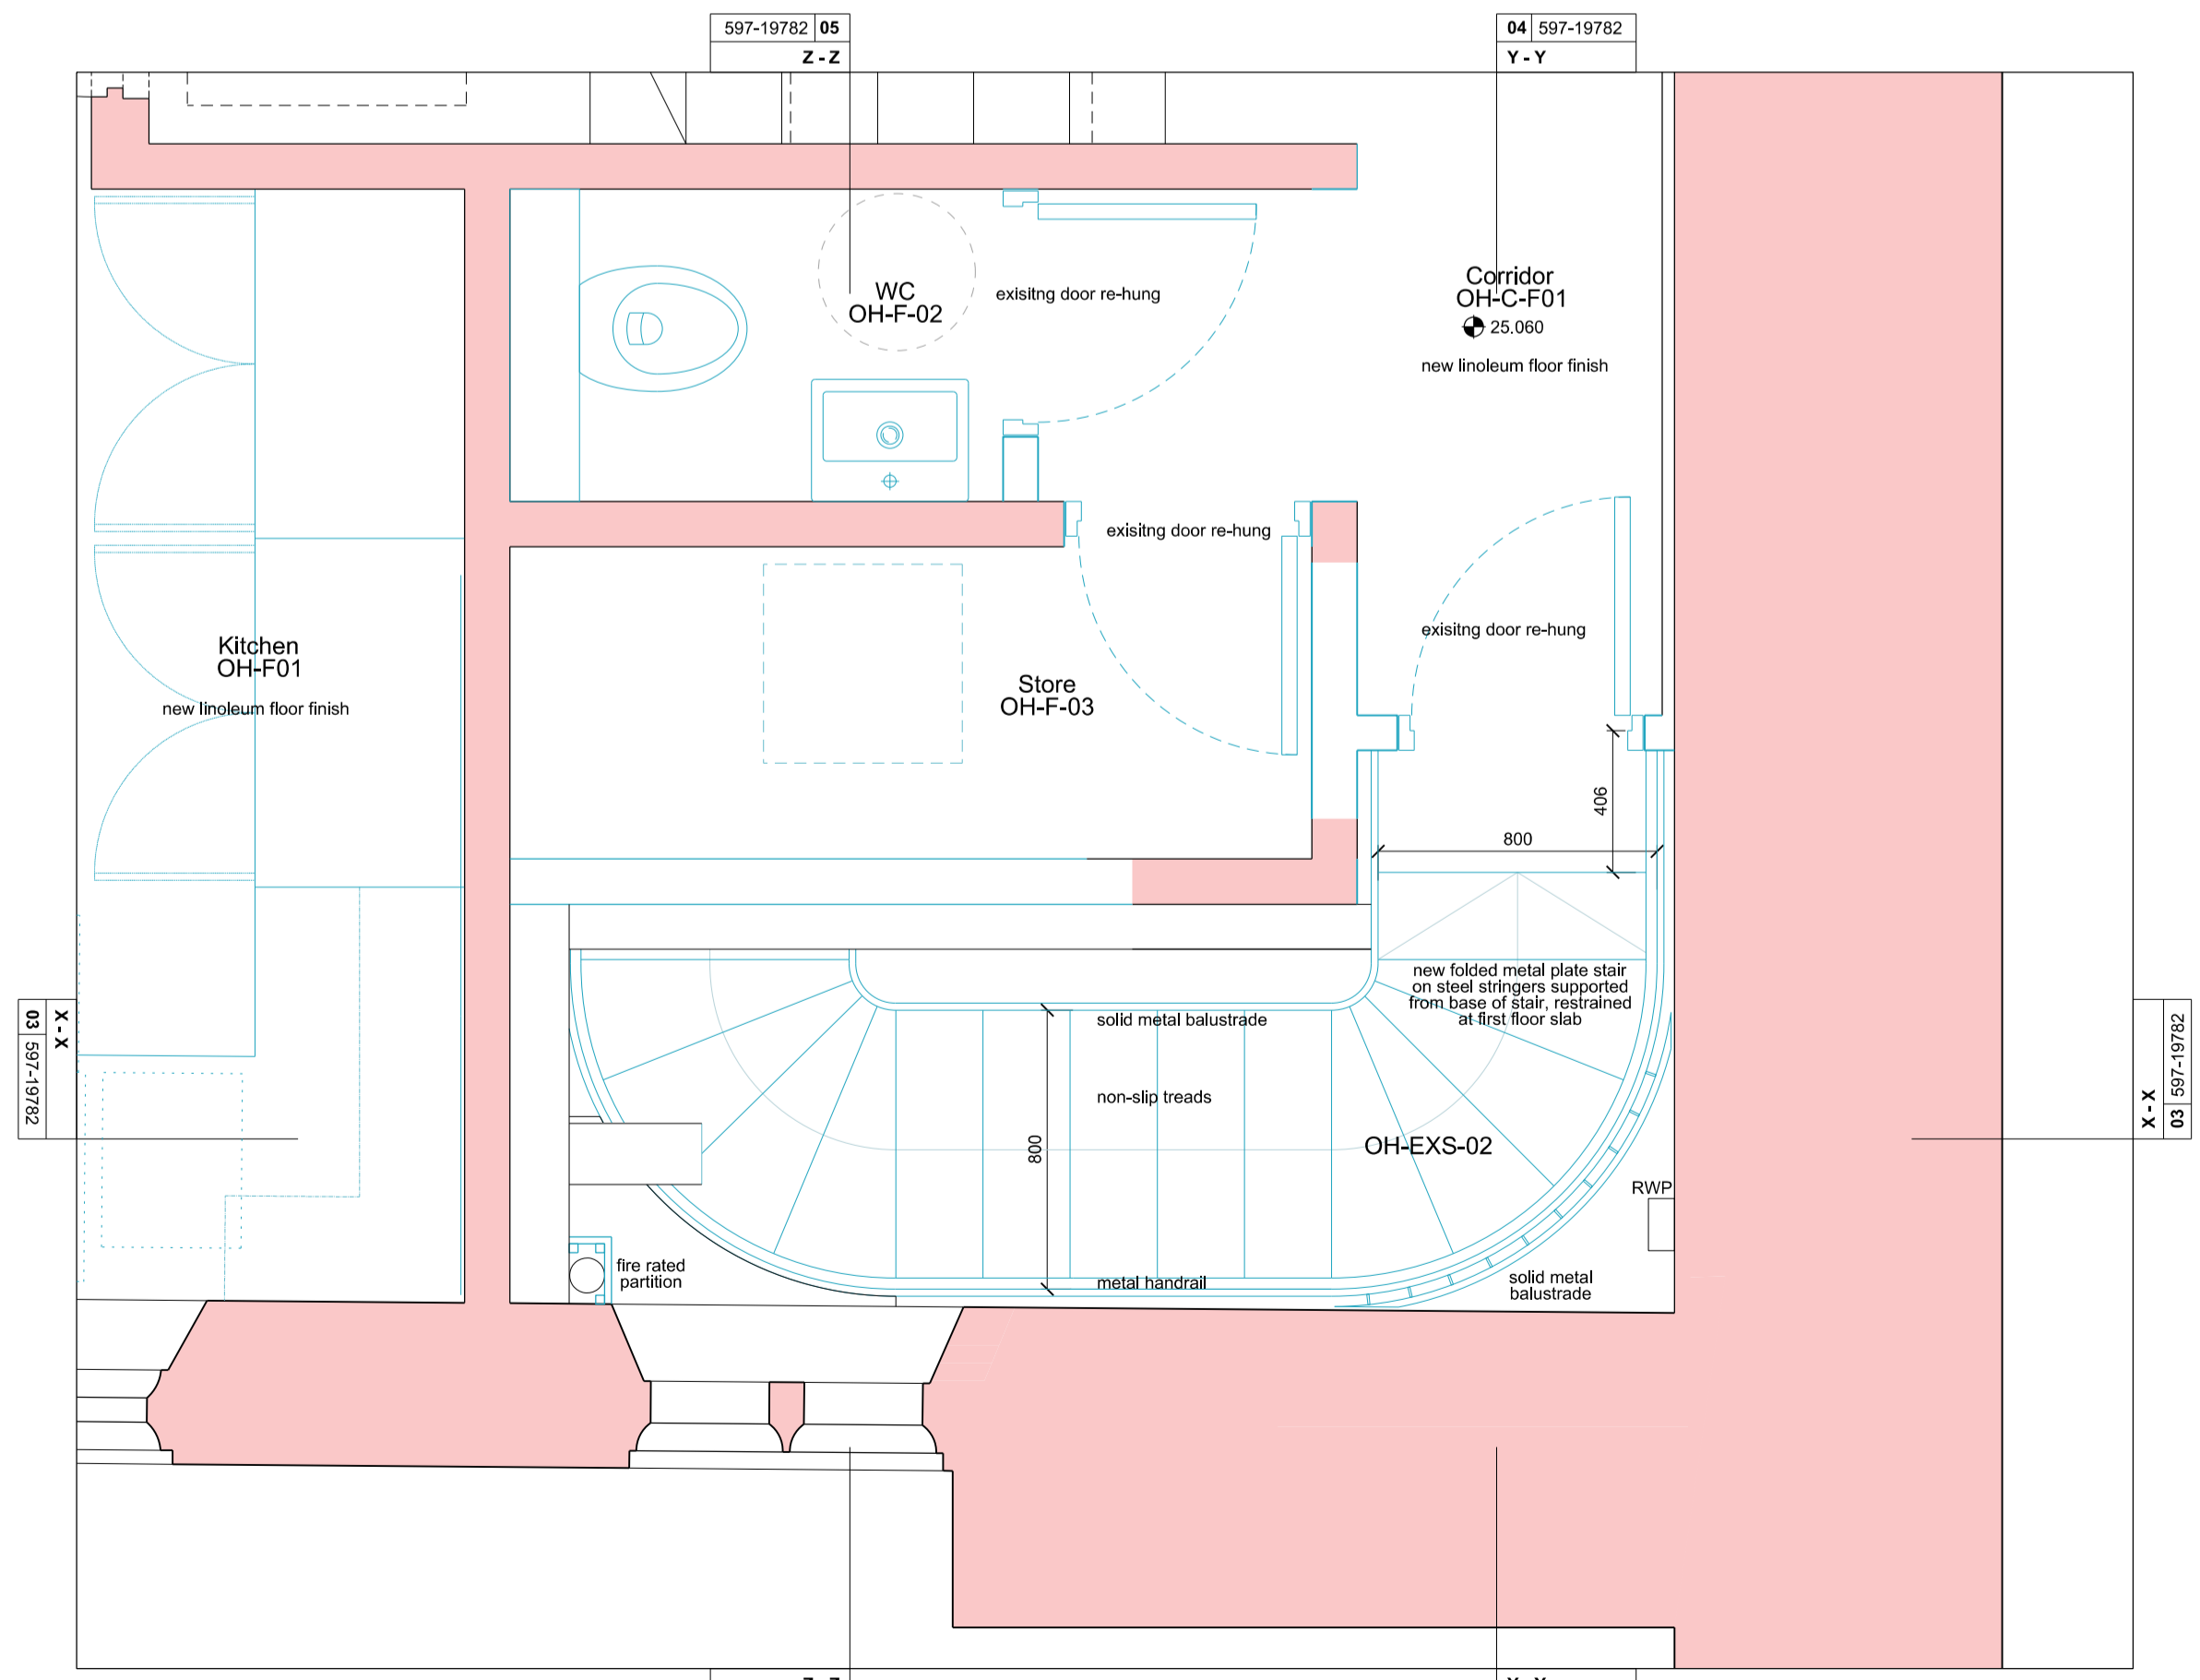

First Floor Plan
02 597-19782

REVISIONS

| REV | DATE | DESCRIPTION |
|-----|----------|------------------------------------|
| PL1 | 24.04.15 | PLANNING & LISTED BUILDING CONSENT |

 

PLANNING

RICK MATHER ARCHITECTS ©
123 Gordon High Street London N31 1JF
Tel: 020 7244 1231 Fax: 020 7244 1232
info@rickmather.com www.rickmather.com

**THE HONOURABLE SOCIETY OF LINCOLN'S INN
GREAT HALL AND LIBRARY**

**PROPOSED OLD HALL
DETAILED DRAWING
EXTERNAL STAIR OH-EXS-02**

| DRAWN | KO | JOB # | 597 | DRG # | 19782 | REV | PL1 |
|---------|----|-------|------|-------|-------|----------|----------|
| CHECKED | TP | SCALE | 1:20 | SIZE | A1 | DATE | MAR 15 |
| | | | 1:40 | | A3 | REV DATE | 24.04.15 |