


FIRST FLOOR PLAN

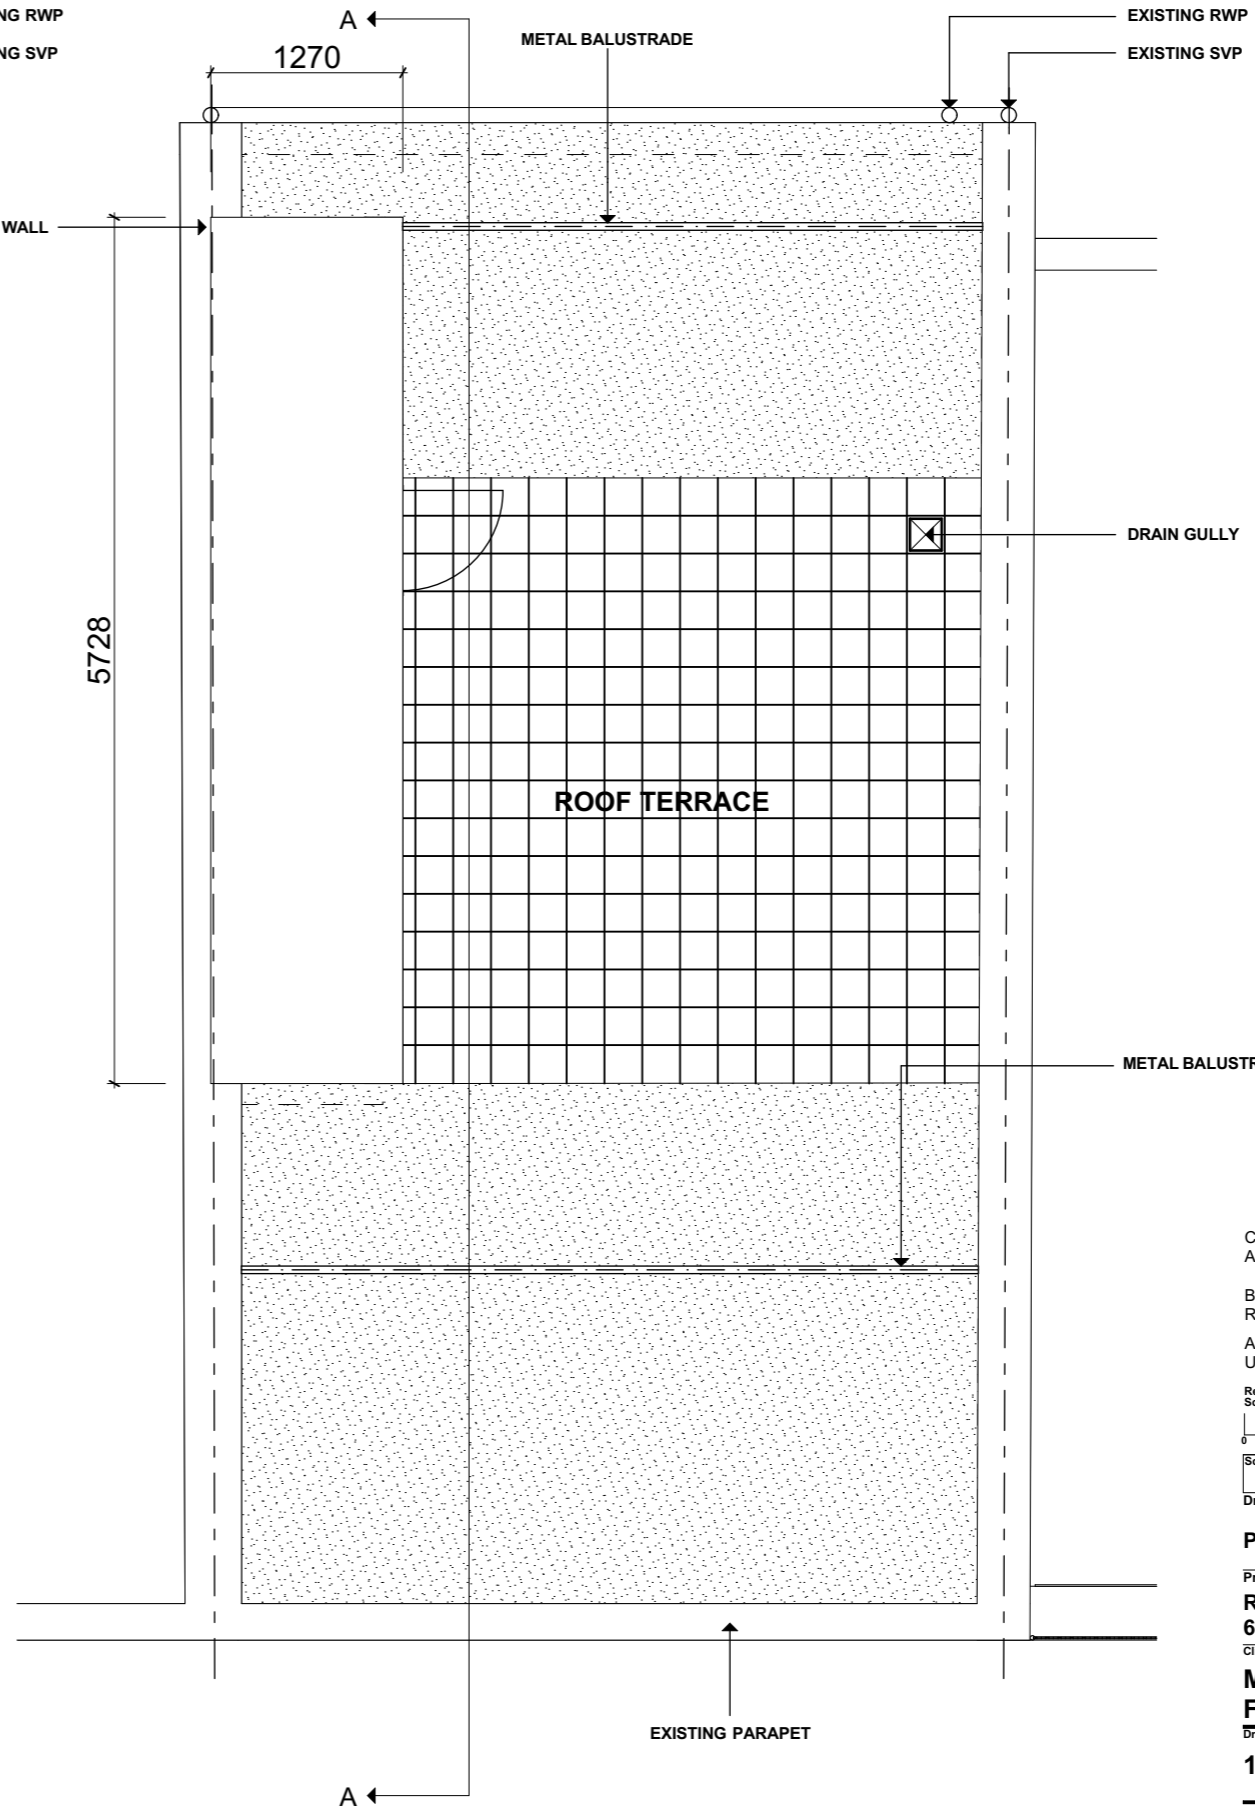

ROOF PLAN

- C - 30/04/2015  
Adjust roof balustrade.
- B - 21/04/2015  
Relocate CWS Tank and adjust glass balustrade.
- A - 19/11/2014  
Updated to include retention of facade walls etc.

Revisions Scale Metres		
0 1 2 3		
Scale 1 : 50 @ A3	Date 25/09/2014	Drn. by CT

**PROPOSED FIRST FLOOR AND ROOF PLAN**

Project  
**REDEVELOPMENT**  
**61 BAYHAM PLACE, NW1 0ET**

Client  
**MODERN CITY ESTATES**  
**FLAT 7A, 22 CRAVEN HILL, W2 3DS**

Drg. No.  
**1767-P-02 C**