
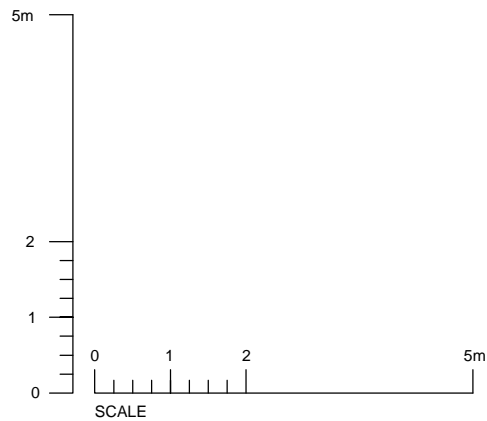


new galvanized powder coated steel staircase

At second floor new external door

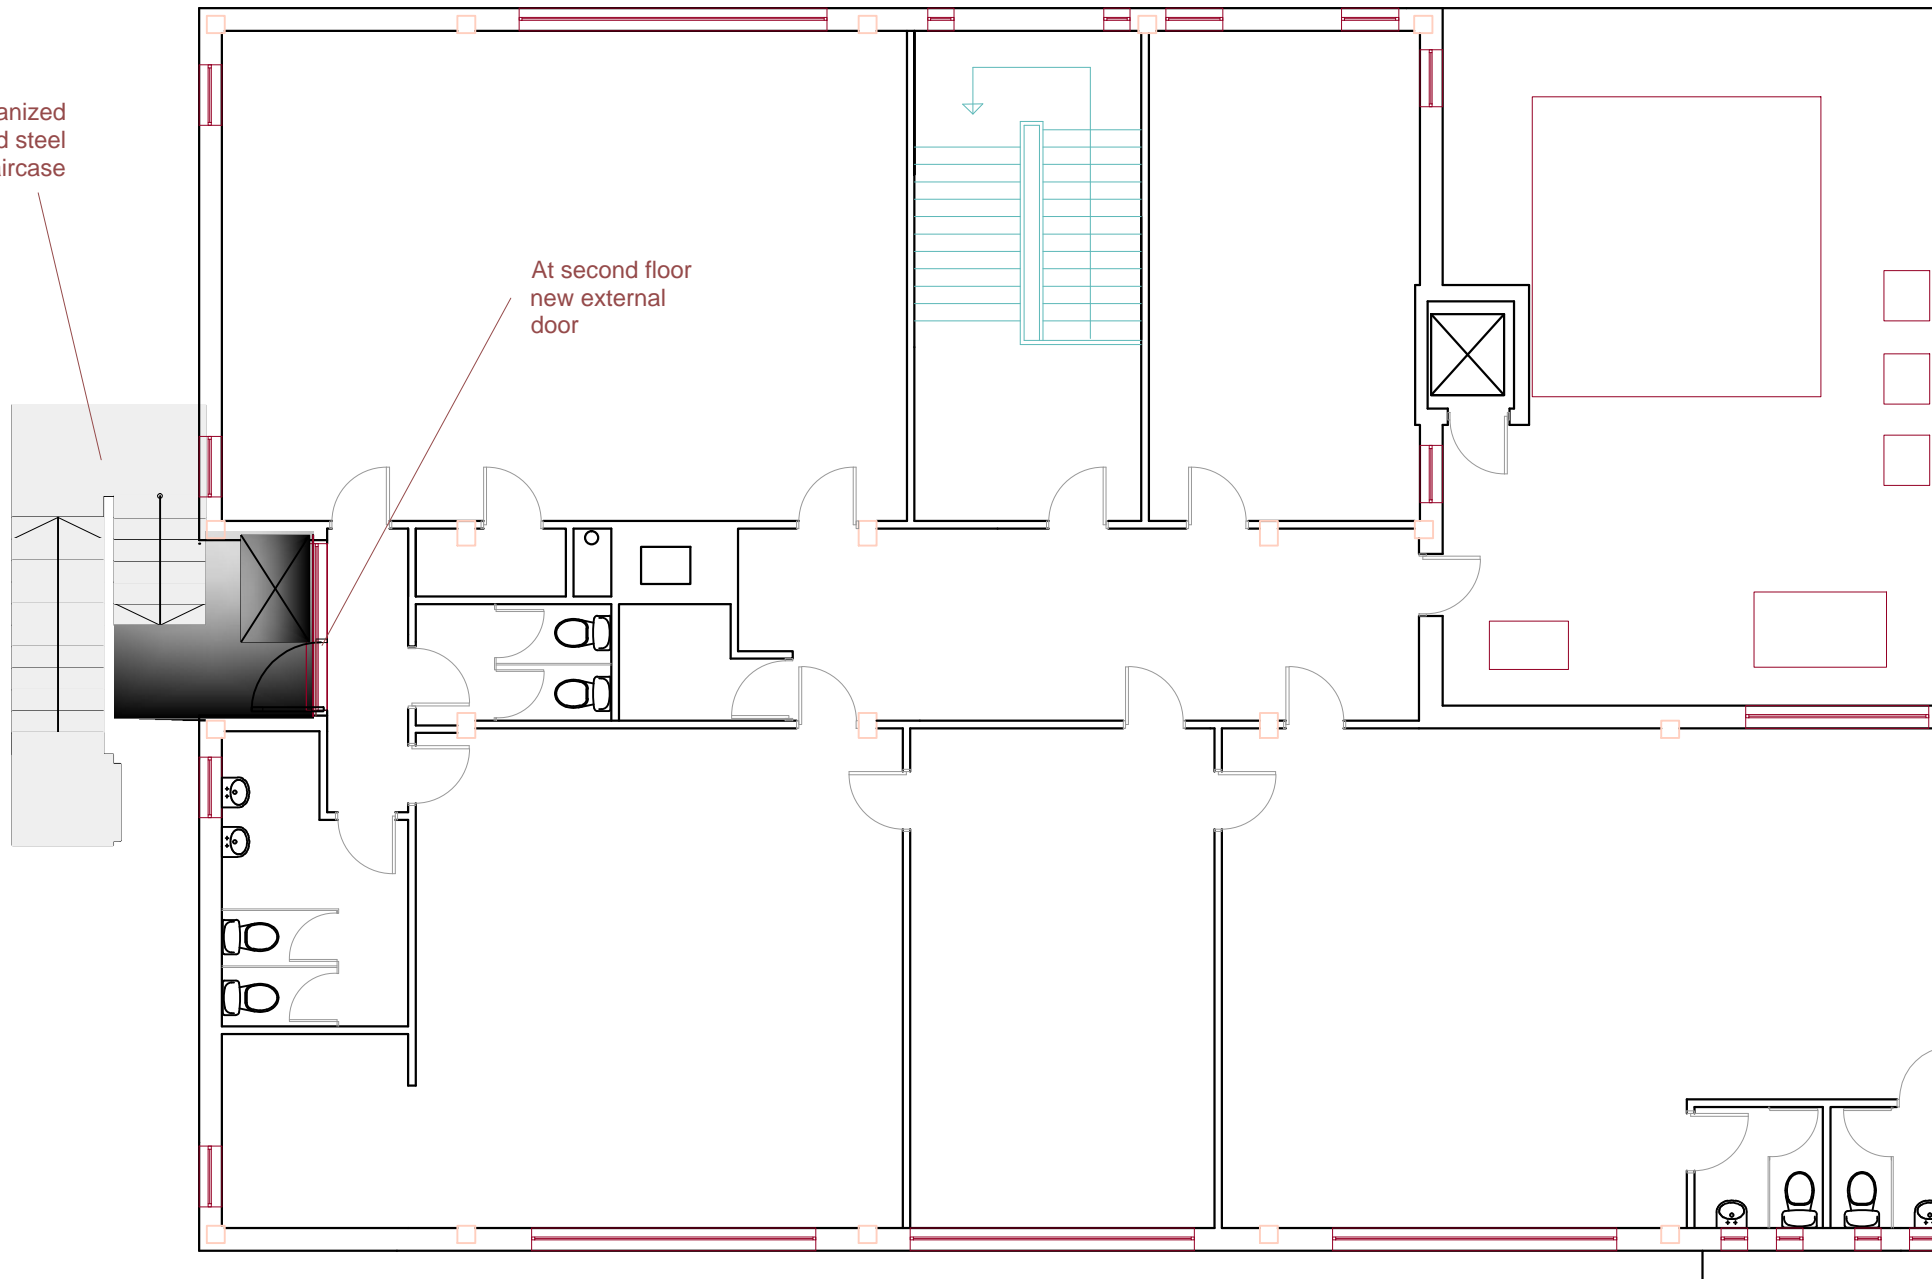

MAZENOD AVENUE

SECOND FLOOR PLAN AS PROPOSED

PROJECT	ST EUGENE DE MAZENOD PRIMARY SCHOOL NW6 4LS NEW EMERGENCY ESCAPE STAIRS
CLIENT	THE GOVENORS
DETAIL	SECOND FLOOR PLAN AS PROPOSED

WILBY & BURNETT LLP
Project Management, Architecture, Surveying

RICS **RIBA**
Chartered Practitioner

Provident House, 125 Abchurch Lane, Southwark, London SE1 1JL
Tel: 01799 313021 Fax: 01799 314010 Email: info@wilbyburnett.co.uk
Wilby & Burnett LLP is a limited liability partnership registered in England & Wales No. 04216739

DATE	MARCH 2015	DRAWN BY	WE
SCALE	1:50 @ A1	CHECKED BY	
DRAWING NO.	1578 / 3 / PD4	REVISION	C