



GENERAL NOTES: DO NOT SCALE FROM THIS DRAWING
ALL DIMENSIONS TO BE CHECKED ON SITE
ANY OMISSIONS OR DISCREPANCIES TO BE
REPORTED TO THE ARCHITECT IMMEDIATELY
IF IN DOUBT ASK

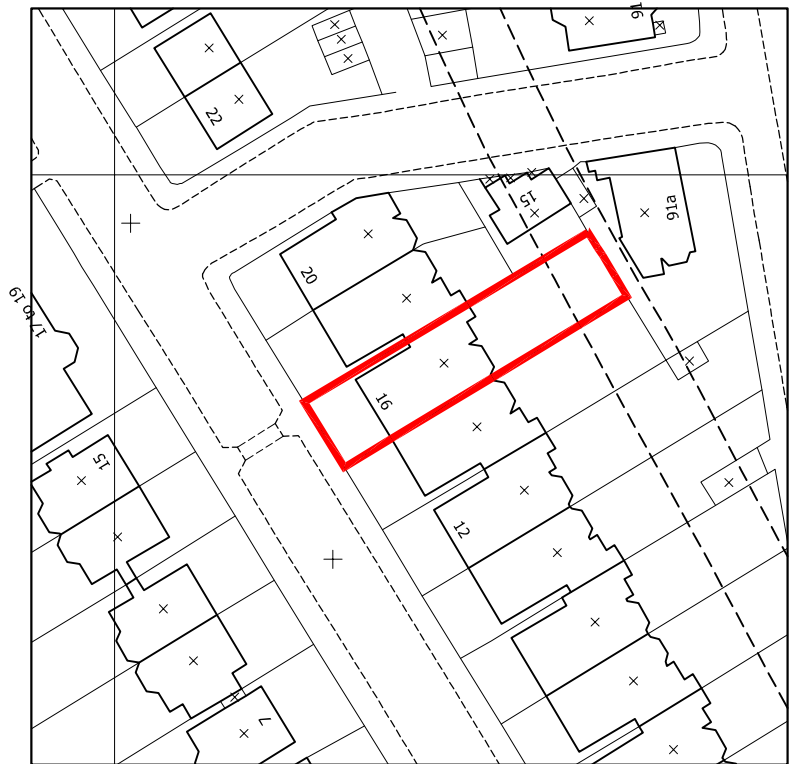

1 ORDNANCE MAP
1:1000

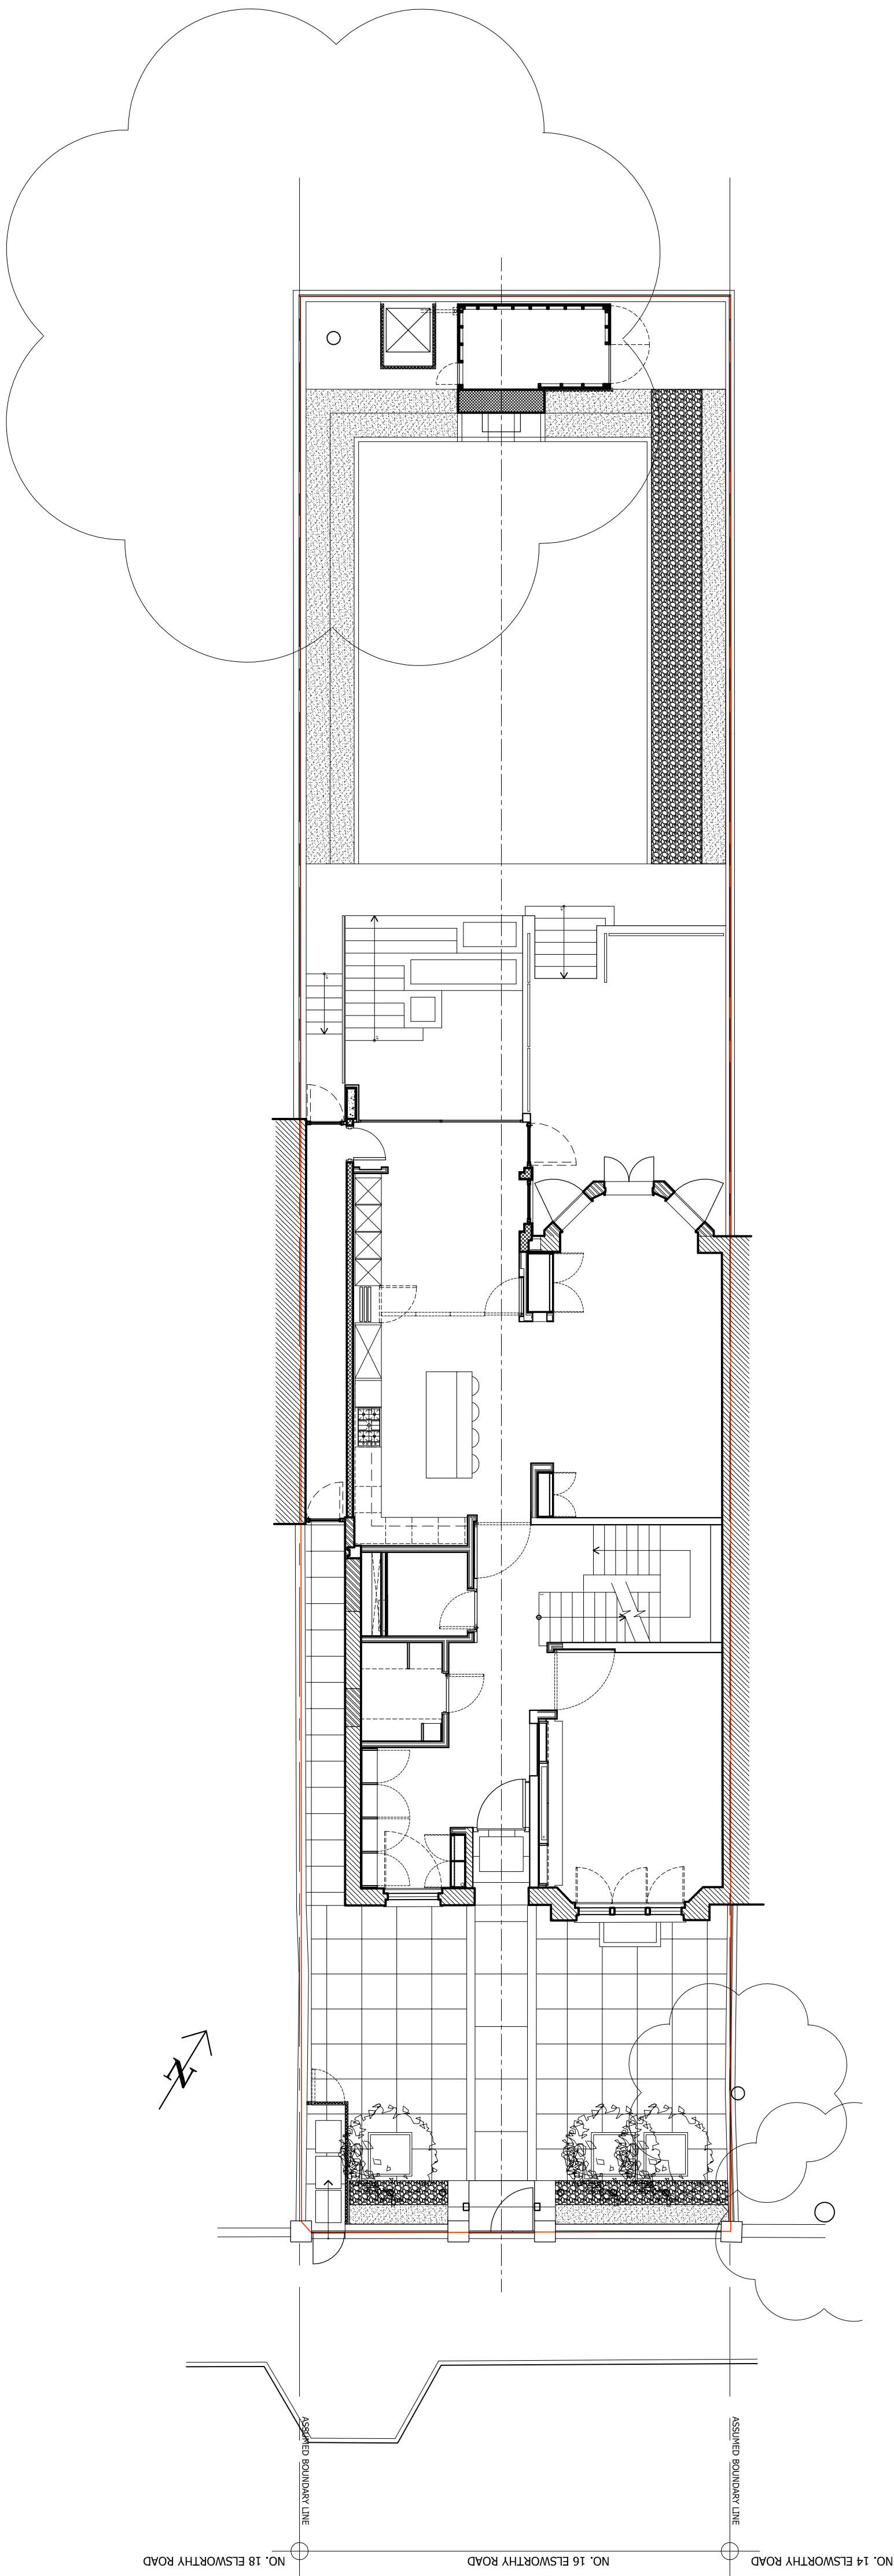

2 EXISTING SITE PLAN
1:100

PLANNING	24.07.12	P1
COMMENTS	DATE	REV.

REVISIONS

finkernagel ross
architects

Studio 215
Stratford Workshops
Burford Road
London E15 2SP
Tel 020 8555 0951
Fax 020 8555 0958

PROJECT
16 ELSWORTHY ROAD
LONDON NW3

SITE PLAN & ORDNANCE MAP

SCALE	DATE
Varies	24.07.12
DRAWING NO	REVISION
16ELS-001	P1